





FRONT ELEVATION

SCALE: 1/4" = 1'-0"



REAR ELEVATION

SCALE: 1/4" = 1'-0"

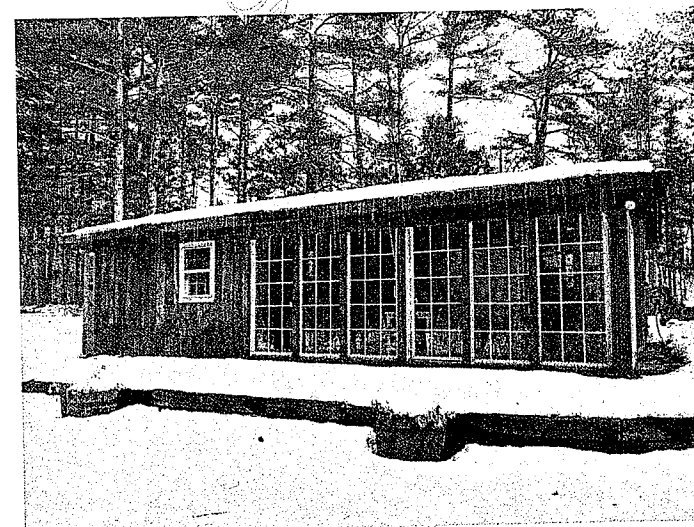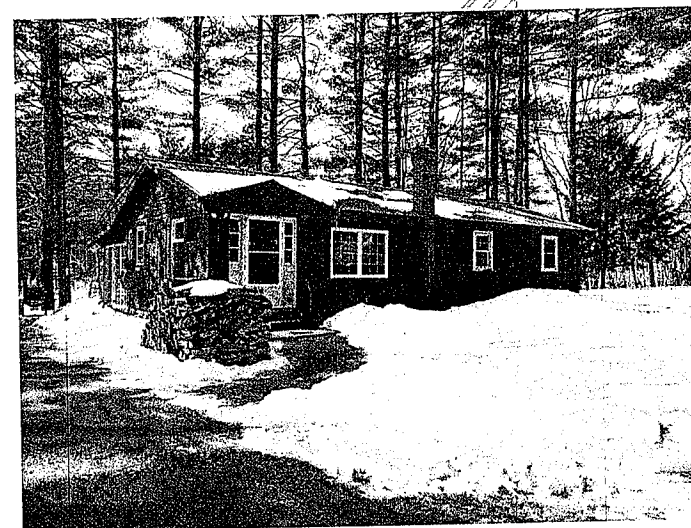

LAND USE OFFICE

JUL 01 2013

RECEIVED

NEWMARKET PLAINS, LLC.
HOME DESIGN AND DRAFTING SERVICE

443 WADLEIGH FALLS ROAD
NEWMARKET, NEW HAMPSHIRE 03851
WWW.NEWMARKETPLAINSLLC.COM
WWW.NEWMARKETPLAINSLLC.COM

PHONE 603-659-0985 FAX 603-659-0985

June 10, 2013 SoftPlan Version 2012.2.5

TODD CALITRI
SARA POLLOCK
267 PARKER MOUNTAIN ROAD
BARRINGTON, NH 03825

SHEET NUMBER

A1


PLAN NUMBER

722




LEFT SIDE ELEVATION

SCALE: 1/4" = 1'-0"

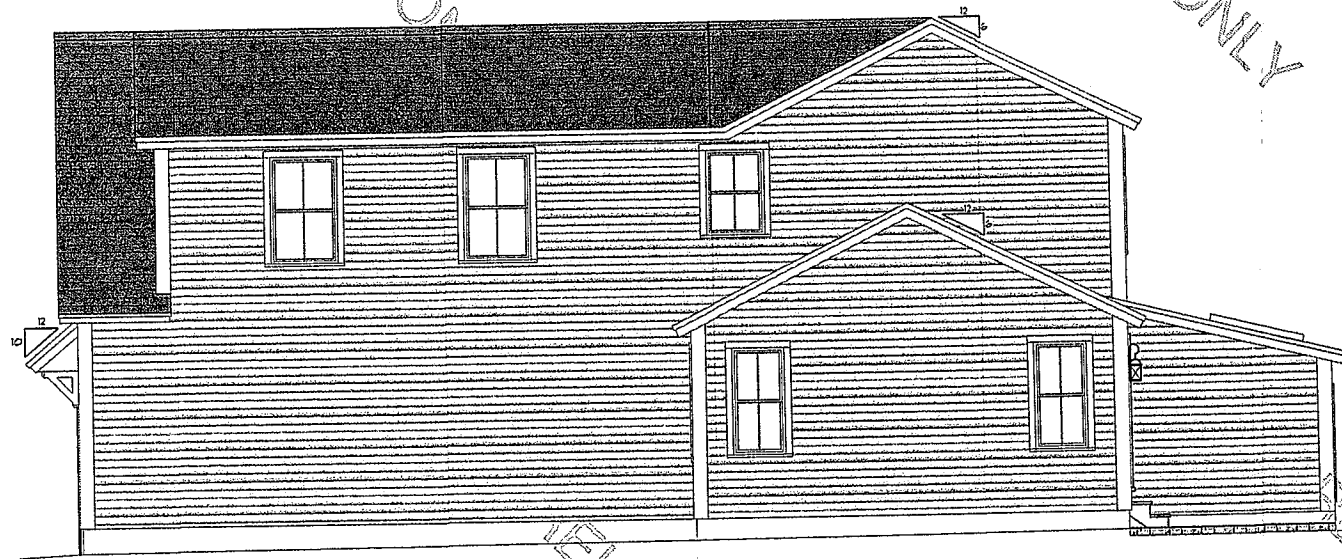

RIGHT SIDE ELEVATION

SCALE: 1/4" = 1'-0"

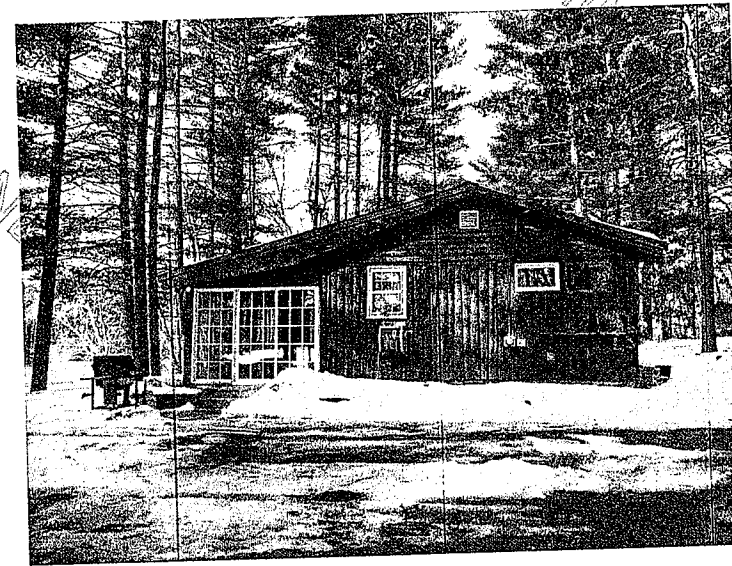

LAND USE OFFICE

JUL 01 2013

RECEIVED

NEUMARKET PLAINS, LLC.
HOME DESIGN AND DRAFTING SERVICE

443 WADLEIGH FALLS ROAD
NEUMARKET, NEW HAMPSHIRE 03851
WWW.NEUMARKETPLAINSLLC.COM

PHONE 603-659-0985 FAX 603-659-0985

June 10, 2013 SoftPlan Version 2012.2.5

TODD CALITRI
SARA POLLOCK
267 PARKER MOUNTAIN ROAD
BARRINGTON, NH 03825

SHEET NUMBER

A2



PLAN NUMBER

722

PROPOSED LEVEL ONE PLAN

1,180 SQUARE FEET EXISTING
100 SQUARE FEET ADDITIONAL
1,280 SQUARE FEET TOTAL

SCALE: 1/4" = 1'-0"

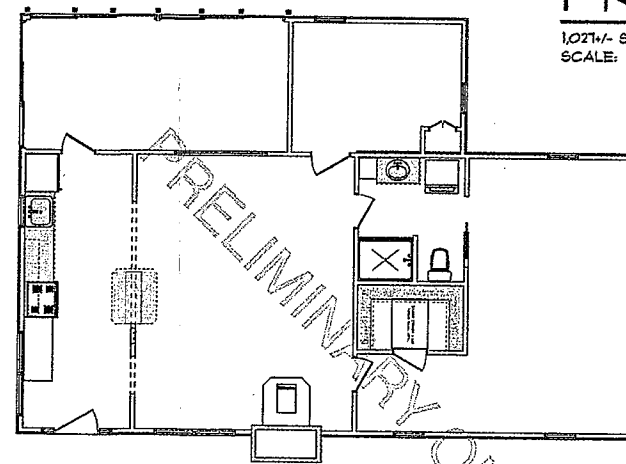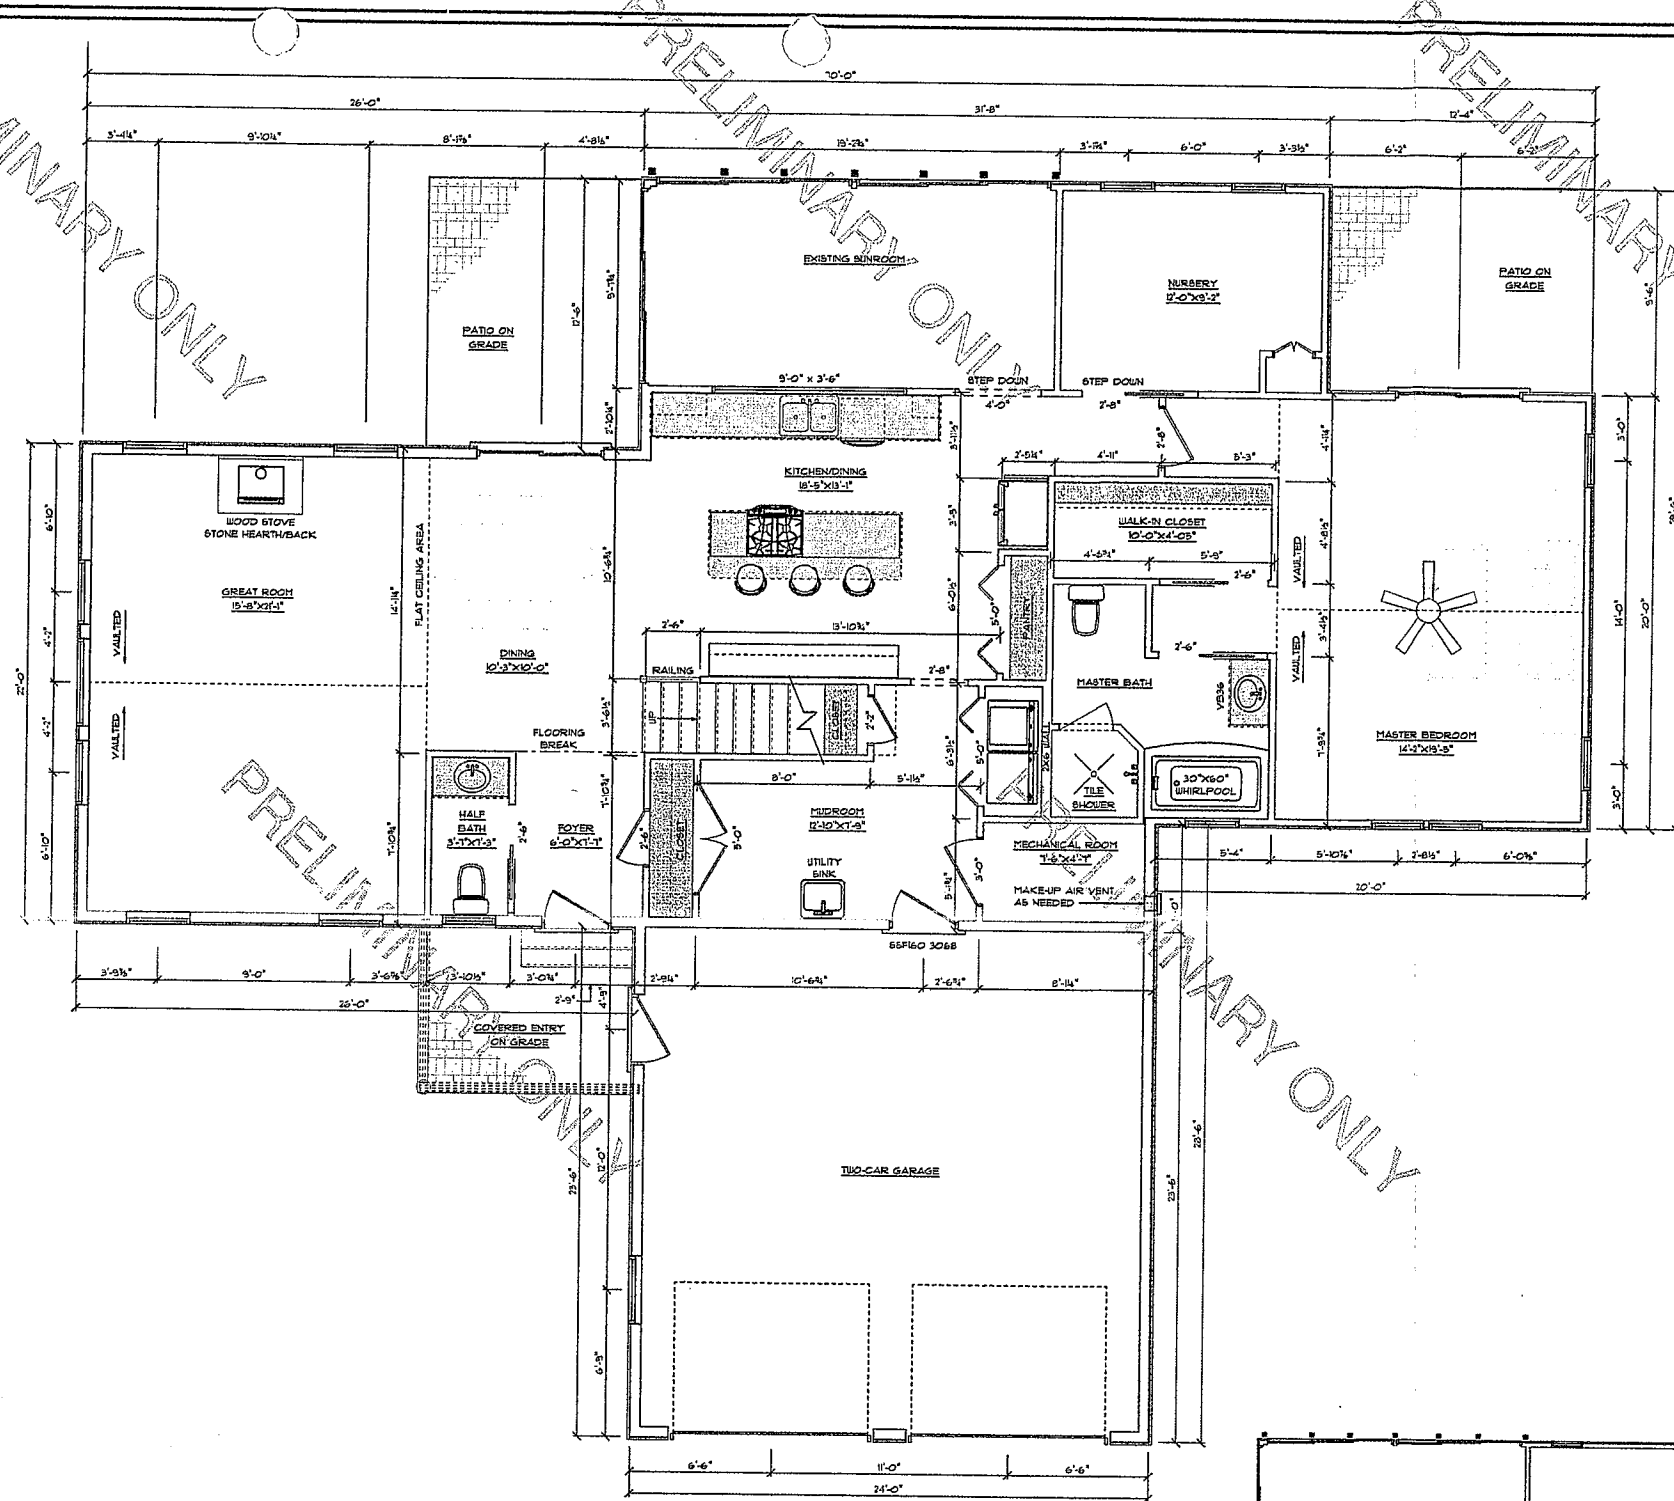


EXISTING LEVEL ONE PLAN

NOT TO SCALE

PROPOSED LEVEL TWO PLAN

1,021+/- SQUARE FEET
SCALE: 1/4" = 1'-0"

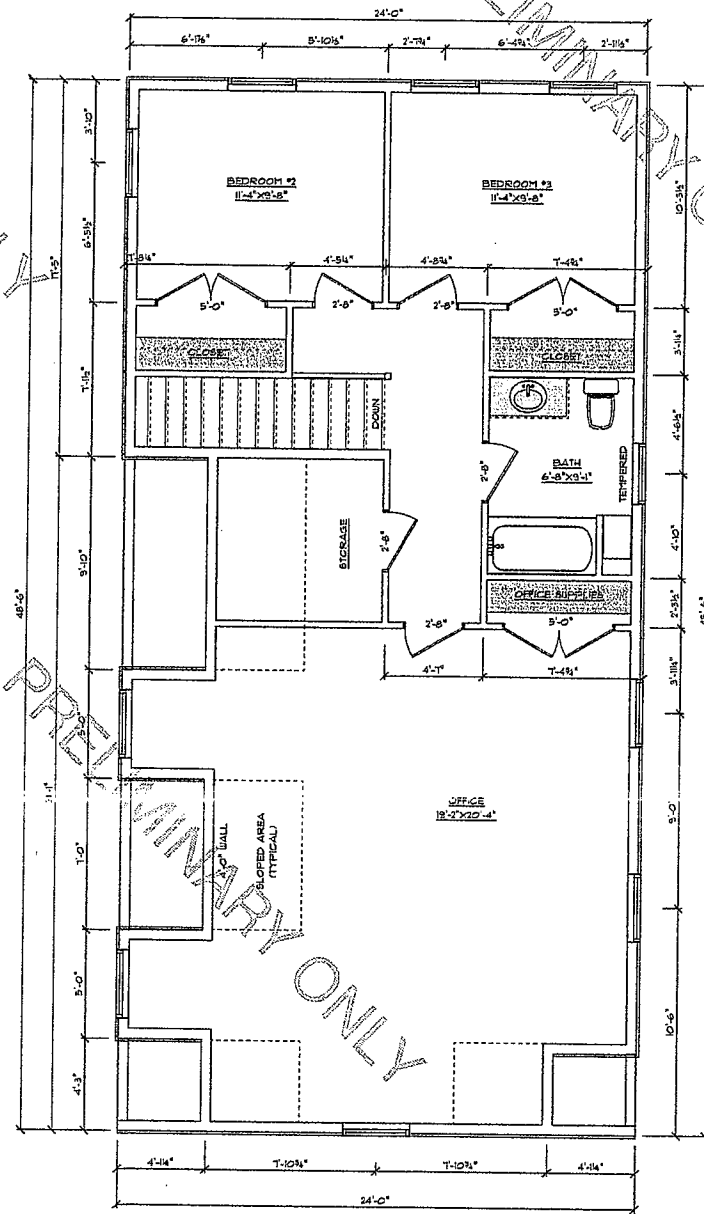

NEUMARKET PLANS, LLC.

HOME DESIGN AND DRAFTING SERVICE

443 WADLEIGH FALLS ROAD

NEUMARKET, NEW HAMPSHIRE 03951

NEUMARKETPLANSLLC@COMCAST.NET

WWW.NEUMARKETPLANSLLC.COM

PHONE 603-659-0985 FAX 603-659-0985

June 10, 2013

SoMPlan Version 2012.2.5

TODD CALITRI
SARA POLLOCK
267 PARKER MOUNTAIN ROAD
BARRINGTON, NH 03825

LAND USE OFFICE

JUL 01 2013

RECEIVED

SHEET NUMBER

A3

PLAN NUMBER

722