



FRONT ELEVATION
1/4"=1'-0"

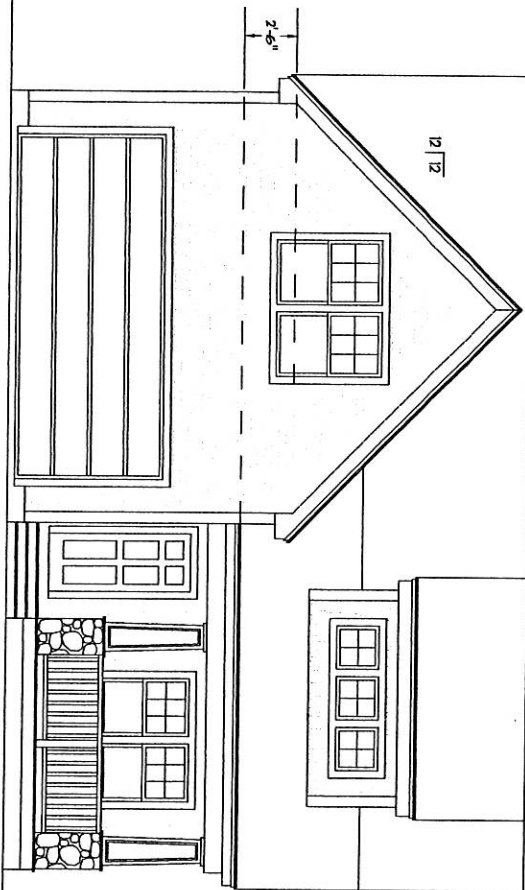

RIGHT SIDE ELEVATION
1/4"=1'-0"

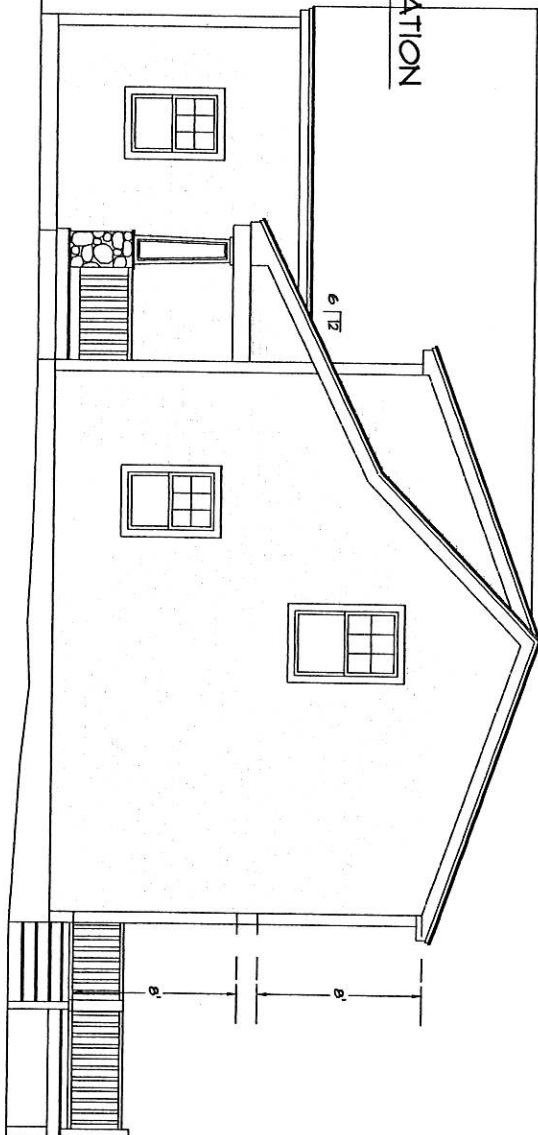

DRAWN BY:
MARTHA MACINNIS
58 REGENT AVE.
BRADFORD, MA. 01835
(978)374-8719

DEC. 3, 2014

4