



Ellen McCabe 208 Parker MT Rd




Front Elevation

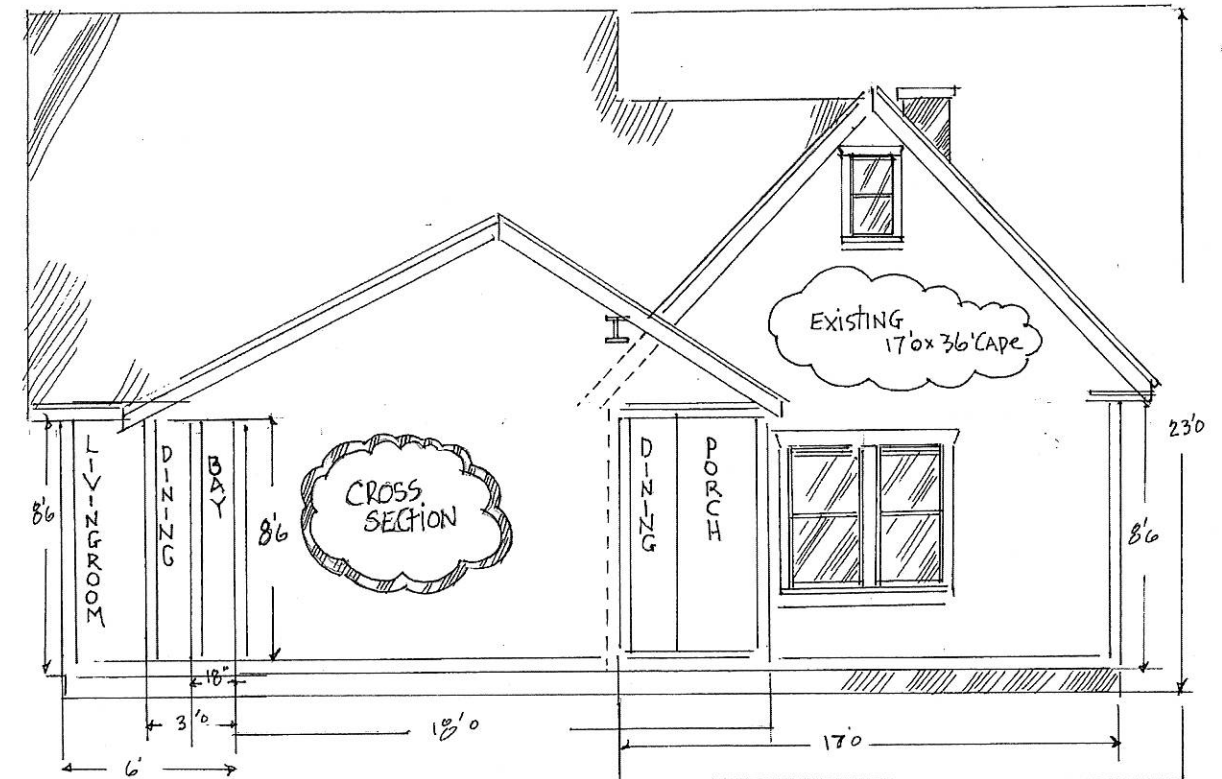

West Elevation

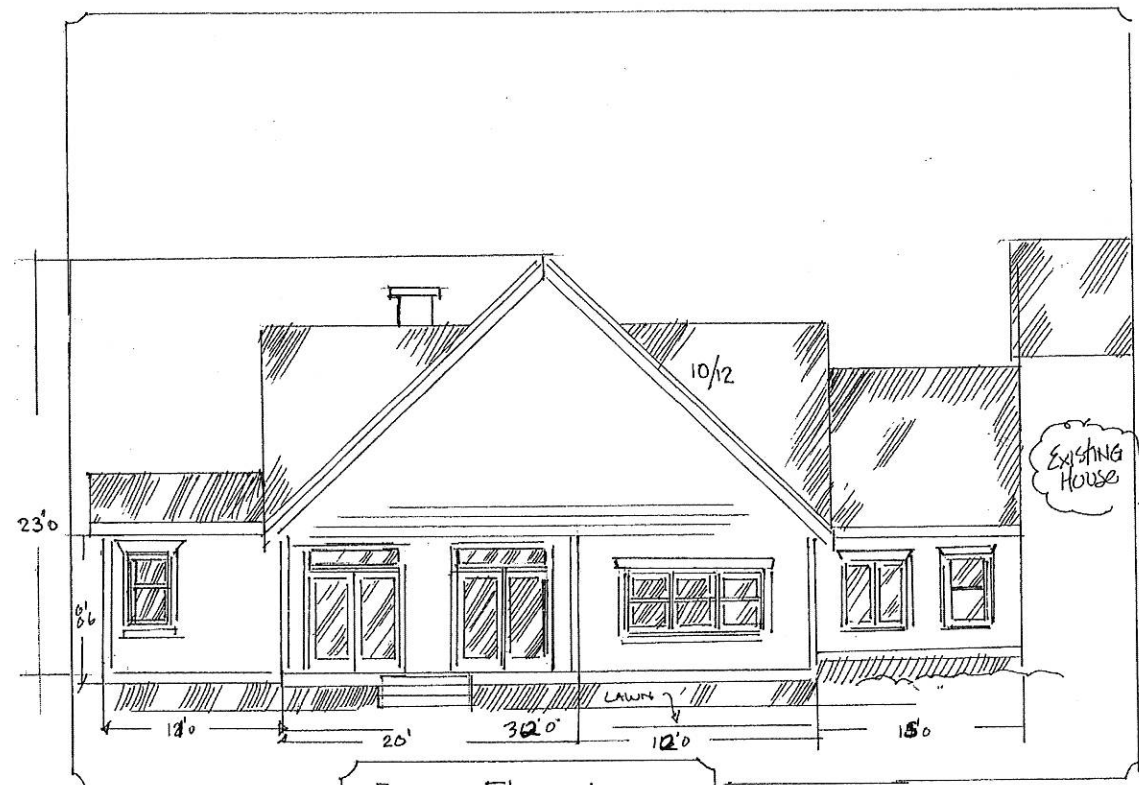


Rear Elevation

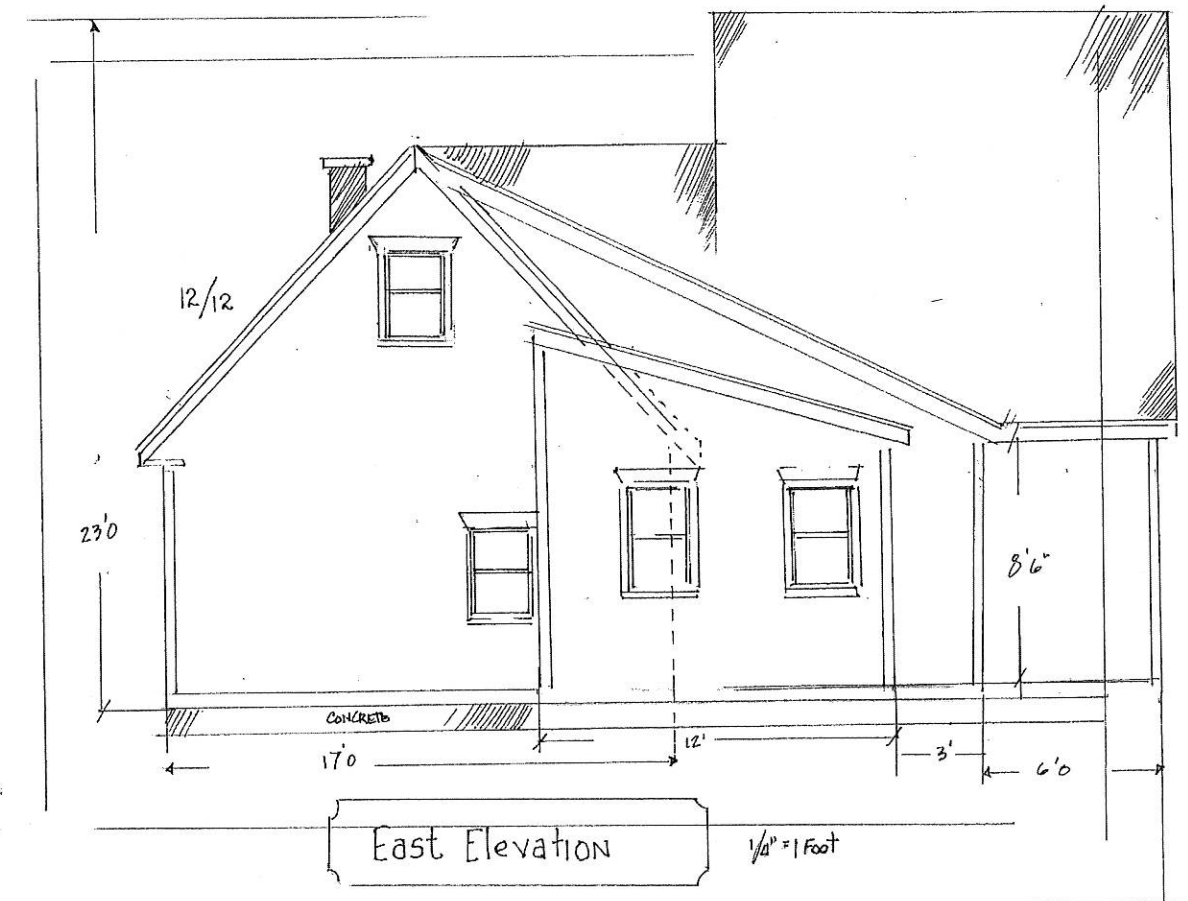

East Elevation

LAND USE OFFICE
APR 23 2015
RECEIVED

208 Parker Mt. Rd
Ellen McCaleb Scale 9/16" = 1'-0"

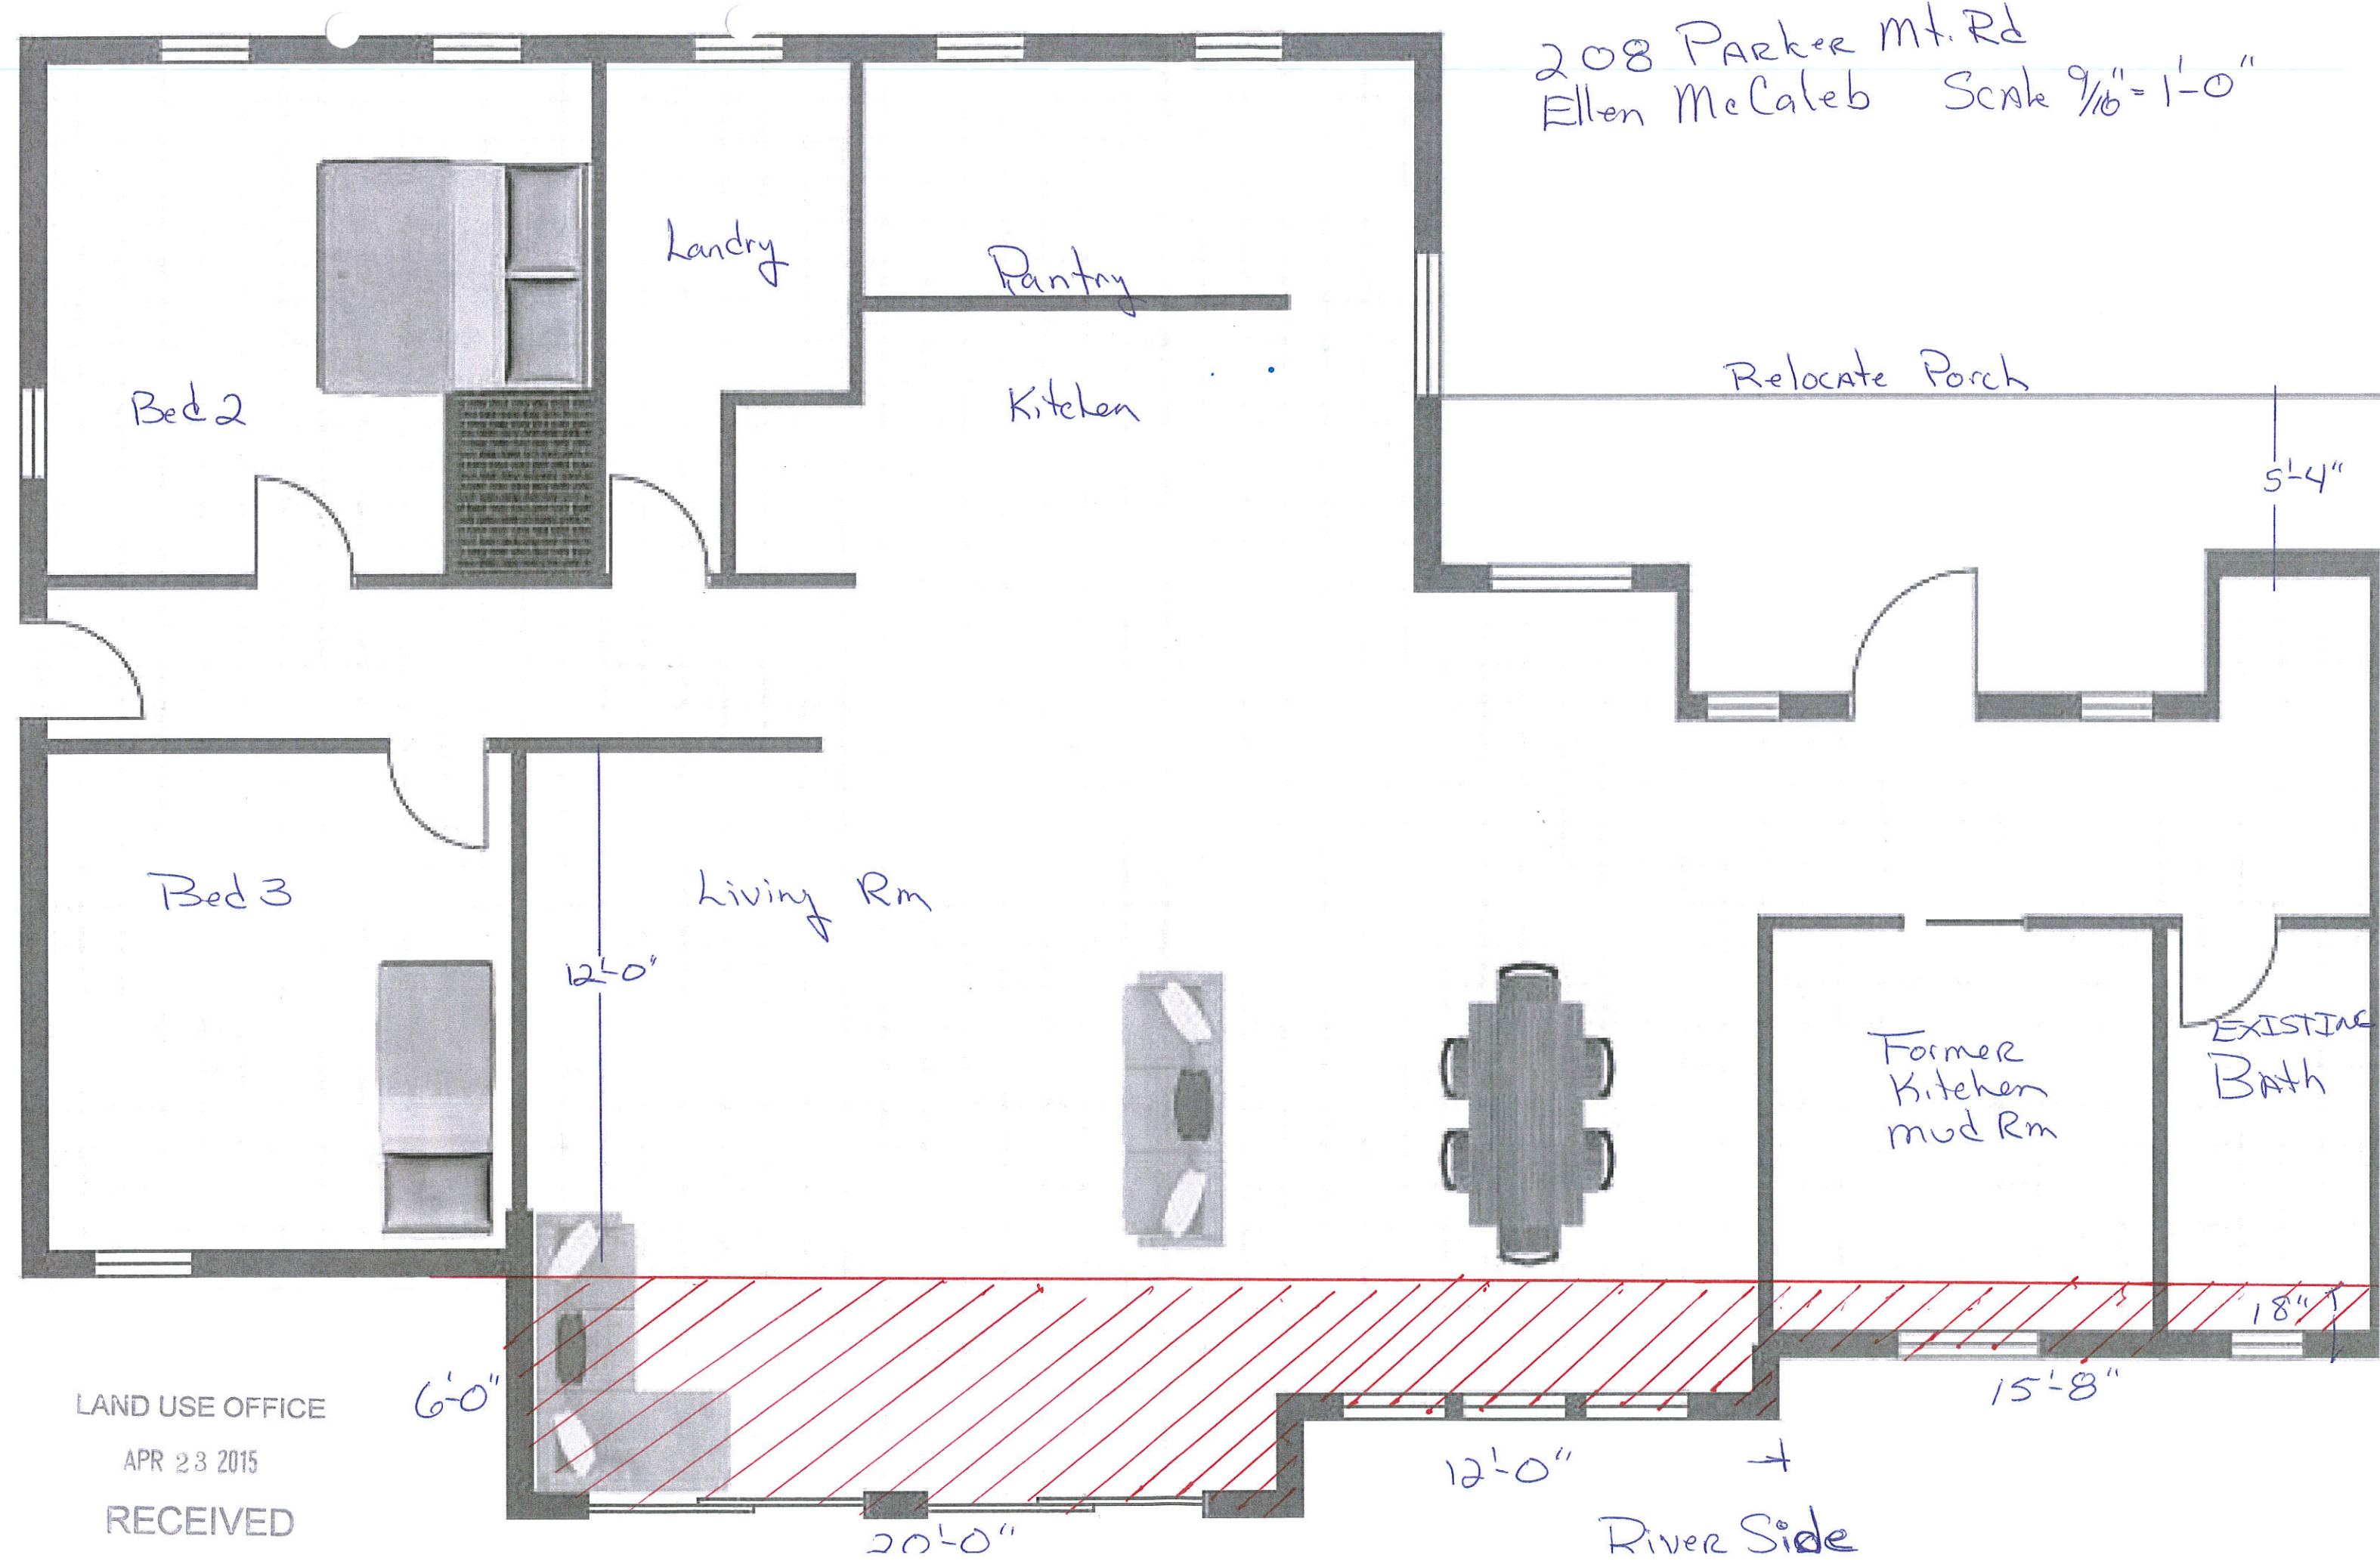

LAND USE OFFICE
APR 23 2015
RECEIVED

12'-0" →
River Side