



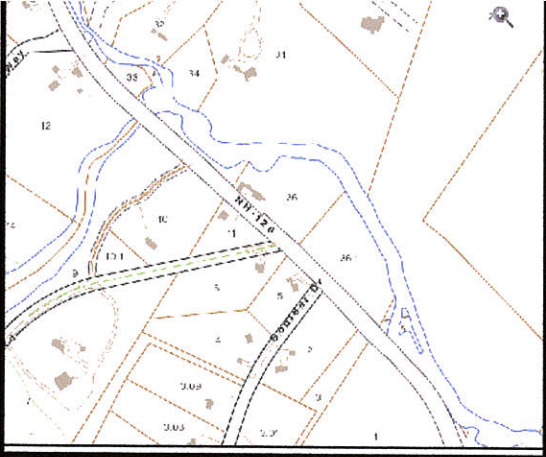

LOCUS


TM 216 lot 31
Michael J. O'Connell
TRS Rev Tr 2009
36 French Mill
Barrington, NH 03825
SCRD 3874/425

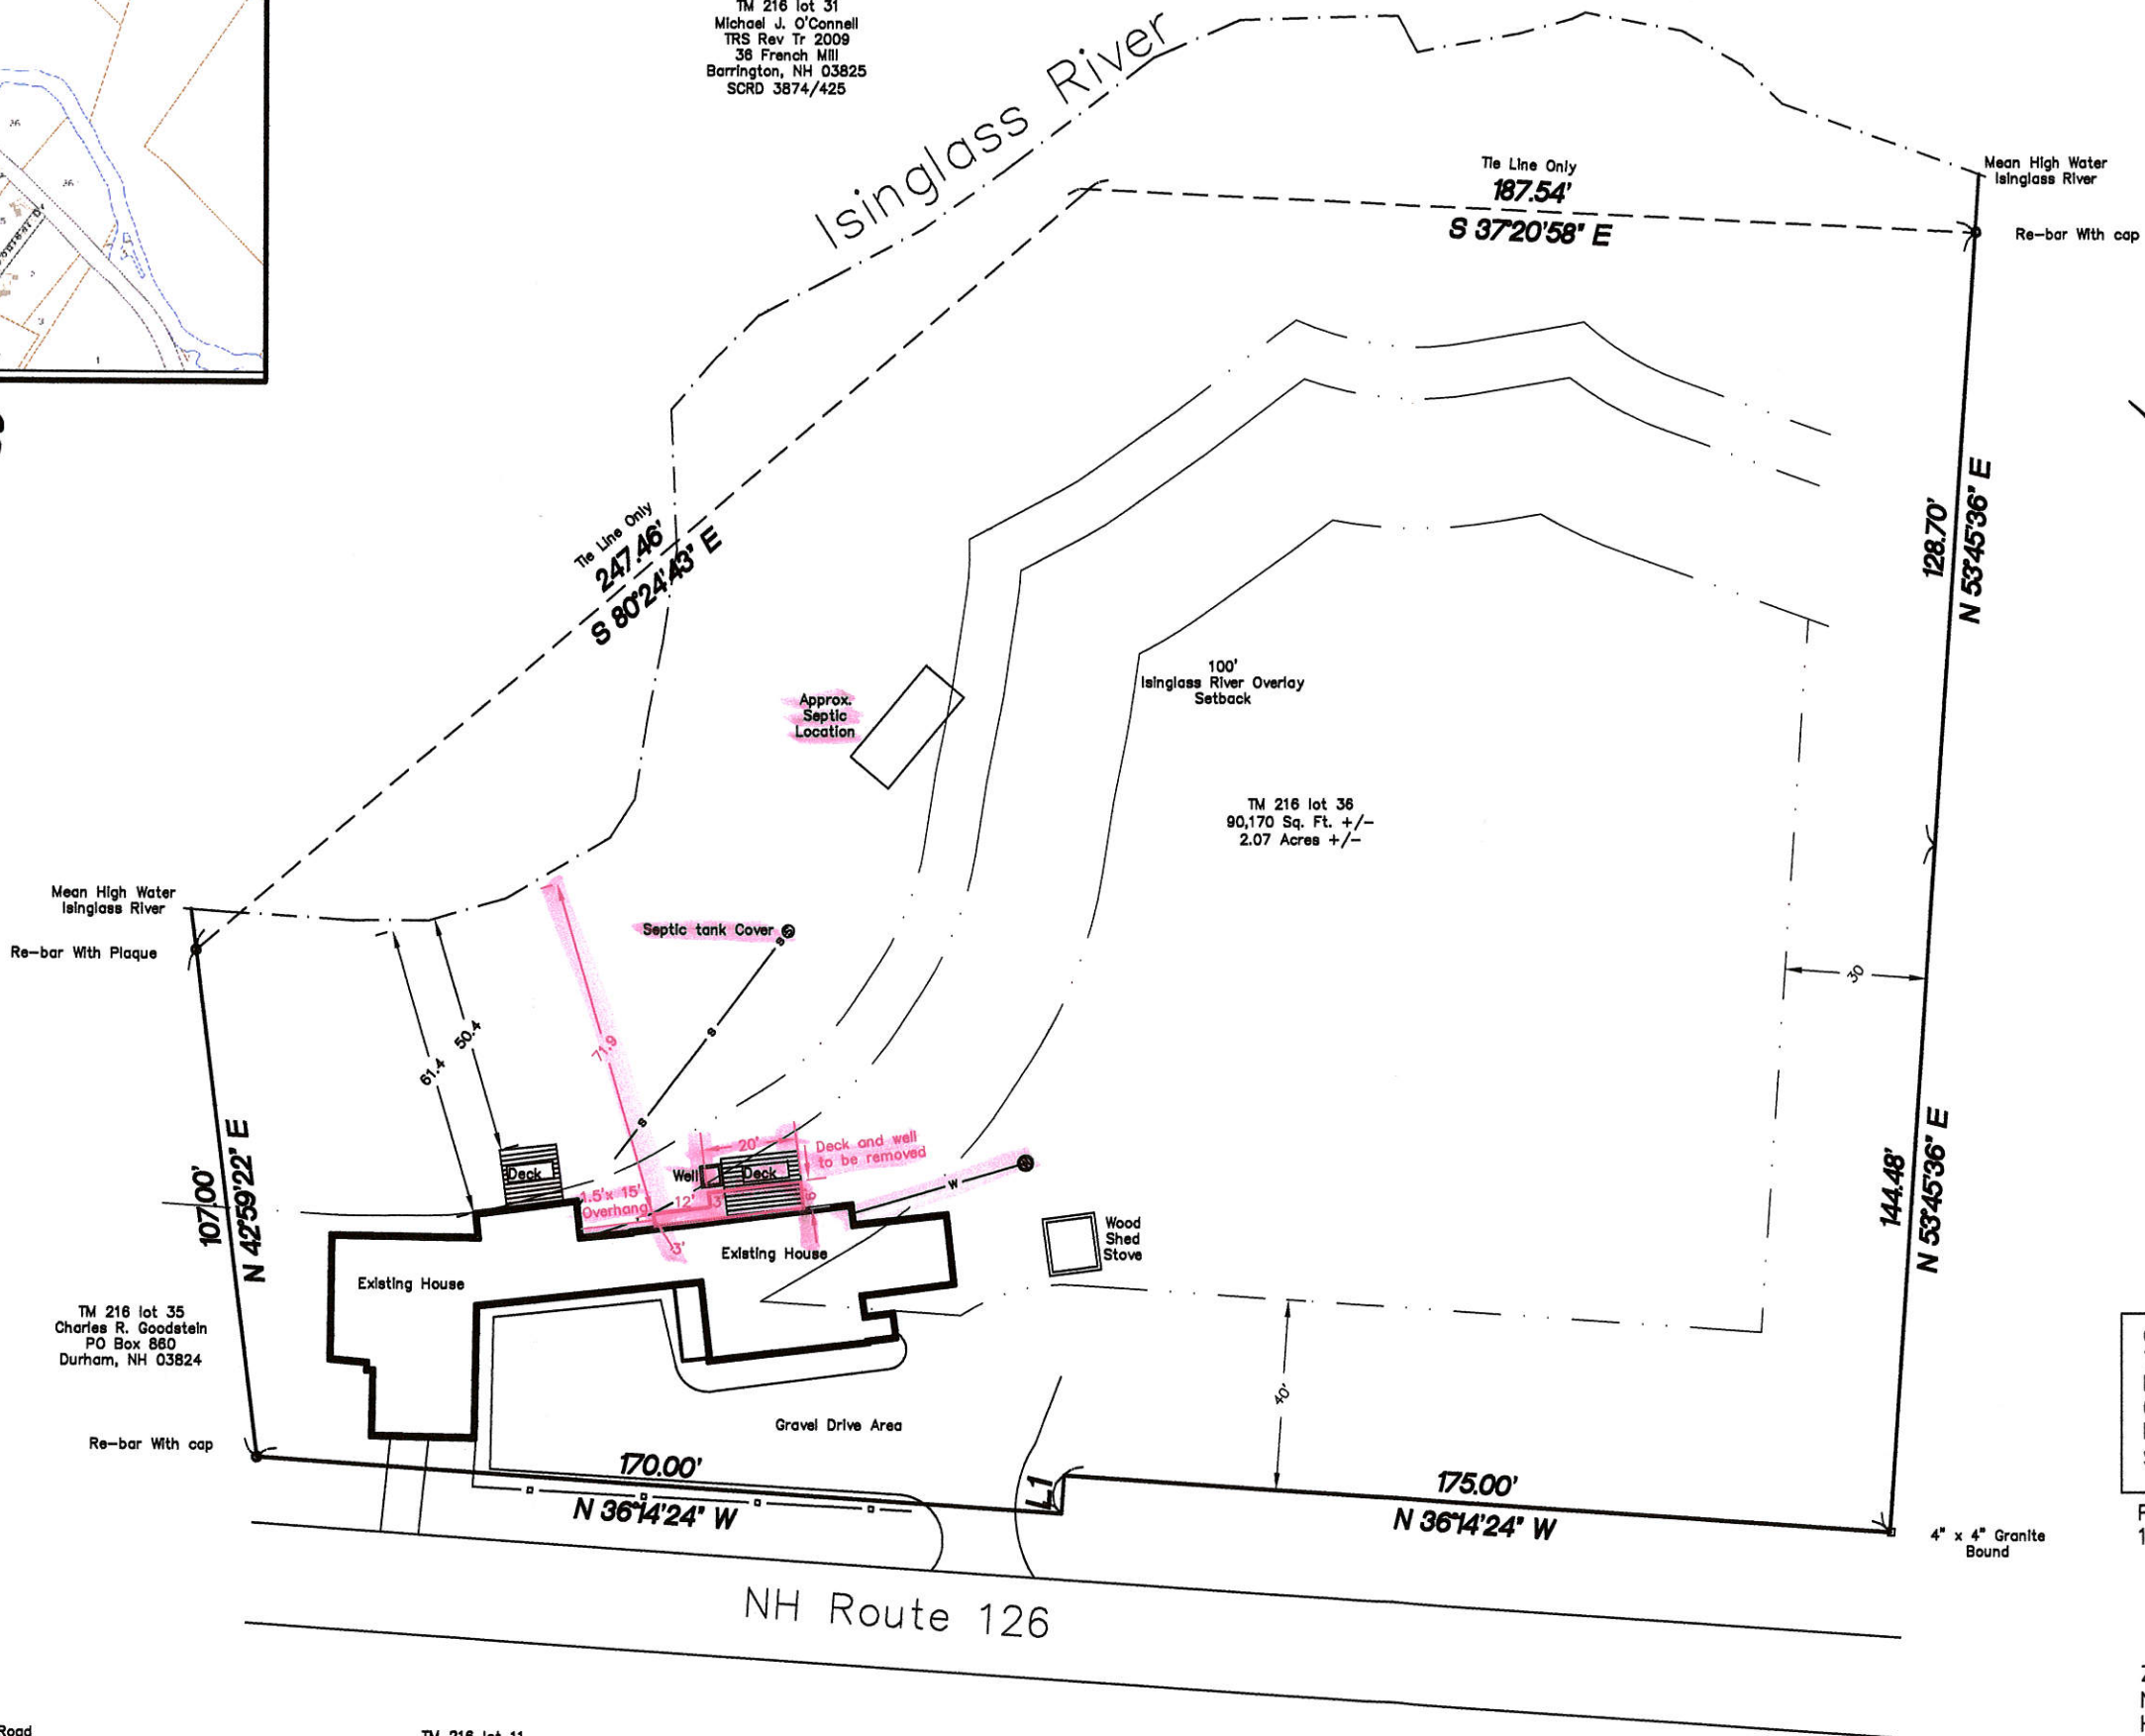

TM 216 lot 35
Charles R. Goodstein
PO Box 880
Durham, NH 03824

TM 216 lot 10
Edd R. Snow
217 Parker Mountain Road
Barrington, NH 03825-4248
SCRD 3195/111

TM 216 lot 11
Walter & Elizabeth Shortle Et. Al
PO Box 52
Milton Mills, NH 03852
SCRD 3195/111

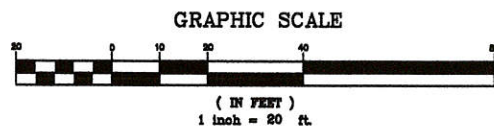

TM 216 lot 6
James Jr. & Audra Coon
3 new Bow Lake Road
Barrington, NH 03825
SCRD

TM 216 lot 5
David & Halsey Weingart
Cynthia E. Rev Liv Tr.
4 Boulder Drive
Barrington, NH 03825
SCRD 3934/548

Owner of Record:
TM 216 Lot 36
Ellen McCaleb
610 Route 126
Barrington, NH 03825
SCRD 3210/299

Plan References:
1. Subdivision Plan Prepared for
Jonathan H. Fischer & Ellen I. McCaleb of
Tax Map 02 lot 36 Located at NH Route
126, Barrington, NH August 17, 2004
Recorded SCRD Plan # 77-023

Zoning Districts:
Neighborhood Residential (NR)
Highway Commercial Overlay
Isinglass River Overlay District

© SURVEYOR S&S
DMC SURVEYORS

Project No.	File No.	Proj. Manager	Proj. Designer	Drawn By	Checked By	Field Book	Scale	Date
EE006	EE008	DMC	DMC	DMC	DMC	000/000	1" = 20'	4-17-2015

THIS PLAN IS A REPRESENTATION OF WORK
PERFORMED BY OR UNDER THE DIRECT
SUPERVISION OF
ONLY IF SIGNED OVER ORIGINAL STAMP

DMC SURVEYORS
LAND PLANNERS
Title Surveys • Subdivisions
Site Plans • Septic System Design
Environmental Permitting
124 Valley Drive, Gifford, NH 03249
(603) 824-7855

TAX MAP NO. 216 Lot 36
Site Plan of Land
located on
610 Route 126, Barrington
Strafford County, New Hampshire
prepared for
Ellen McCaleb

LAND USE OFFICE

APR 23 2015

S-1