



CONCEPTUAL PERSPECTIVE

mjk

Michael J. Keane
Architects
101 Kent Place
Newmarket, NH
03857

603-292-1400
mjkarchitects.com

Keenan &
Associates
7 Rose Lane
Atkinson, NH
03811
603-770-4463
Project Manager

Proposed Renovations for:
Federal Savings Bank
6 Eastern Avenue
Barrington, New Hampshire

date: 09.13.16


project no.:

drawn by:

scale: not to scale



CONCEPTUAL LEFT SIDE ELEVATION

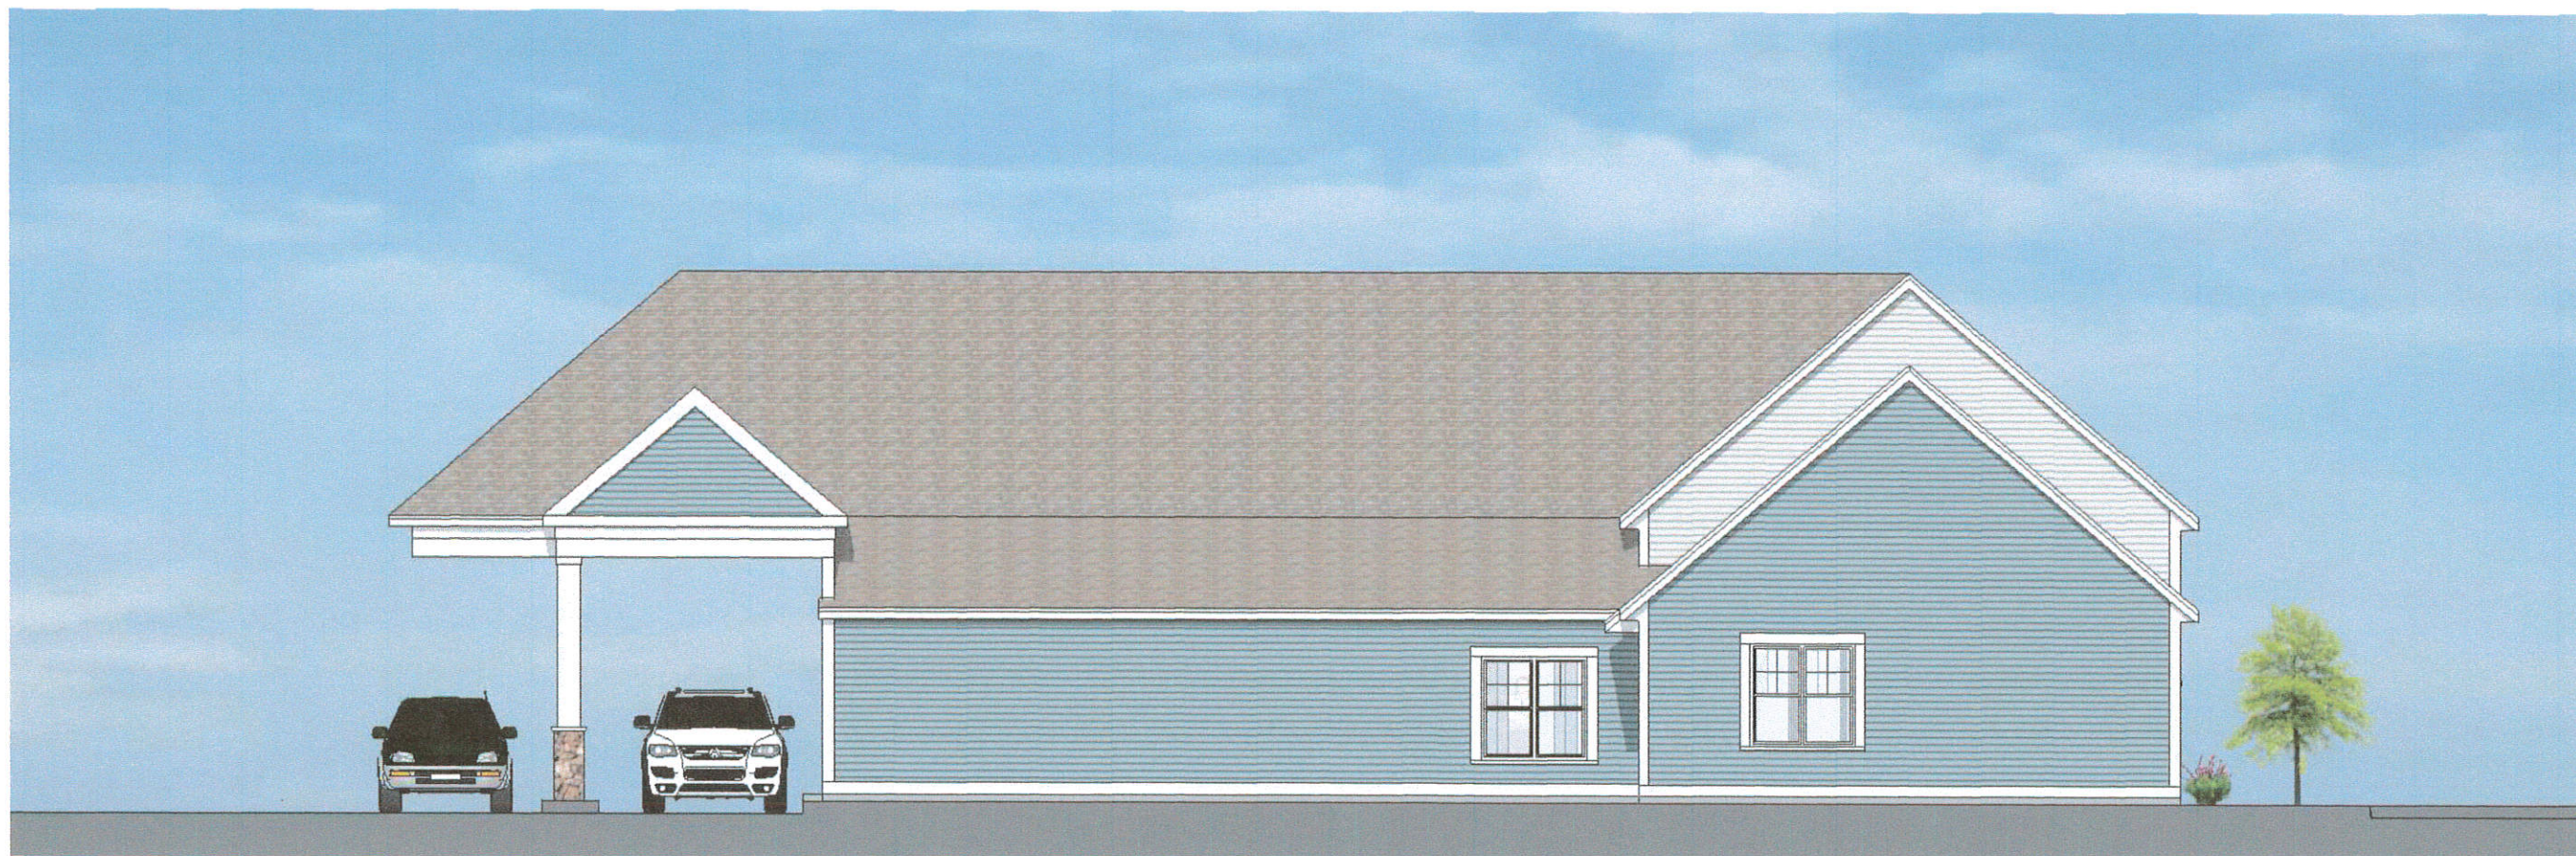

CONCEPTUAL REAR ELEVATION

mjk

Michael J. Keane
Architects
101 Kent Place
Newmarket, NH
03857
603-292-1400
mjkarchitects.com

Keenan &
Associates
7 Rose Lane
Atkinson, NH
03811
603-770-4463
Project Manager

Proposed Renovations for:
Federal Savings Bank
6 Eastern Avenue
Barrington, New Hampshire

date: 09.13.16

project no.:

drawn by:

scale: 1/8" = 1'-0"



CONCEPTUAL PERSPECTIVE

mjk

Michael J. Keane
Architects
101 Kent Place
Newmarket, NH
03857
603-292-1400
mjkarchitects.com

Keenan &
Associates
7 Rose Lane
Atkinson, NH
03811
603-770-4463
Project Manager

Proposed Renovations for:
Federal Savings Bank
6 Eastern Avenue
Barrington, New Hampshire

date: 09.13.16

project no.:

drawn by:

scale: not to scale



CONCEPTUAL PERSPECTIVE

mjk

Michael J. Keane
Architects
101 Kent Place
Newmarket, NH
03857
603-292-1400
mjkarchitects.com

Keenan &
Associates
7 Rose Lane
Atkinson, NH
03811
603-770-4463
Project Manager

Proposed Renovations for:
Federal Savings Bank
6 Eastern Avenue
Barrington, New Hampshire

date: 09.13.16

project no.:

drawn by:

scale: not to scale



CONCEPTUAL PERSPECTIVE

mjk

Michael J. Keane
Architects

101 Kent Place
Newmarket, NH

03857

603-292-1400
mjkarchitects.com

Keenan &
Associates

7 Rose Lane
Atkinson, NH

03811

603-770-4463
Project Manager


Proposed Renovations for:
Federal Savings Bank
6 Eastern Avenue
Barrington, New Hampshire

date: 09.13.16

project no.:

drawn by:

scale: not to scale

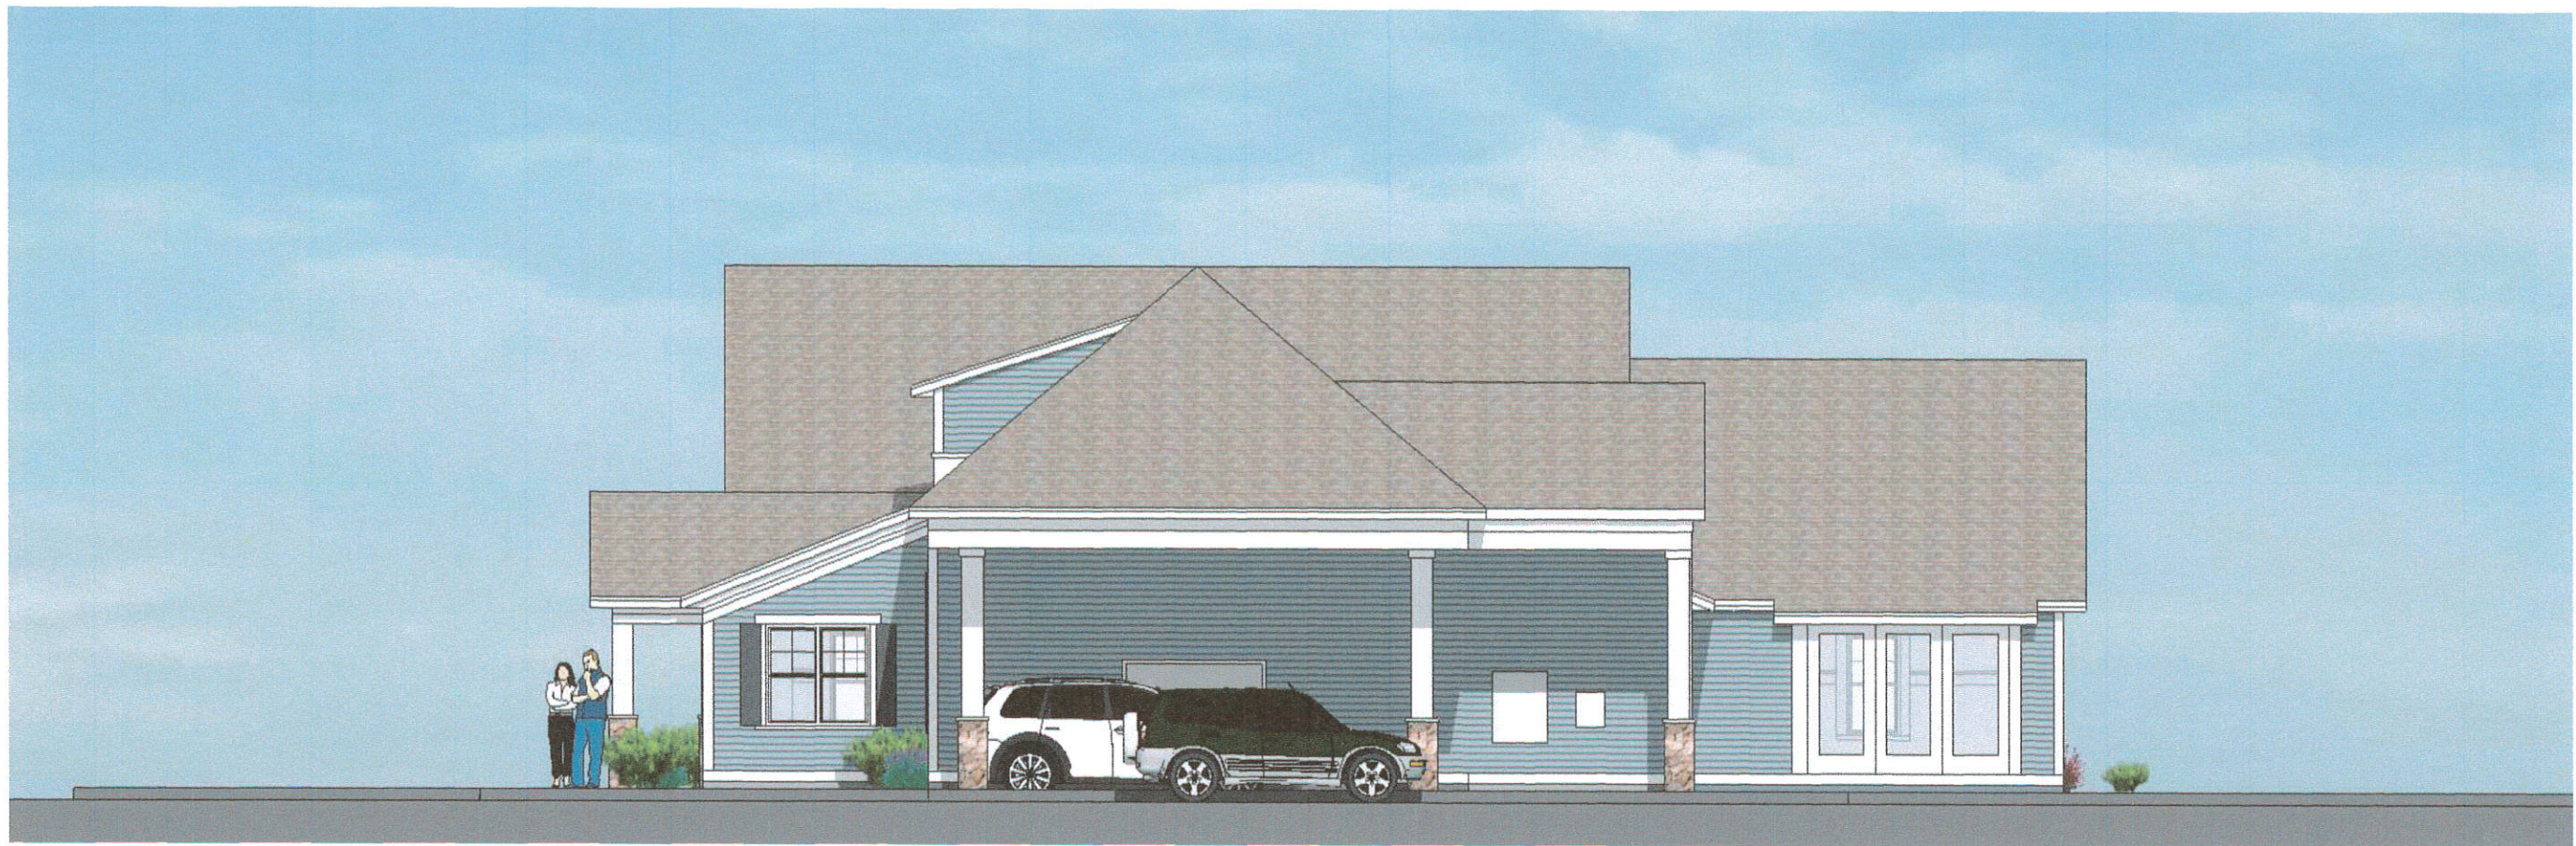

CONCEPTUAL RIGHT SIDE ELEVATION



CONCEPTUAL FRONT ELEVATION

mjk

Michael J. Keane
Architects

101 Kent Place
Newmarket, NH

03857

603-292-1400
mjkarchitects.com

Keenan &
Associates

7 Rose Lane
Atkinson, NH

03811

603-770-4463
Project Manager

Proposed Renovations for:
Federal Savings Bank
6 Eastern Avenue
Barrington, New Hampshire

date: 09.13.16

project no.:

drawn by:

scale: 1/8" = 1'-0"