



11 South Main Street, Suite 400
Concord, NH 03301-4846
p: 603-225-4334 f: 603-224-8350
hinckleyallen.com

John L. Arnold
jarnold@hinckleyallen.com
(603) 545-6166

April 11, 2017

Marcia J. Gasses
Town Planner and Land Use Administrator
Town of Barrington
333 Calef Highway
Barrington, NH 03825


RE: The Three Socios, LLC (SR 12/410)

Dear Ms. Gasses:

Enclosed please find 12 sets of the sign package in connection with the above-entitled matter.

If you have any questions, please do not hesitate to contact me.

Sincerely,

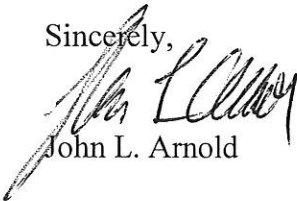

John L. Arnold

JLA/dj
Enclosures

cc: The Three Socios, LLC
Jae Whitelaw, Esquire
Barry Gier, P.E.

#56749117

LAND USE OFFICE

APR 13 2017

RECEIVED

JOB #:

SHEET #	SCOPE OF WORK	REV.	RELEASED
0.0	CREW NOTES		
1.0	ITEM A - D/F ILLUMINATED PYLON SIGN	04-05	
2.0	ITEM B - SHED STYLE AWNING		
3.0	ITEM C - S/F EXTERNALLY LIT WALL SIGN	04-05	
4.0	ITEM D - S/F EXTERNALLY LIT WALL SIGN	04-05	
5.0	ITEM E - LINEAR LED SIGN LIGHTER FIXTURES		
5.0	ITEM A-D - PROPOSED PLACEMENT	04-05	

BARRINGTON CROSSING

LAND USE OFFICE
APR 13 2017
RECEIVED

REVISIONS/CHANGE-ORDERS	
Date	Sheet
11-30	1.0
	2.0
	5.0
12-8-16	1.0
04-05	ALL
REVISION/CHANGE-ORDER REVISE PYLON ARRANGEMENT & COPY STYLE/COLOR REVISE COPY STYLE/COLOR SCALE ELEVATION DRAWING OFF OF SUPPLIED ARCHITECTURAL DRAWING UPDATE SQUARE FOOTAGE ADD SIGN LIGHTER TO WALL SIGNS. REDUCE OAH ON PYLON, MAXIMIZE SQ. FT.	
Job Name: BARRINGTON CROSSING	
Location: 490 RT 125 CALEF HIGHWAY, BARRINGTON, NH 03824	
Design Specifications Accepted By: Drawn By: JN	
Client: Sales Plan: KELL	
Landlord: PM: HL	
Date: 11/16/16	
PROJECT APPROVAL	
Design:	Date:
Engineering:	Date:
Estimating:	Date:
Sales:	Date:
Production:	Date:
Installation:	Date:
File Name: Barrington Crossing 161101122 04-05	
B-16-11-01122	
SHEET, COVER	

SCALE: 1/2"=1'-0"

LAND USE OFFICE
APR 13 2017
RECEIVED



CABINET FABRICATION - CABINET	
CABINET ALUMINUM PTM SIG WHITE	
RETAINER PTM SIG WHITE	
DIVIDER BAR PTM SIG WHITE	
FACE WHITE LEXAN	
POSTPOLE COVER SATIN ALUMINUM	
CCLORS COPY	
GAS: TBD	
COFFEE: 3630-63 RUST BROWN	
CONVENIENCE MARKET: 3630-137 EUROPEAN BLUE	
SCOPE OF WORK	
Sign Area: 48	\$Q. FT.
MANUFACTURE & INSTALL (1) DIF INTERNALLY ILLUMINATED PYLON SIGN WITH LEXAN FACES	
& TRANSLUCENT VINYL GRAPHICS.	

SCALE: 3/4"=1'-0"

30° PROJECTION

A right triangle is shown with a horizontal base and a vertical height. The angle at the bottom right vertex is labeled 36° .

LAND USE OFFICE
APR 13 2017
RECEIVED

JOB#:

COLE

SCOPE OF WORK

MANUFACTURE & INSTALL (1) SHED STYLE AWNING WITH WHITE SUNBRELLA COVERING. THE GRAPHICS WILL BE MATCHED TO 3630-63 RUST BROWN

OPTION: EXTERNALLY ILLUMINATE THE AWNING WITH GOOSENECK FIXTURES

Job Name: BARRINGTON CROSSING

Location: 490 RT 125 CALEF HIGHWAY, BARRINGTON, NH 03825

Design Specifications Accepted By: JN

Client:	Sales Rep: KELL
---------	------------------------

Landlord:	PAUL HL
Date:	11/16

PROJECT APPROVAL

© COPYRIGHT 2016 THE BARLO

Design: _____ Date: _____

THIS DESIGN CONCEPT IS THE PROPERTY OF THE BAAO. THIS PRINT IS DESIGNED FOR YOUR PERSONAL USE ONLY.

Engineering:	Date:
Estimating:	Date:

Underwriters Laboratories Inc.

Estimating.	Date:	
Sales:	Date:	

Production:	Date:	File Name: Barrington Cross
-------------	-------	-----------------------------

Installation:	Date:	B-16-11-0112

SHEET: 2.0

PROPOSED

SCALE: 3/4"=1'-0"

144

CONVENIENCE MARKET

36"

PROPOSED

LAND USE OFFICE
APR 13 2017
RECEIVED

CONVENIENCE MARKET: 3630-137 EUROPEAN BLUE

Sign Area: 36 SQ. FT.

MANUFACTURE & INSTALL (1) S/F NON-ILLUMINATED WALL SIGN WITH ALUMINUM FACE & STANDARD 3M TRANSLUCENT VINYL COPY


B-16-11-01122

SHEET: 3.0

JOB#:

ITEM D - S/F NON-ILLUMINATED WALL SIGN

SCALE: 3/4"=1'-0"

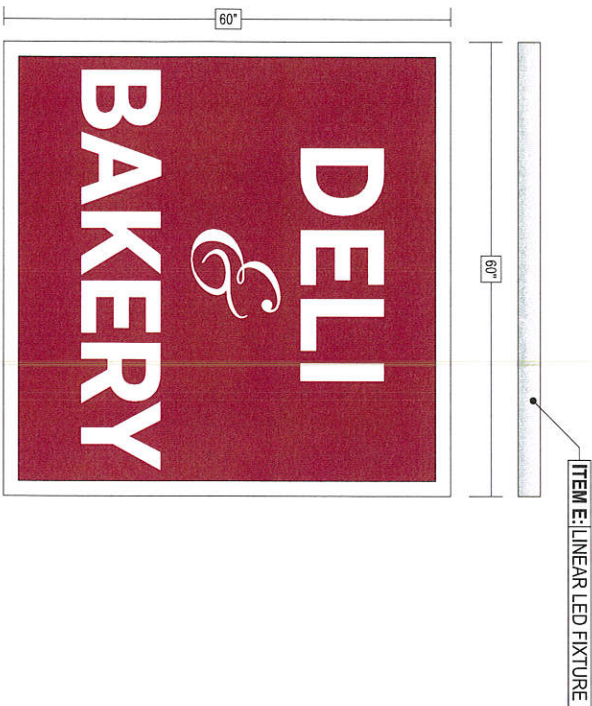

LAND USE OFFICE
APR 13 2017
RECEIVED

COLORS: FABRICATION - CABINET	
CABINET: ALUMINUM PTM S/G WHITE	
RETAINER: PTM S/G WHITE	
DIVIDER BAR: N/A	
FACE: WHITE	
COLORS: COPY	
DELI & BAKERY: 3630-33 RED	
SCOPE OF WORK	
Sign Area: 25 SQ. FT.	
MANUFACTURE & INSTALL (1) S/F NON-ILLUMINATED WALL SIGN WITH ALUMINUM FACE & STANDARD 3M TRANSLUCENT VINYL COPY	
Job Name: BARRINGTON CROSSING	
Location: 490 RT 125 CALEF HIGHWAY BARRINGTON, NH 03824	
Design Specifications Accepted By: _____	
Client: _____	Drawn By: JN
Client: _____	Sales Rep: KEL
Client: _____	PNL HL
Landlord: _____	Date: 11/16/16
PROJECT APPROVAL	
Design: _____	Date: _____
Engineering: _____	Date: _____
Estimating: _____	Date: _____
Sales: _____	Date: _____
Production: _____	Date: _____
Installation: _____	Date: _____
File Name: Barrington Crossing 161101122 04-05	
B-16-11-01122	
SHEET: 4.0	

PROPOSED

SCALE: 3/4"=1'-0"

5'-0"




LAND USE OFFICE
APR 13 2011
RECEIVED

SHEET: 5.0		SIGN AREA: — \$Q. FT.	
MANUFACTURE & INSTALL (2) BARLO SIGN LIGHT FIXTURES TO BE INSTALLED ABOVE THE NONILLUMINATED WALL SIGNS			
THE FIXTURE WILL BE PAINTED TO MATCH THE FACADE (COLOR TBD) AND WASH WHITE LED LIGHT DOWN ONTO THE SIGN FACE			
Job Name: BARRINGTON CROSSING			
Location: 490 RT 126 CALEY HIGHWAY, BARRINGTON, NH 03823			
Design Specifications Accepted By:			
Client:	Drawn By: JN		
	Sales Rep: KEL		
	Mk. Ml.		
Landscd:	Date: 11/16/16		
PROJECT APPROVAL			
Design:	Date:		
Engineering:	Date:		
Estimating:	Date:		
Sales:	Date:		
Production:	Date:		
Installation:	Date:		
 © Copyright 2016 The Barlo Group No design concept or the majority of the final design and production shall be released prior to the final design. The firm is released from responsibility for the design of the work shown on drawings if the client has provided all information required for the project.  BARLO SIGNS 181 Conway St., Hudson, NH 03051 Tel: 603-882-2555 Fax: 603-882-7889 E-mail: info@barlo-signs.com			
 Interwintex Laboratories Inc.®  ASPE  ISO 9001 			
File Name: Barrington Crossing 16101122 04-05			
B-16-11-011122			

JOB#:

LAND USE OFFICE
APR 13 2017
RECEIVED

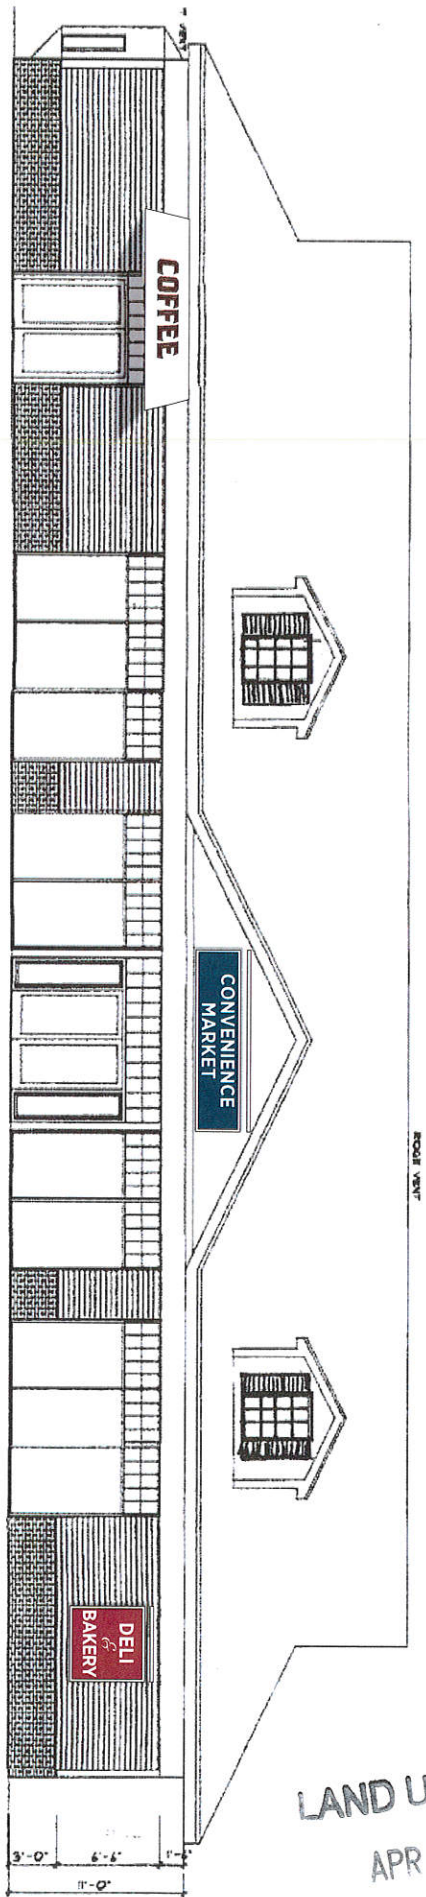

FRONT ELEVATION

PROPOSED SIGNAGE - APPROX. 1/8" SCALE

Job Name: BARRINGTON CROSSING	
Location: 490 RT 125 CALEF HIGHWAY BARRINGTON, NH 03824	
Design Specifications Accepted By:	
Client:	Drawn By: JN
Client:	Sales Rep: KEL
Landsc:	PM: HL
Date: 11/16/16	
PROJECT APPROVAL	
Design:	Date:
Engineering:	Date:
Estimating:	Date:
Sales:	Date:
Production:	Date:
Installation:	Date:
File Name: Barrington Crossing 161101122 04-05	
B-16-11-01122	
SHEET: 6.0	

© COPYRIGHT 2016 THE BARLO GROUP
THIS SIGNAGE IS THE PROPERTY OF THE BARLO GROUP. ALL RIGHTS ARE RESERVED BY THE BARLO GROUP.
NO PART OF THIS SIGNAGE MAY BE REPRODUCED OR TRANSMITTED IN ANY FORM OR BY ANY MEANS, ELECTRONIC OR MECHANICAL, INCLUDING PHOTOCOPYING, RECORDING, OR BY ANY INFORMATION STORAGE AND RETRIEVAL SYSTEM, WITHOUT PERMISSION IN WRITING FROM THE BARLO GROUP.
100 Barlo Drive, Suite 100, Barrington, NH 03824
(603) 862-2638 Fax: (603) 862-7880
For Service: (603) 271-2474

BARLO SIGNS

Underwriters Laboratories Inc.®

UL

UL

UL