

© CIVIL CONSULTANTS  
**CIVIL CONSULTANTS**  
 Engineers  
 Planners  
 Surveyors  
 P.O. Box 100  
 South Berwick  
 Maine  
 03908  
 207-384-2550  
 www.civcon.com

NO.	REVISIONS	INT.	DATE
4	REVISED PER ARCH. COORDINATION		12/13/21
3	REVISED PER INSPECTOR COMMENTS		12/09/21
2	REVISED PER NEW TRUSS DESIGN		12/07/21
1	REVISED TOP OF ICF BLOCK WALL		12/01/21


RECORD OWNER:  
 TOWN OF BARRINGTON  
 OWNER ADDRESS:  
 333 CALEP HWY  
 BARRINGTON, NH 03825

**STRUCTURAL PLANS**  
**BARRINGTON TOWN HALL**  
**BARRINGTON, NH**  
 PREPARED FOR:  
 CARENO CONSTRUCTION  
 270 WEST ROAD, PORTSMOUTH, NH 03801  
 CLIENT ADDRESS:

DATE: 11/30/21  
 DRAWN BY: DRC  
 CHECKED BY: GRA  
 APPROVED BY: GRA

**FOUNDATION PLAN**  
 PROJECT NO: 19-336.01

**F1**  
 SHEET: 1 OF 6

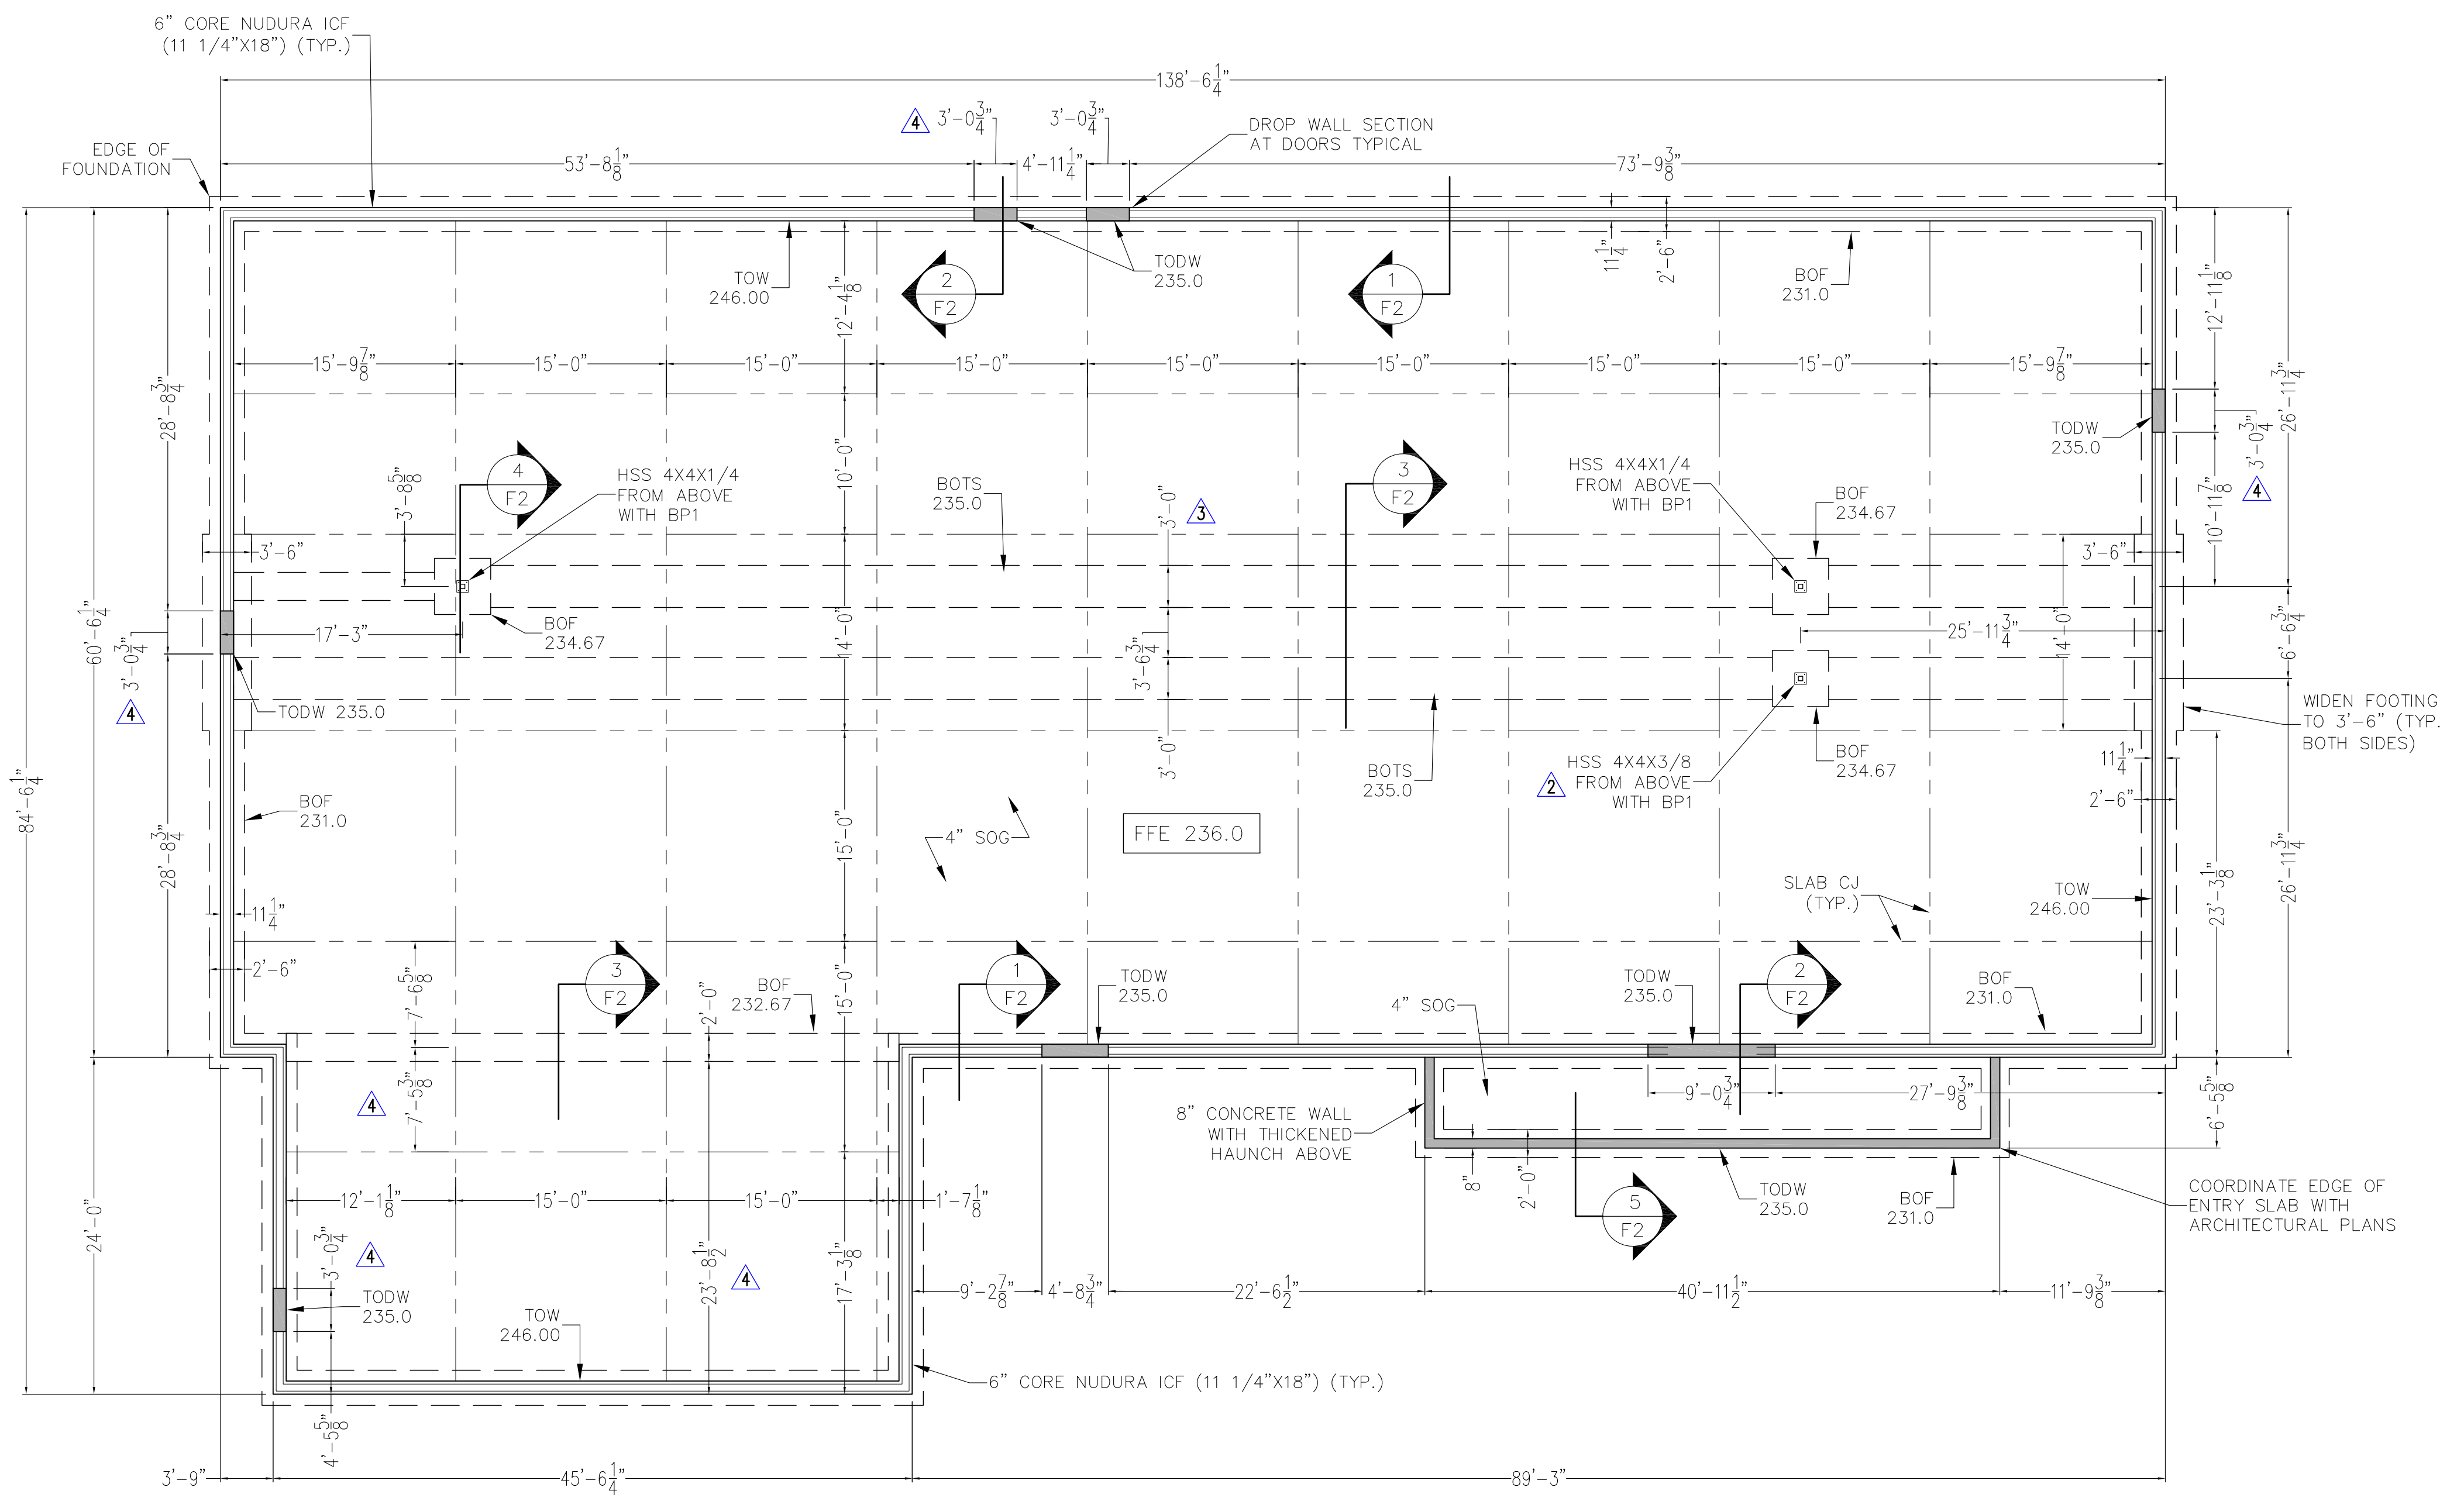

**FOUNDATION PLAN**  
 SCALE: 1/8" = 1'-0"

NOTE: COORDINATE EXTERIOR SLAB LOCATIONS WITH ARCHITECTURAL PLANS.

**LEGEND**

- BOF - BOTTOM OF FOOTING
- TOW - TOP OF WALL
- TODW - TOP OF DROPPED WALL
- TOS - TOP OF SLAB
- BOTS - BOTTOM OF THICKENED SLAB
- FFE - FINISH FLOOR ELEVATION
- WALL CJ - WALL CONTROL JOINT
- U.N.O. - UNLESS NOTED OTHERWISE