




FRONT ELEVATION

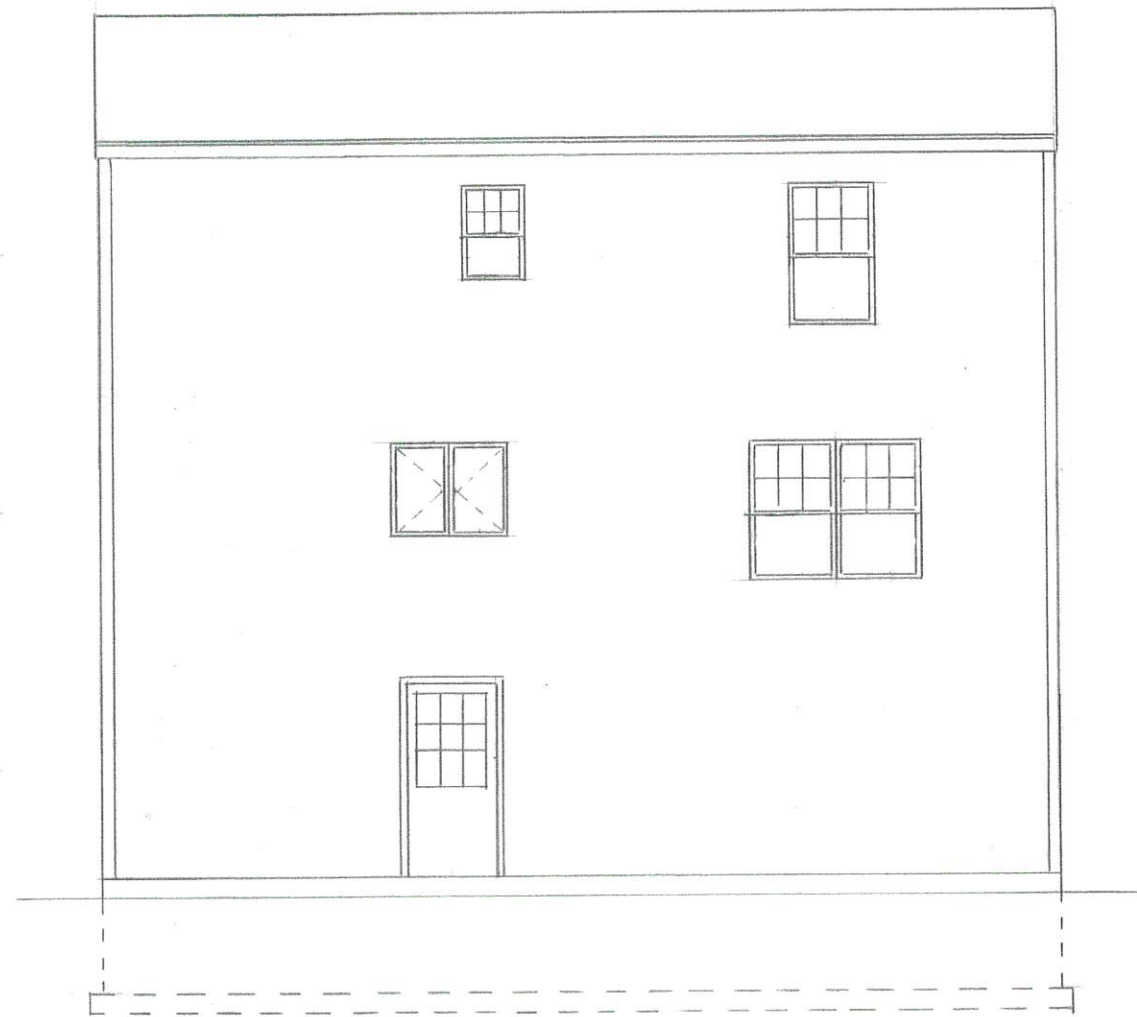


REAR ELEVATION

RECEIVED

APR 28 2021

LAND USE OFFICE

R.J. TESSIER BOLDERS 174 CALEF HWY BARRINGTON NH		
SCALE: 1/4" = 1'-0"	APPROVED BY:	DRAWN BY: EST
DATE: 4/14/2021		REVISED:
BEADLIED RESIDENCE 350 WICA POINT RD BARRINGTON		
28x34' CAPE w/ DORMER	DRAWING NUMBER 62-1-4	

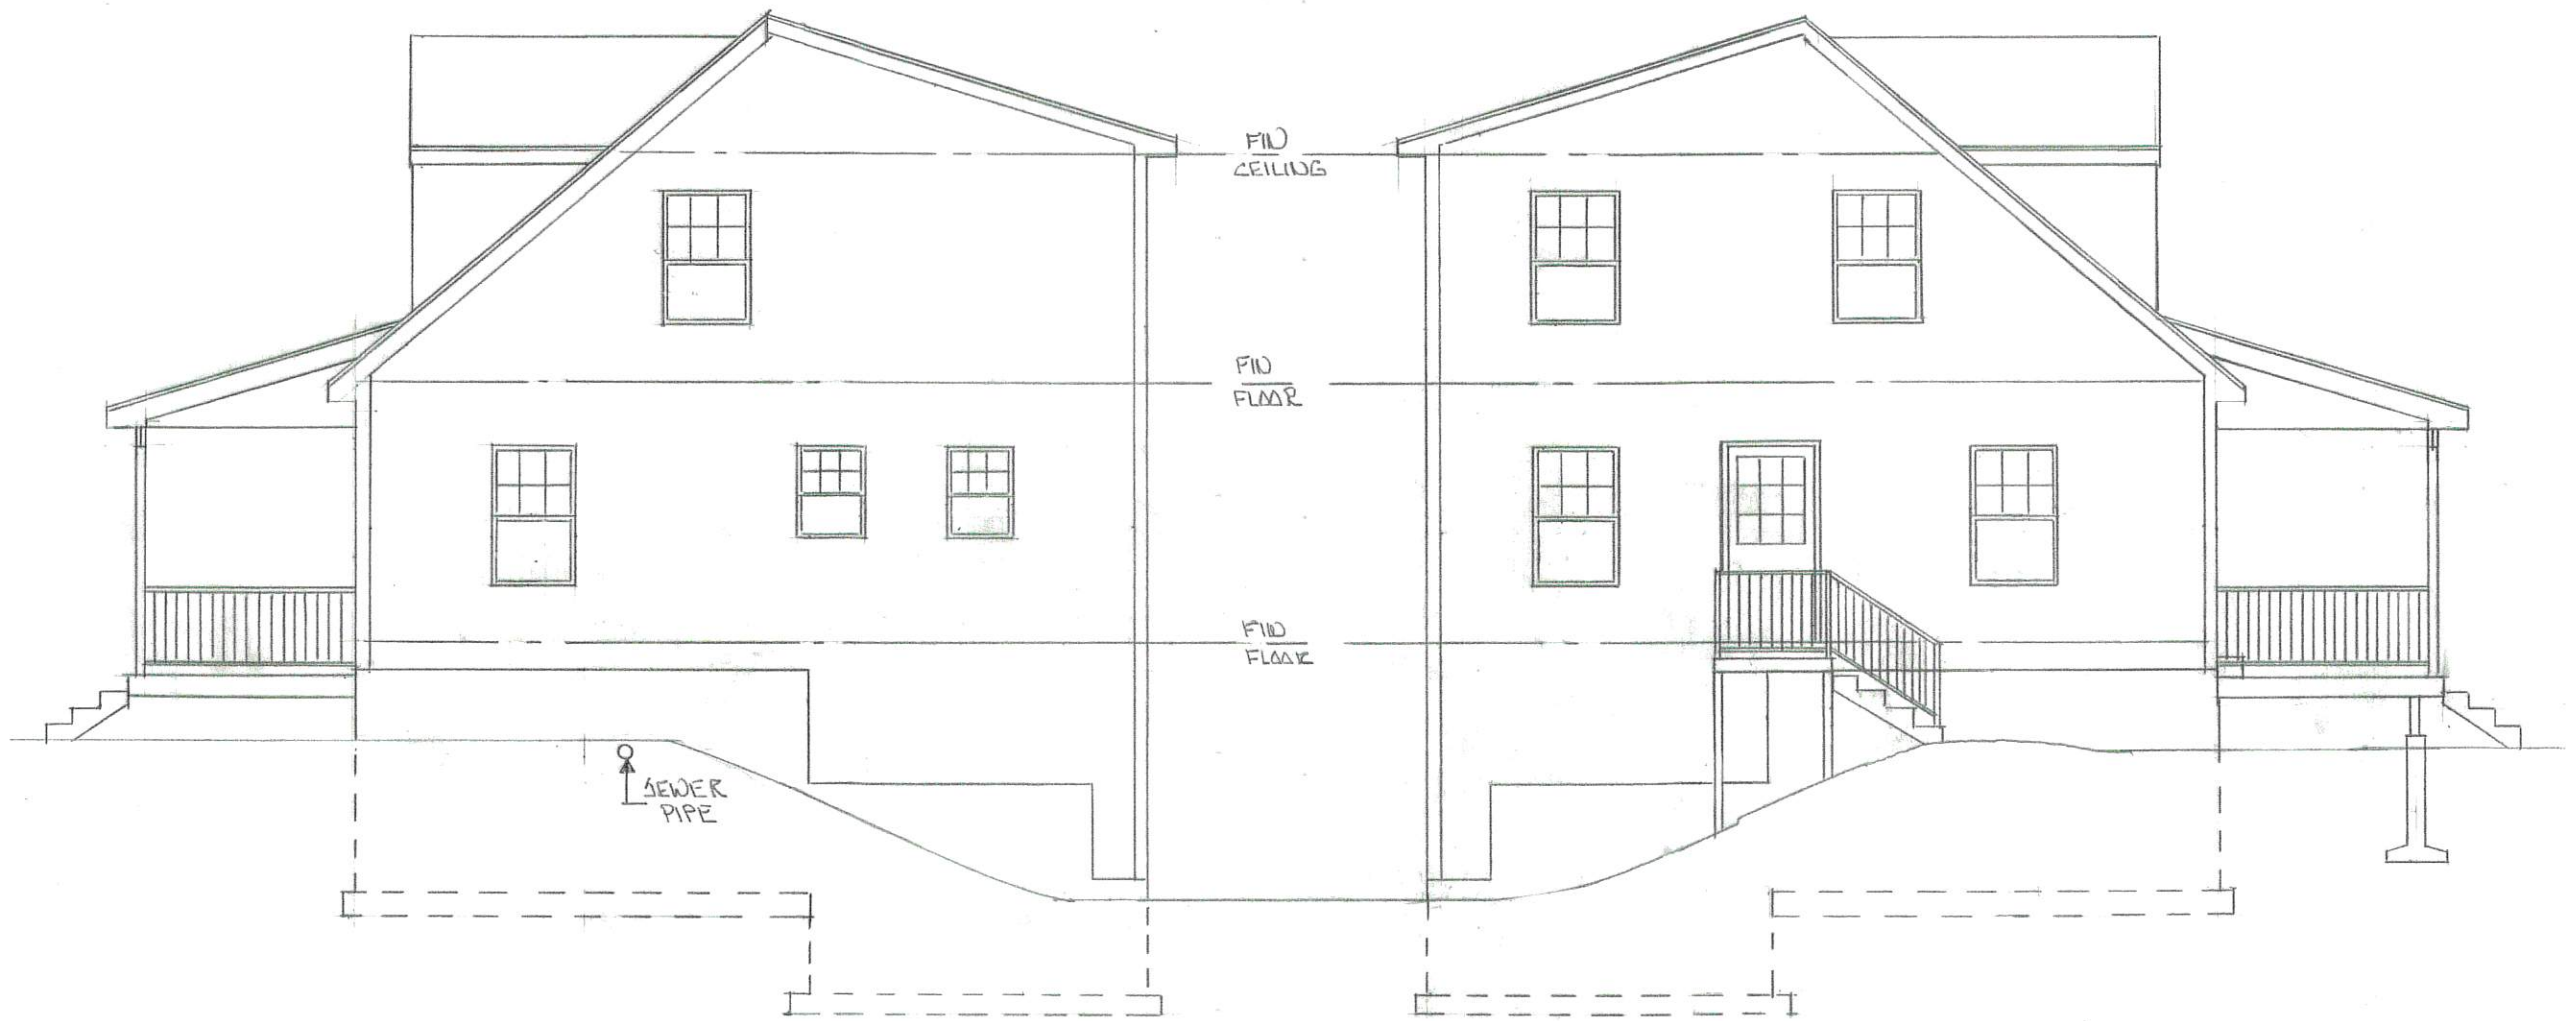

RIGHT SIDE ELEVATION



LEFT SIDE ELEVATION

RECEIVED

APR 28 2021

LAND USE OFFICE


R. J. TESSIER BUILDERS		174 CALEF HWY BARRINGTON NH	
SCALE: 1/4" = 1'-0"	APPROVED BY:	DRAWN BY: RJT	
DATE: 4/4/2021		REVISED:	
BEAULIEU RESIDENCE		350 WICA POINT RD BARRINGTON	
28x34' CAPE W/ DORMER		DRAWING NUMBER: 62-2-4	

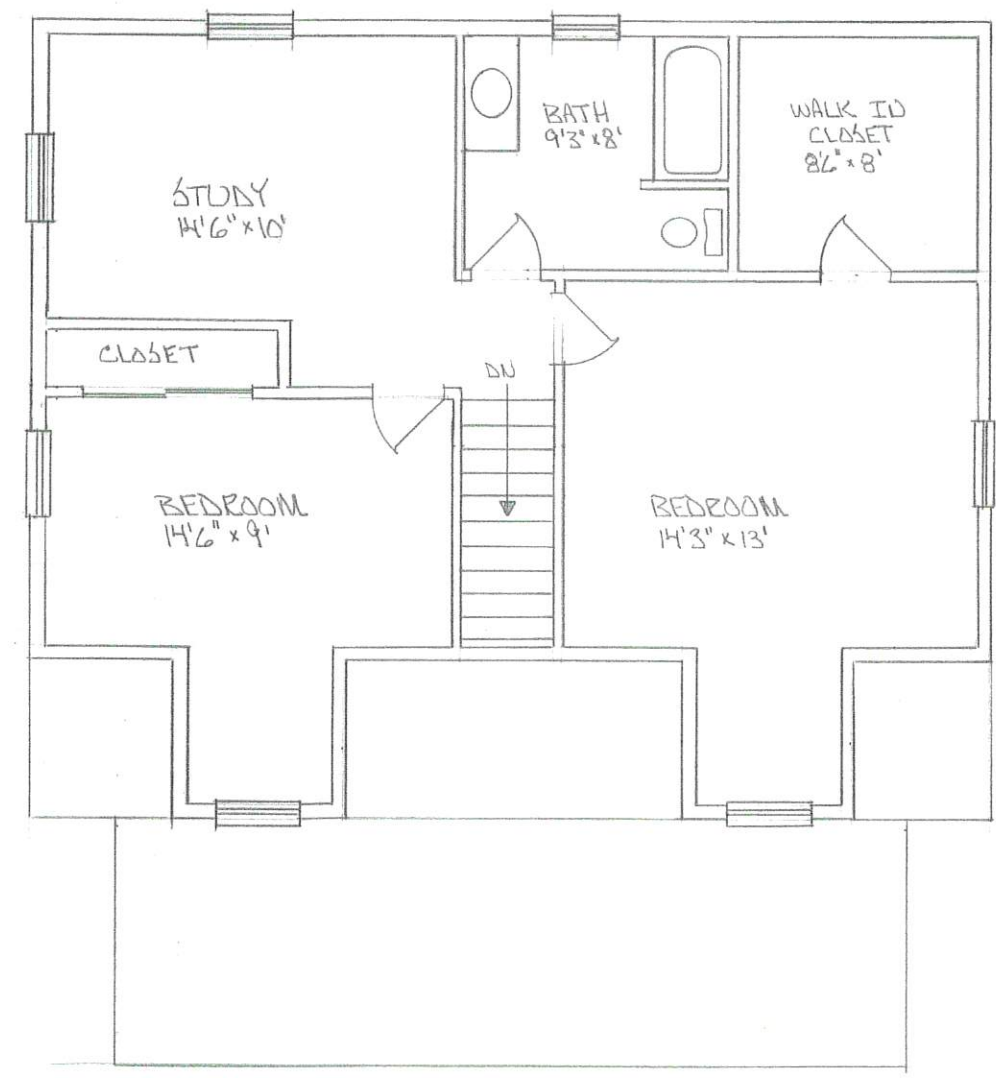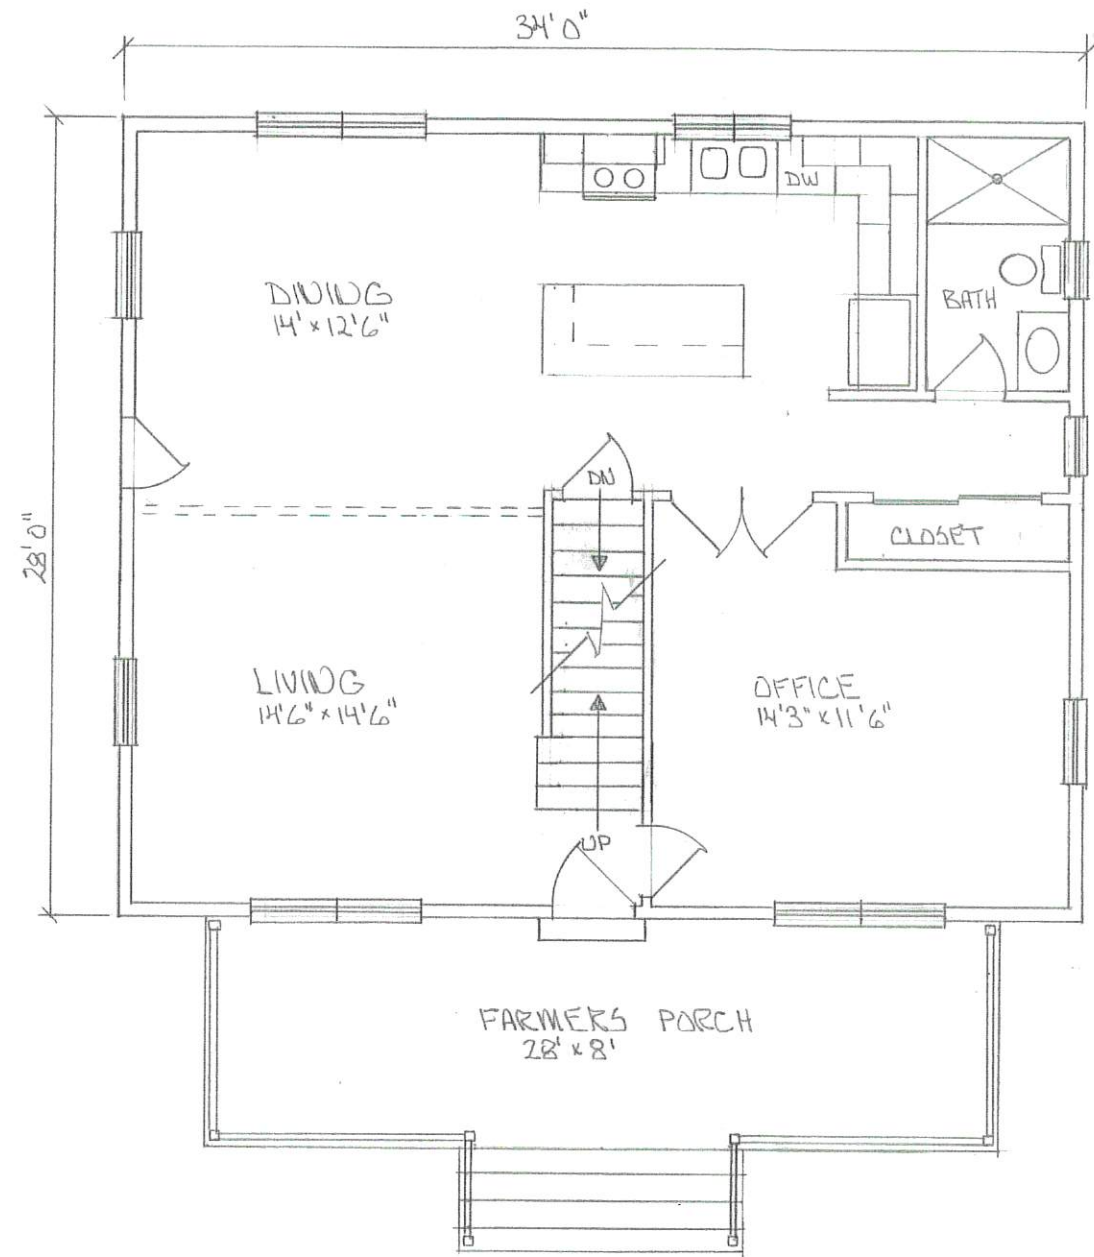

RECEIVED  
 APR 28 2021  
 LAND USE OFFICE

R.J. TESSIER BUILDERS 174 CALEF HWY BARRINGTON NH	
SCALE: 1/4" = 1'-0"	APPROVED BY:
DATE: 4/14/21	DRAWN BY: EST
REVISIED	
BEADLIED RESIDENCE 350 MICA PT RD BARRINGTON	
28 x 34' CAPE W/ DORMER	DRAWING NUMBER 62-3-4



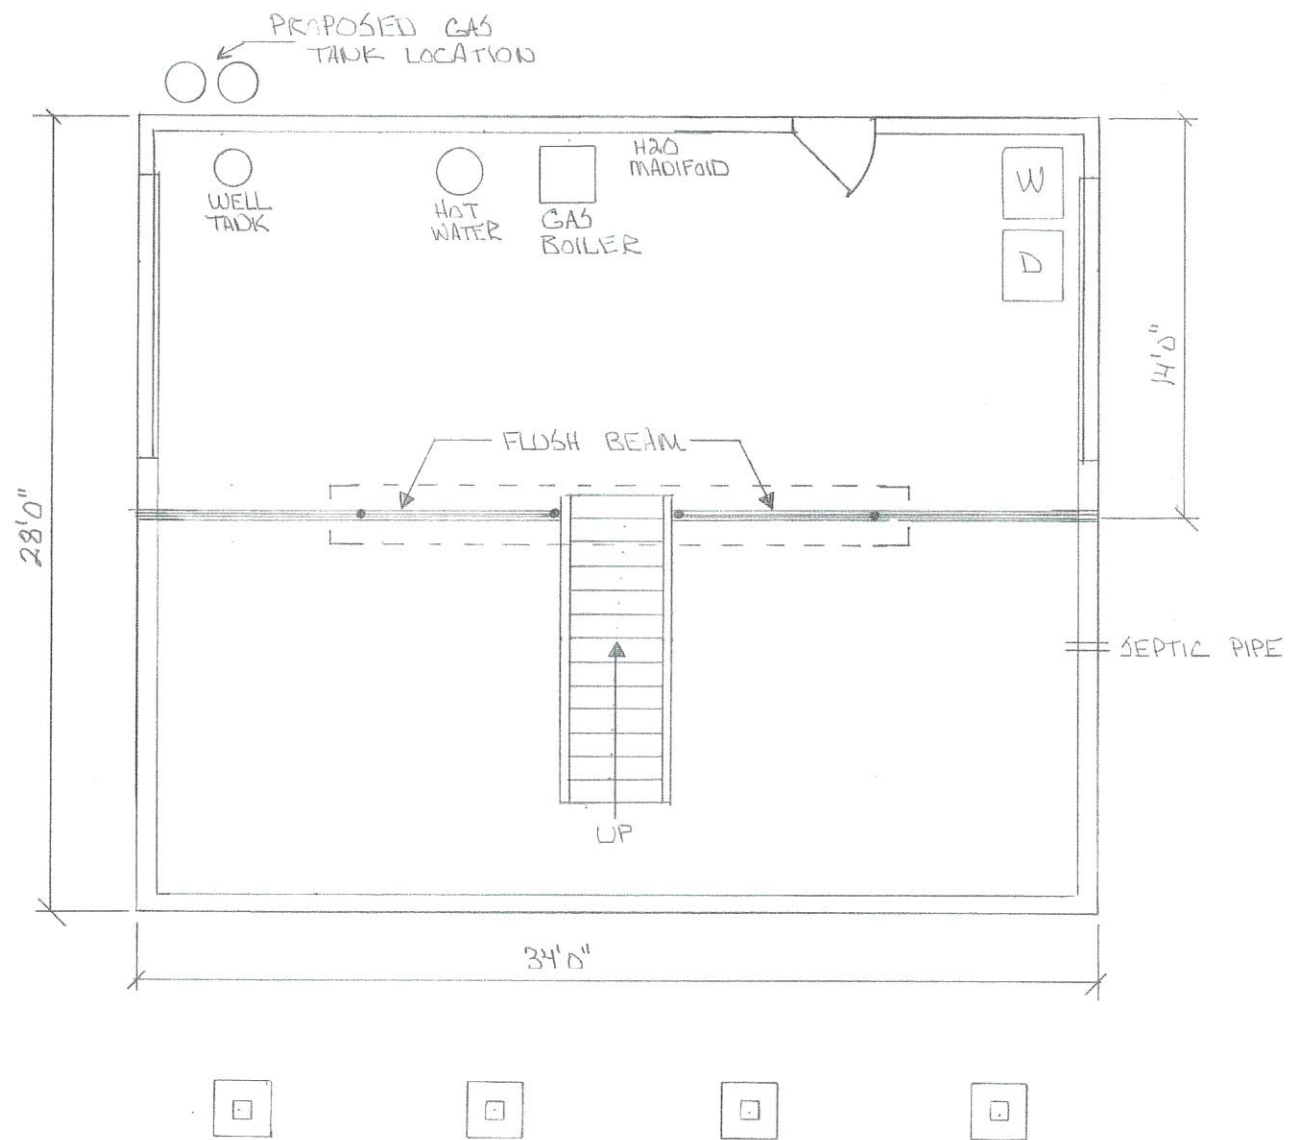

RECEIVED

APR 28 2021

LAND USE OFFICE

R.J. TESSIER BOLDERS 174 CALEF HWY BARRINGTON NH		
SCALE: 1/4" = 1'-0"	APPROVED BY:	DRAWN BY: <i>RJT</i>
DATE: 4/4/21		REVISED:
BEALWED RESIDENCE 350 NICA POINT RD BARRINGTON		
28' x 34' CAPE w/ DORMER		DRAWING NUMBER 62-H-4