



RECEIVED

FEB 09 2022

LAND USE OFFICE



ARCHITECTED

FEB 09 2022


ARCHITECTURE




RECEIVED

FEB 09 2022


OFFICE

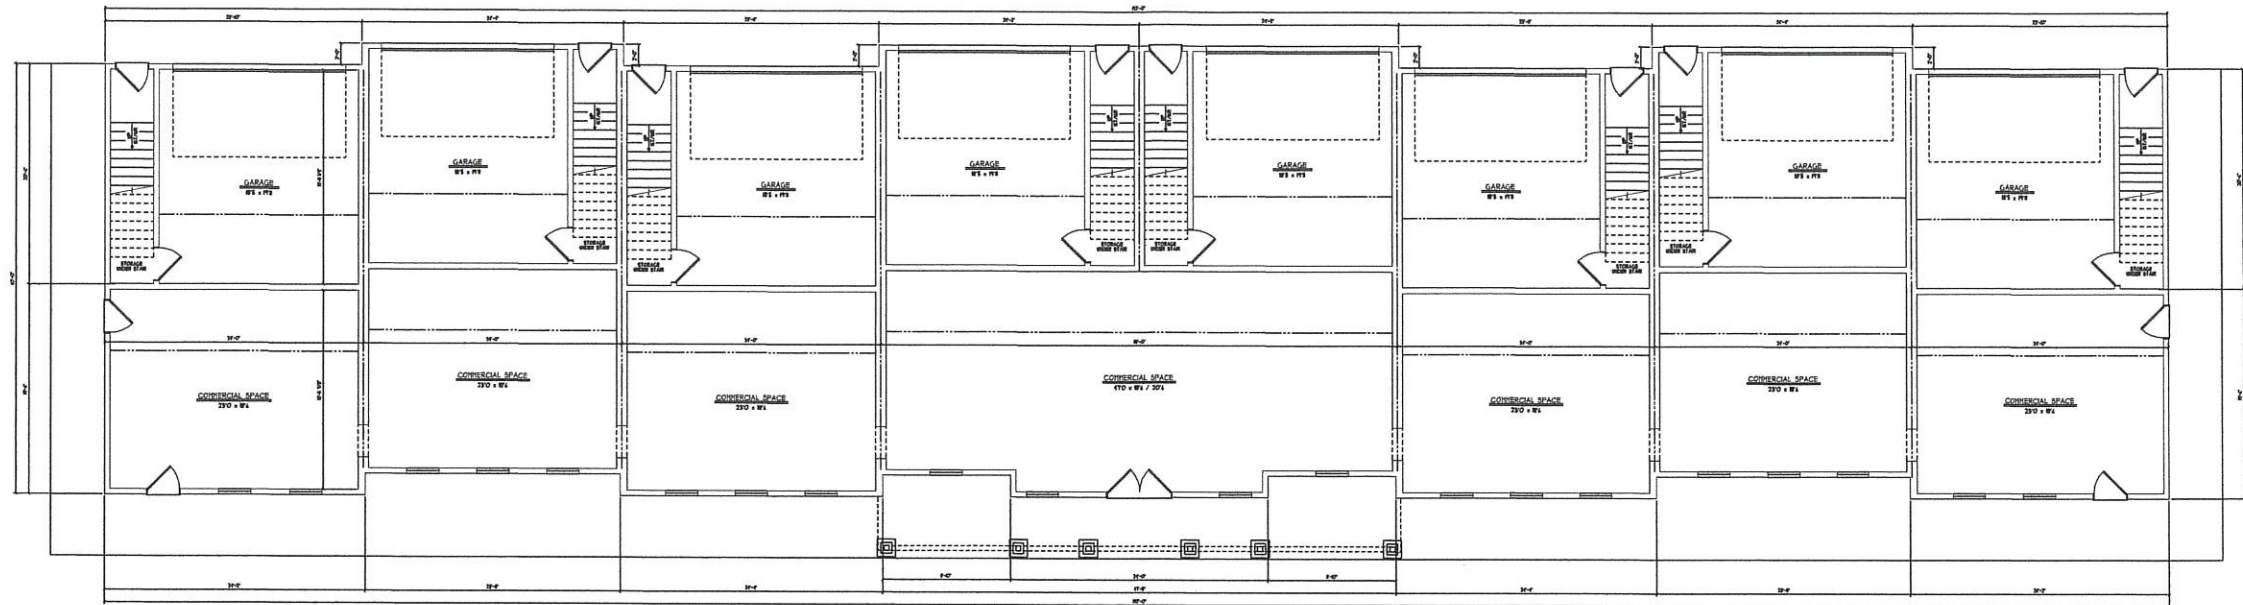

GROUND FLOOR PLAN
SCALE 1/4" = 1'-0"

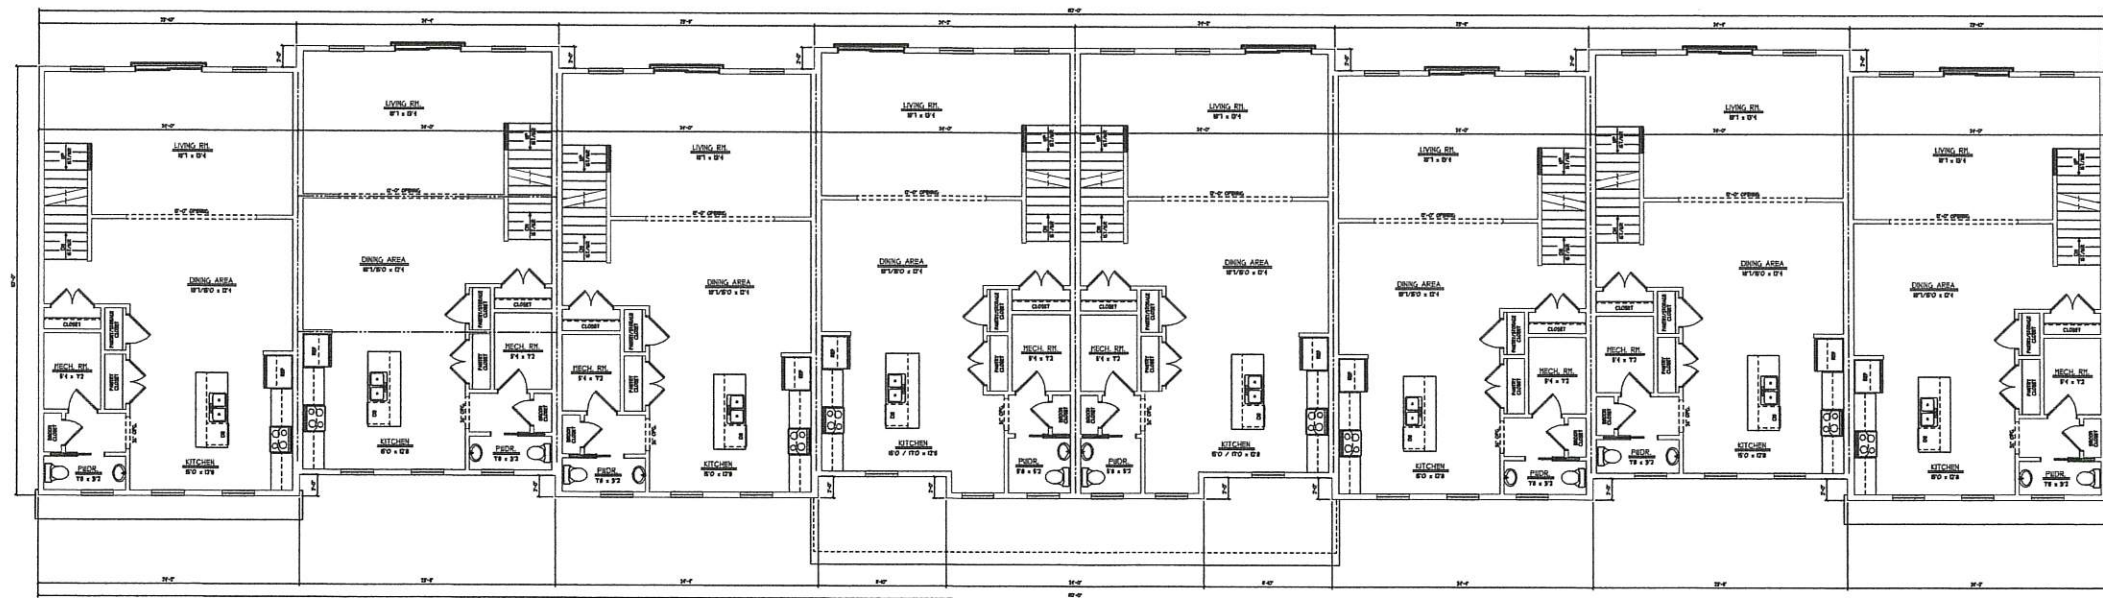

SECOND FLOOR PLAN
SCALE 1/4" = 1'-0"

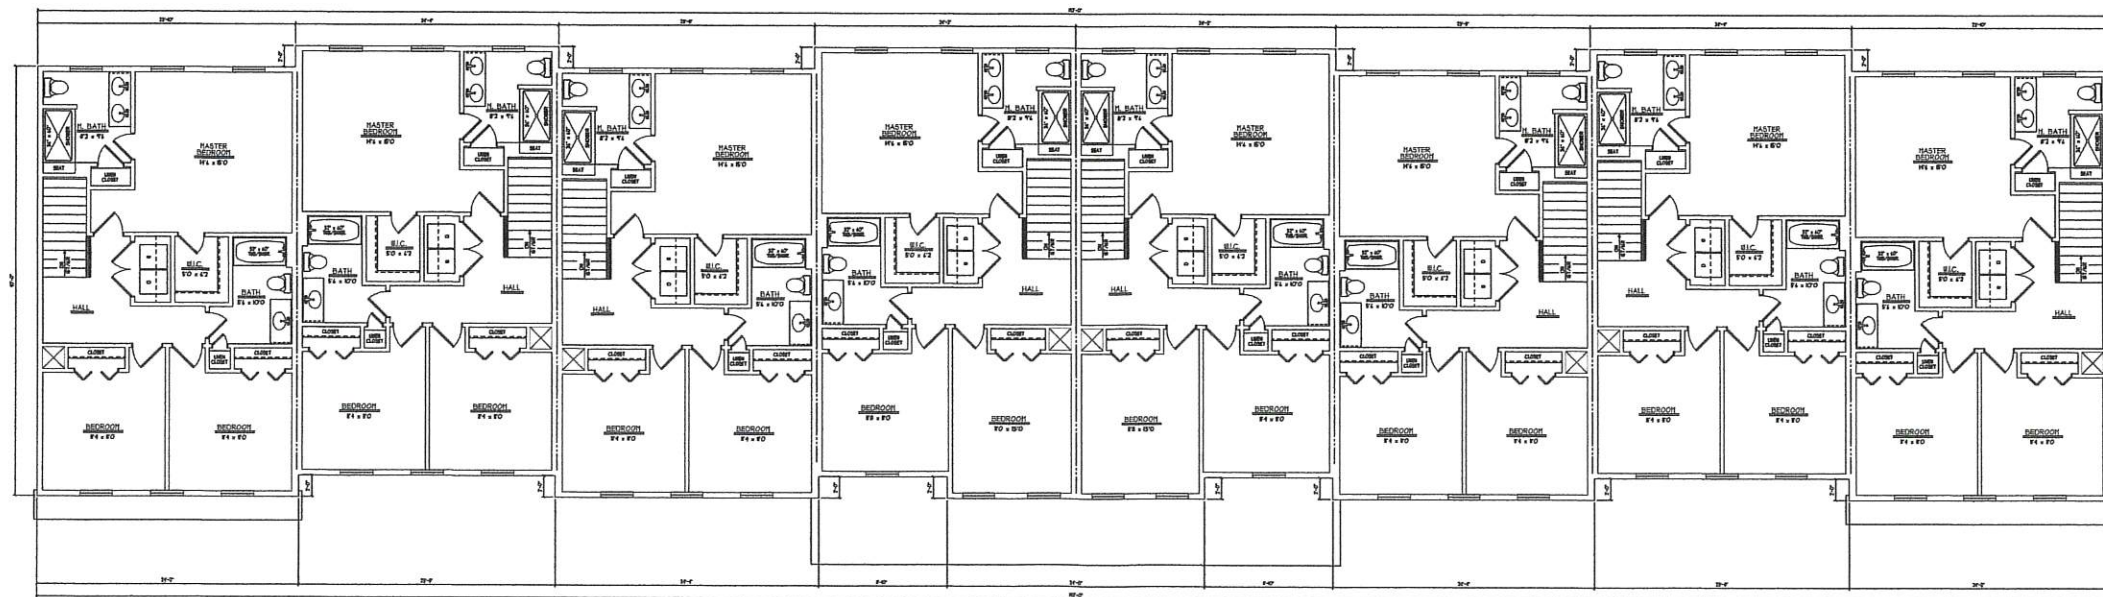

THIRD FLOOR PLAN
SCALE 1/4" = 1'-0"

APPROVED
FEB 09 2022
PLANNING OFFICE