

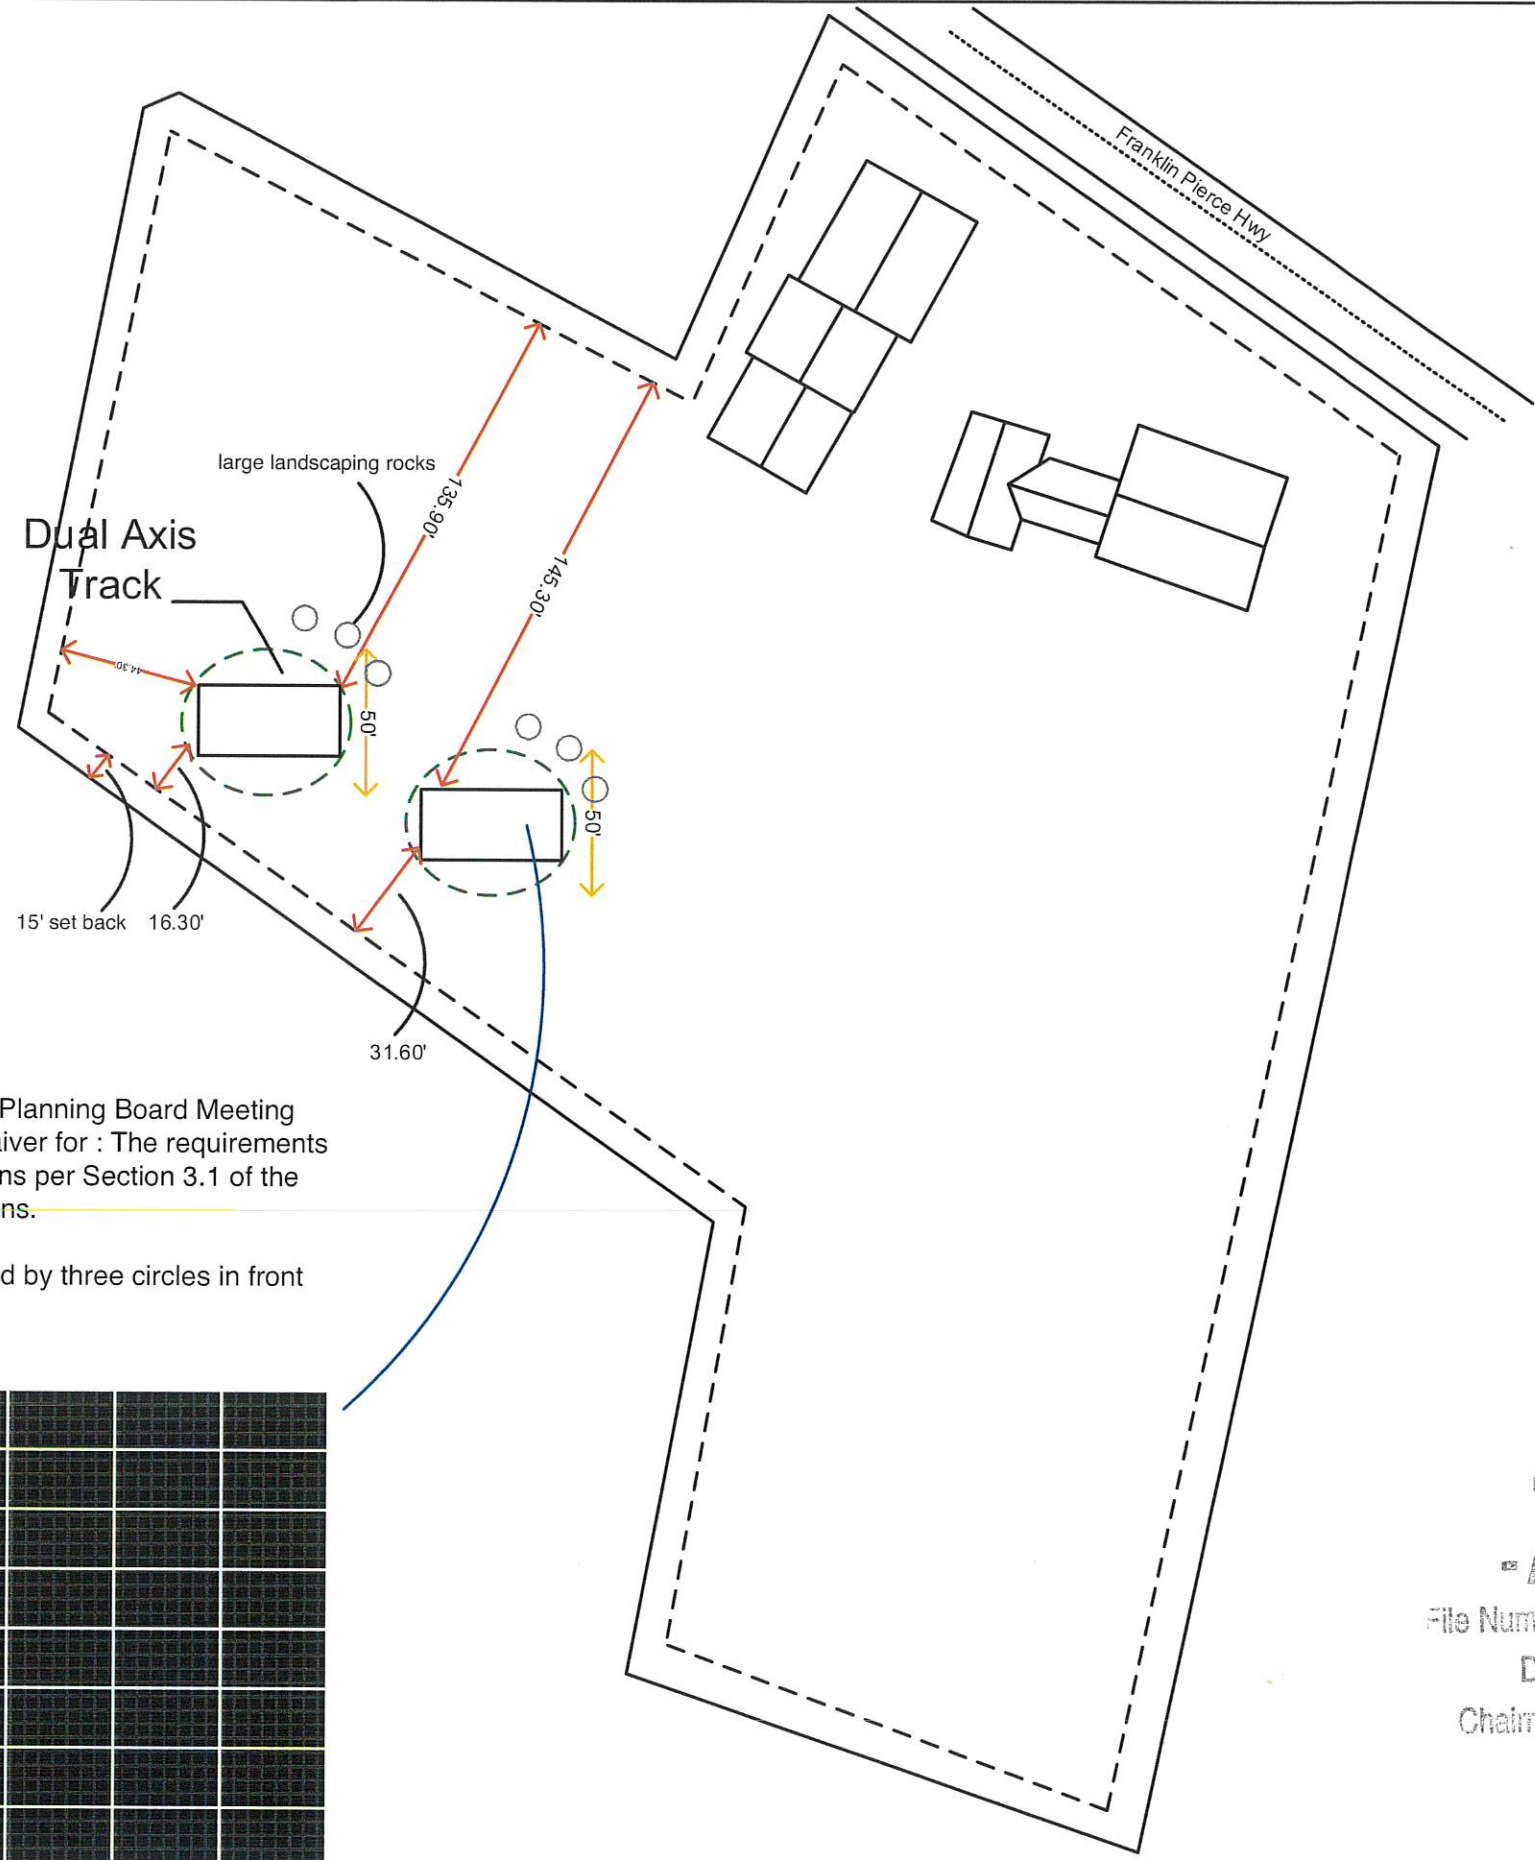


11/25/2023

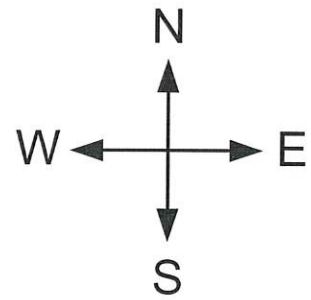

At the October 17, 2023 Planning Board Meeting the board approved a waiver for : The requirements for site plans specifications per Section 3.1 of the site plan review regulations.

Vehicular barrier indicated by three circles in front of each tracker.

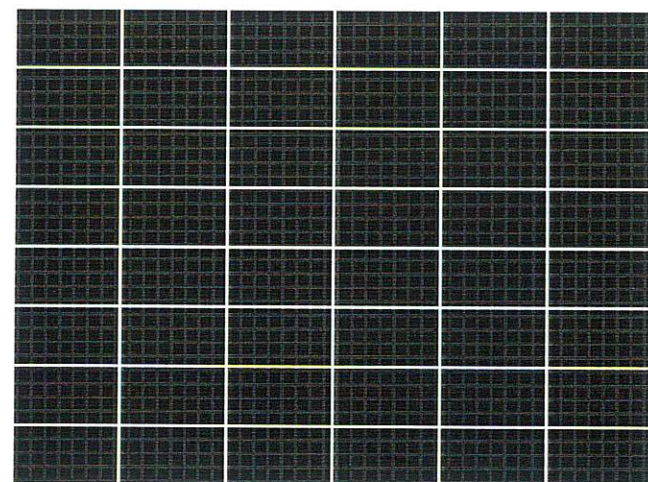

PLANNING BOARD  
BARRINGTON, NH  
**- APPROVED -**  
File Number 238-50-TC-23-SR  
Date 12/5/2023  
Chairman [Signature]

Map 238, Lot 50  
606 Franklin Pierce Hwy,  
Barrington, NH 03825, USA

SHEET NAME  
SITE PLAN

SHEET SIZE  
A4

SHEET No.  
01