

606 Franklin Pierce Hwy,
Barrington, NH 03825, USA

SHEET NAME
SITE PLAN


SHEET SIZE
A4




SHEET No.
01

RECEIVED


SEP 13 2023

LAND USE OFFICE

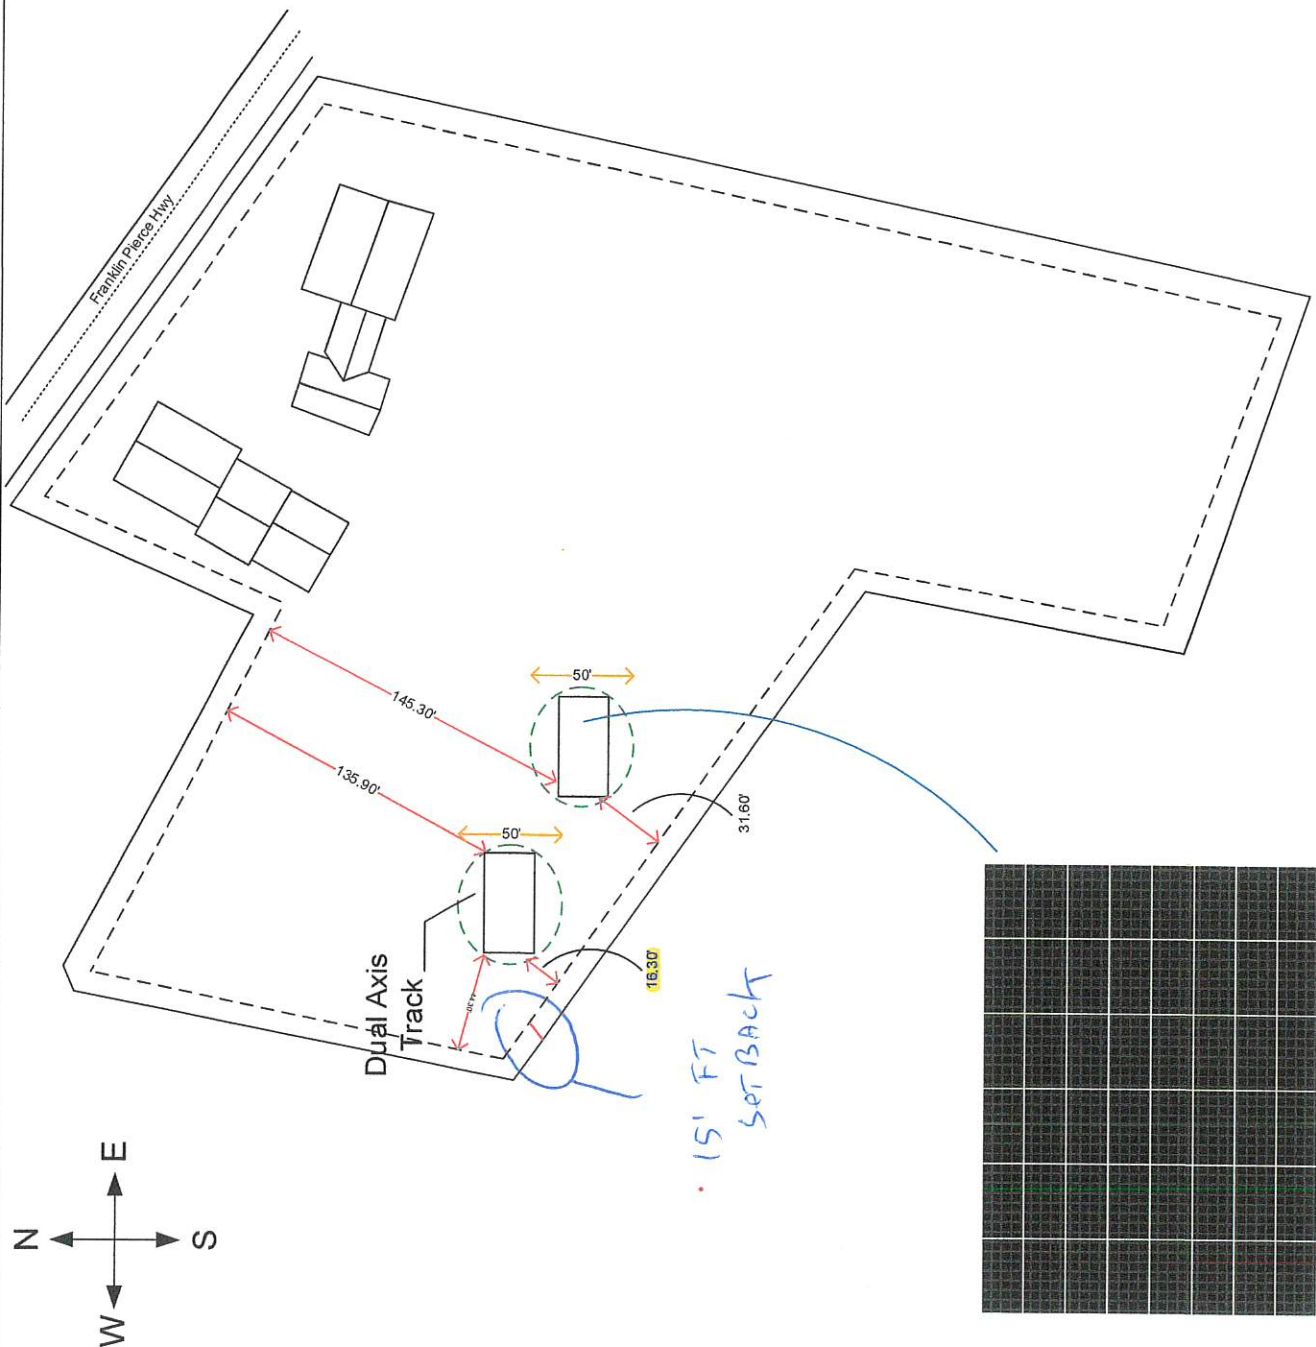

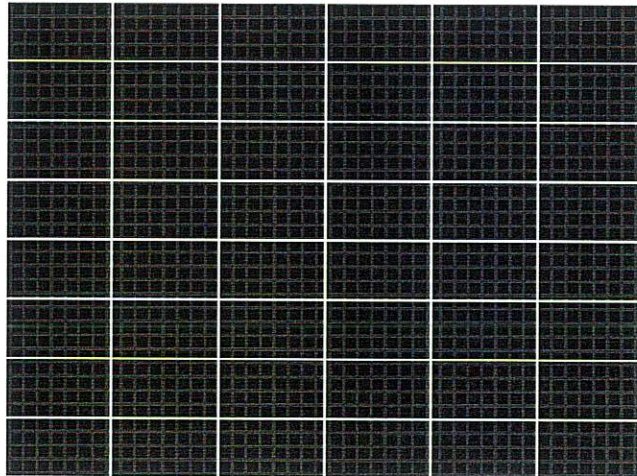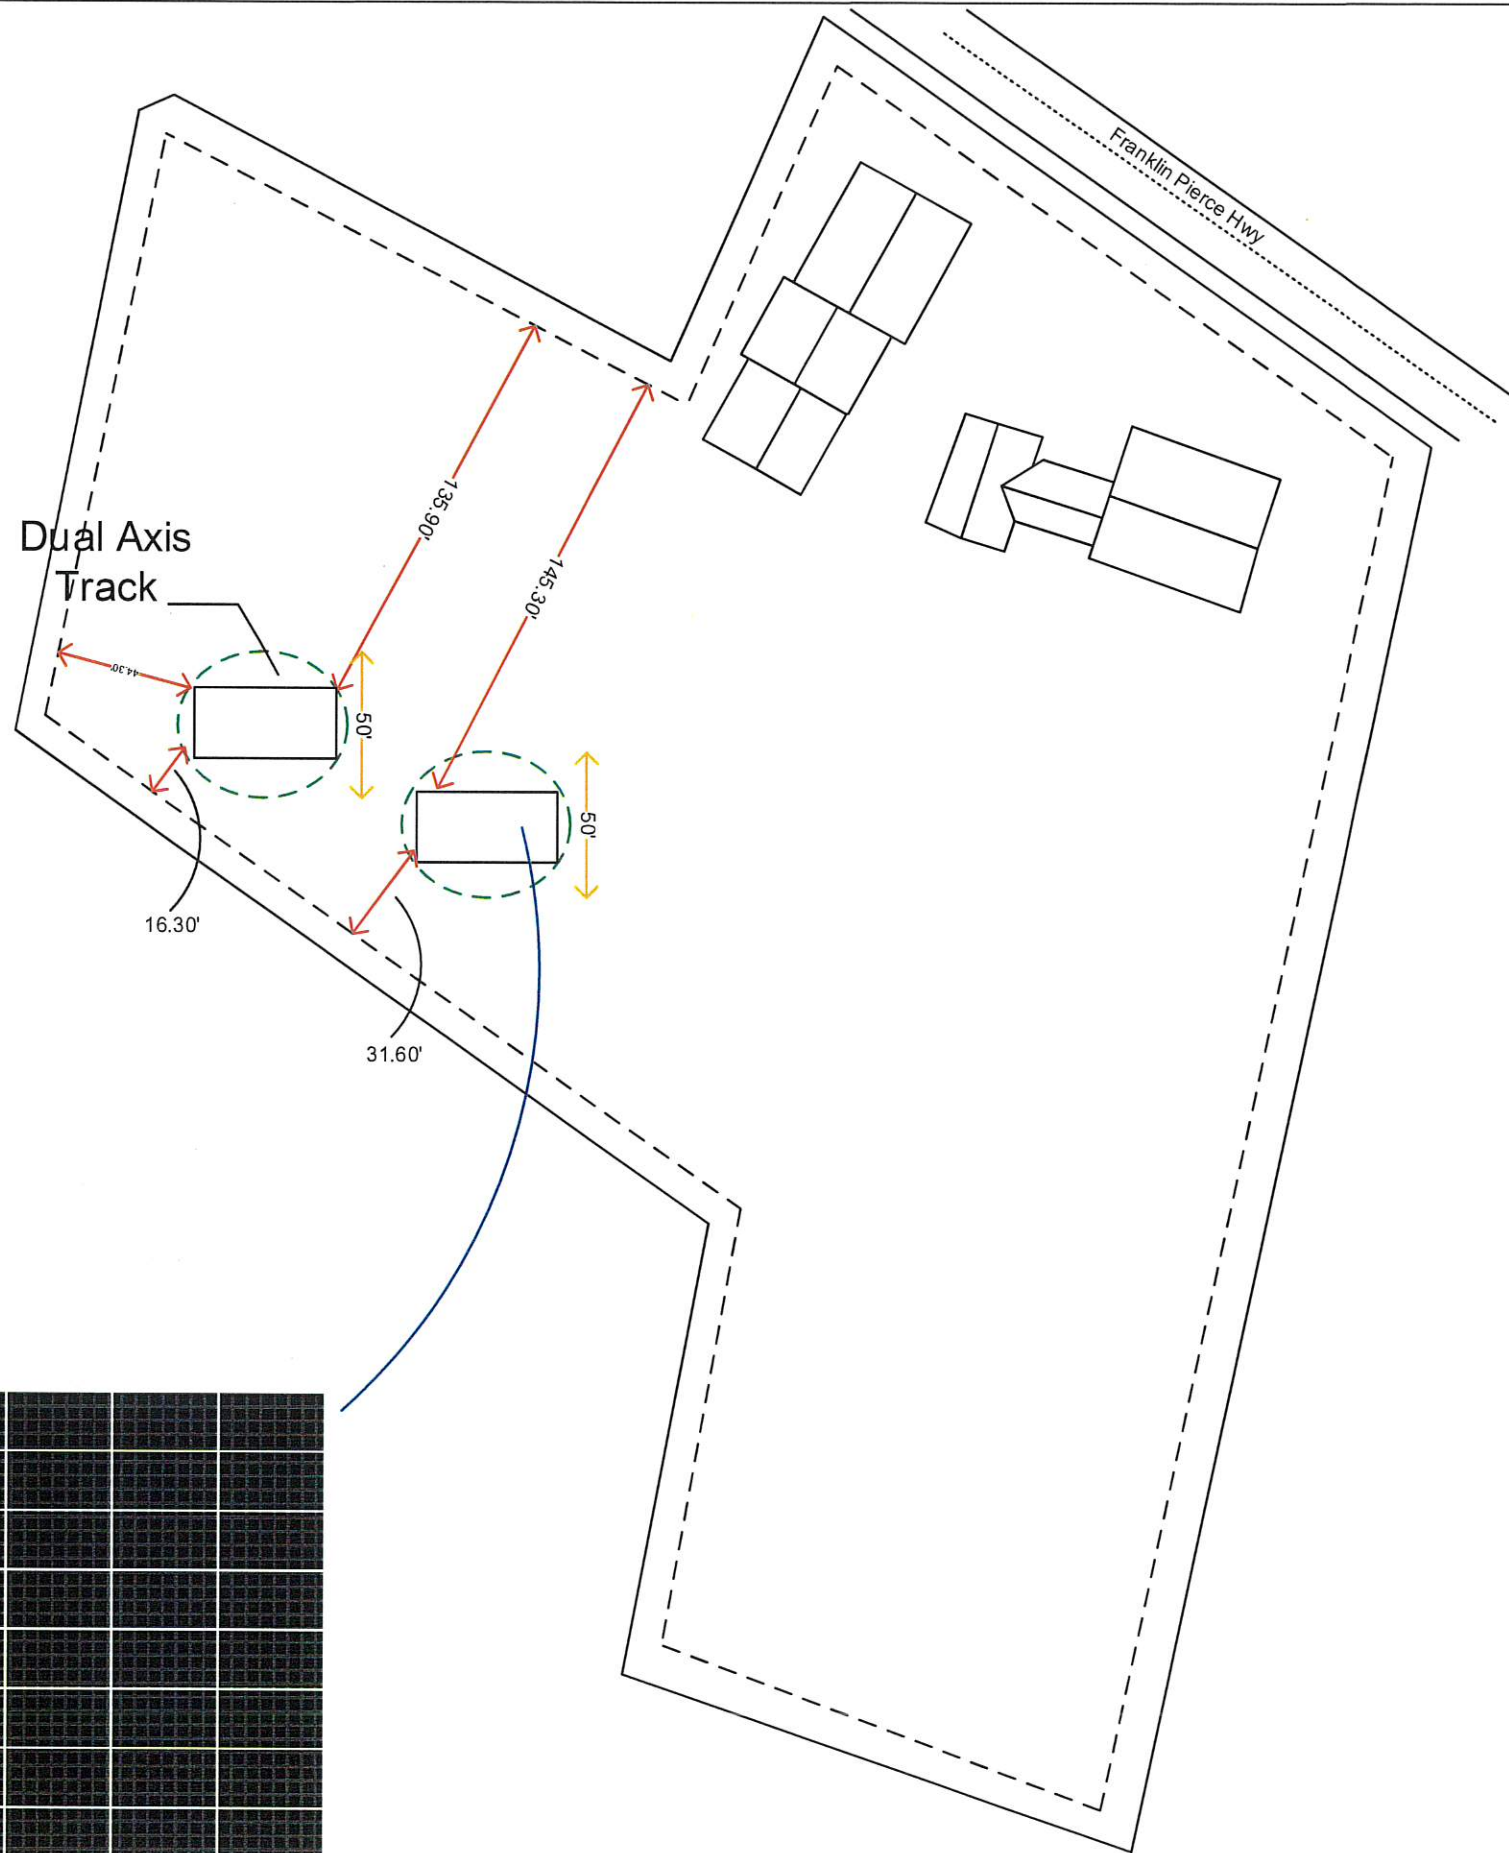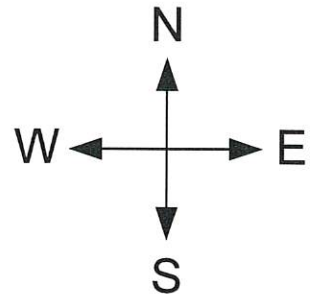

RECEIVED
SEP 13 2023
LAND USE OFFICE

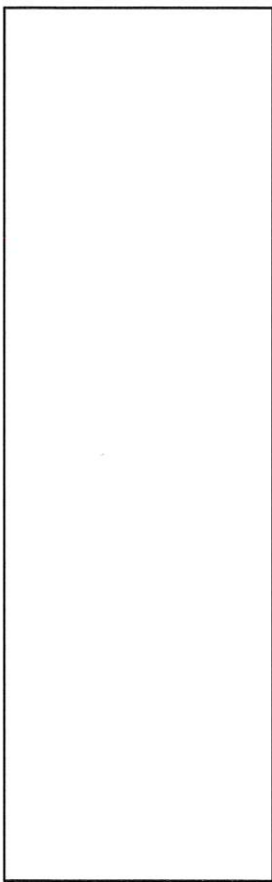


606 Franklin Pierce Hwy,
Barrington, NH 03825, USA

SHEET NAME
SITE PLAN

SHEET SIZE
A4

SHEET No.
01

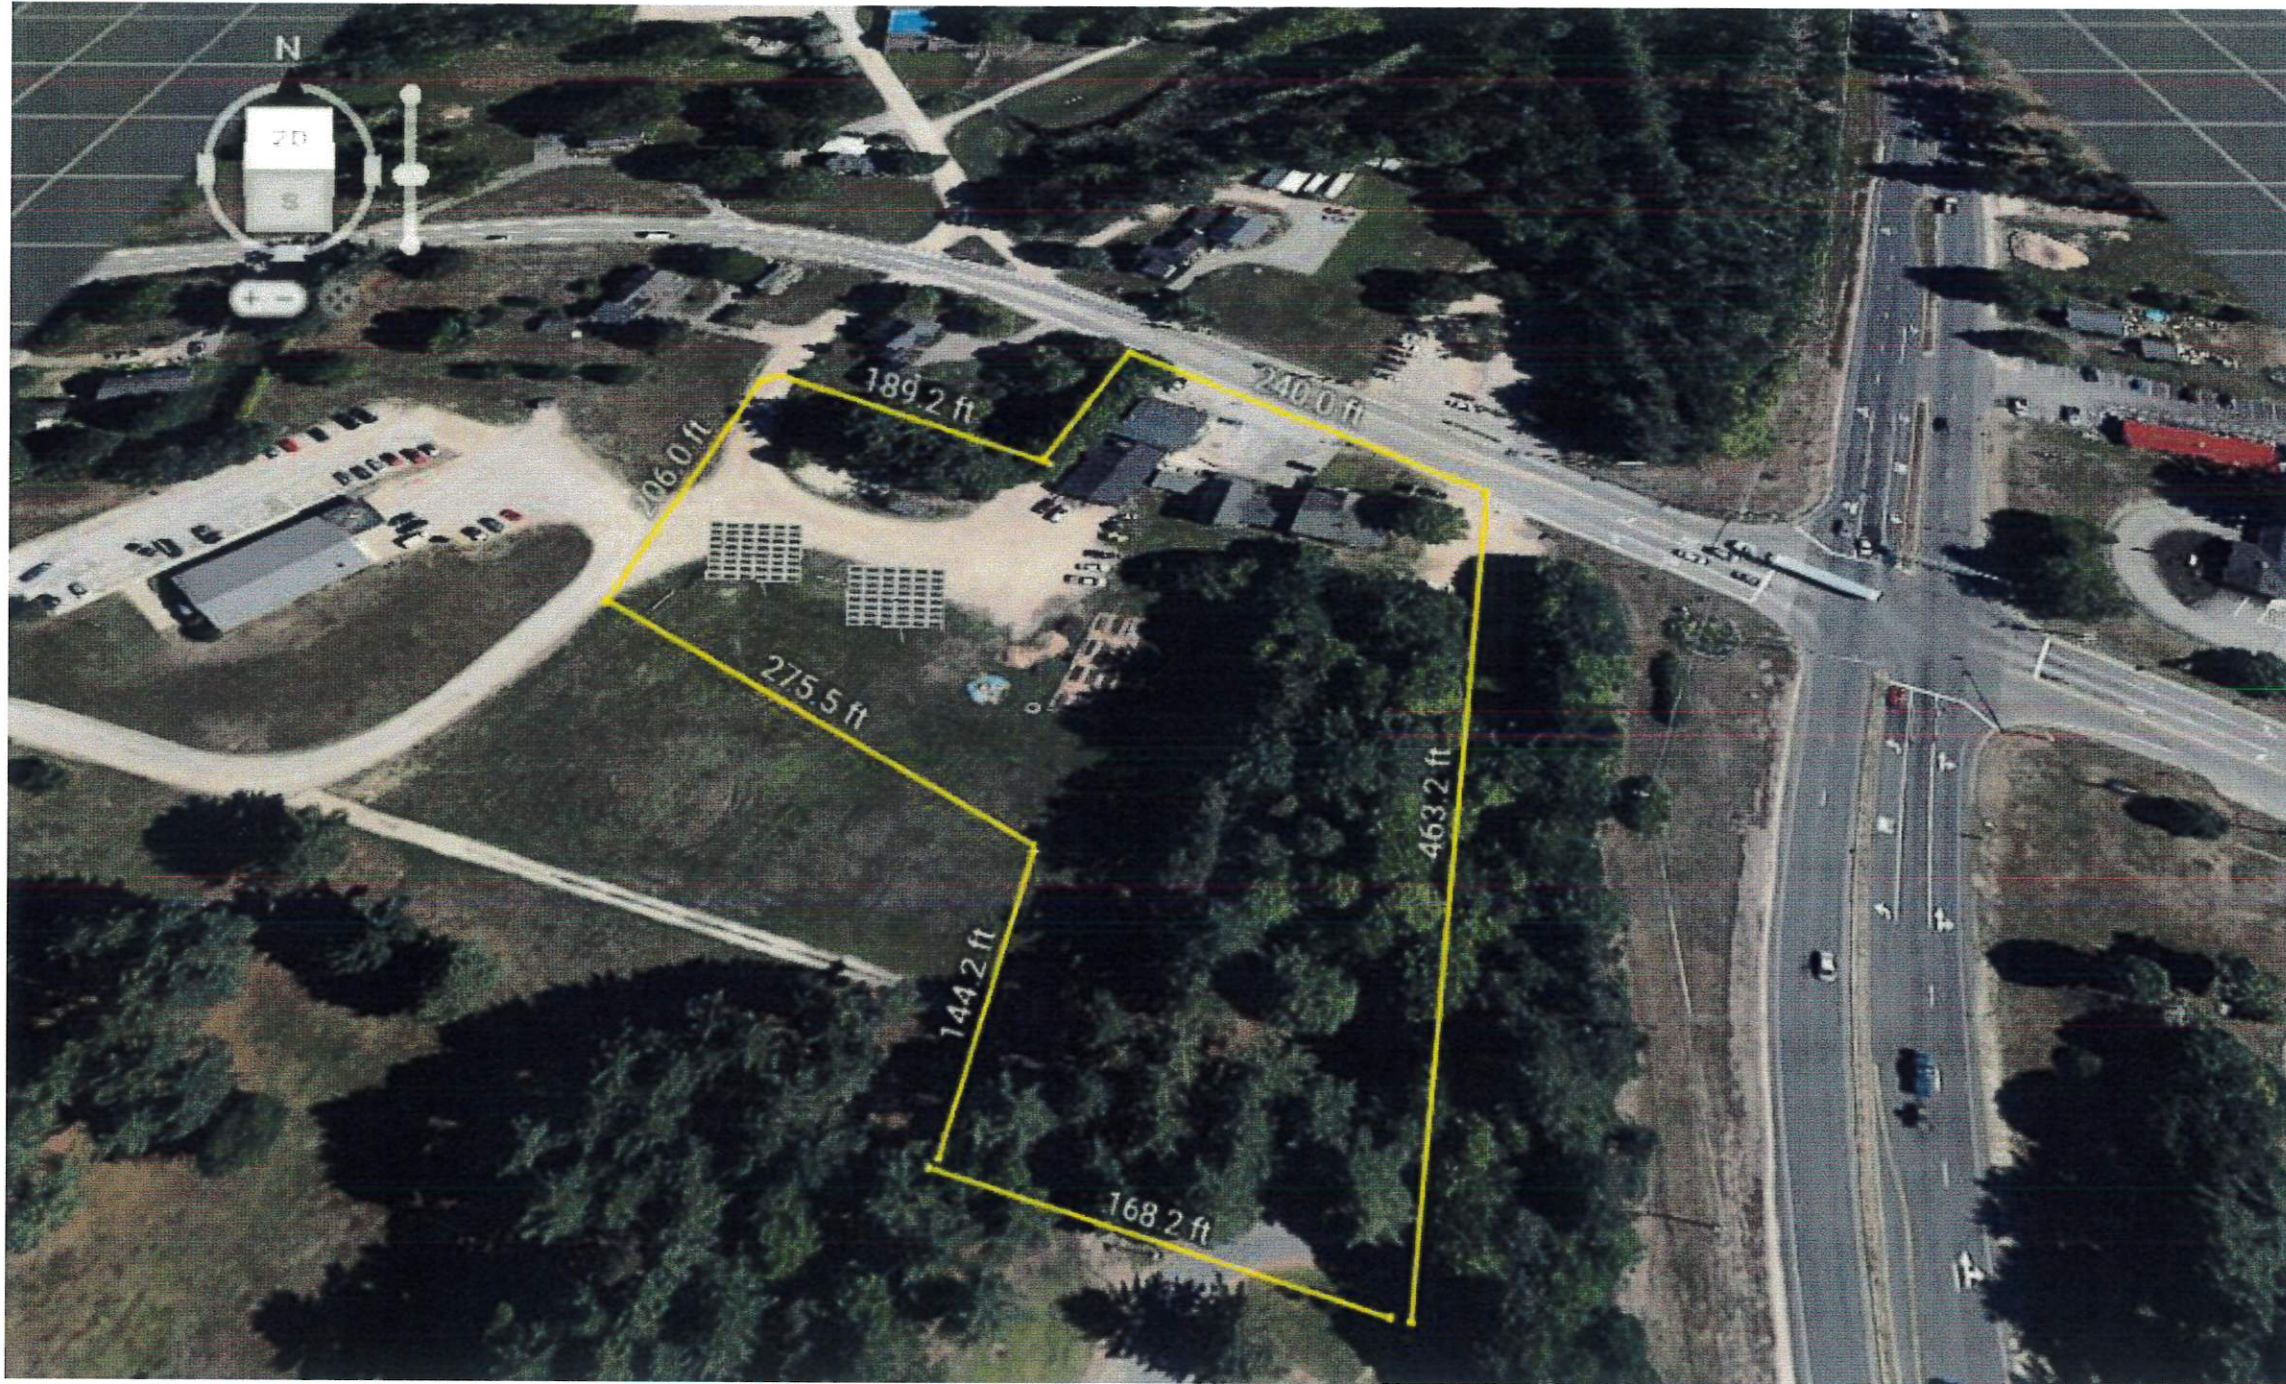

RECEIVED

SEP 13 2023


LAND USE OFFICE

606 Franklin Pierce Hwy,
Barrington, NH 03825, USA

SHEET NAME
SITE PLAN

SHEET SIZE
A4

SHEET No.
01

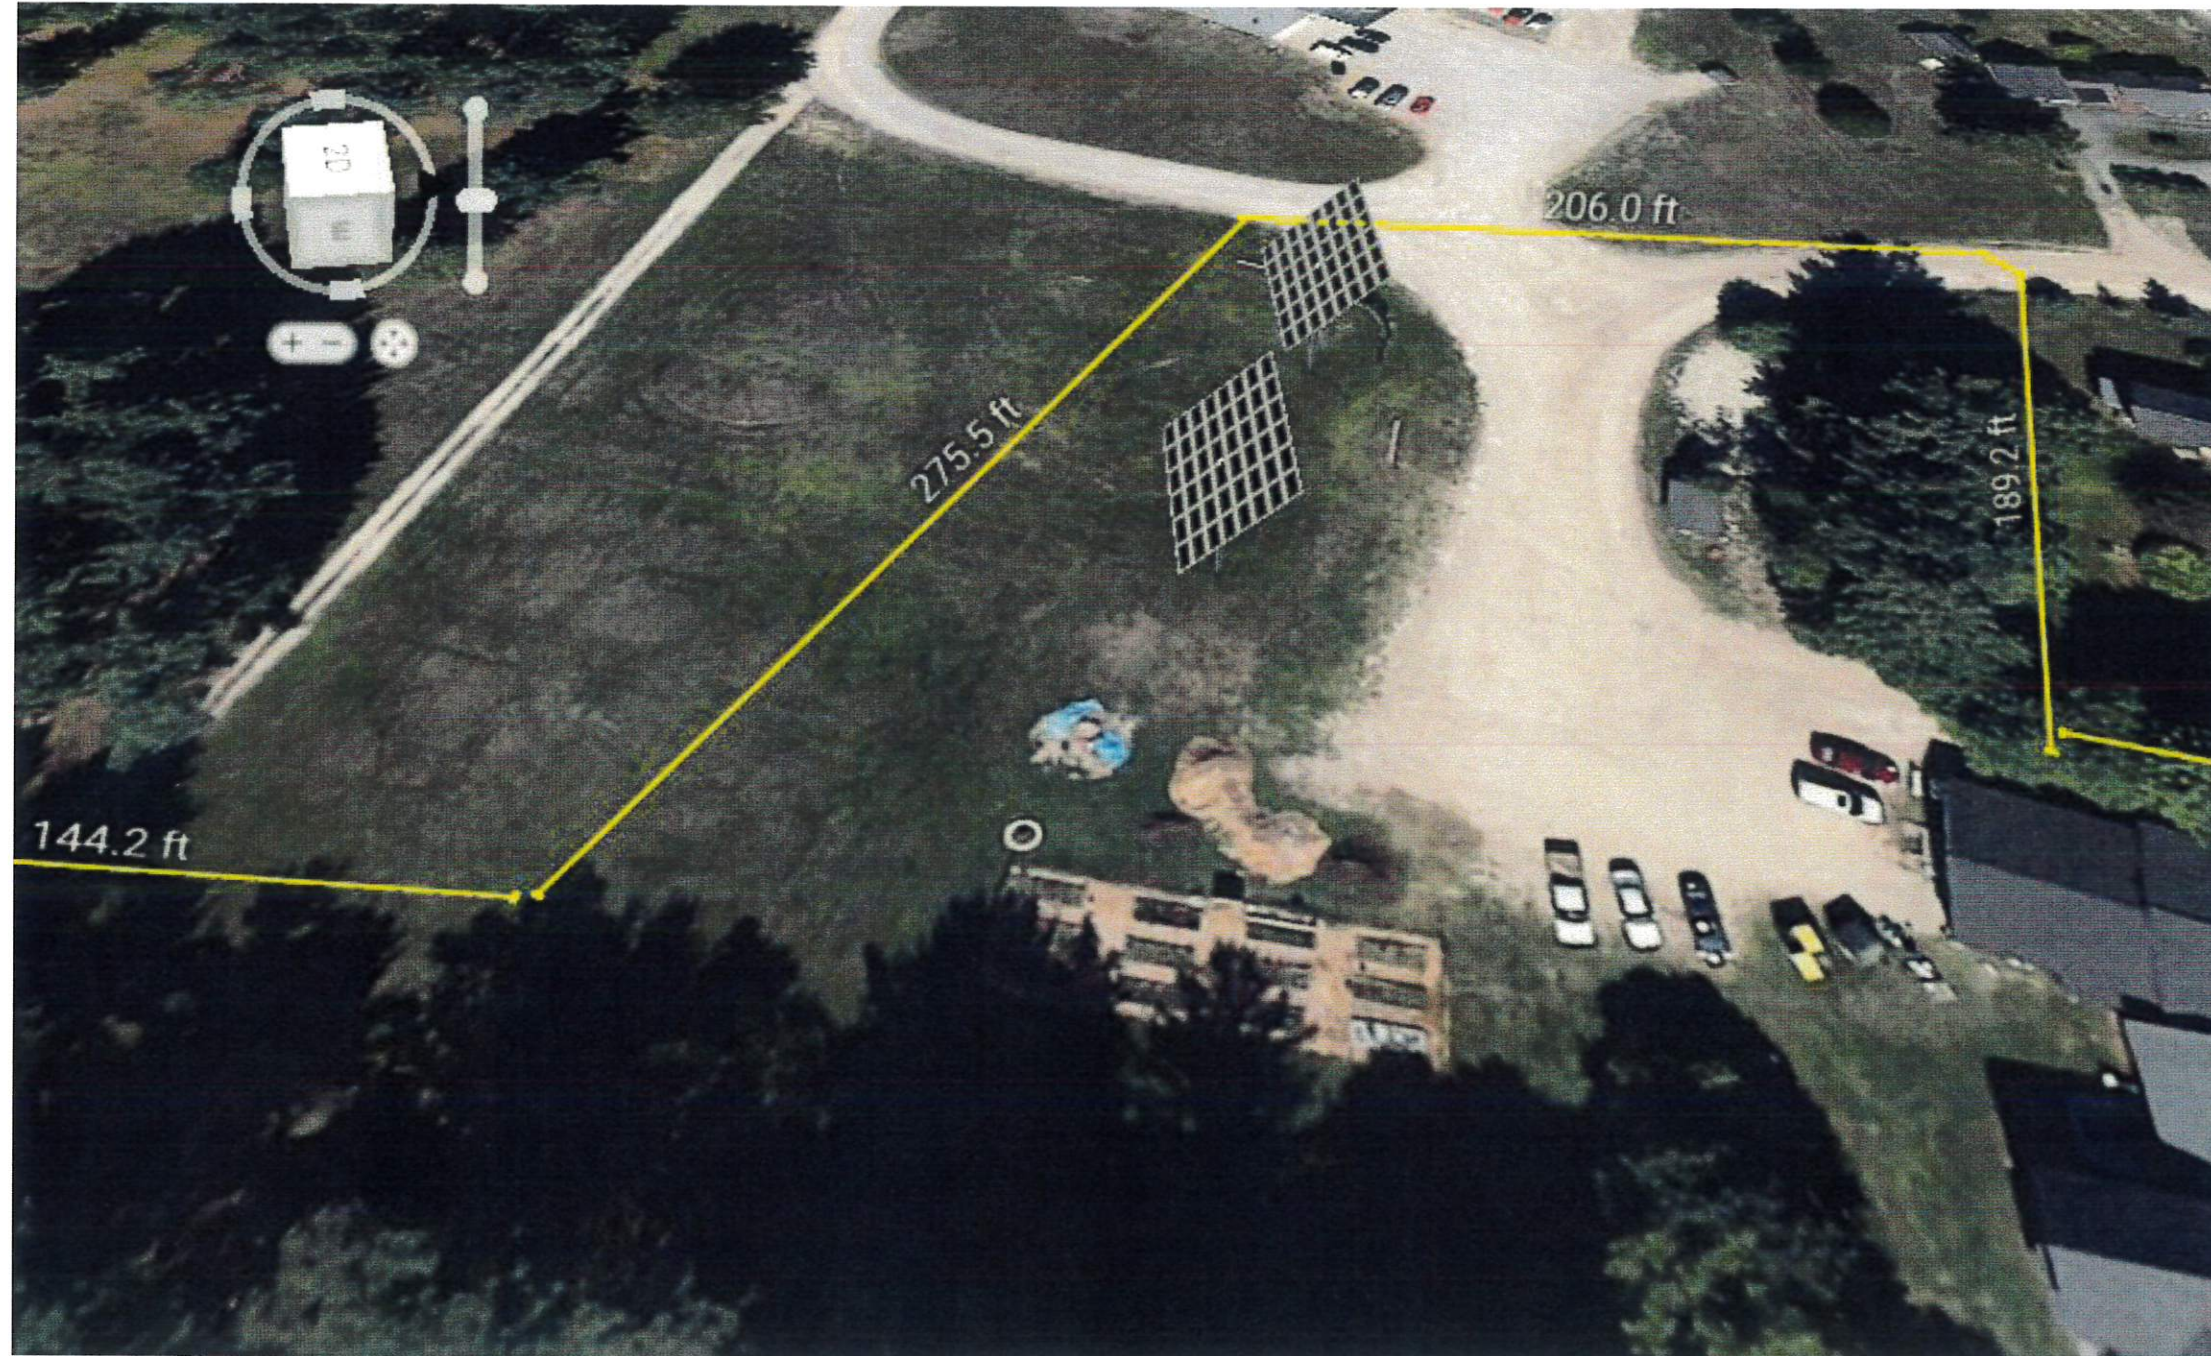

RECEIVED

SEP 13 2023


LAND USE OFFICE

606 Franklin Pierce Hwy,
Barrington, NH 03825, USA

SHEET NAME
SITE PLAN

SHEET SIZE
A4

SHEET No.
01

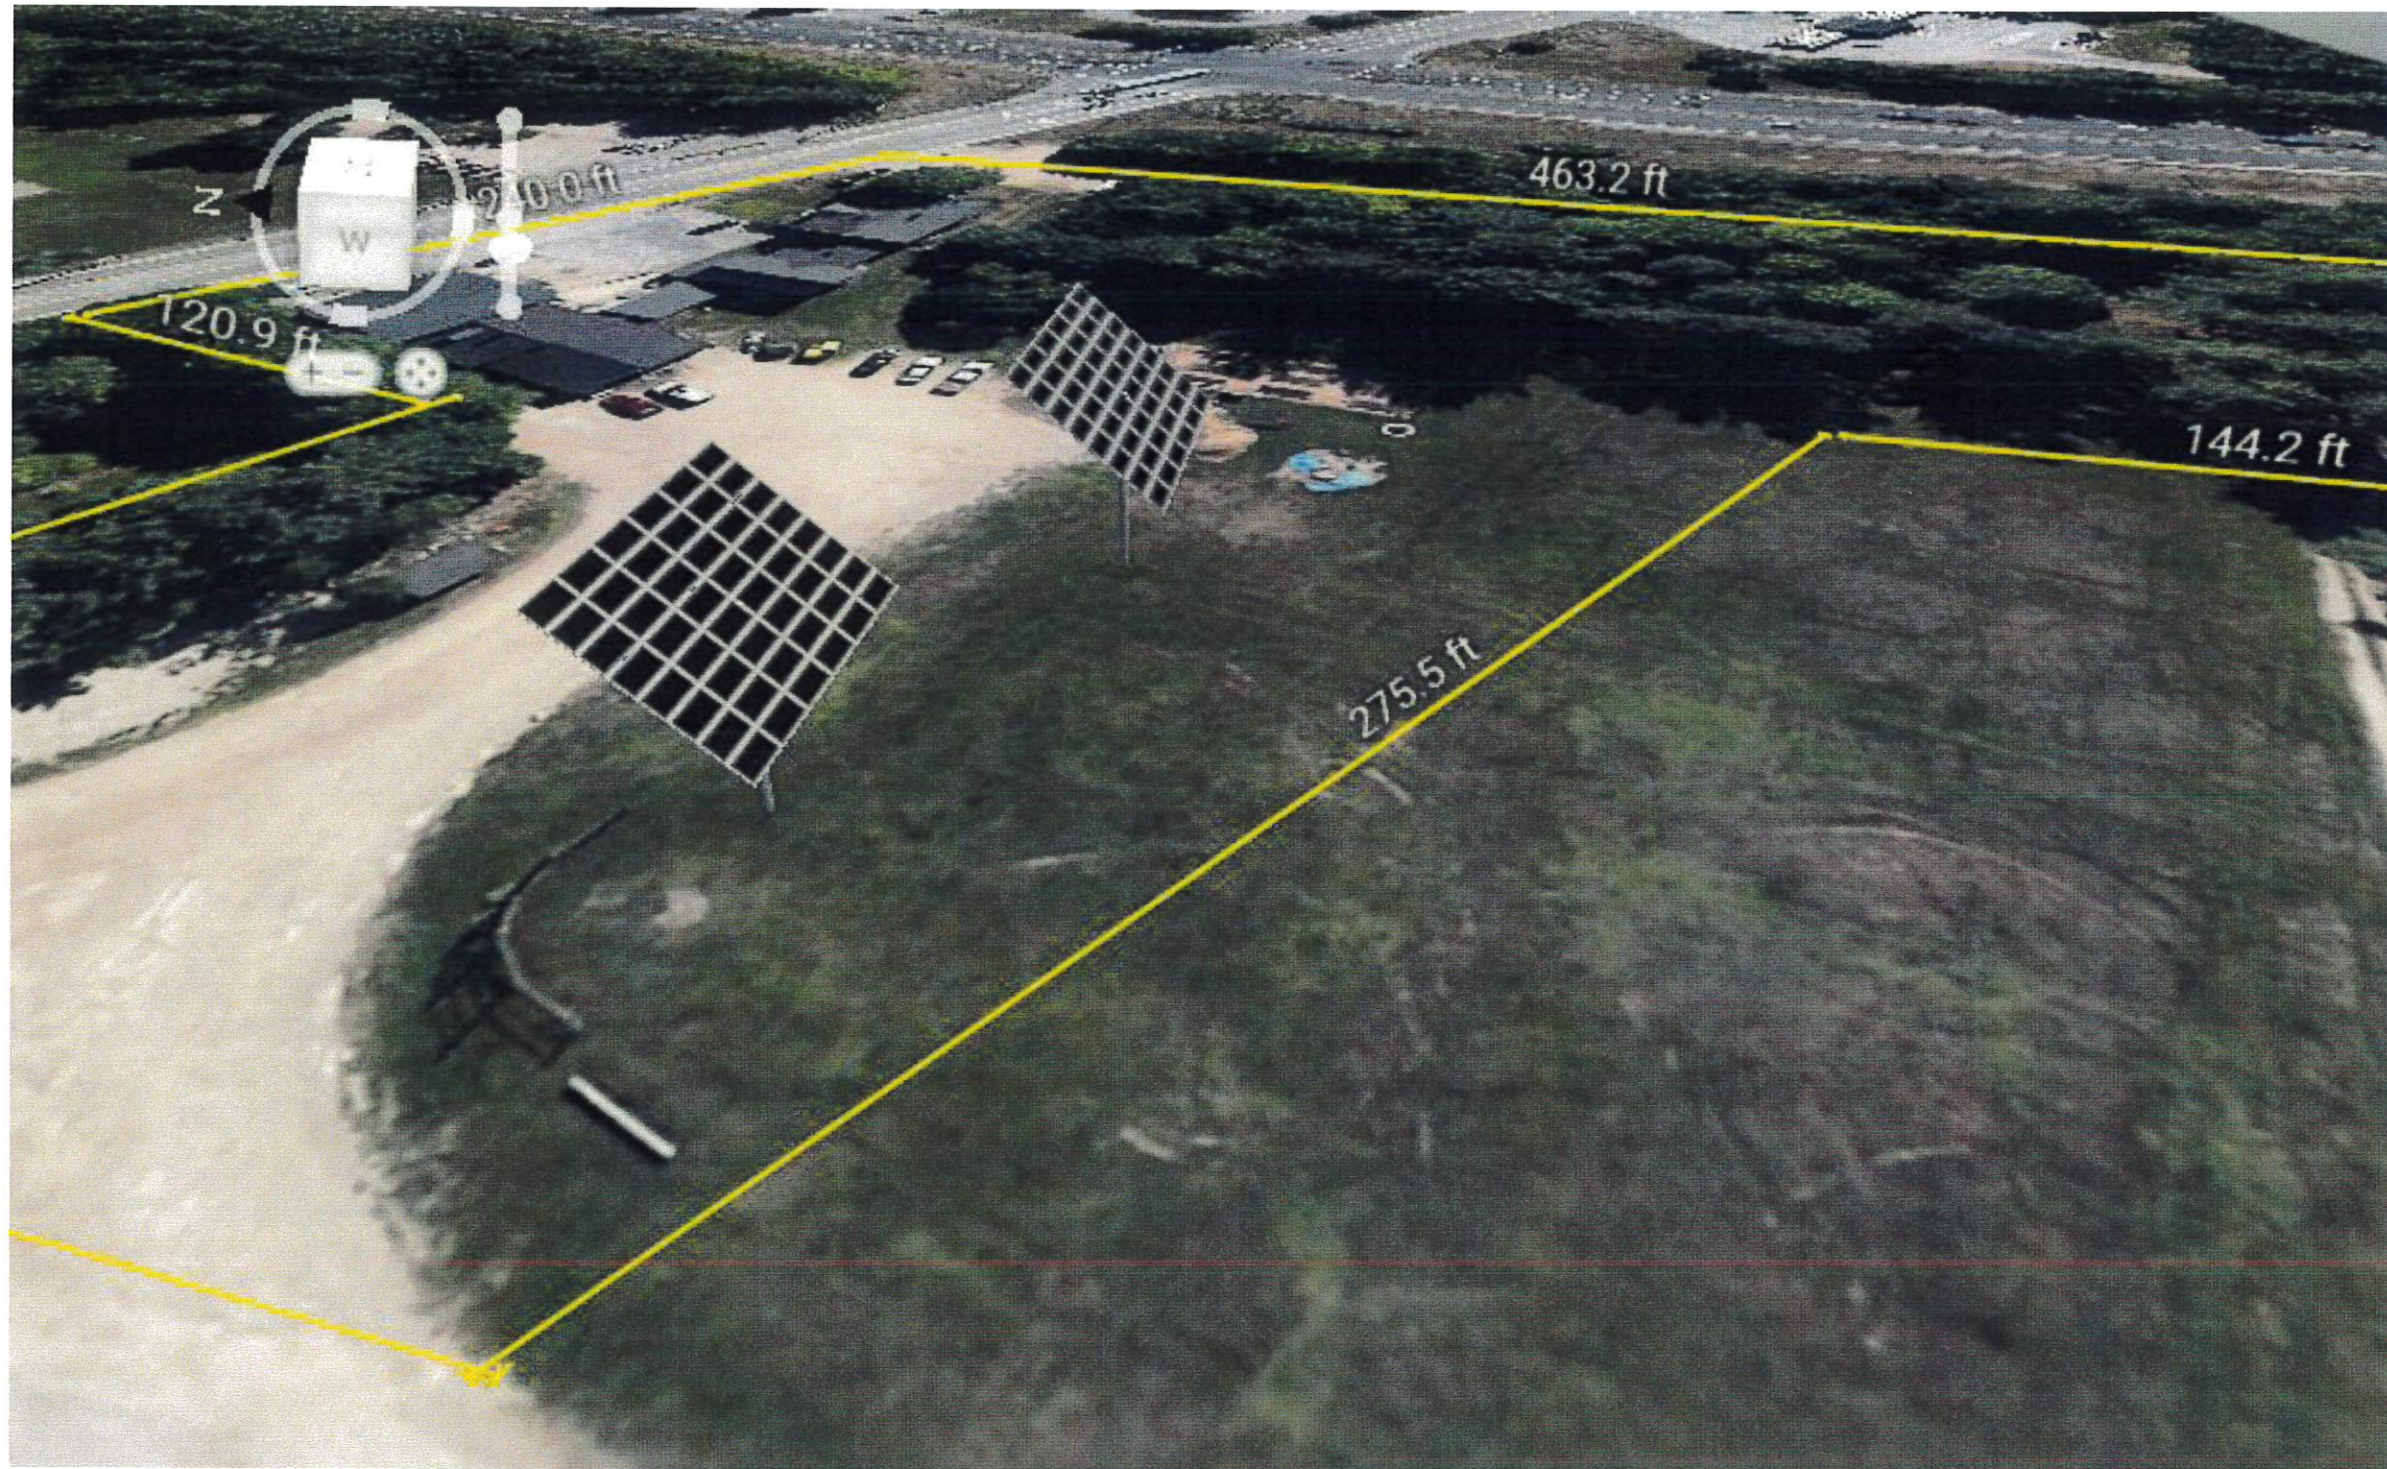

RECEIVED

SEP 13 2023

LAND USE OFFICE

606 Franklin Pierce Hwy,
Barrington, NH 03825, USA

SHEET NAME
SITE PLAN

SHEET SIZE
A4


SHEET No.
01

SHEET No.
01

SHEET SIZE
A4

SHEET NAME
SITE PLAN

606 Franklin Pierce Hwy,
Barrington, NH 03825, USA

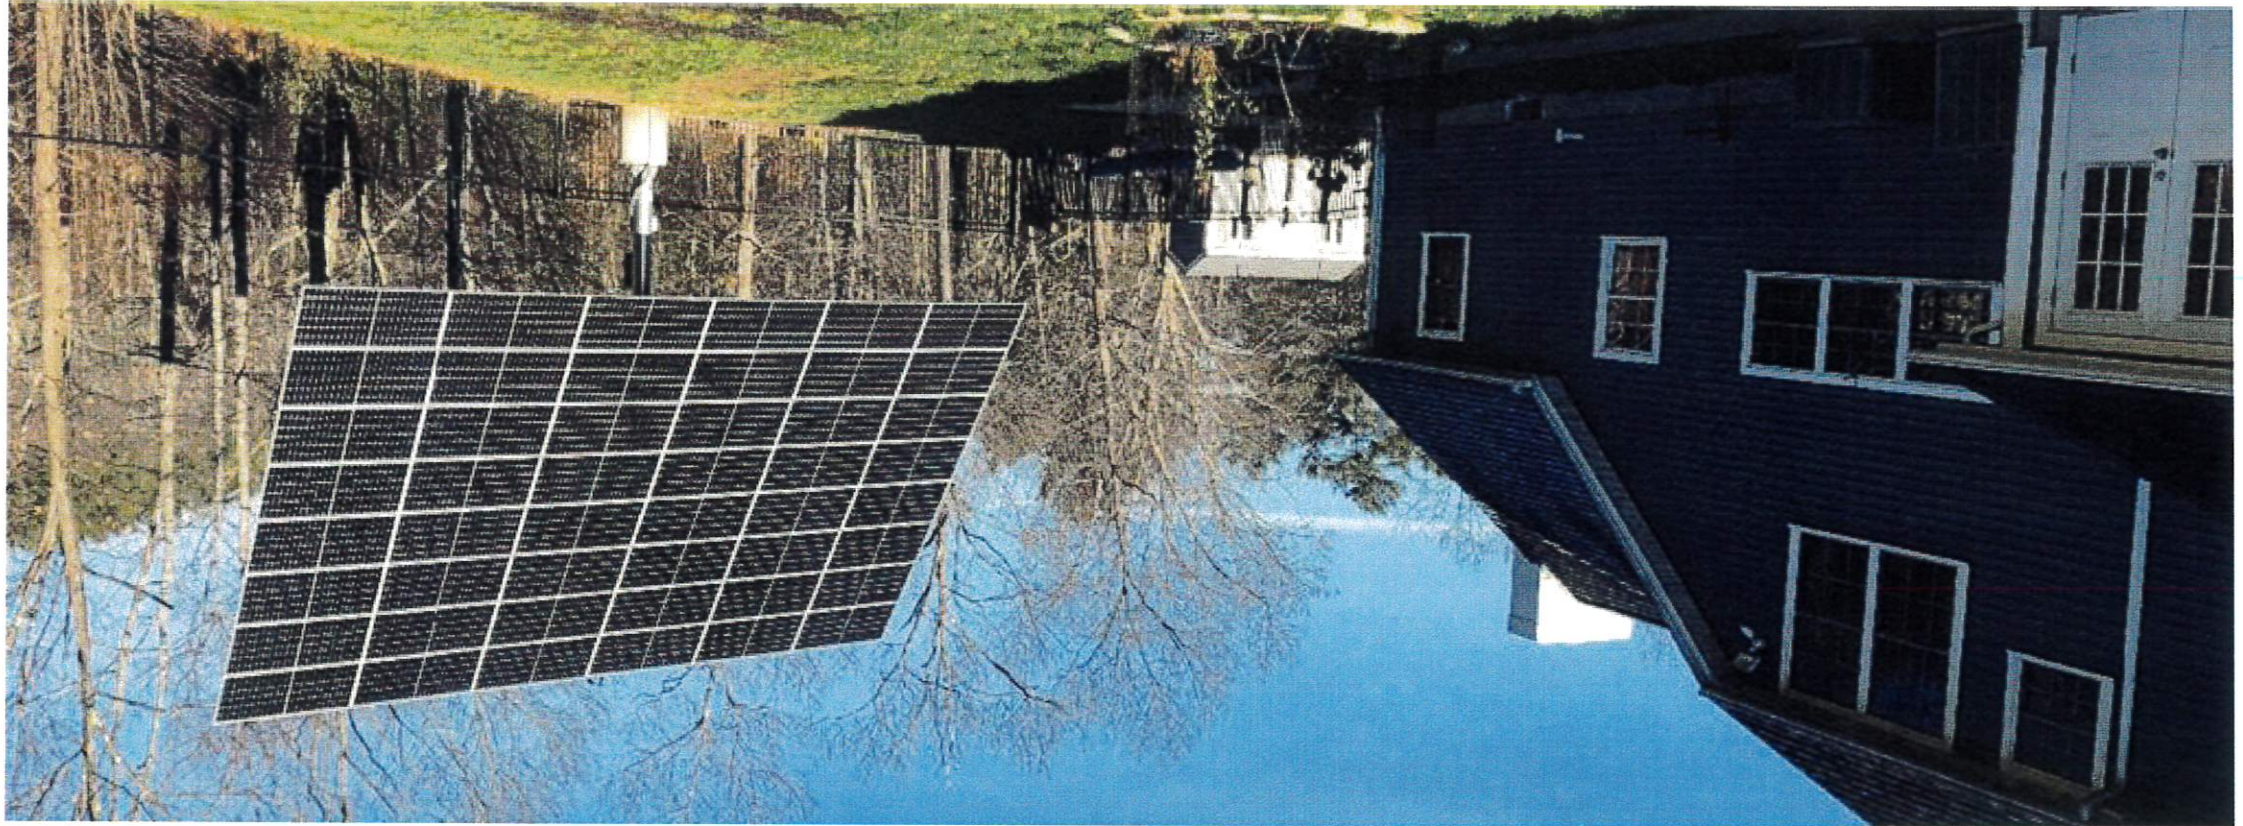

REIVED

13 2023

OFFICE