


Panels
 Proposed Setback




RECEIVED
 APR 03 2023
LAND USE OFFICE

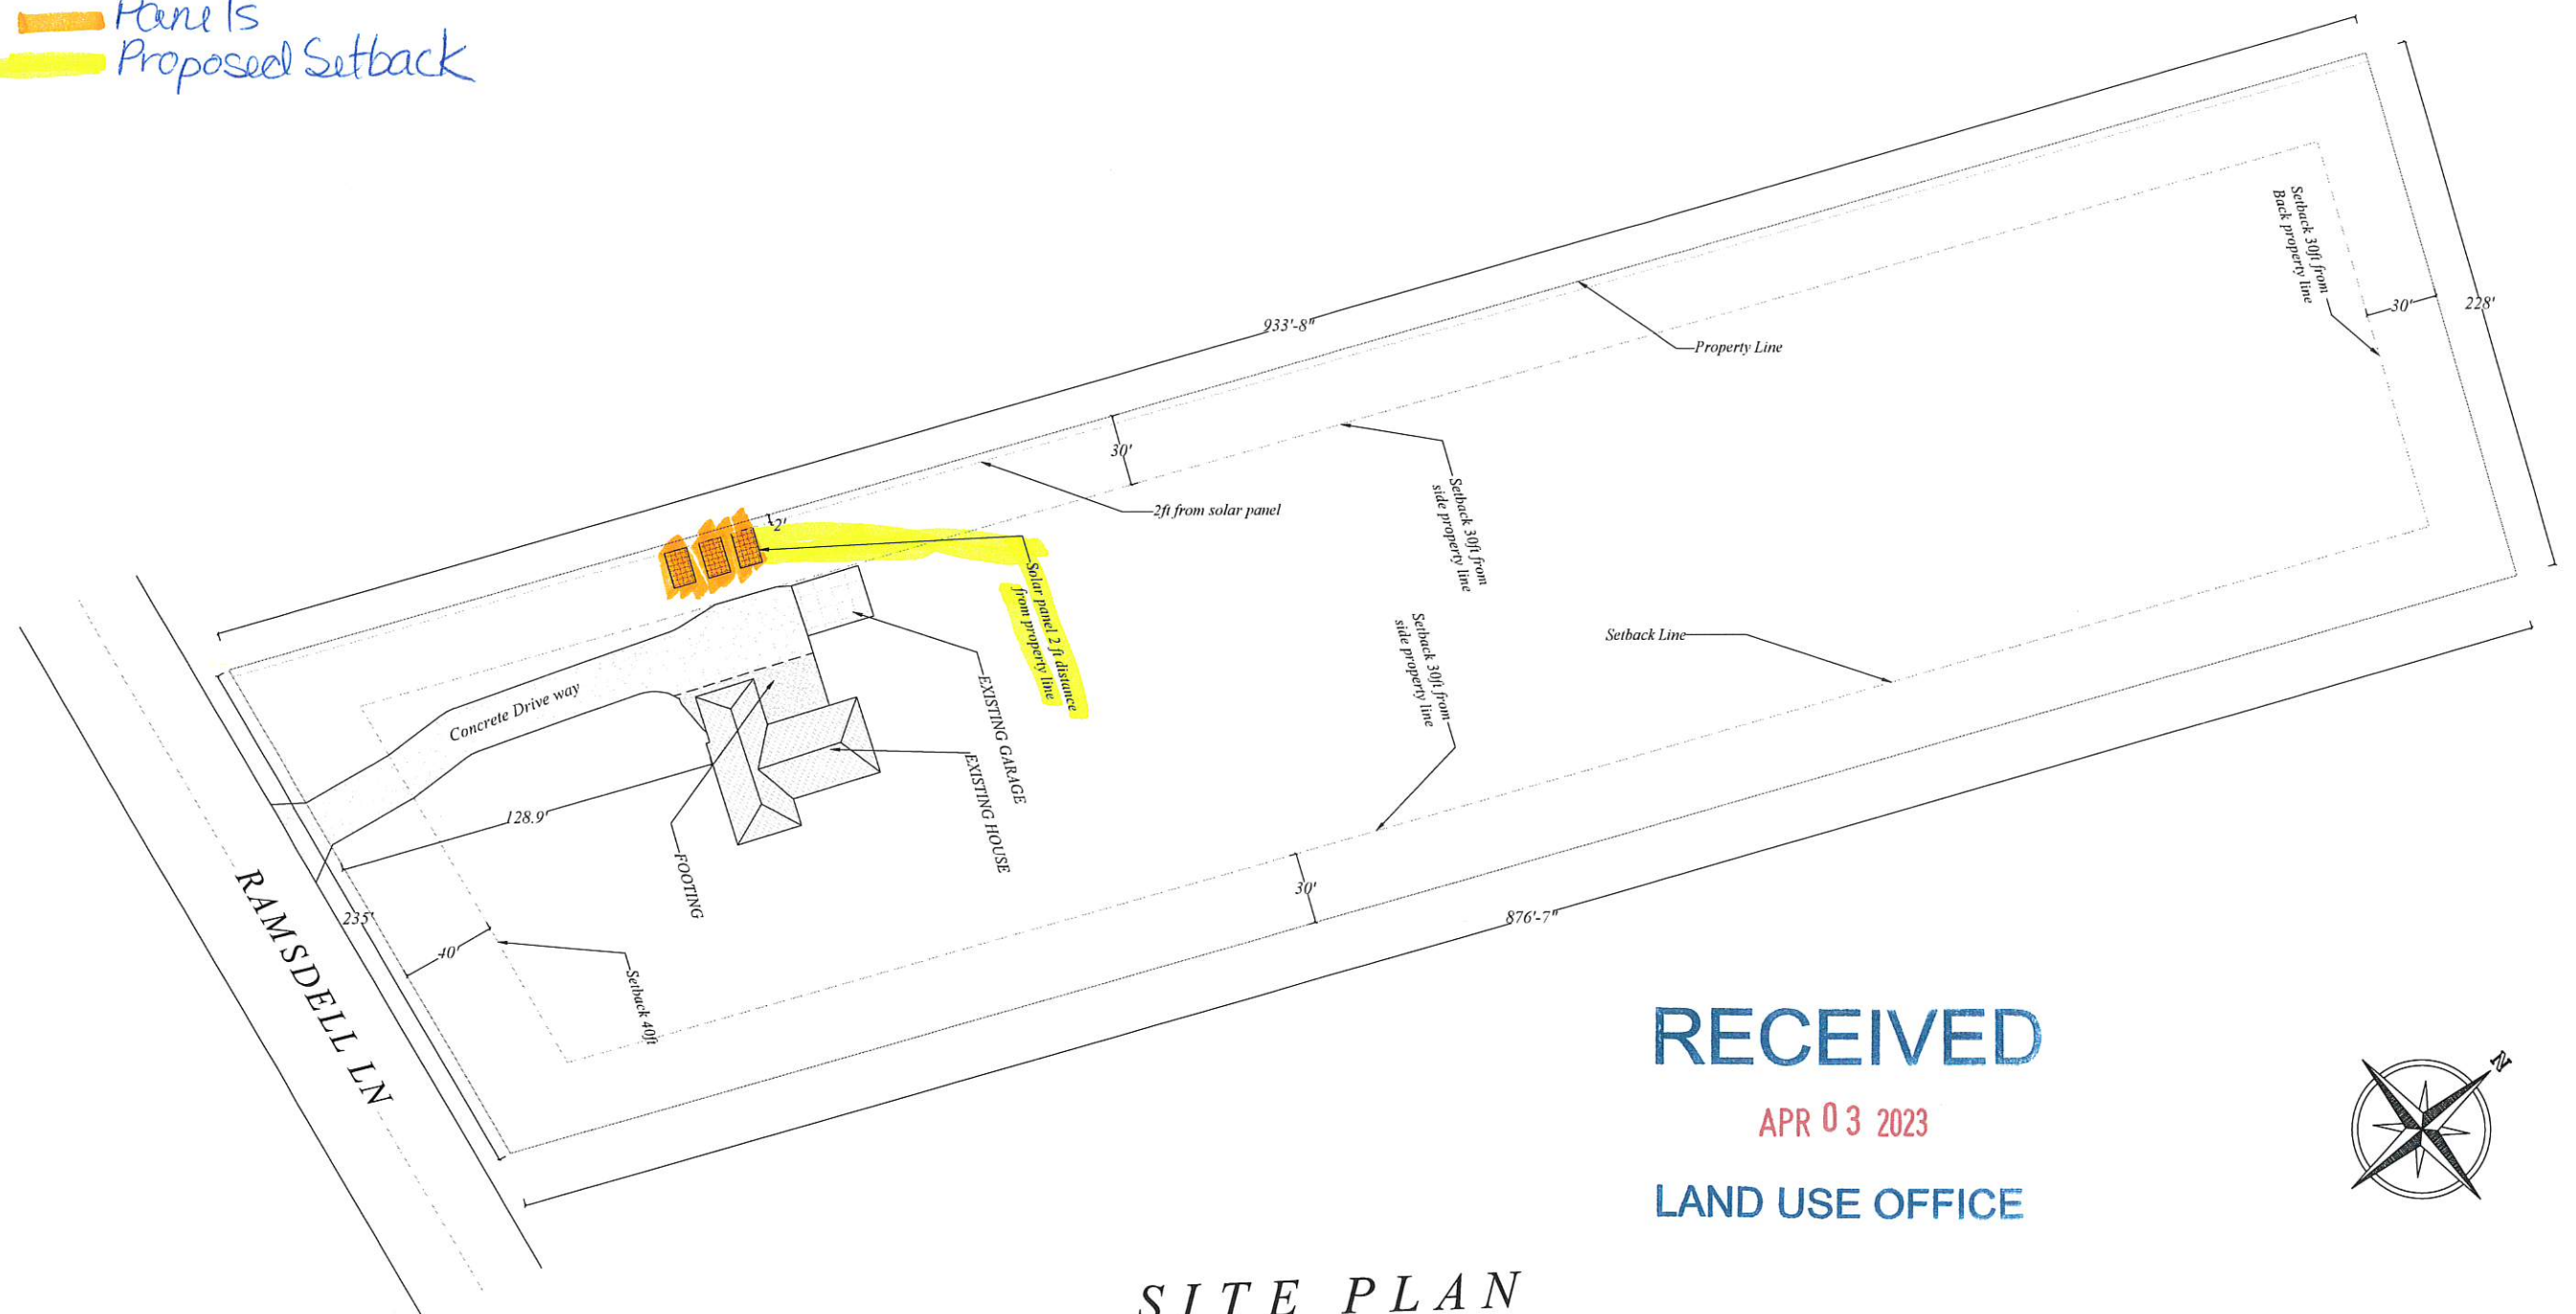

SITE PLAN

Scale : 1:100
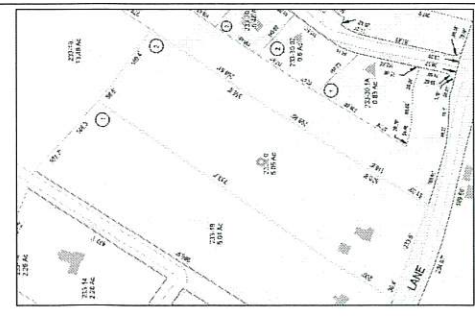
| | | | | |
|--|---|--|--|--|
| <p><i>Company Name :</i></p> <p><i>Address:</i></p> | <p><i>Owner information :</i></p> <hr/> <p><i>Name :</i></p> <p>Address: 72 Ramsdell Ln, Barrington, NH 03825, USA</p> |  <p><i>VICINITY MAP</i></p> | <p><i>LOT INFORMATION :</i></p> <hr/> <p>Lot Total Area : 206374 sq.ft</p> <p>Parcel No : -----</p> | <p>Note : This plot front side 40ft setback from property line and side & back setback 30ft. Solar panel 2ft distance from property line</p> |
|--|---|--|--|--|