


Oct 10, 2017 - 4:34pm
 F:\MSC Projects\47249 - Labrador Lane - Barrington\47249.00 - C3D - Phillips - Labrador Lane\Design\Production Drawings\Exhibits\47249.00_Pie and Post Flow Conditions.dwg

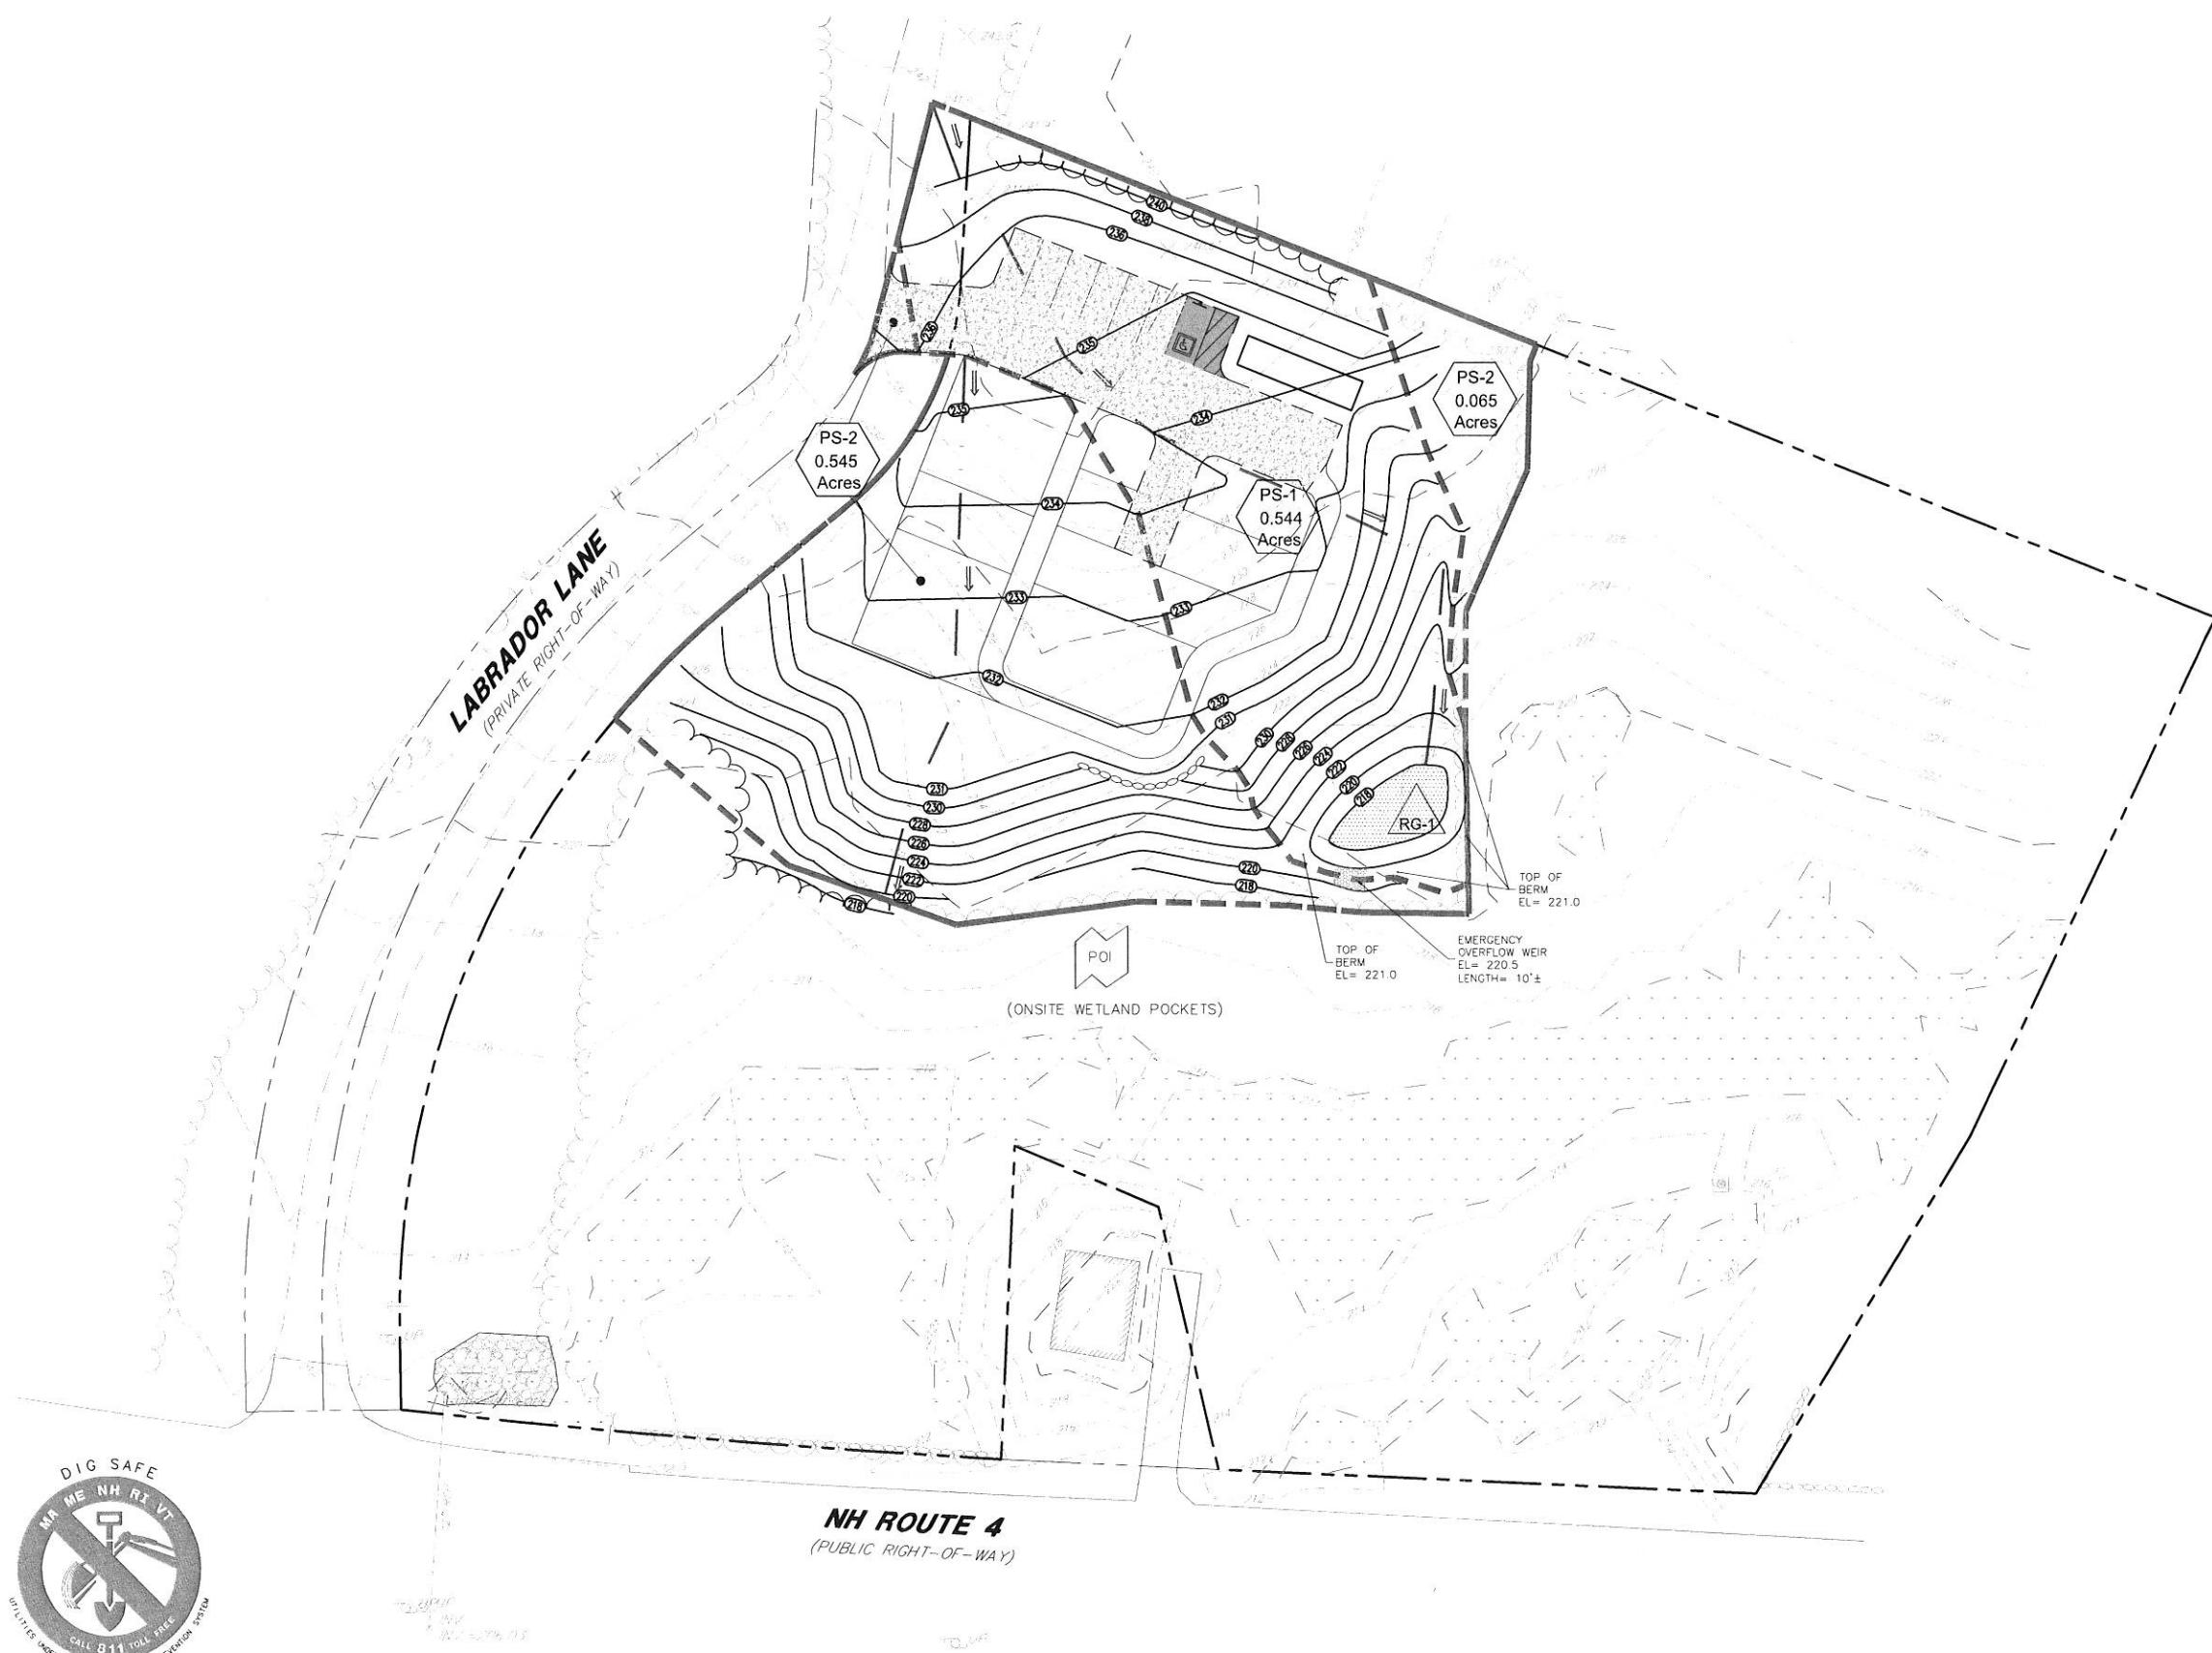

LEGEND	
	FLOW PATH (To LINE)
	LIMITS OF SUBCATCHMENT
	SUBCATCHMENT NODE
	RAIN GARDEN
	POINT OF INTEREST



CONTACT DIG SAFE 72 BUSINESS HOURS PRIOR TO CONSTRUCTION

Copyright 2017 © Thomas F. Moran, Inc.
 48 Constitution Drive, Bedford, NH, 03110
 All rights reserved. These plans and materials may not be copied, duplicated, replicated or otherwise reproduced in any form whatsoever without the prior written permission of Thomas F. Moran, Inc.
 This plan is not effective unless signed by a duly authorized officer of Thomas F. Moran, Inc.



REV.	DATE	DESCRIPTION	DR	CK

TAX MAP 270 LOT 66-3
POST-DEVELOPMENT DRAINAGE PLAN
HEIDLEBERG FARMS
LABRADOR LANE
BARRINGTON, NEW HAMPSHIRE
COUNTY OF STRAFFORD
 OWNED BY
STEPHEN B. PHILLIPS
 SCALE: 1"=30'(22X34)
 1"=60'(11X17) OCTOBER 11, 2017

		Civil Engineers	170 Commerce Way, Suite 102
		Structural Engineers	Portsmouth, NH 03801
		Traffic Engineers	Phone (603) 431-2222
		Land Surveyors	Fax (603) 431-0910
		Landscape Architects	www.mscengineers.com
		Scientists	

FILE	47249.00	DR	CWG	FB			
		CK	JPL	CADFILE	PostDev.dwg		APPENDIX E