


- NOTES:**
- OWNER OF RECORD:  
TAX MAP 233 LOT 11 & TAX MAP 234 LOTS 12 & 14  
TOWN OF BARRINGTON  
P.O. BOX 660  
BARRINGTON, NH 03825  
SCRD BK4342 PG0044 (MAP 233 LOT 11)  
SCRD BK2326 PG0758 (MAP 234 LOT 12)
  - THE INTENT OF THIS PLAN IS TO CALCULATE PRE-DEVELOPMENT SUBCATCHMENT AREAS AND FLOW PATHS FOR MODELING VARIOUS STORM EVENTS IN PREPARATION FOR SITE IMPROVEMENTS.
  - PRE-DEVELOPMENT DRAINAGE AREA CALCS:  
DRAINAGE ANALYSIS TOTAL AREA = 121,400 SF  
DRAINAGE ANALYSIS IMPERVIOUS = 33,960 SF  
DRAINAGE ANALYSIS % IMPERVIOUS = 4.71%  
DRAINAGE ANALYSIS UNDISTURBED = 121,400 SF  
DRAINAGE ANALYSIS % UNDISTURBED = 100%  
TOTAL AREA OF SITE = 554,514 SF  
SITE IMPERVIOUS AREA = 15,240 SF  
SITE % IMPERVIOUS = 2.7%  
SITE UNDISTURBED AREA = 554,630 SF  
SITE % UNDISTURBED = 100%

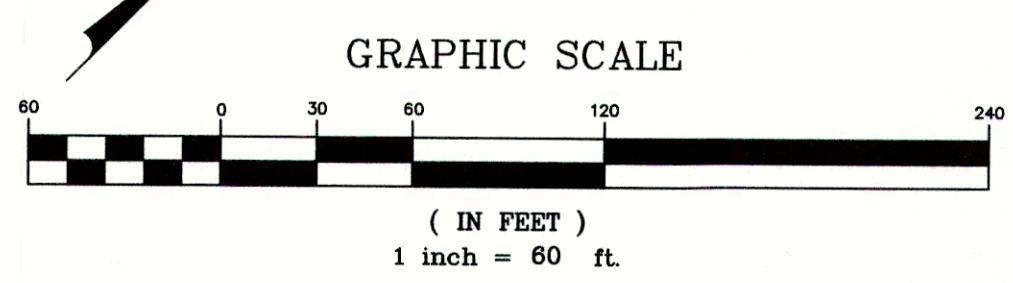

1	SEP 13, 2019	FOR APPROVAL	
ISS. DATE:		DESCRIPTION OF ISSUE:	CHK.
DRAWN:	MCV	DESIGN:	MCV
CHECKED:	BDS	CHECKED:	BDS

**EMANUEL ENGINEERING**  
civil & structural consultants, land planners  
118 PORTSMOUTH AVENUE, A202  
SEAFORTH, NH 03885  
P: 603-772-4490 E: 603-772-4487  
WWW.EMANUELENGINEERING.COM

CLIENT:  
**TURBOCAM INTERNATIONAL**  
607 CALEF HIGHWAY  
BARRINGTON, NH 03825

SEAL:  
LAND USE OFFICE  
OCT 01 2019  
RECEIVED

TITLE:  
**PRE-DEVELOPMENT DRAINAGE PLAN**  
FOR  
TAX MAP 233 LOTS 1.2, 1.4, AND 77  
TURBOCAM INTERNATIONAL  
ROUTE 9 (SITE)  
BARRINGTON, NH 03825  
& TOWN OF BARRINGTON  
PO BOX 660  
BARRINGTON, NH 03825

PROJECT:	SCALE:	SHEET:
19-020	1"=60'	SW1