




Rear elevation

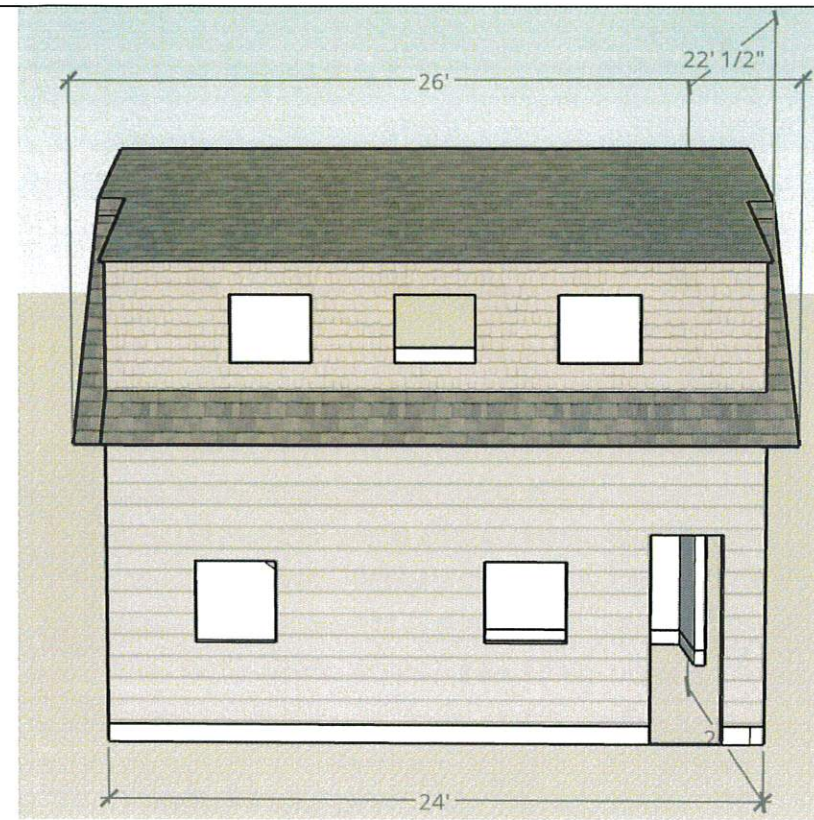

Side elevation

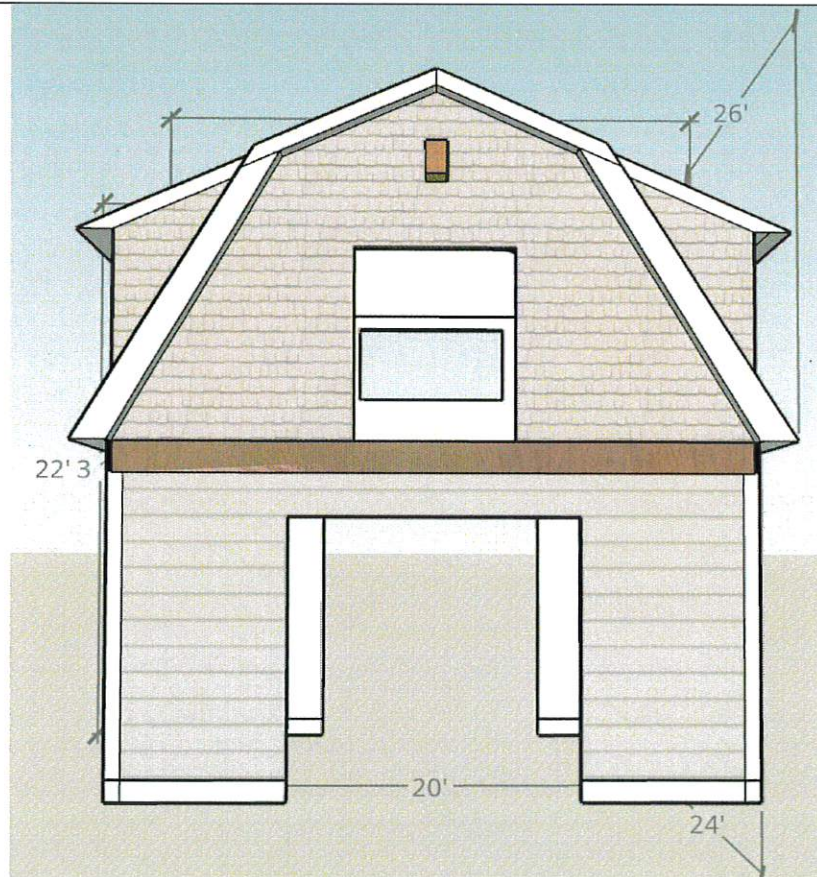

Front elevation

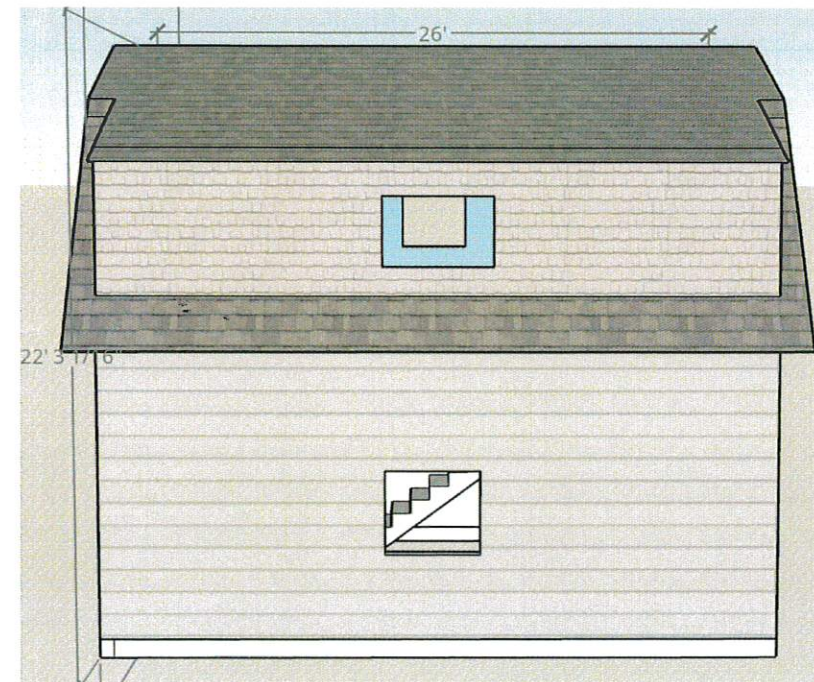

Side elevation

Clarke garage project at 439 Mica Point, Barrington, NH

RECEIVED

MAR 12 2020

LAND USE OFFICE




# ZONING SKETCH




LOCATION: 439 MICA POINT ROAD, BARRINGTON, NH      NOT FOR MORTGAGE LOAN PURPOSES  
 OWNER OF RECORD: THOMAS B. CLARKE REVOCABLE TRUST OF 1996      S.C.R.D. BOOK 2132, PAGE 543      TAX MAP 118, LOT 68

ZONE: GENERAL RESIDENTIAL DISTRICT  
 BUILDING SETBACKS:  
 FY= 40', SY= 30', RY= 30'

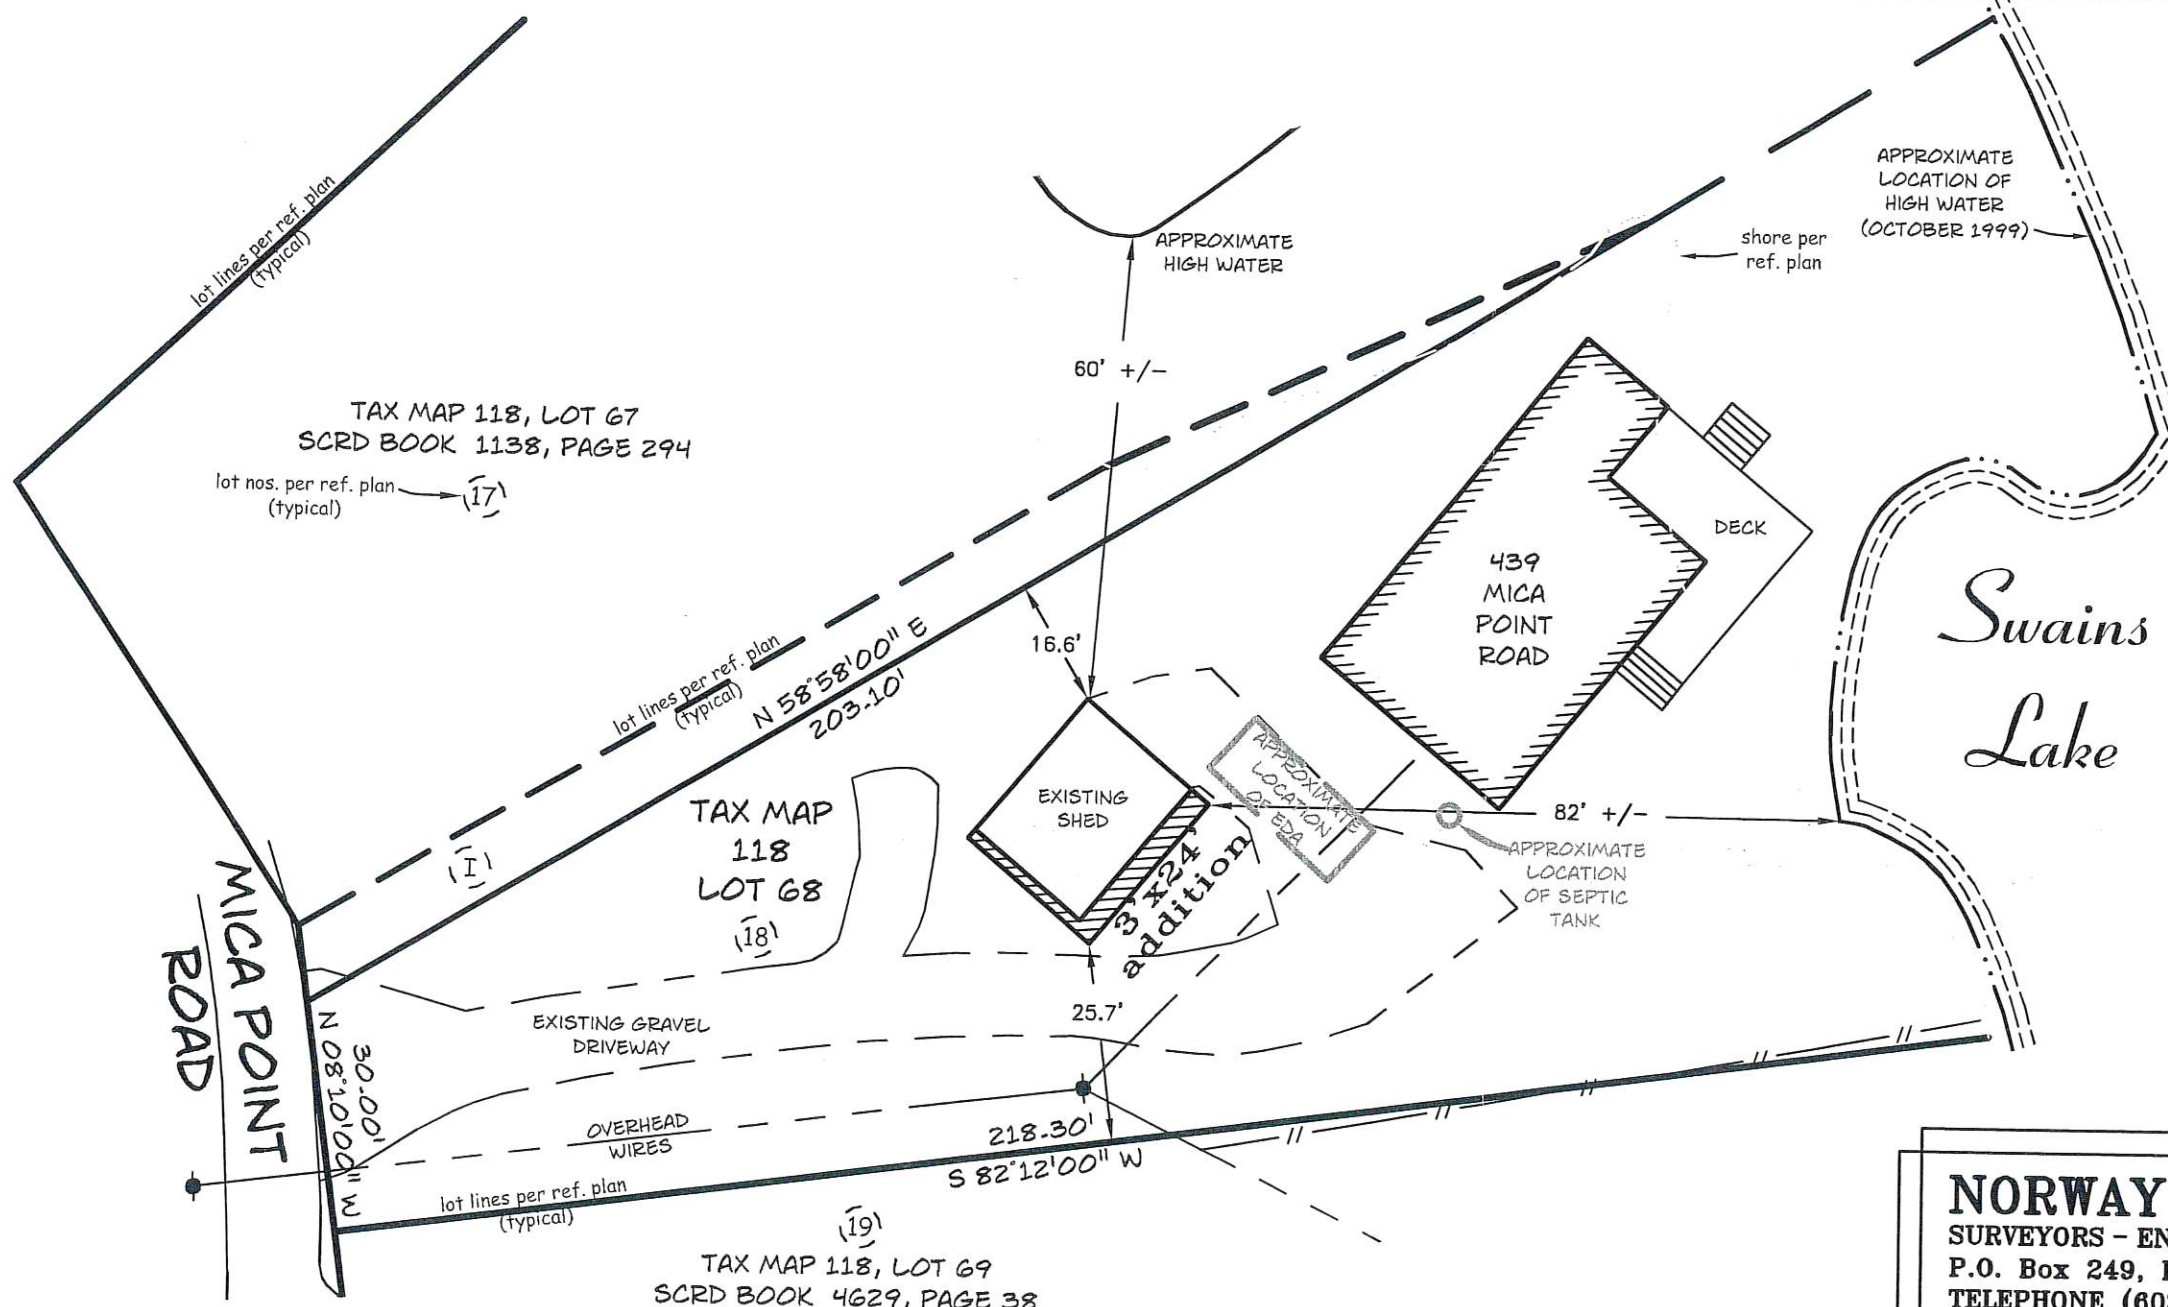

MAG. PER. REF PLAN

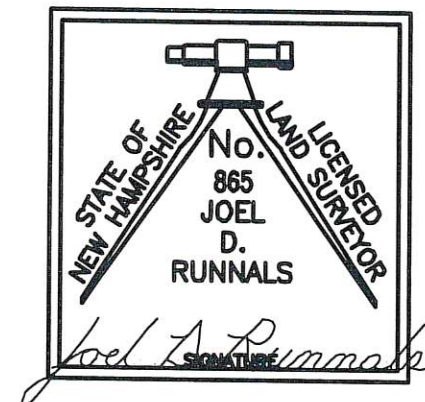

REFERENCE PLAN:  
 SCRD POCKET 4, FOLDER 1, PLAN 18

**NORWAY PLAINS ASSOCIATES, INC.**  
 SURVEYORS - ENGINEERS  
 P.O. Box 249, Rochester, N.H. 03867  
 TELEPHONE (603) 335-3948

FN: 326  
 JN: 20017  
 DWG: 20017\ZBA-1

DATE: 02-11-2020  
 SCALE: 1" = 30'



MAR 12 2020

LAND USE OFFICE