


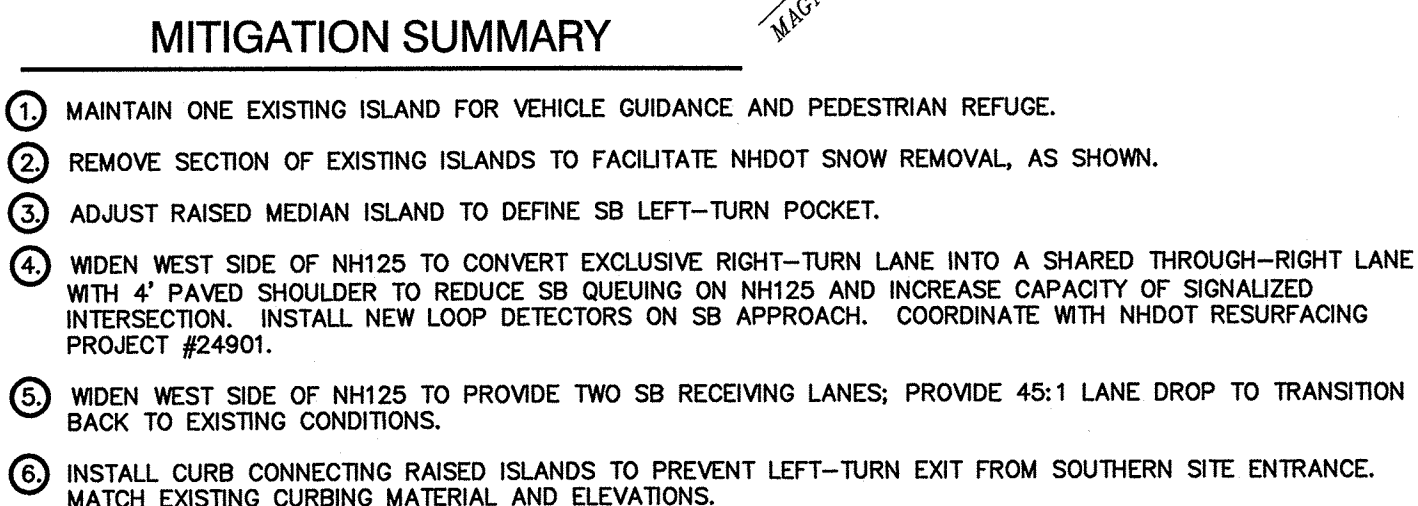

DRAWING No.

HA1

SHEET 6 OF 17
JBE PROJECT NO. 10144