

SILL PLATE 12' 26' 14' SILL PLATE

NEW FOUNDATION + FOOTING 8" WALL AND 11" FOOTING ALSO (1) WALL HAS A BULK HEAD OPENING ROUGH OPENING
WALL LENGTHS 12', 26', 12' TOTAL = 50 LINEAL FT. ID → 40" W X 72" L X 7' LESS 4" CONCRETE FLOOR FIN RO HEIGHT 6'8"


SEPTIC PIPE
OUTLET IN
FOUNDATION

4' FROM OUTSIDE CORNER

BOTTOM OF OUTLET AT

3' DOWN FROM TOP OF FOUNDATION

NOTE: OUTSIDE SIZE
OF BULK HEAD FOUNDATION
4'8" WIDE X 6'2" L X 7' OFF FOOTING
THUS 1' DOWN FROM MAIN FOUNDATION

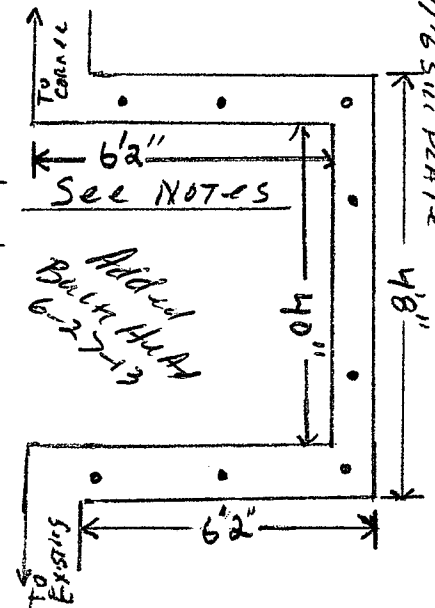

NOTE #1 (A=) REPRESENTS OTHER FOUNDATION WORK / FOOTING AND BLOCK OR POURED FOUNDATION TO COME UP TO EXISTING BASEMENT FLOOR

NOTE #1 B ANCOR BOLTS TO MEET CODE

LAND USE OFFICE

JUL 01 2013

RECEIVED

BUTS EXISTING

BUTS EXISTING


EXISTING HOUSE BASEMENT

1" = 2'
SCALE

EDWARD R. QUIMETTE JR GENERAL CONTRACTOR 603-664-2717 / WOODS-THOMPSON 92510 FOUNDATION ONLY PLANS

6-13-13
ORIGINAL EROD

26'
← 12, 14 →

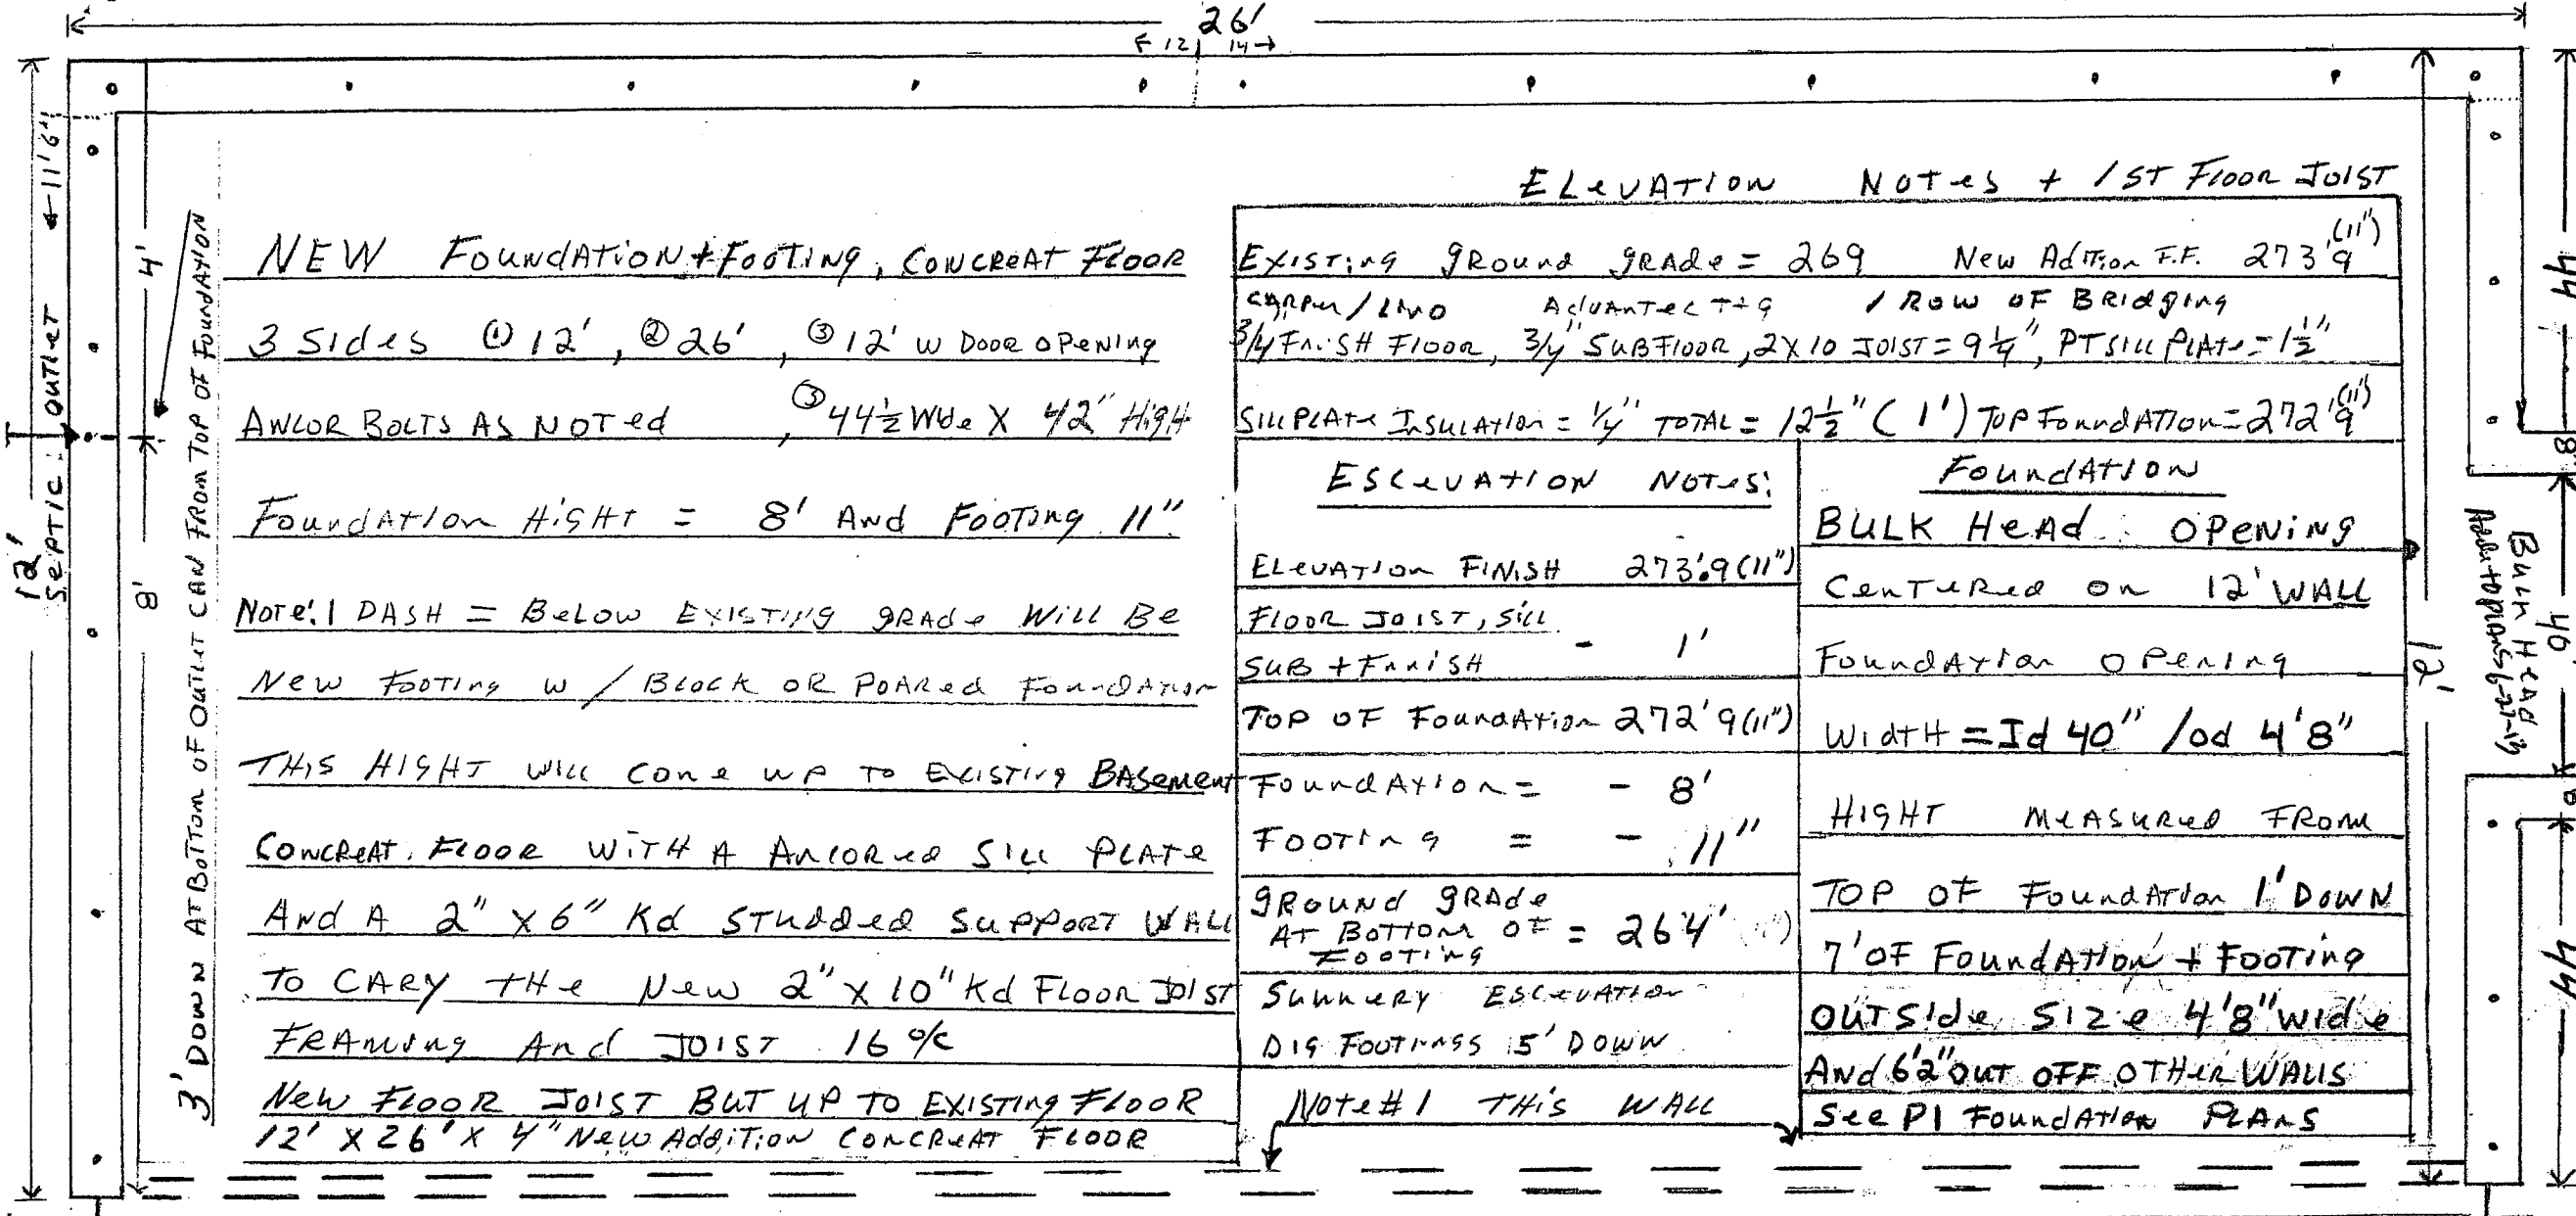

ELEVATION NOTES + 1ST FLOOR TO 1ST

Existing Ground Grade = 269 New Addition F.F. 273' ^(11")
 CRRM/LMO Adjusted + 9 / Row of Bridging
 3/4" FINISH FLOOR, 3/4" SUBFLOOR, 2x10 JOIST = 9 1/4", PT SLIP PLATE = 1 1/2"
 SLIP PLATE INSULATION = 1/4" TOTAL = 12 1/2" (1') TOP FOUNDATION = 272' ^(11")

ESCALATION NOTES:

ELEVATION FINISH	273'9(11")
FLOOR JOIST, SILL	
SUB + FINISH	- 1'
TOP OF FOUNDATION	272'9(11")
FOUNDATION =	- 8'
FOOTING =	- 11"
GROUND GRADE AT BOTTOM OF FOOTING	= 264' (10")
SHIMMERY ELEVATION	
DIG FOOTINGS 15' DOWN	

FOUNDATION

BULK HEAD OPENING
CENTRED ON 12' WALL
FOUNDATION OPENING
WIDTH = ID 40" / OD 4'8"
HEIGHT MEASURED FROM
TOP OF FOUNDATION 1' DOWN
7' OF FOUNDATION + FOOTING
OUTSIDE SIZE 4'8" WIDE
AND 6'2" OUT OFF OTHER WALLS
SEE P1 FOUNDATION PLANS

Note #1 THIS WALL

ABOUT
EXISTING
FOUNDATION,
 $1'' = 2'$
SCALE

Note 12 WOOD EXISTING HOUSE FRAMED WALL -
SUPPORTED ON CONCRETE FLOOR ALSO
4' OFF THIS OUTER WALL MAIN HOUSE SUPPORT
Note 13 BASEMENT CEILING / 1ST FLOOR R-30 INSULATION (BY WOODS-THOMPSON)

NOTE: 4 SERVAY MATH ABUTS
EXISTING FOUNDATION.
USE OFFICE .5=6" .9=10.8"
JUL 01 2013
ORIGINAL
WOODS / THOMPSON
- 9.25.10 -
(FOUNDATION PLANS)
RECEIVED

OFFICE # (603-664-2717)

EDWARD R. OWENETTE JR General RECEIVED

ORIGINAL
b7C b7D
Wood's / THOMPSON
- 92510 -
(FOUNDRY PLANS)

