


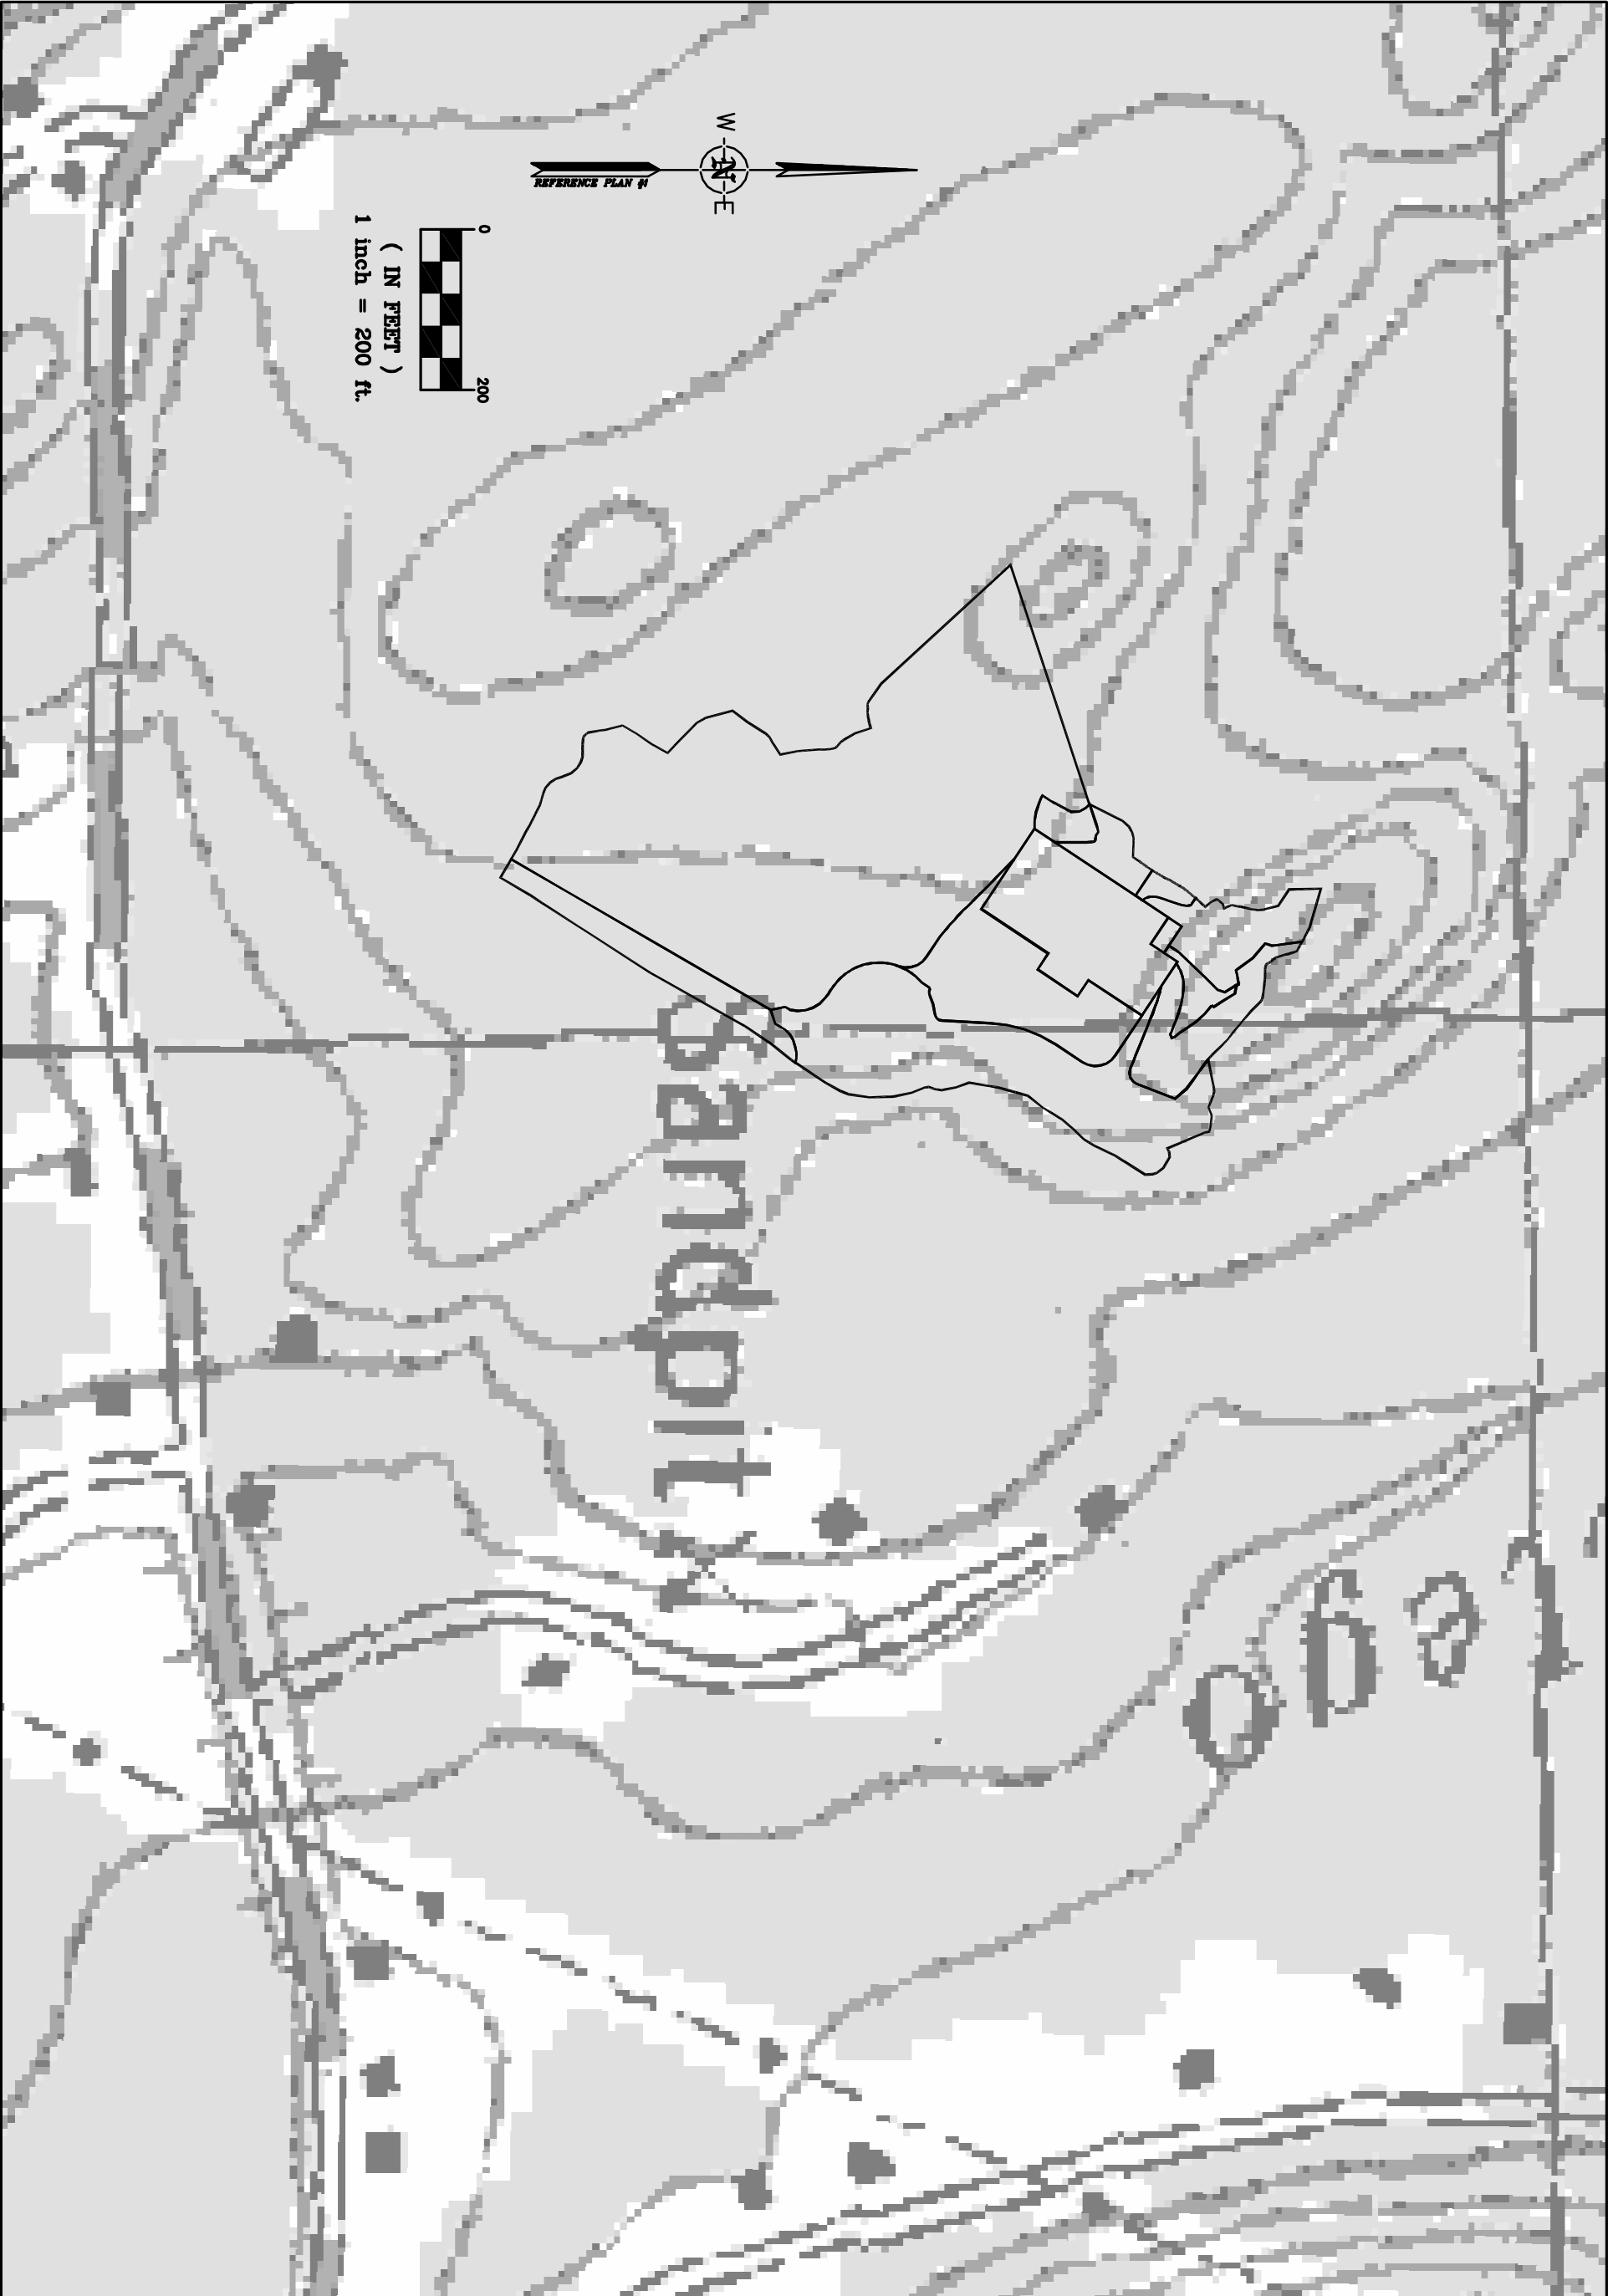

Drawing Name: P:\14pro\14-028\Internal\Drawing Files\14028C1B.dwg
Wed, 12 Nov 2014 - 11:50am

JOB: 14-028 1 OF 1	 CIVIL ENVIRONMENTAL CONSULTING ENGINEERING	5 RAILROAD STREET, P.O. BOX 359 NEWMARKET, NH 03857 PHONE: (603) 659-4979, FAX: (603) 659-4627 E-MAIL: MJS@MJS-ENGINEERING.COM	TOPOQUAD WITH WATERSHED OVERLAY prepared for TURBOCAM		DATE: 11/12/14	SEAL:
					SCALE: 1"=200'	
					DESIGNER: JLG	
					DRAWN BY: JLG	
					APPROVED BY: MJS	
			MAP 234, LOT 1.5 ROUTE 9 BARRINGTON, NH			