


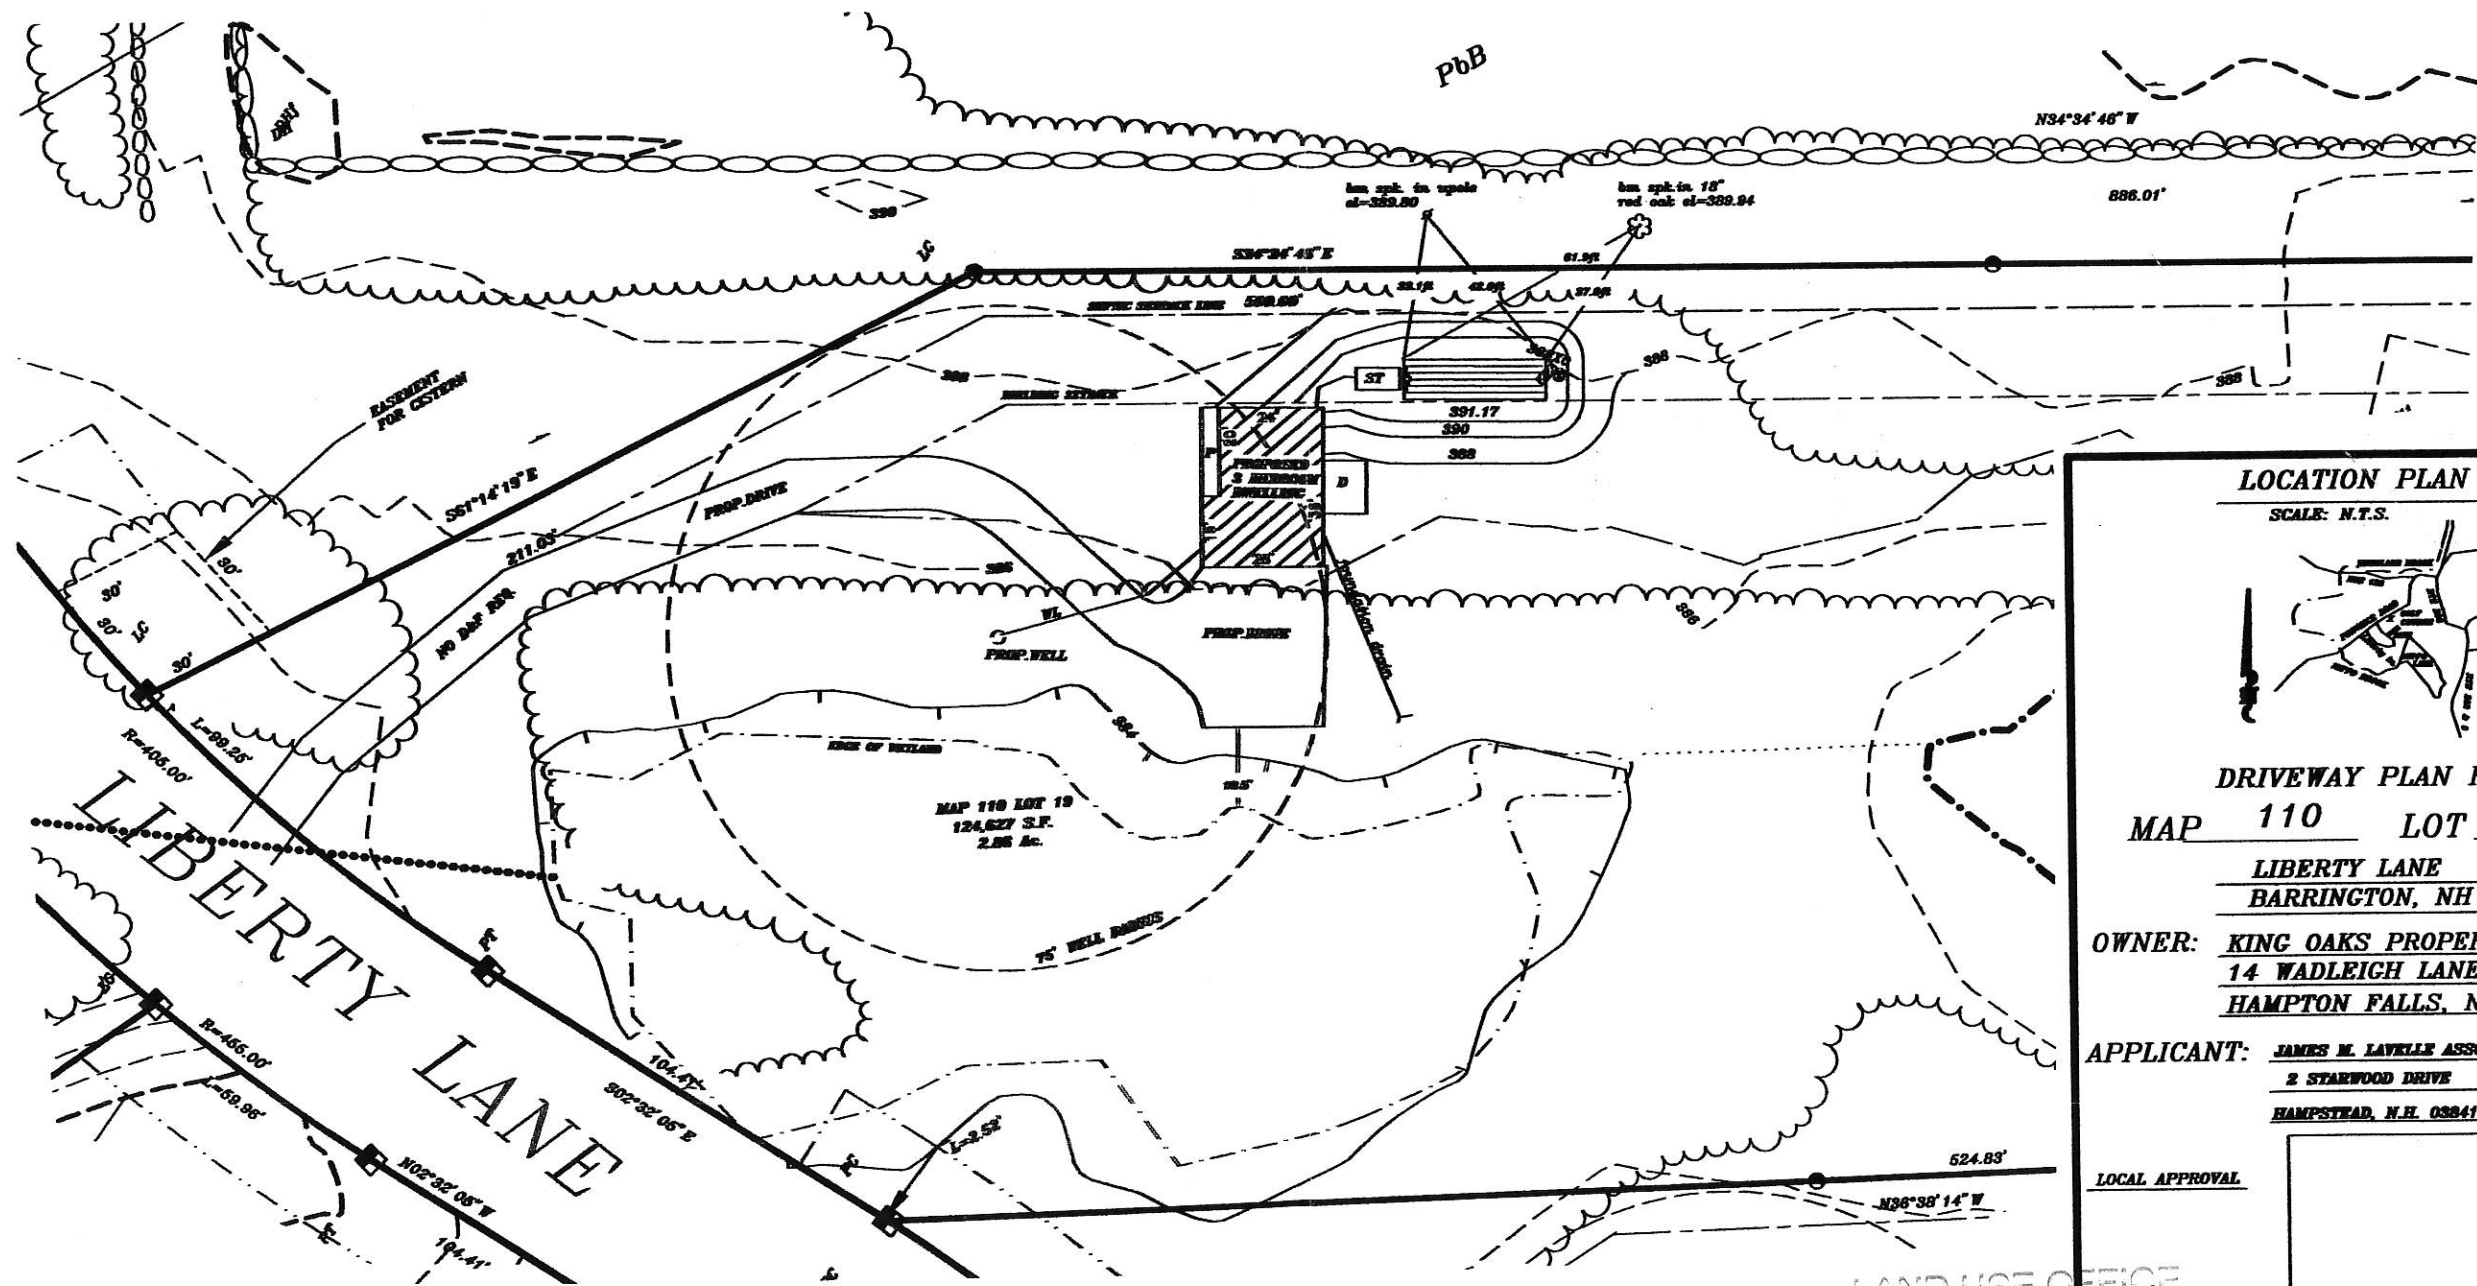

# LOCATION PLAN

SCALE: N.T.S.




## DRIVEWAY PLAN FOR MAP 110 LOT 19

LIBERTY LANE  
BARRINGTON, NH

OWNER: KING OAKS PROPERTIES  
14 WADLEIGH LANE  
HAMPTON FALLS, NH 03844

APPLICANT: JAMES M. LAVELLE ASSOCIATES  
2 STARWOOD DRIVE  
HAMPTON, N.H. 03841 TEL 328-6851

LOCAL APPROVAL

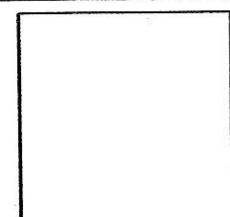

DATE 1/6/2015  
SCALE 1"=20'  
BOOK 1177  
PAGE 0685  
SUBDIVISION APPROV.  
#SA2003004486

LAND USE OFFICE

JAN 12 2014

RECEIVED