
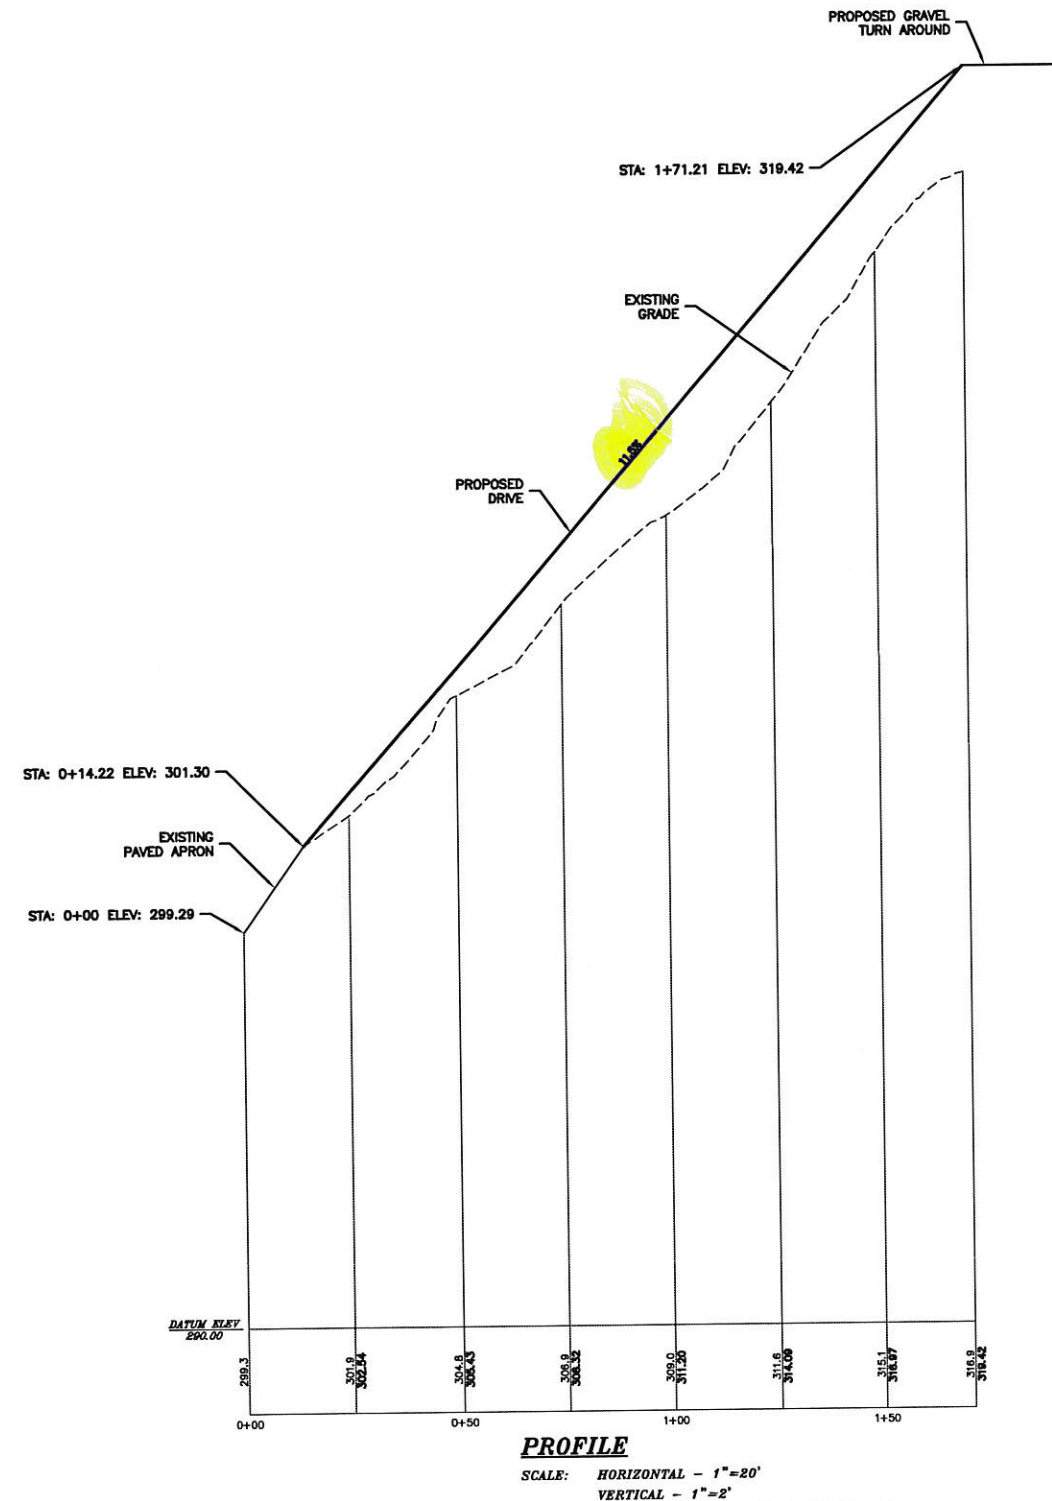


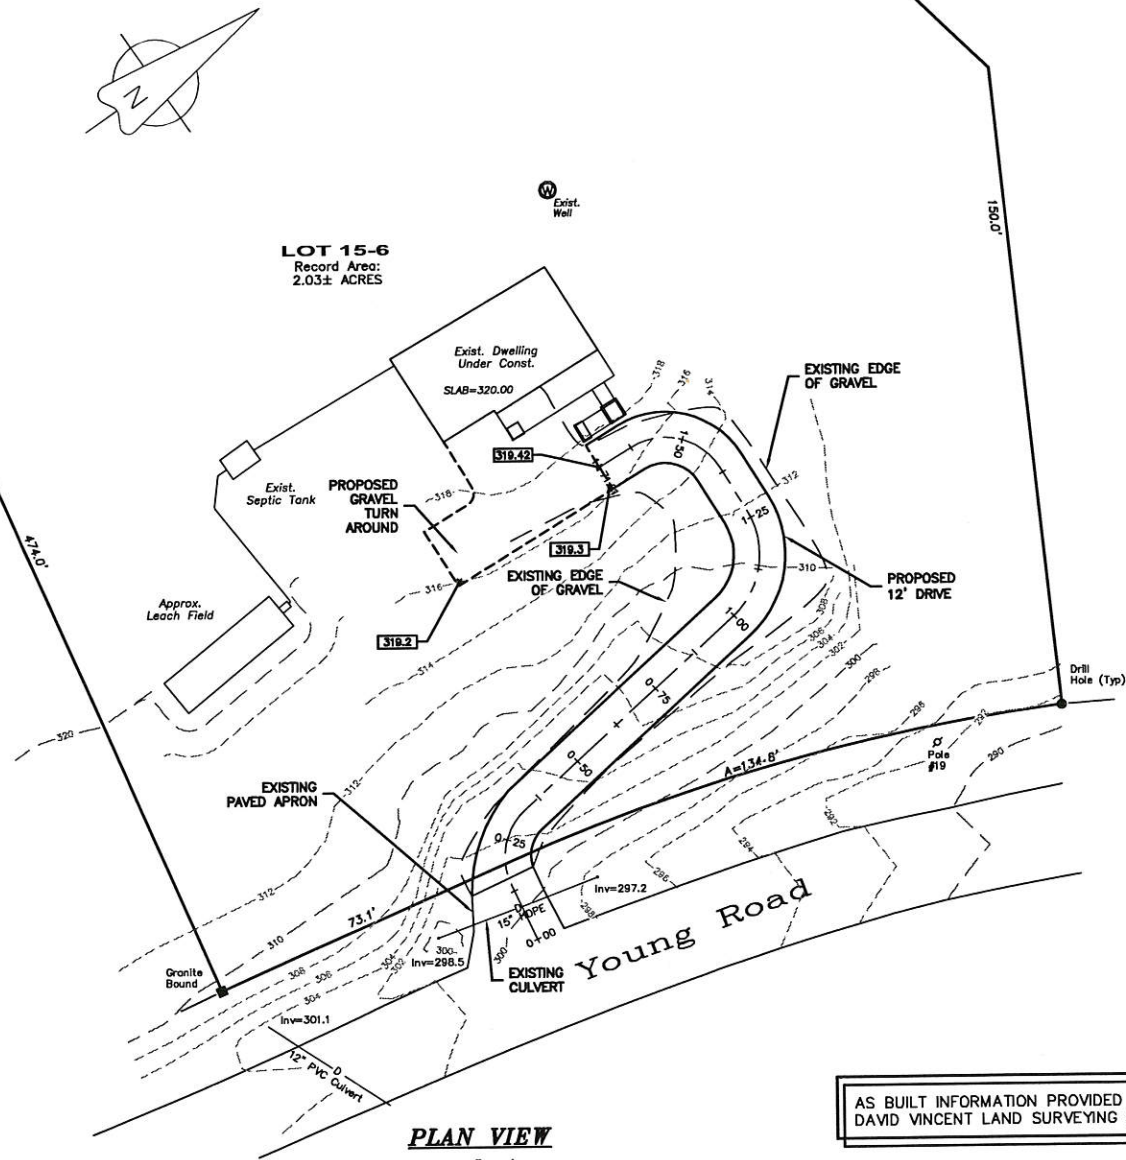

LAND USE OFFICE
FEB 02 2015
RECEIVED

WAIVER REQUEST - RESIDENTIAL DRIVEWAY GRADE

Lot 15-6 Young Road
Residential Driveway
Barrington, NH

J.L. Powell Construction, LLC
P. O. Box 4225
Windham, NH 03087
603-303-6270

DATE: 1-29-15
SCALE: AS SHOWN
DRAWN BY: SRD
DESIGN BY: SD/SH
APPROVED BY: SH
PROJECT NO: 1502
FILE: SITE.DWG

REVISION
NO.
DATE

C-1

HAIGHT ENGINEERING, PLLC
CIVIL ENGINEERS
P.O. BOX 1166, 181 WATSON ROAD
BARRINGTON, NH 03003
603.750.4266 FAX 603.749.7348