
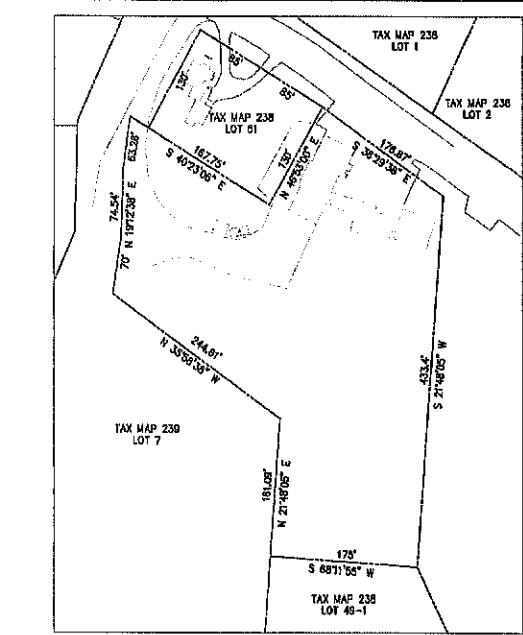


Drawing Name: P:\1382\1382-01\1382-Vermont\Working\Task\13821.dwg
Date: 04 Feb 2019 12:16pm

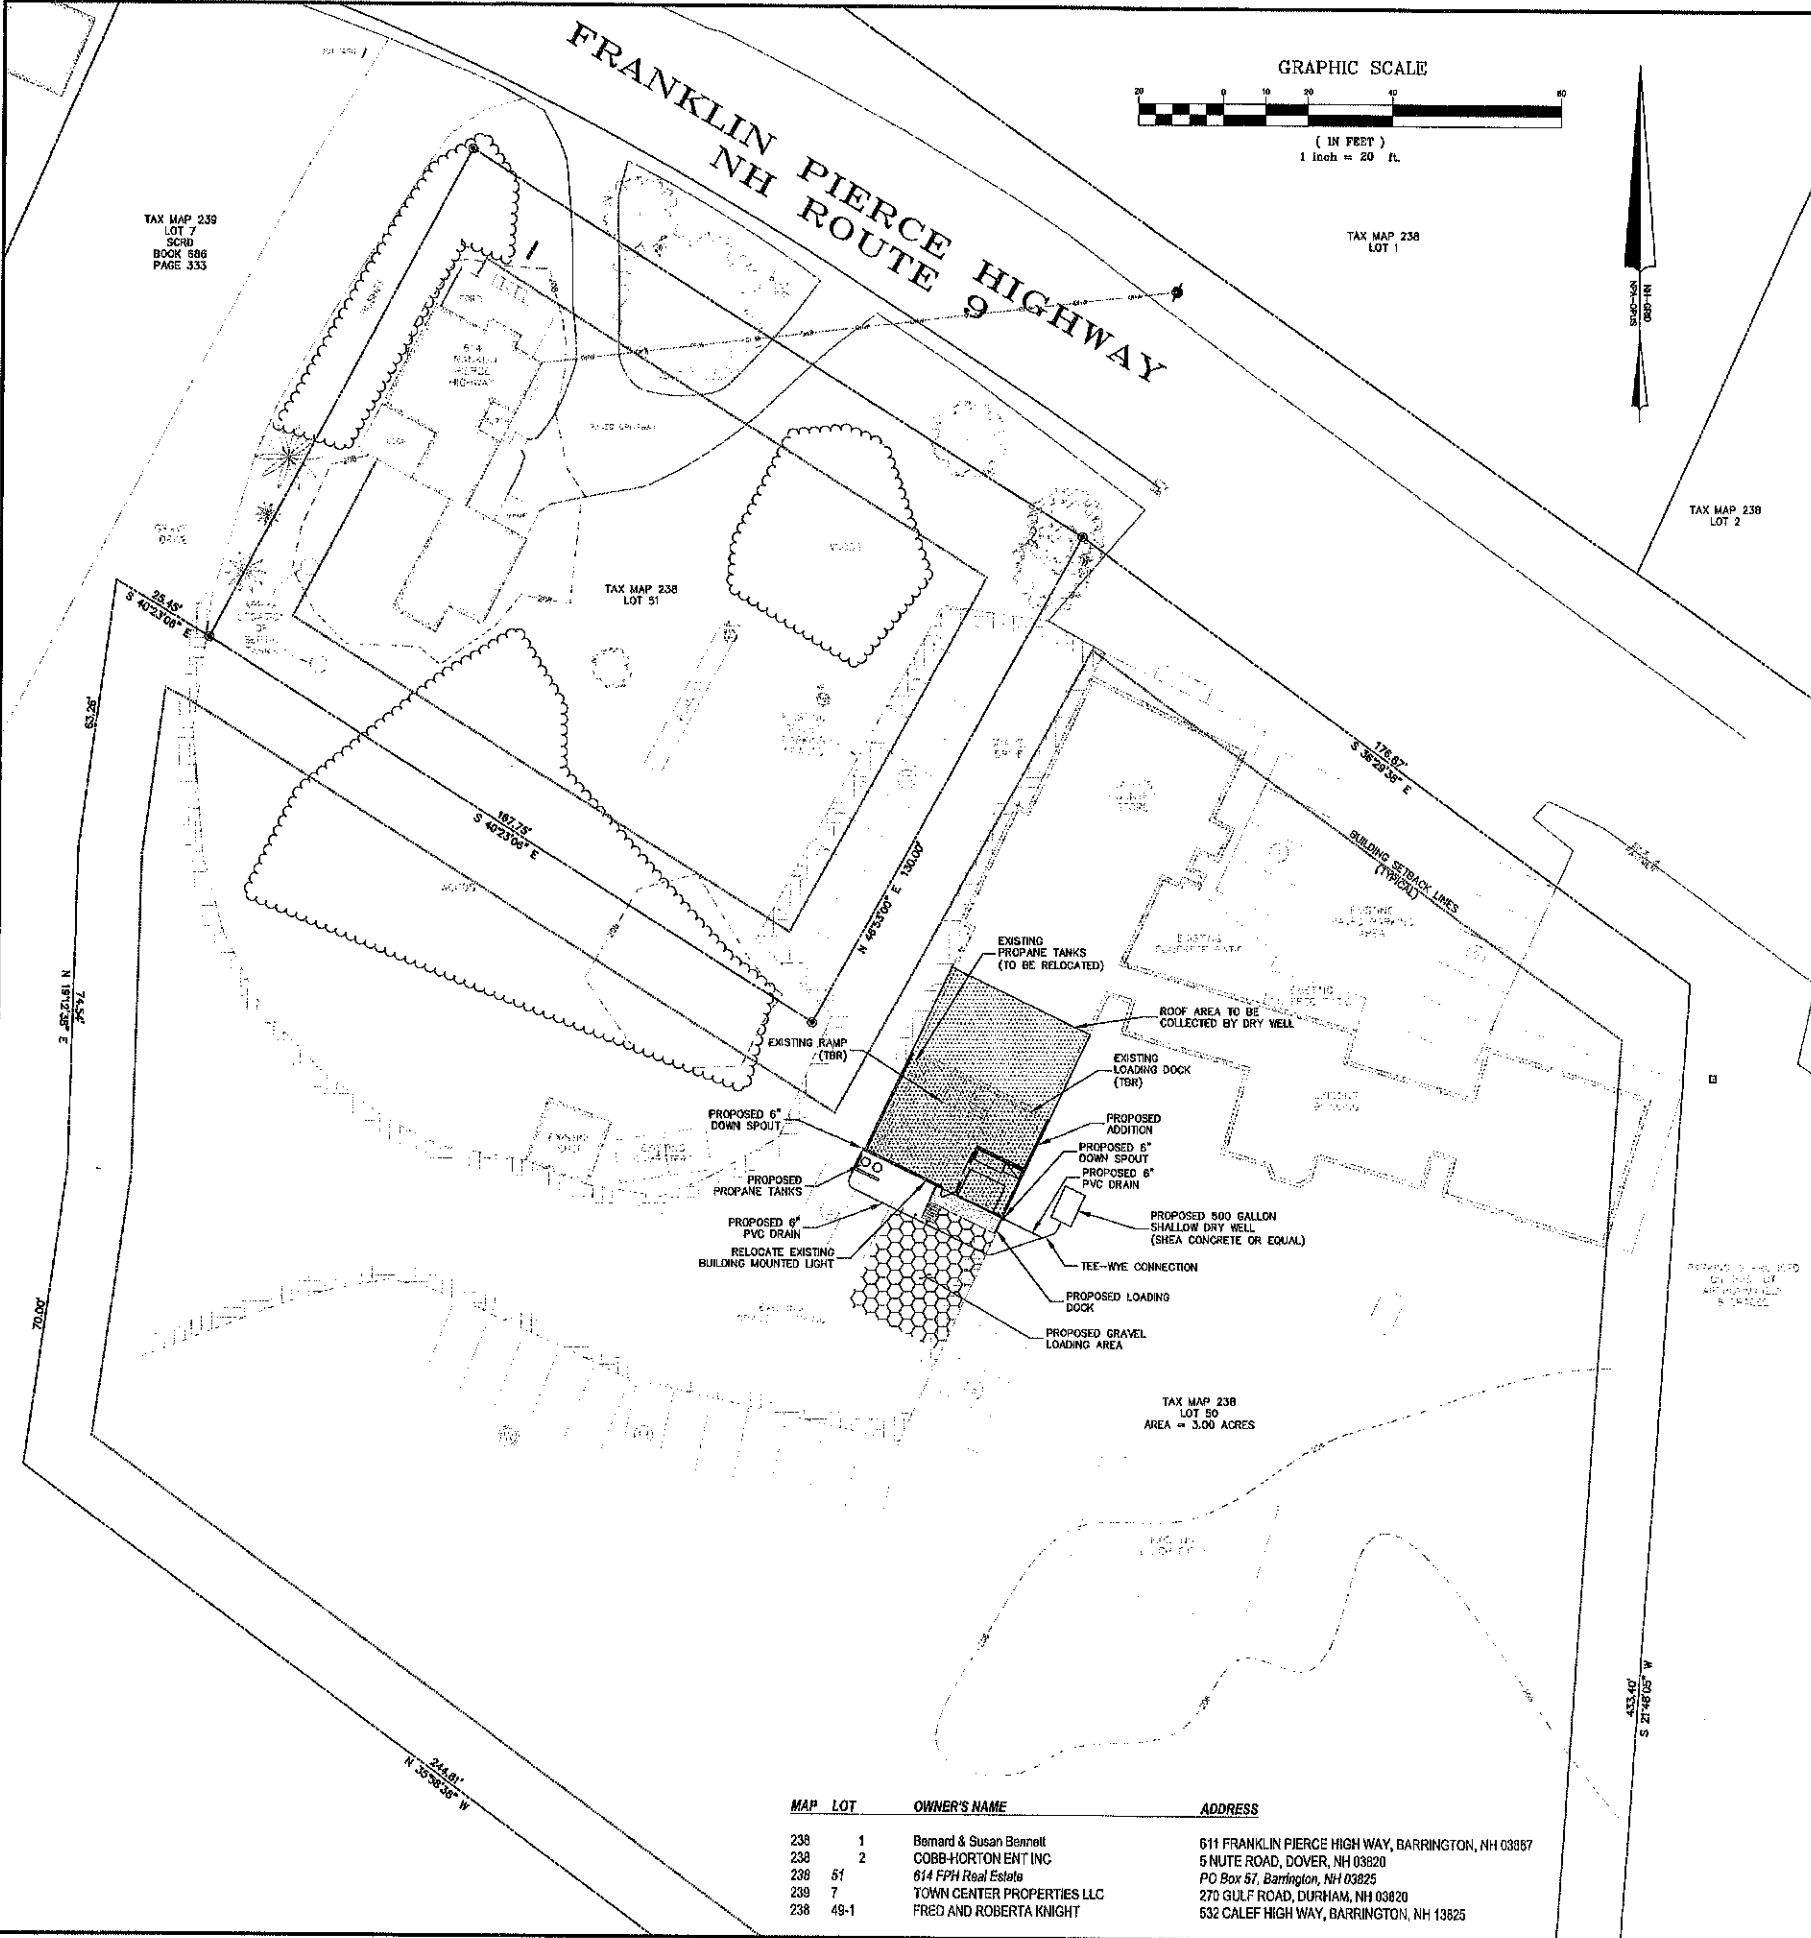

LOCUS
PLANNING BOARD APPROVAL BLOCK

PLANNING BOARD
BARRINGTON, NH
APPROVED
File Number 238-50-TC-19-SR
Date 3/7/2019
Chairman [Signature]

[Signature]
TAX MAP 238, LOT 50
OWNER'S SIGNATURE

SEAL OF THE TOWN OF BARRINGTON
MICHAEL GEORGE
No. 1887
Notary Public
State of New Hampshire

PROPOSED BUILDING ADDITION PLAN
prepared for
CALEF'S COUNTRY STORE
TAX MAP 238 LOT 50
606 FRANKLIN PIERCE HIGHWAY,
BARRINGTON NH

DATE: 12/12/18
SCALE: 1"=20'
DESIGNED BY: MJS
DRAWN BY: EHK
APPROVED BY: MJS
DWG FILE: 18081 CIVIC.dwg

NO. DATE

2	2/4/19	EHK	REVISIONS
3	1/7/19	EHK	REVISIONS
4	12/12/18	EHK	REVISIONS
5			REVISIONS

MJS ENGINEERING, P.C.
CIVIL • STRUCTURAL • ENVIRONMENTAL

6 PALMWOOD ST., P.O. BOX 305
NORTHAMPTON, NH 03857
PHONE: (603) 452-0279, FAX: (603) 452-0427
EMAIL: MJS@MJS-ENGINEERING.COM



JOB: 18-081

C1

NO.	REVISIONS	DATE	INT.
1	DESIGN REVISION PER SITE CONDITIONS	2/4/19	BHK
2	ADDED DRY WELL DESIGN	1/7/19	BHK

PLANNING BOARD APPROVAL BLOCK
 CHAIRMAN: *[Signature]*
 DATE: 2/7/2019
 FILE NUMBER: 238-50-17-19-50
 APPROVED
 PLANNING BOARD
 BARRINGTON, NH

TAX MAP 238, LOT 50
 OWNER'S SIGNATURE: *[Signature]*

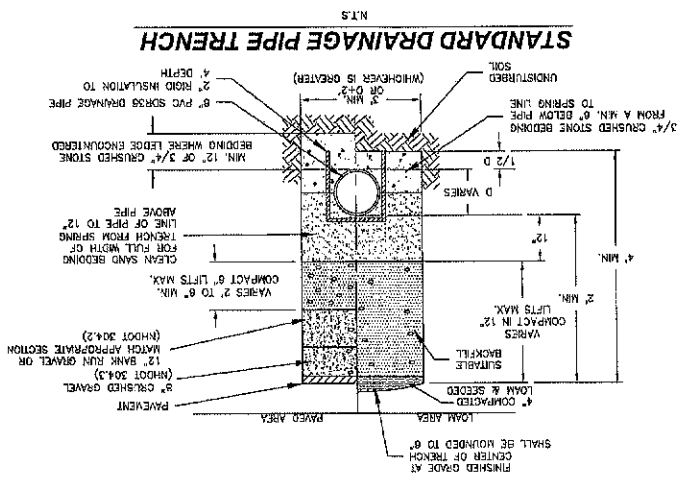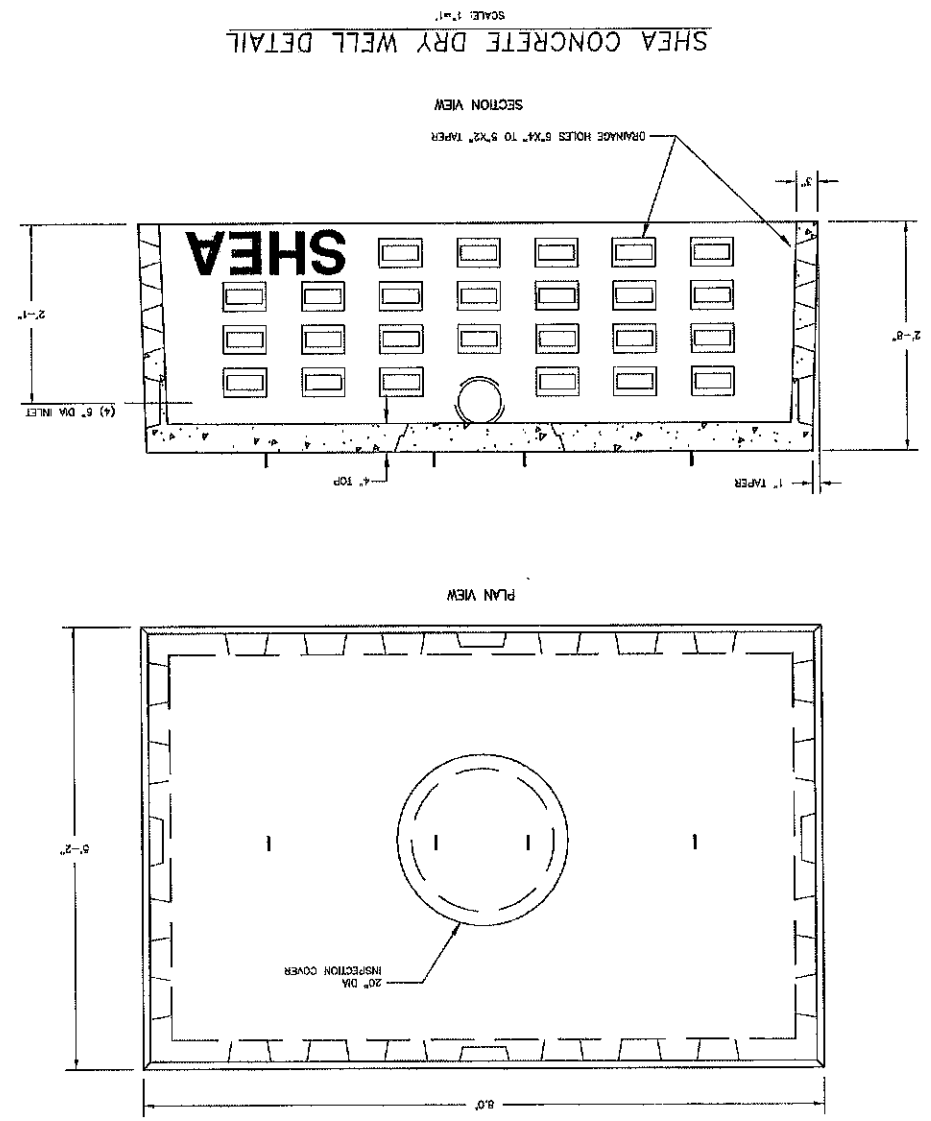

- REMOVE TOPSOIL AND STOCKPILE FOR REUSE.
- EXCAVATE TO BOTTOM OF STONE ELEVATION.
- SPRING BOTTOM OF EXISTING HOLE FROM TO PLACING STONE.
- PLACE 12" CRUSHED STONE AND SET DRY WELL LEVEL.
- BACKFILL AROUND SIDES WITH CRUSHED STONE AND ON SITE MATERIAL OR CLEAN SAND TO HEIGHT OF STRUCTURE.
- INSTALL 8" PVC GUTTER DRAIN TO CONNECT TO GUTTER DOWN.
- SPROUT 8" PVC GUTTER DRAIN TO GUTTER DOWN.
- INSTALL PIPE AS SPECIFIED IN TRENCH DETAIL.
- ADDRESS AT GRADE.

