
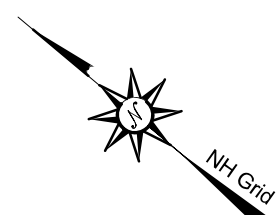


PARKING NOTES:


1. SPACE DIMENSIONS:
REGULAR: 9' X 18'
HANDICAP: 13' X 18'
2. PROVIDED SPACES:
REGULAR (EMPLOYEE & GUEST) = 8 SPACES
HANDICAP = 1 SPACE
3. PARKING IS OVER EXISTING GRAVEL OR
DISTURBED GROUND. EDGES WILL BE DEFINED.
4. SPACES WILL NOT BE STRIPED.

TAX MAP 249 LOT 32
75± ACRES

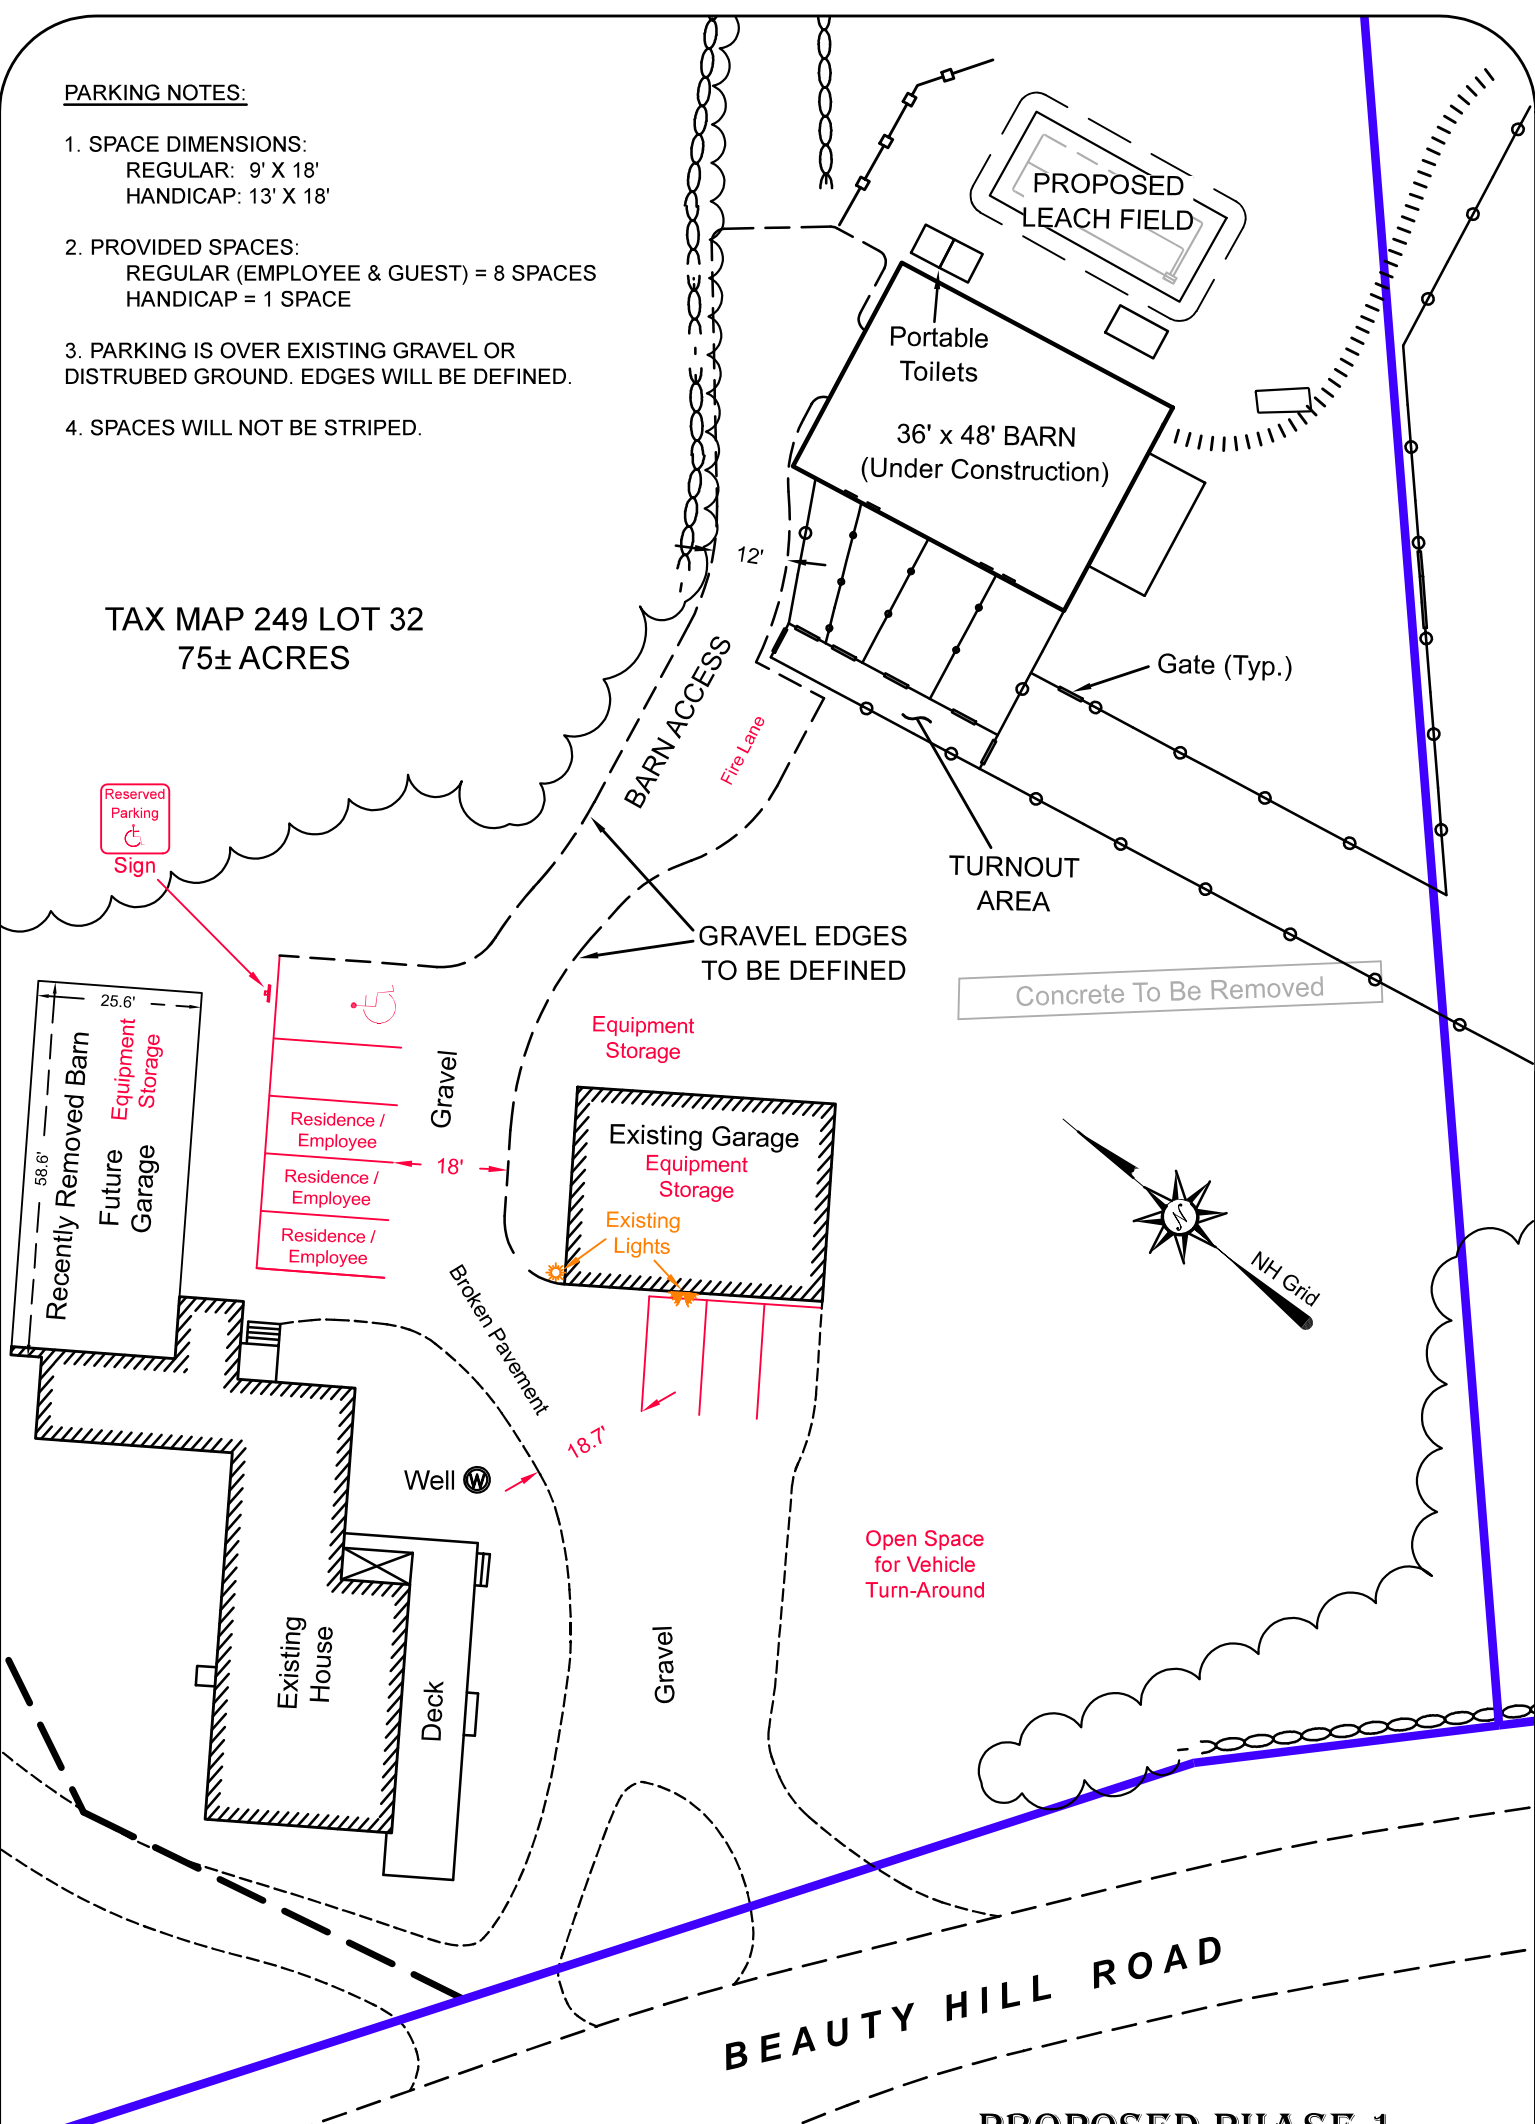

**PROPOSED PHASE 1
PARKING PLAN**

For:
**Wildlife Encounters Ecology
Center & Farm School**
c/o DWSx2 Holdings LLC
270 Beauty Hill Road, Barrington, NH 03825

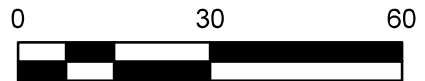

Stonewall
SURVEYING

Licensed in New Hampshire & Maine
PO Box 458, Barrington, NH 03825
t: (603) 664-3900 www.StonewallSurveying.com

SCALE: 1" = 30'	TAX MAP/LOT # 249 / 32	PROJECT NO: 18006	DATE: 5/18/2020
--------------------	---------------------------	----------------------	--------------------