


APPROVED BY THE TOWN OF BARRINGTON
PLANNING BOARD
BARRINGTON, NH
-APPROVED-
File Number 031861
Date 9/12/2003
Chairman *[Signature]*

TRITECH
ENGINEERING CORPORATION

45N COVER POINT OFFICE PARK
COVER, NEW HAMPSHIRE 03820
TELEPHONE 603 748 8707
FAX 603 748 3630

REVISIONS	DATE	DESCRIPTION
	2/17/03	REV. PER PLANNING BOARD COMMENTS
	3/18/03	REV. PER PLANNING BOARD COMMENTS
	4/16/03	REV. PER PLANNING BOARD COMMENTS
	9/4/03	REV. PER PLANNING BOARD COMMENTS

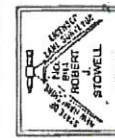

SUBDIVISION PLAN
"THE FALLS"
ON THE INGLASS RIVER
TOLEND ROAD
BARRINGTON, NEW HAMPSHIRE
OCTOBER 15, 2002
JOB No. 02108
SCALE: 1" = 100'

SHEET NO.

0-2

RECEIVED

AUG 09 2021

LAND USE OFFICE

zoningmap.pdf

barrington.nh.gov/sites/g/files/vyhlif2766f/uploads/zoningmap.pdf

Apps Lexis NH Admin. R. NH PUC NH SCT Slps NH RSA NH Super. R. NH R.Evid Account Webster History \$ 526. Restrictions... NH Efile Case Access FOIA Handbook Canter-PB Reading list

zoningmap.pdf 1 / 1 100%

Legend

Zoning District

- General Residential
- Neighborhood Residential
- Regional Commercial
- Town Center
- Village District
- Swains Lake Village Water Management Overlay Zone
- Stratified Drift Aquifer Overl
- Highway Commercial Overla

Surface Water Features

- Streams, Brooks, etc.
- Apparent Wetland Lim
- Lakes, Ponds, Rivers
- Wetlands


Political Features

- NH Municipal Bounda
- SRPC Town Boundary

RECEIVED

AUG 09 2021

LAND USE OFFICE

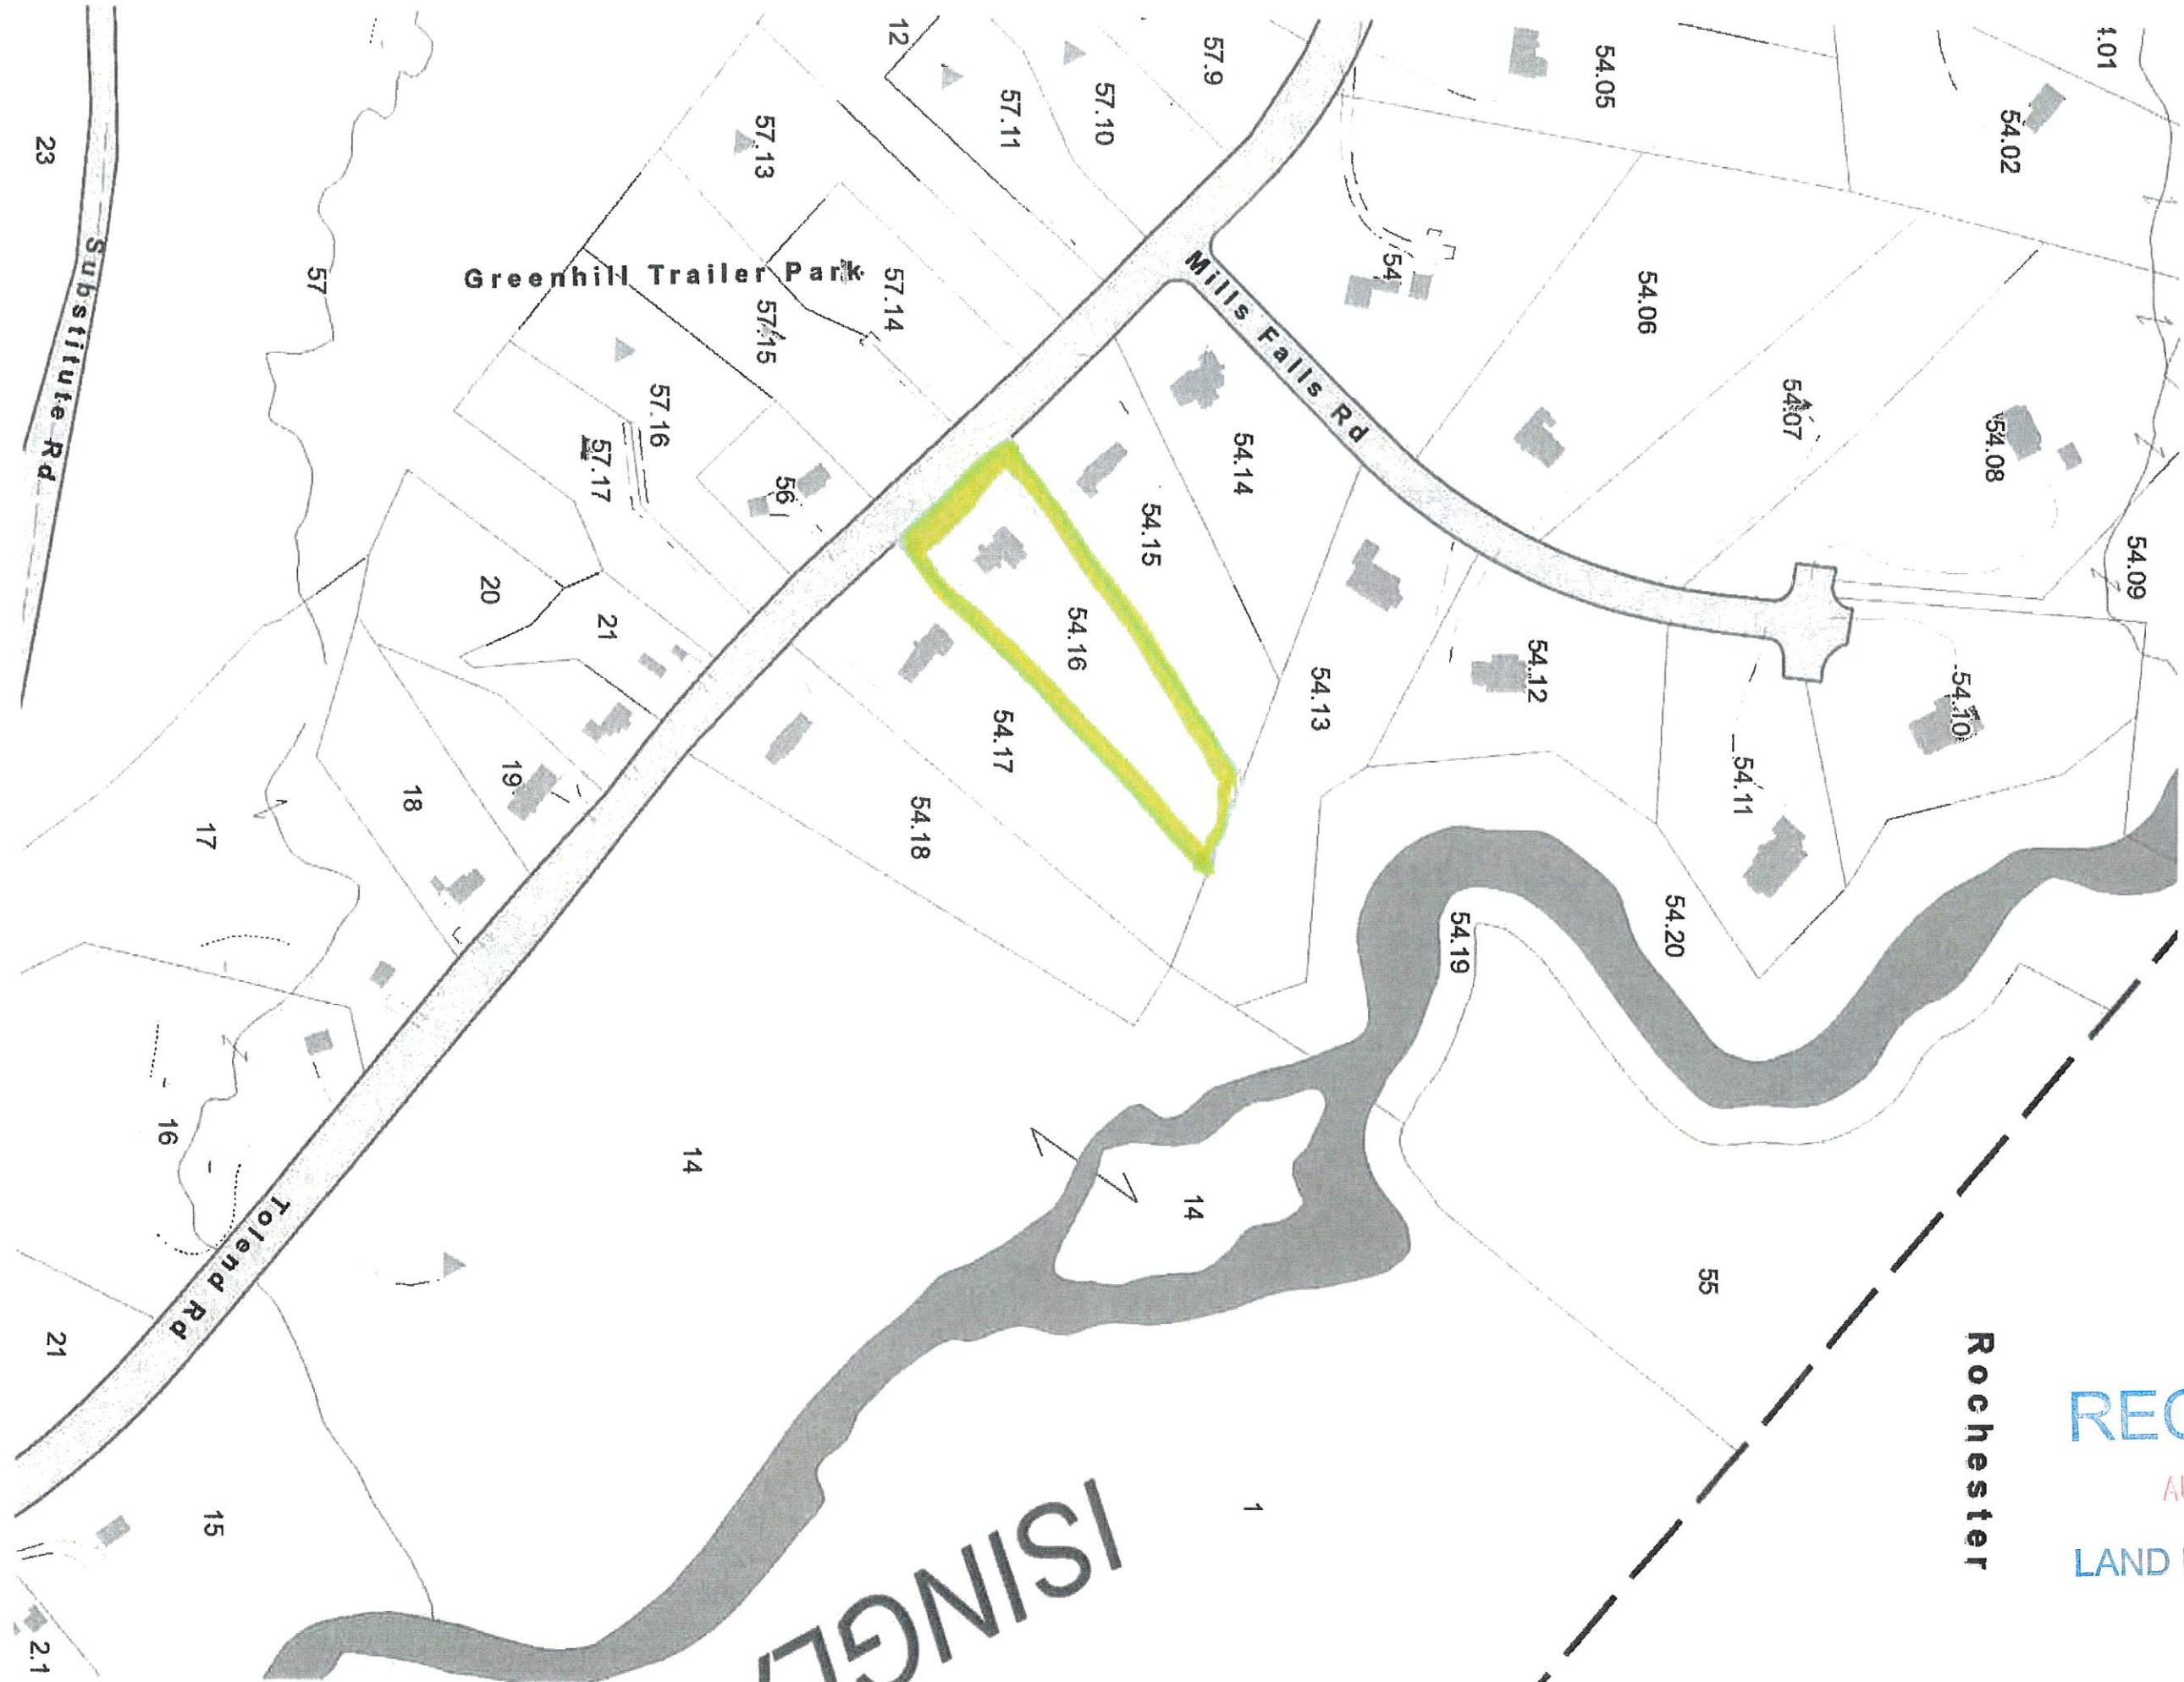

RECEIVED

AUG 09 2021

LAND USE OFFICE

Rochester