

Any Questions

Myles Cooke  
603-765-7175  
Joe Wilson  
603-235-8025


House  
Addition



RECEIVED

AUG 31 2022


LAND USE OFFICE

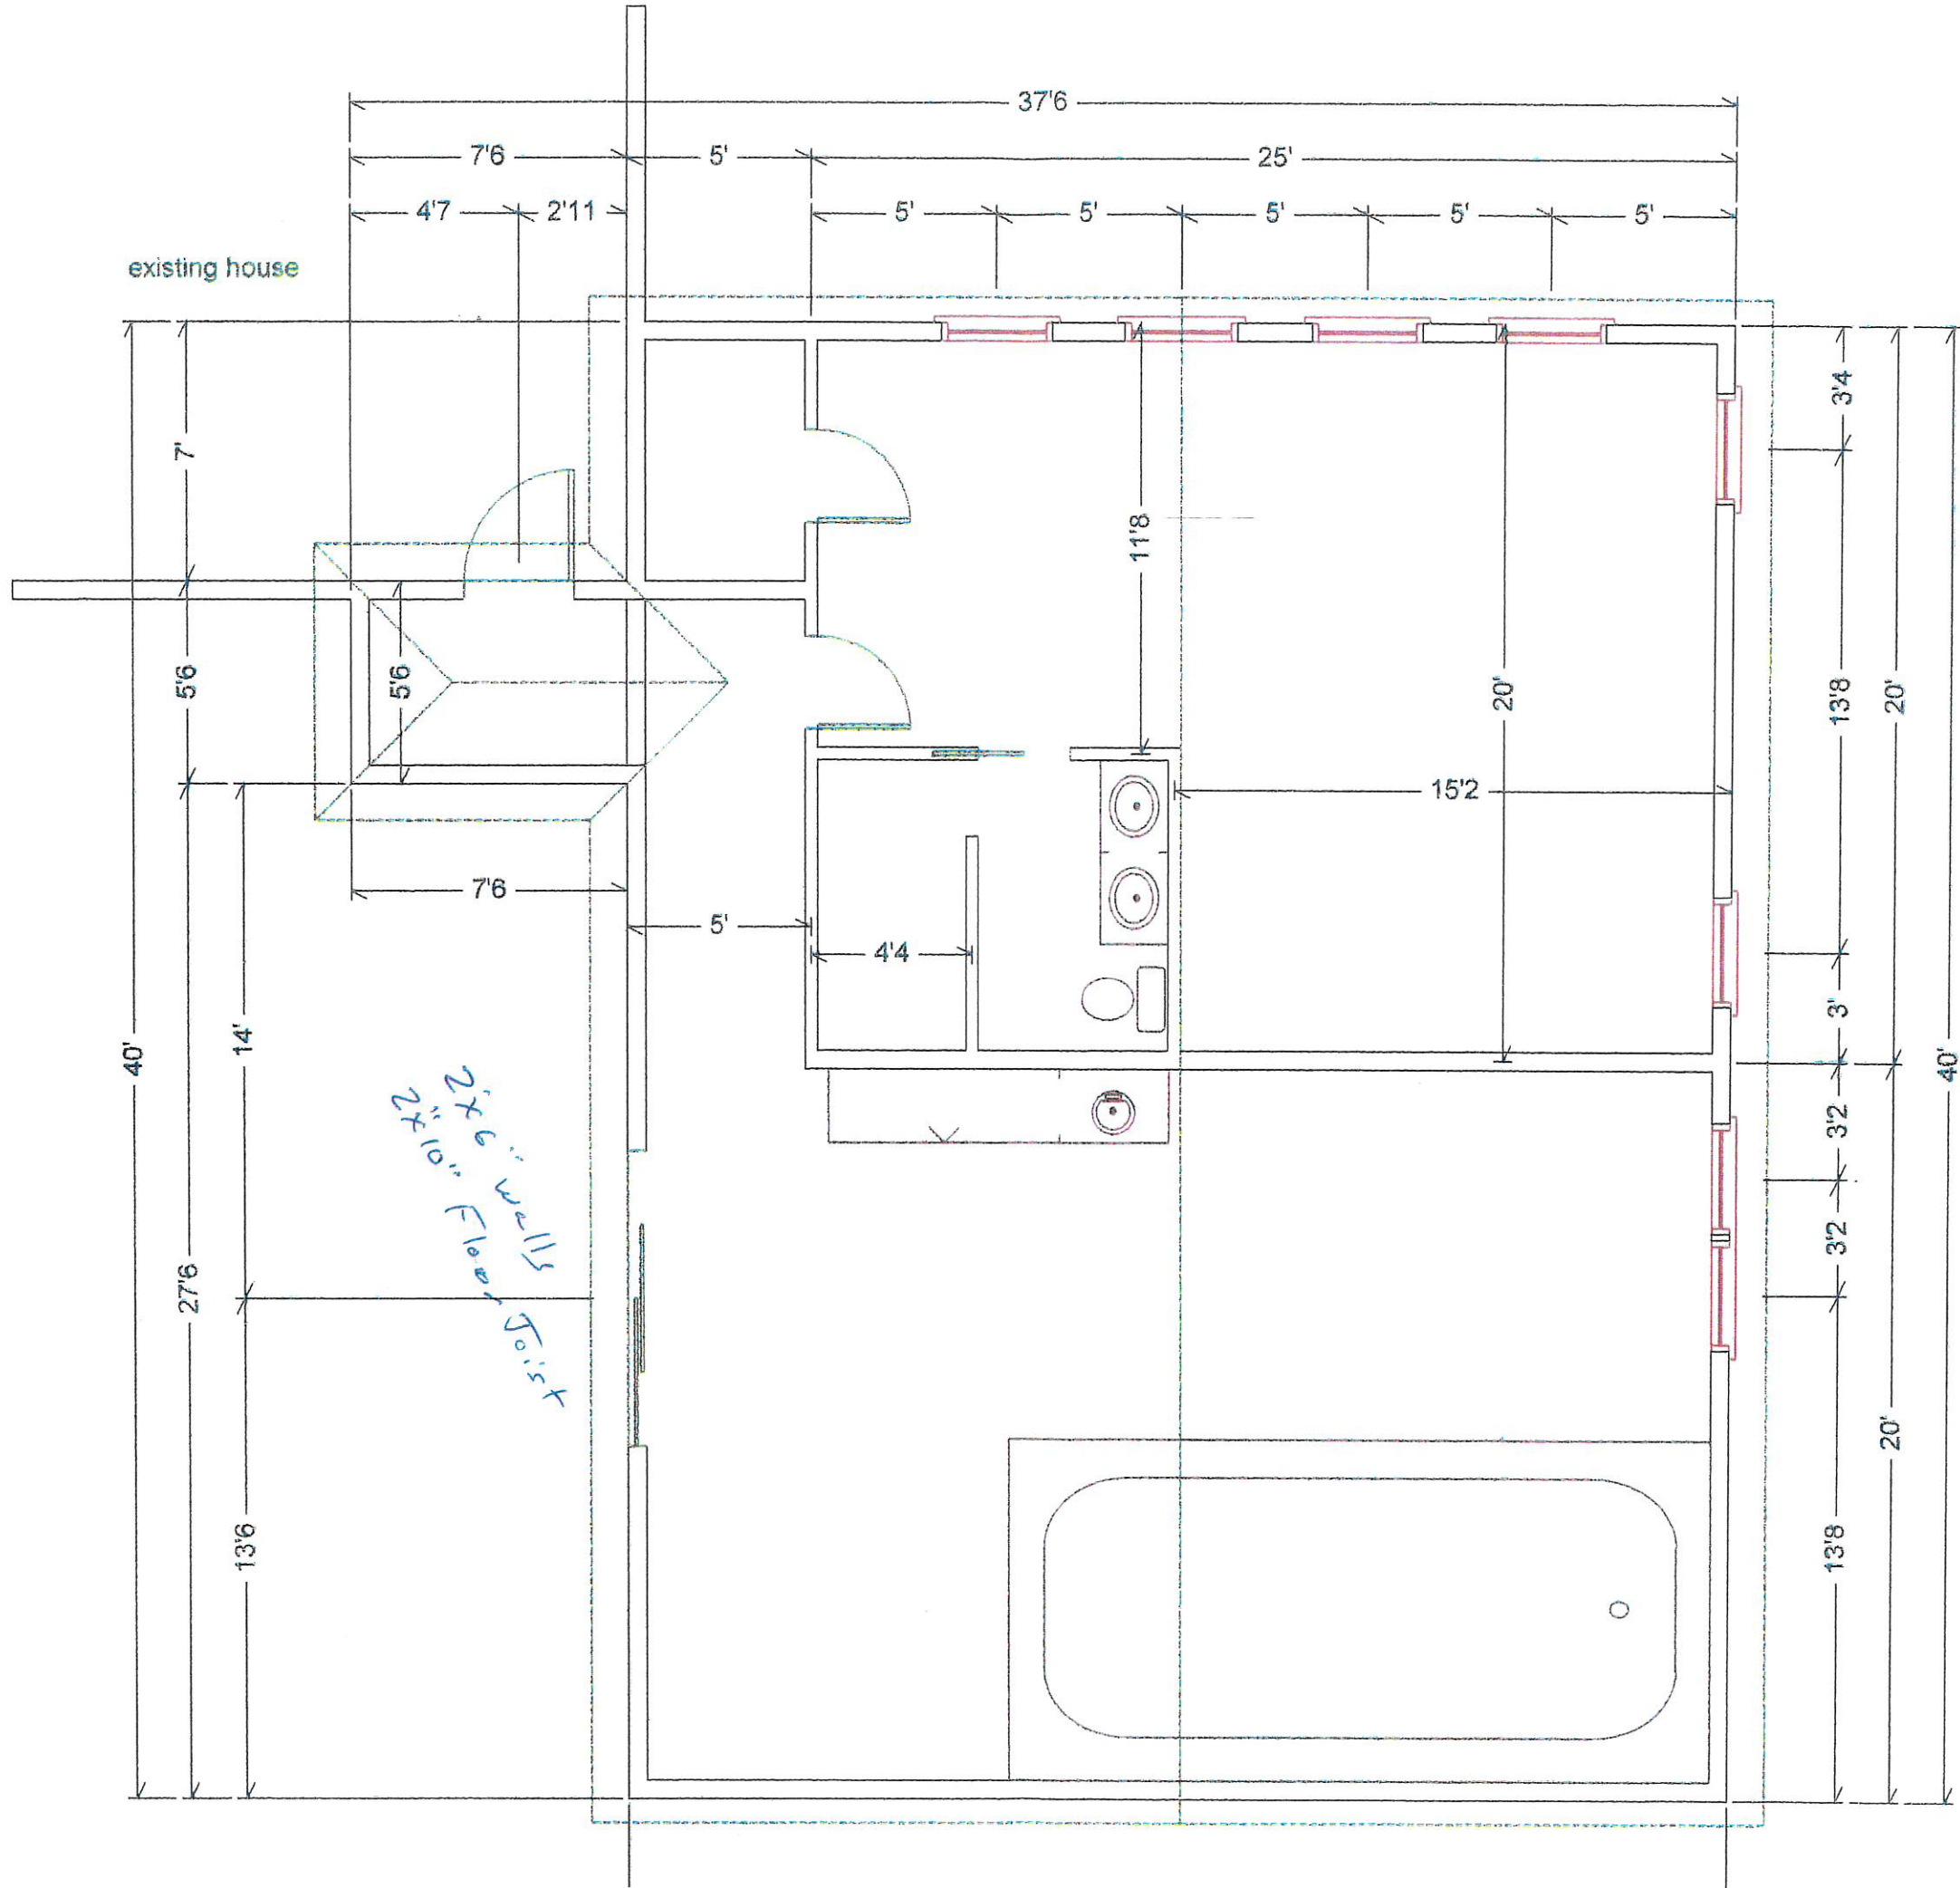

RECEIVED

AUG 31 2022

LAND USE OFFICE

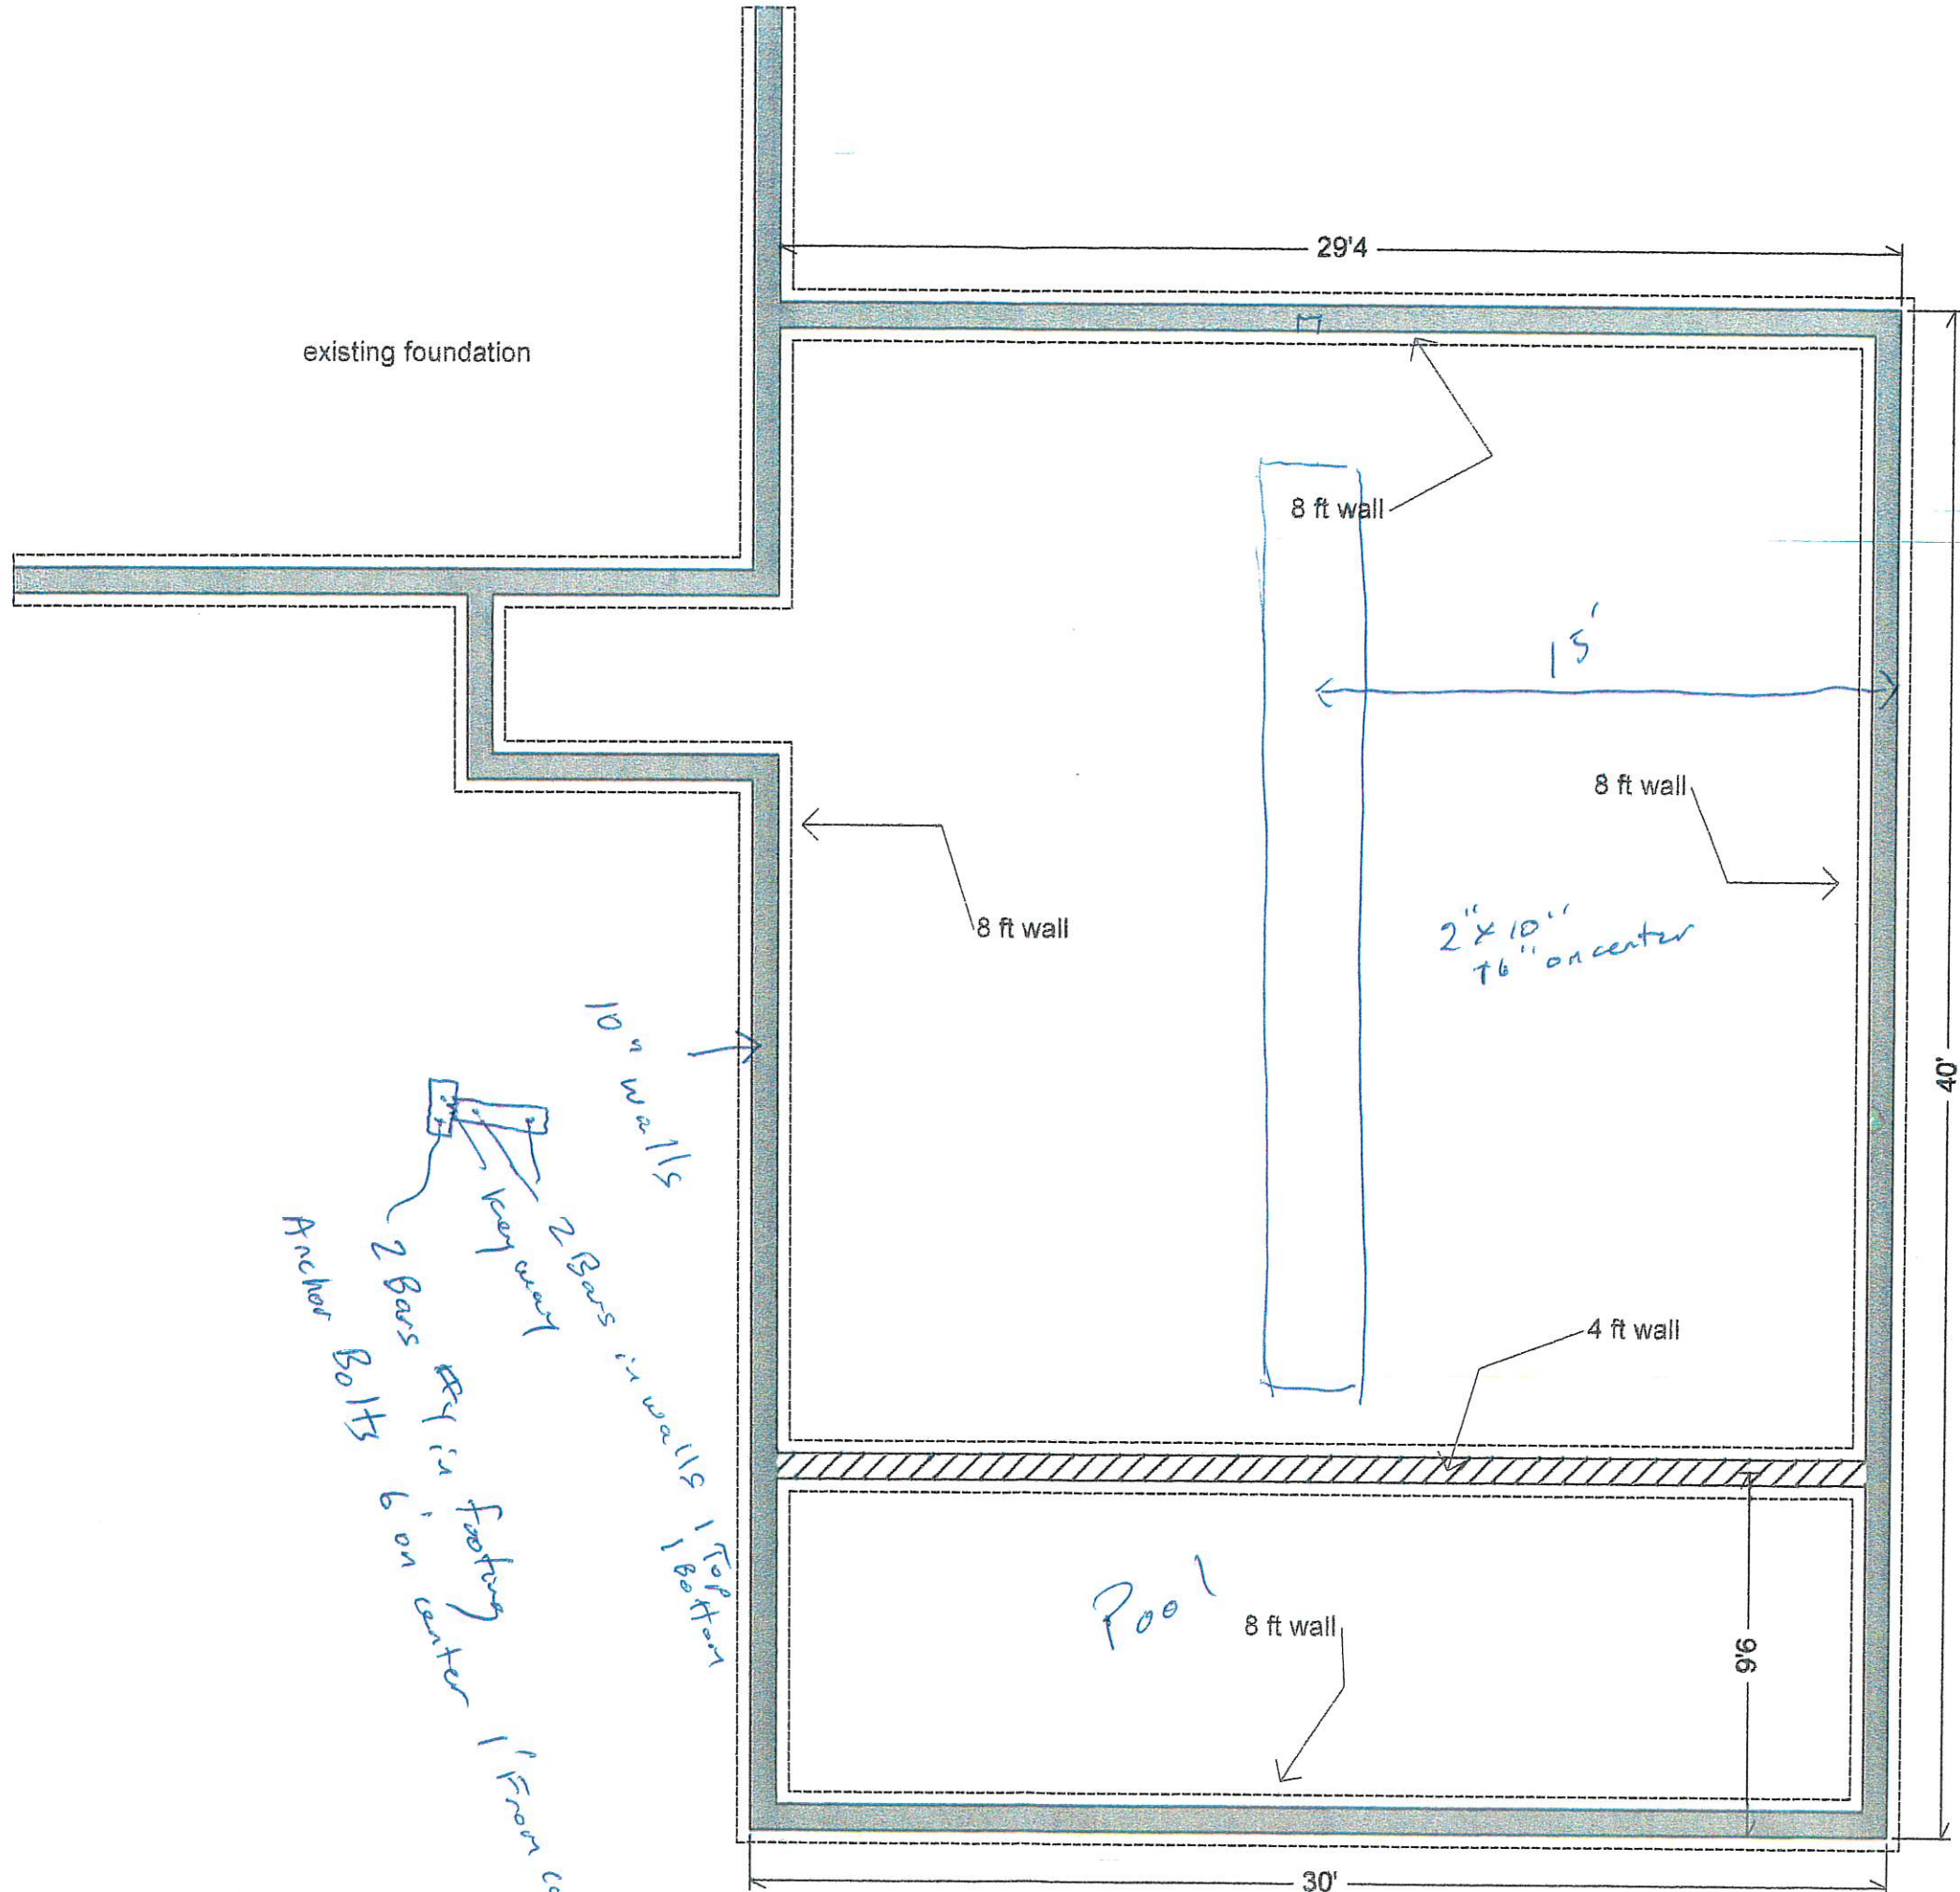

10" walls  
 2 Bars in walls  
 1 Top  
 1 Bottom  
 2 Bars in footing  
 6" on center  
 1' from corner  
 Anchor Bolts

LIVING AREA