

Town of Barrington PO Box 660/333 Calef Hwy Barrington, NH 03825 www.barrington.nh.gov (603) 664-5183

APPLICATION FOR CLASS VI/PRIVATE ROAD BUILDING PERMIT

Planta in du da	OWNER IN	FORMATION		
Nama:		for each owner to avo	0 0 1 1 1	
Phone: 973.704.856		Carlos G Ra	h Mein Rd N. Andover mais	
Name: Afgtasha Restou		29 North	strepo. Gra	
Phone: 908 255 336			main Rd N. Andows Mass	
Address/Road: 683 Long Shores Dr. Map/Lot/Sublot: 1041961				
	ge:		n: ☐ Class VI Rd or ☑ Private Rd	
Is There a Road Association: Yes	□ No	Are You a Member		
Road Association & Contact:	LOABNH @	gmail.com	ALL MANY COUNTY CONTROL CONTRO	
Association Email:		Associatio	n Phone:	
	PROJECT	NARRATIVE		
De		ils of the building proj	iect.	
8'X 14' Dor	mer			
		application Attached	- Required	
			avequate u	
PERMIT CATEGORY Review the Class VI/Private Road Building Policy at www.barrington.nh.gov/classviprivateroadbuildingpolicy to apply the correct requirements to your project. Use the checkboxes to indicate completed/attached information.				
□ Category 1 □ Class VI & Private Road Building Policy Application ■ Municipal Disclaimer of Maintenance and Liability ■ Generated by Town staff upon receipt of completed application ■ Recording required by applicant after approval and prior to issuance of permit	□ Cat Category 1 req	regory 2 quirements and: ard Review and Decision –	Category 3 Category 1 requirements and: Detailed Property Map Road Improvements Option 1 or Option 2 Road Maintenance Agreement Permit and Bond for Improvements (if applicable per Select Board decision) Department Head Recommendations Planning Board Review and Comment Select Board Public Hearing and Decision Application Fee (if approved, plus building permit fee)	
☐ Waiver Requested (s	ee policy requirement	s, include waiver narra	ntive on a separate sheet)	
Applicant Signature:	V		Date: 1/, 2/. 73	



Town of Barrington PO Box 660/333 Calef Hwy Barrington, NH 03825 www.barrington.nh.gov (603) 664-5183

APPLICATION FOR CLASS VI/PRIVATE ROAD BUILDING PERMIT

Lece	ived D	ate:	Staff	Staff Initials:		
		APPL	ICATION RI	EVIEW		
	Correct Category Map Meets Requirements					
	Road	l Improvement Details		Missing Information – Applicant Notified		
		ANTIC	IPATED TIM	MELINE		
DA	TE	If not applicable, please use N/A				
		Application Reviewed and Sent to De	partment Head	s (as soon as possible upon receipt)		
		Department Head Recommendations	Due (minimum)	ninimum 1 week following email to Department Heads)		
	Planning Board Review (Department Head recommendations, if applicable, must be provided to Planni Department no less than 1 week prior to next meeting. Schedule for next meetin following 1 full week.)					
		Select Board Public Hearing or Conse	ent Agenda (mir	nimum I week following Planning Board memo receipt)		
		COM	IPLETION D	DATES		
DA	TE	If not applicable, please use N/A				
		Police Recommendations Received				
Fire Recommendations Received						
		Road Agent Recommendations Recei	ent Recommendations Received			
		Share Department Heads Feedback w	rith Property Ov	wner		
		Planning Board Recommendations R	g Board Recommendations Received			
		Public Hearing Notice for Select Boa	Hearing Notice for Select Board Meeting Sent to Abutters (minimum 1 week prior to meeting)			
		Waiver Signed by Select Board Chair or Designee				
		Recorded Waiver	Book:	Page:		
		Recorded Road Maintenance Agreem	nent Book:	Page:		
		Permit Issued				
		Department Head Sign-Off on Road Improvements				
		Building Inspector Verification Conditions of Approval are Met				
		Certificate of Occupancy Issued				
		Λ	TTACHMEN	NTS		
				applicant for their review.		


Doc # 230008747 Book 5127 Page 136 07/26/2023 02:54:25 PM Page 1 of 2

Catherine A. Berube Register of Deeds, Strafford County

TOWN OF BARRINGTON, NEW HAMPSHIRE Agreement and Release Regarding Building Permit for Property Abutting a Private/Class VI Road

16		
	COME Carlos & Natascha Restrepo	
29 Nort	nafter referred to jointly or severally as "owner") with a residential address of h Cross Road, North Andover, MA 01845	, and
The To	wn of Barrington, New Hampshire (hereinafter referred to as "town"), a	
	pal corporation existing under the laws of the State of New Hampshire with an	
addres	s of 4 Signature Drive, and agree as follows:	- 20
		-1
	EAS, owner owns certain real property (Tax Map 104, Lot 96Plot) which	
	Road, conveyed to said owner by a Deed record	eu at
воок <u>э</u>	115 , Page 773 at the Strafford County Registry of Deeds: and	
real pro Plannir	EAS, the relevant portion of said Long Shores Drive Road upon which own operty fronts is a private/Class VI road that has not been approved by the Barring Board, so that the owner's property is therefore subject to the building restricted under RSA 674:41;	gton
repres	HEREFORE, the town and owner on behalf of themselves, their heirs, legal entatives, successors and assigns, covenant and agree as follows:	s a s
	The town shall allow owner a building permit to construct a single family resider the property identified above subject to the terms and conditions of a building possible issued by the town and the Policy of the Board of Selectmen Regarding Construction Class VI and Private Roads as amended on July 20, 2015.	ermit to truction
2.	The parties understand and agree that town assumes no responsibility for main	tenance,
	including but not limited to snowplowing, of said Long Shores Drive	_ Road,
	and no liability for any damages arising from the use of said road.	
3.	Owner agrees to be responsible for maintaining access to the subject property a hereby forever release and discharge the town, its officers, agents and employe from the obligation of maintaining said Long Shores Drive Road; and (2 any loss, damage, claim or expense of any kind or nature whatsoever arising directly from the condition of said road, including but not limited to any loss of claim or expense arising from failure to provide any municipal services such as parties and ambulance services.	es: (1)) from ectly or amage,
1	Owner hereby assumes responsibility for transporting any children who may no	w or in
4.	the future reside on the property to the nearest regular school bus stop.	
5.	The parties understand and agree that this Agreement and Release shall be reco	orded at
٥.	the Strafford County Registry of Deeds before the building permit is issued, as reunder RSA 674:41, I (c)(3).	equired
6.	The owner(s) agree to stipulate and pass this Agreement at any transfer of this	property
	3 3	

· · ·	Carlos Restrepo
Witness Print Name (not needed if e-signed)	Owner Print Name
	Carlos Restripo 7/20/2023
Witness Sign/Date (not needed if e-signed)	Owner Signature/Date
	Natascha Restrepo
Witness Print Name (not needed if e-signed)	Owner Print Name
Witness Size /D.	Natascha Kestryo 7/20/2023
Witness Sign/Date (not needed if e-signed)	Owner Signature/Date
.4	
	TOWN OF Barrington
	TOWN OF CALL I JUST 1
A/:t-	Joyce Cappiello By:
Witness Print Name not needed if e-signed)	Selectperson, Chair or Vice Chair
Vitnoss Siar /D	Docusigned by: 7/21/2023
Vitness Sign/Date not needed if e-signed)	Selectperson Signature/Date

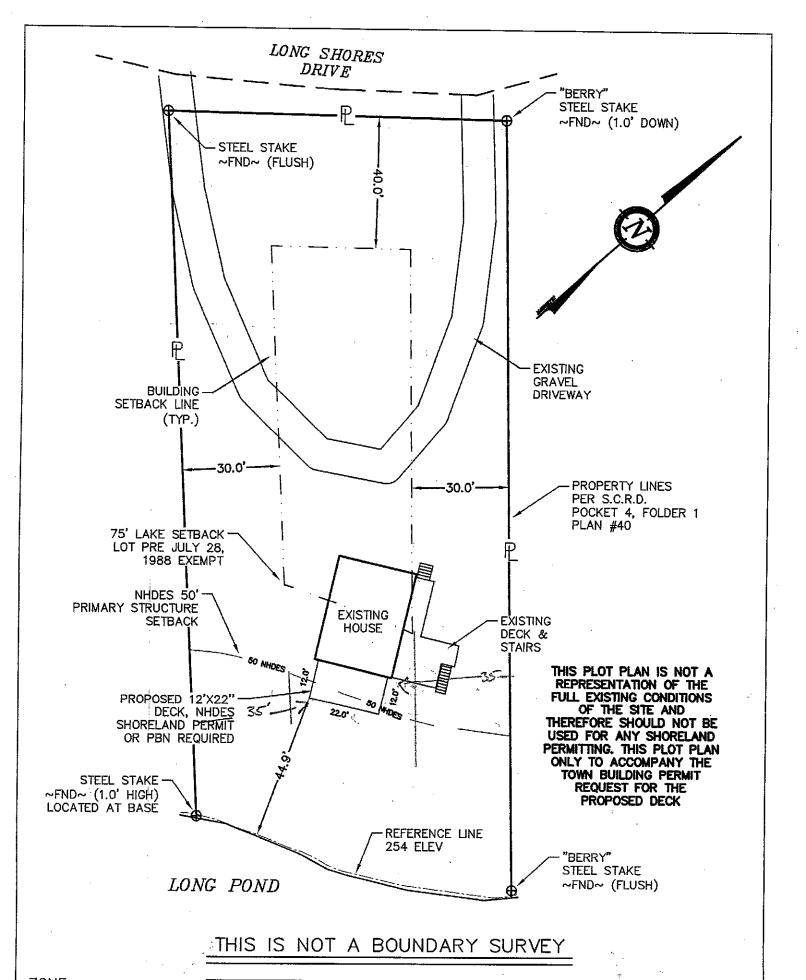

ZONE: GEN. RES.


SETBACKS: FRONT: 40.0' SIDE: 30.0' REAR: 30.0'

S.C.R.D.: BOOK 5115, PAGE 773

POCKET 4, FOLDER 1,

PLAN #40

PLOT PLAN **FOR** CARLOS & NATASCHA RESTREPO 683 LONG SHORES DRIVE BARRINGTON, N.H. TAX MAP 104, LOT 96

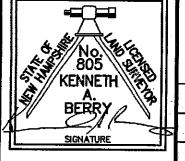

SURVEYING -BERRY ENGINEERING

335 SECOND CROWN POINT RD. BARRINGTON, N.H. 332-2863


SCALE

1 IN. EQUALS 30 FT.

DATE

NOVEMBER 6, 2023

FILE NO.: DB 2023-122

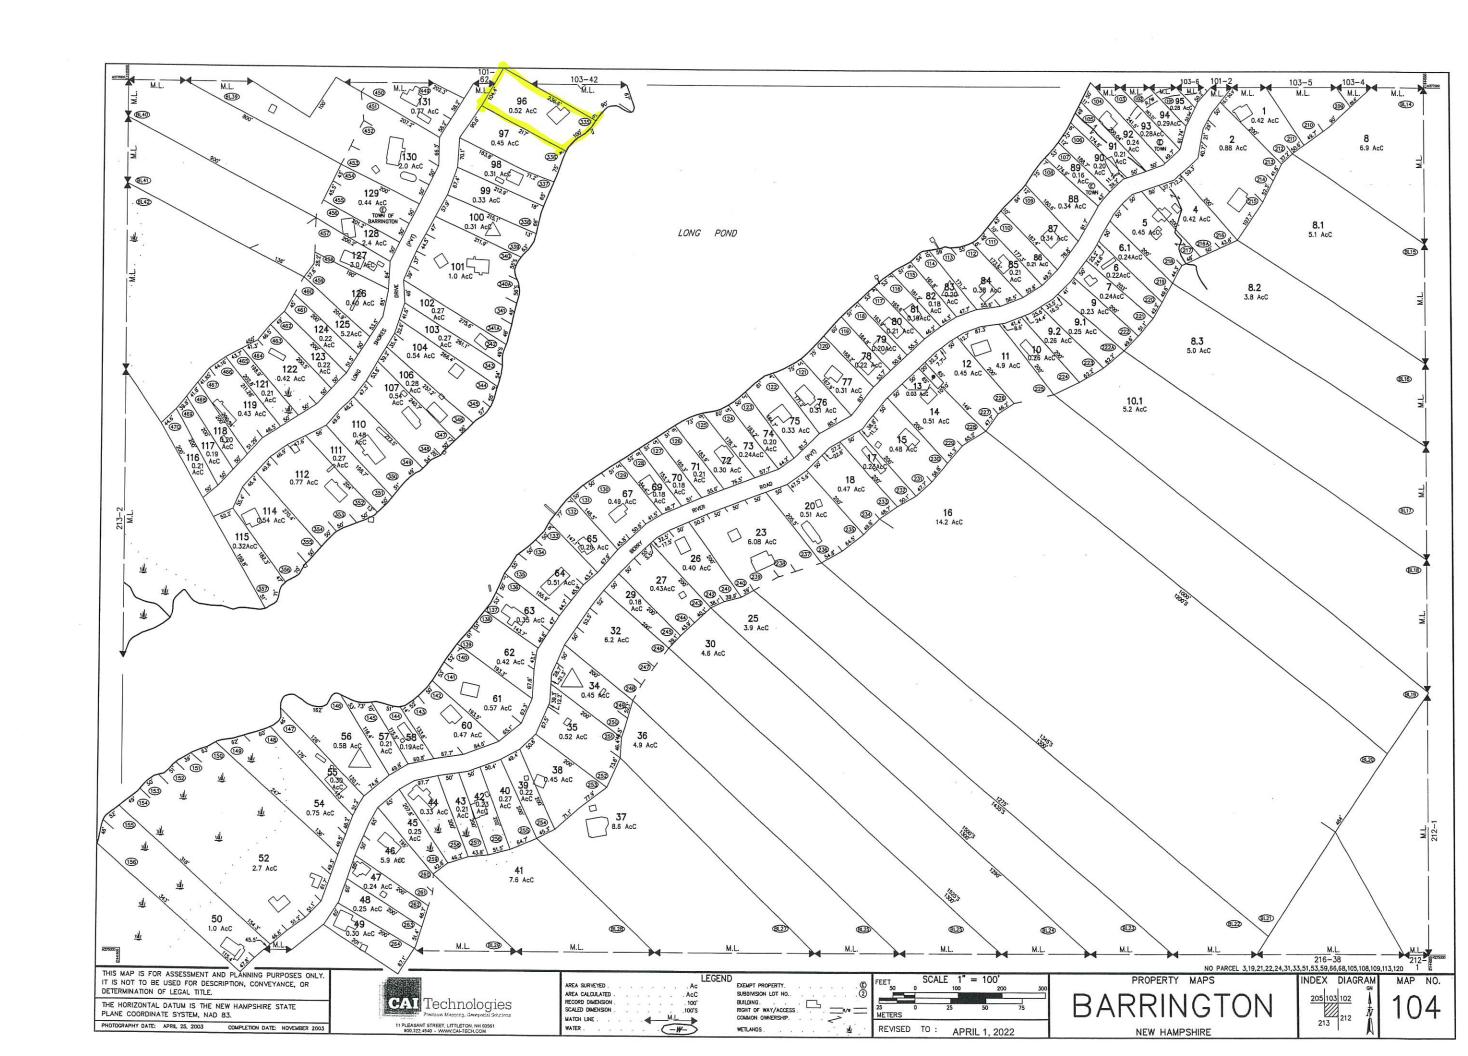

INVOICE





D & D Hatch Excavation, LLC

DATE: 11/17/2023

Long Shores Drive Barrington

INVOICE #:

Invoice 1

BILL TO

Long Shores Lot Owners Association 491 Berry River Road

Barrington, NH 03825

SEND TO

D & D Hatch Excavation, LLC 120 Second Crown Point Rd Barrington, NH 03825 (603) 332-5670 (Office) (603) 534-7765 (Darin Cell #)

JOB

PAYMENT TERMS

Long Shores Drive, Barrington, NH 03825

Due upon receipt

Not to include any added work beyond what was represented and agreed upon by the parties.

DESCRIPTION

AMOUNT

Work completed on Long Shores Drive:

\$6,500.00

Location #1 - Bottom Of The Big Hill On The Right Side (as you are heading in, Parcel #103-0059) Extend The Culvert 7' to 10' Away From The Edge Of The Road. Once Extended, 1 Load Of Gravel Will Be Installed And Compacting Will Be Done To Complete The Install.

Location #2 - The Culvert Crossing The Road Between 657 Long Shores Drive and 668 Long Shores Drive Will Need To Be Extended 7' to 10' On The Right Side Of The Road (668 Long Shores Drive Side). Once Extended, 1 Load Of Gravel Will Be Installed And Compacting Will Be Done To Complete The Extension. On The 657 Long Shores Drive Side Of The Road, The Existing Culvert Will Need To Be Dug Out And A Drainage Basin Created For Proper Drainage. Surging Up The Road Edge And Top Of The Culvert Will Be Done To Complete This Project.

Location #3 - On Big Hill, Extend The Shoulder - 18-24" Wide with 2 Loads Of Gravel And Compact It. Move Rocks Left In Ditch By Previous Contractor.

Installation of New Culvert

\$2,500.00

Grading of Long Shores Drive

\$900.00

TOTAL

\$9,900.00

Make all checks payable to D & D Hatch Excavation, LLC. Thank you for your business!

If this account is not paid in full 30 days after purchase, a service charge will be made on the balance at the rate of 1.5% per month or an ANNUAL PERCENTAGE RATE OF 18% or a \$30.00 Late Fee (Whichever is Greatest), PLUS ALL Costs of Collection.

Doc # 230008062

07/11/2023 12:38:27 P

Book 5123 Page 834

Page 1 of 1

Catherine A. Berube Register of Deeds, Strafford County

Long Shores Lot Owners Association, Inc.

491 Berry River Rd. Barrington, NH 03825

Book: 5123 Page: 834

lsloabnh@gmail.com

LSLOA Association Maintenance Agreement

Long Shores Lot Owners Association Is a road association that maintains access roadways for the benefit of the residents of Long Shores Dr and Berry River Rd IN Barrington NH

At no time will the Town of Barrington be liable or responsible for road maintenance or snow removal on a,1y roads within the association, Berry River Rd and Long Shores Dr.

In order to maintain this access roadway, residence of Berry River Rd and Long Shores Dr, members of the Long Shores Lot Owners Association, periodically pay to the association, monies determined by the Association to maintain the roads within said association.

Signatures

President Robert Tibbetts Long Shores Lot Owners Association

ate _____

7/10/23



Minor Building Permit Application Town of Barrington, New Hampshire Building Department Box 660 Rayrington NH

P.O. Box 660, Barrington, NH Telephone: (603) 664-5183


Issu	e Date:
Pern	nit #:
(This area for office use only)
Мар	
Lot#	
Block	: #
Zonin	

	- Kingganine	relephone. (60	2) 664 7100	Block#_
Location of	Construction (Add	1	3) 004-5183	Zoning
Property Ow	ner: Carl	os Restrapo	hares Dr.	
Mailing Add	ress: 29	A	Hon	ne Phone:
City: And	over	1 19.	~ ··	Phone: (77) 7.41(2) 6.51
Email Address		State: MA Zip Code: 01	845 David	Phone: 973.704.2581
	ss. Nove	construction 1/c (2)	anel com	time Phone:
Contractor: _	Houze C	ionstruction 11	3 4112010	
Mailing Addre	ess: 332	Long Shores Dr.	Phone	e: 603 630 2801
City: Bar	rington	State: NH Zip Code: 03	Cell #	#:
Email Address	::	State: 70/1 Zip Code: 03	,825	
Cost of Constru	action: 30	K		
Permit Fee:		Building Inspectors Permit fee is based on 8	Estimated Cost of	Construct
AND \$25 flat appl	ication fee \$50 .	Permit fee is based on \$ ic permit fee, \$50 plumbing permit fee, \$5	58.50 per \$1.000 00 of	Construction:
Primare II	electr	Permit fee is based on \$ ic permit fee, \$50 plumbing permit fee, \$5	0 mechanical permit for	Construction Cost (\$50.00 Minimum)
	-F 0, 1 y 13.	IVI Dogi J	mmercial	
Proposed Const	ruction is for:			Mixed Use (both Res. & Com)
(Please Check	c all that Apply)	L I Door	Garage	Exterior Renovations
y. 41		☐ Enclose Deck/Porch ☐ Shed	ramg	Interior Renovations
		Pool / Hot Tub Roof	☐ Windows	Residential Addition
		Other_		Addition
Description of wo	ork to be performe	d: 8'x 14' dorme	11.1	
		a. O II donny	r addad -	to house
Proposed Use:				1000
		D.		
etbacks from Lot Line	to Construction:	Property & Setback Info		- 10.2 add
		Subsurface Disposal Information:	Total Square Fo	ootage of Proposed Building:
Front: 135	Right: 38'	Septic System Design: More	Site Located In 5	r sout Building:
lear: 60'	Left: 28	Than 20 Years Old Circle One:		"Special Flood Hazard Area":
	20	Yes No Unknown	Site Located In S	Shoreland Protection Zone:
2		Shoreland Water Quality	(163)	No
ot Size: .52	l.	110lection Zone	Subdivision Appr	roval
1.00	•	Circle One:		
		110	Subdivision Name	e:
licant S:-	1/			
licant Signature:	- M	silv		11 2 4 2
sed: 01-2021	/ 1		Date:	11.71.77

Plot Plan

Instructions:

- Show the Property lines and road(s).
- Show the proposed Structure and all existing
- Show the Measurements from the proposed structure to all lot lines, measure straight through existing 3) structures if needed.
- Include the dimensions of the proposed structure.
- Show Location of Septic Tank & Leach Field.
- Show Location of all Wetlands, Rivers, Streams, Lakes and Ponds

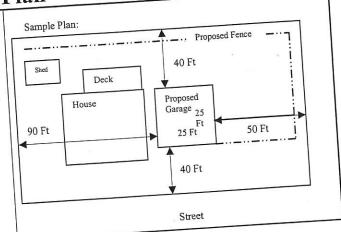

Sec Attached Date: Applicant Signature:

Revised: 01-2021

It is the responsibility of the property owner and all contractors to obtain and post the necessary permits in a conspicuous location prior to commencement of any construction related activity.

Electrical, mechanical and plumbing work requires submission of a separate permit applications.

Permits are non-transferable. If this is an "After the Fact" permit, it may be subject to a fee two times the normal permit fee.

It is the responsibility of the contractor / property owner to obtain all required inspections. This signed application constitutes consent of the owner / applicant to provide access for inspections related to this permit at the subject property. Any work that is concealed prior to the inspection may be required to be removed for inspection.

Inspections are required for:

- 1) Reinforcing steel prior to pouring
- 2) Foundation & drainage prior to backfilling
- 3) Rough-In: Framing
- 4) Insulation & penetration firestop
- 5) Drywall Installation (fire rated assemblies only)
- 6) Final Inspection

Revised: 01-2021

Required inspections for electrical, plumbing and mechanical installations are provided on the applicable permit application(s).

PLEASE BE ADVISED: Any deviation from the specifications submitted will require an amendment to this permit or additional permits. Permits expire one (1) year from the issue date. The Building Inspector/Code Officer may grant an extension of time if a written request is submitted prior to the expiration date. Permits become invalid if work is not started within 180 days or if work is abandoned/suspended for a period of 180 days.

The STATE OF NEW HAMPSHIRE requires that ENERGY CODE COMPLIANCE CERTIFICATION be obtained for any heated building, structure or addition thereto. Certification may be required prior to altering, renovating or winterizing an existing structure. More information can be found at the web site: www.puc.state.nh.us and follow the link for Energy Codes.

Page 5

	*** DO NOT WRITE IN THIS SPACE ***
Paid By:	CASH CHECK #
Received By:	Date:
	PERMIT #
THIS PERMIT IS	☐ ISSUED with the following conditions: ☐ DENIED for the following reason(s):
Approved By:	Date:
Inspector Notes:	
×.	
	ę.
g	
100	

Revised: 01-2021

かない cy + cason 36x60 Is-ness COOM 24 Dor mer 3 Knee wall

Trisk

CORE 3 3/24450 teres 36×60 3 Py 113×14 CKS/SKNG QK