


LAND USE OFFICE

JUL 01 2013

RECEIVED

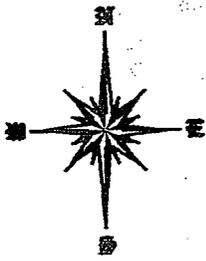

EXISTING SYSTEM APPROVED AS AND BELIEVED TO BE A STONE & PIPE, EXACT LOCATION UNKNOWN. LOCATION SHOWN AS PER OWNER.

N/F Dickson Tax Map 114 Lot 32

LOT CONFIGURATION WAS DERIVED FROM A PLAN ENTITLED "FINAL PLAN-SPEEDWELL PINES" SCALE 1"=100' DATED AUG. 1970 BY GL DAVIS & ASSOC.


Tax Map 114 Lot 31 See CA 28838 on 8/28/72 "Never Constructed"

Lot 18 Subd. Plan 41,180 Sq Ft± 0.95 Acs±

EXISTING SYSTEM BED SIZE=15'x31' TANK SIZE UNKNOWN (BELIEVED TO BE 500GAL) DRY WELL SIZE UNKNOWN

BAXTER LANE EXT.

LAKESHORE DRIVE

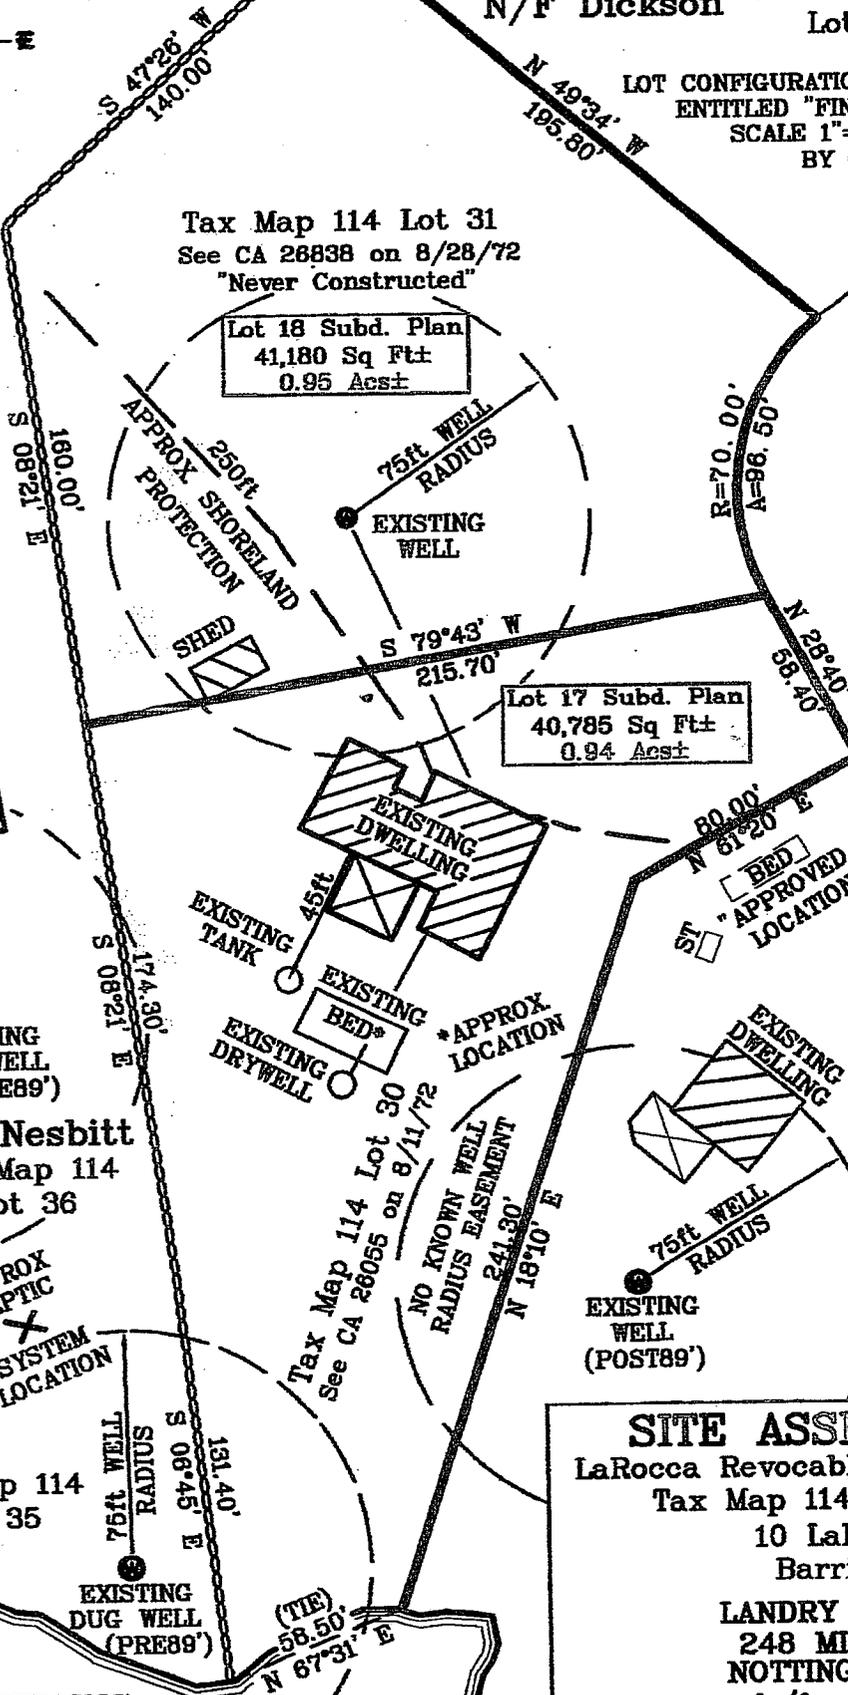

SITE ASSESSMENT PLAN

LaRocca Revocable Trust, Eileen LaRocca
Tax Map 114 Lot 30 & Lot 10 Lakeside Drive
Barrington, NH
LANDRY SURVEYING, LLC
248 MILL POND ROAD
NOTTINGHAM, NH 03290
ph/fax (603)679-1387

LAND USE OFFICE

JUL 01 2013

RECEIVED