



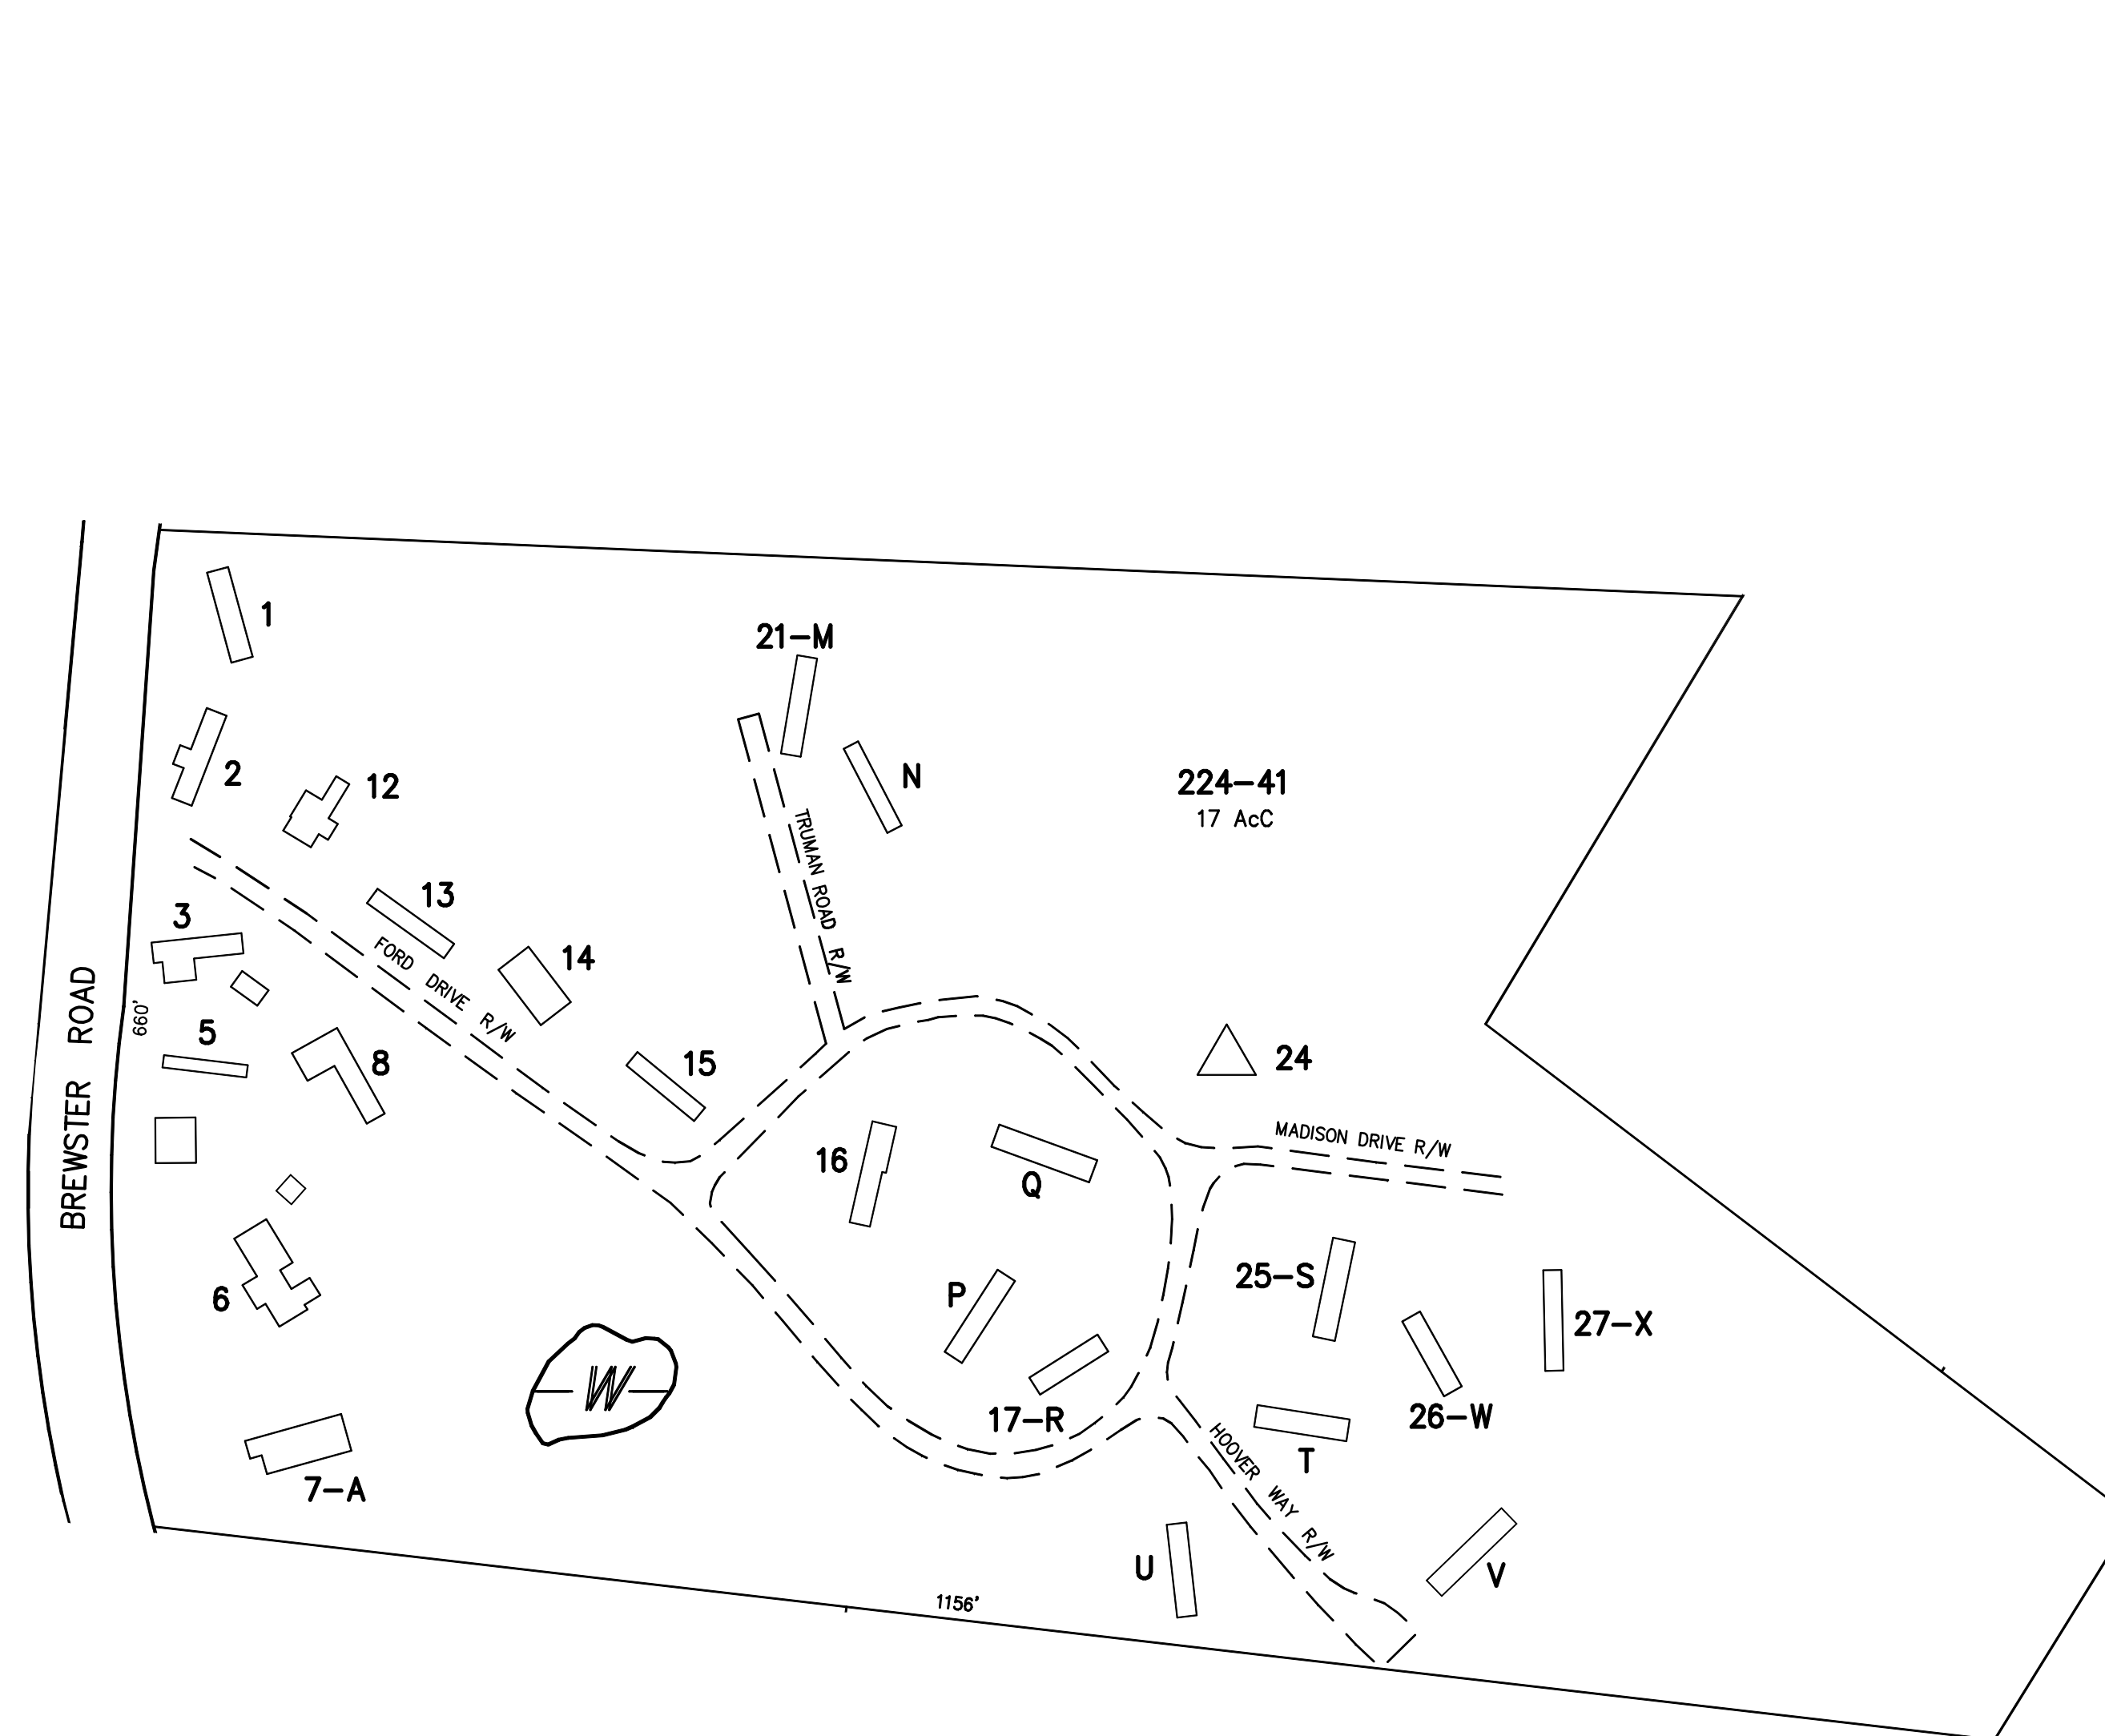

MAP 21

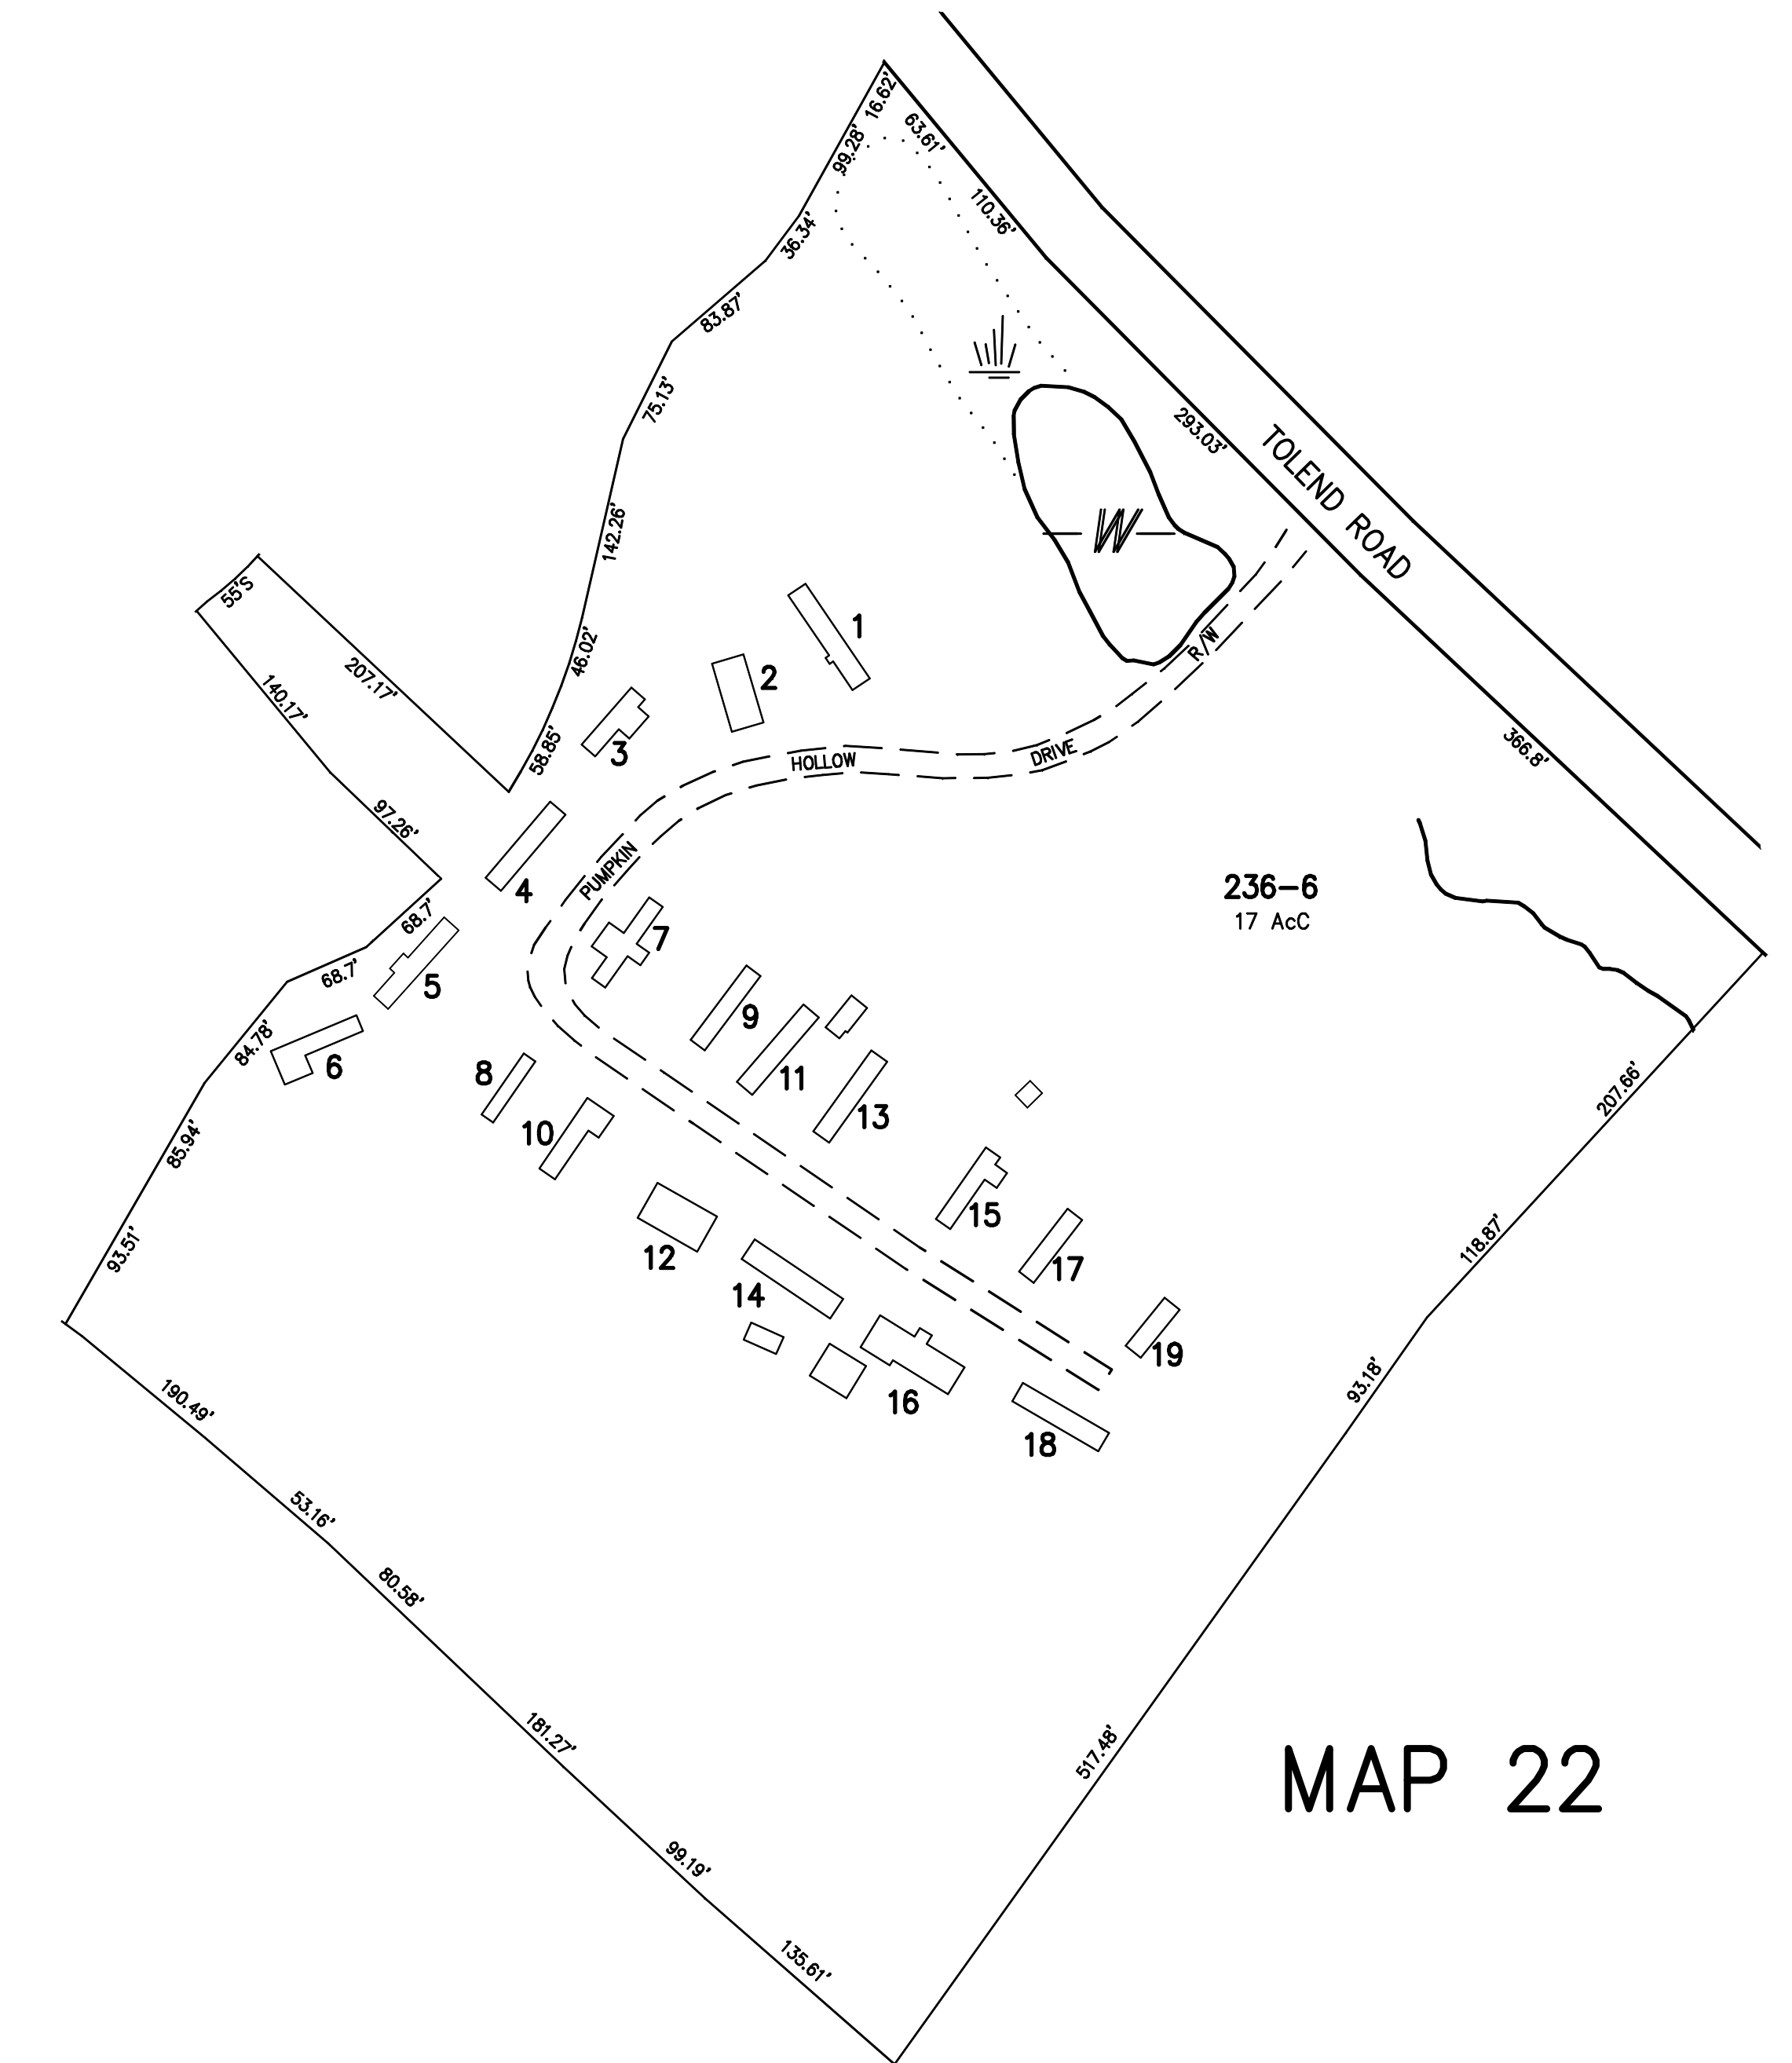

MAP 22

THIS MAP IS FOR ASSESSMENT AND PLANNING PURPOSES ONLY.
IT IS NOT TO BE USED FOR DESCRIPTION, CONVEYANCE, OR
DETERMINATION OF LEGAL TITLE.

THE HORIZONTAL DATUM IS THE NEW HAMPSHIRE STATE
PLANE COORDINATE SYSTEM, NAD 83.

PHOTOGRAPHY DATE: APRIL 25, 2003 COMPLETION DATE: NOVEMBER 2003

CAI Technologies
Precision Mapping. Geospatial Solutions.

11 PLEASANT STREET, LITTLETON, NH 03561
800.322.4540 - WWW.CAITECH.COM

LEGEND

AREA SURVEYED	Ac
AREA CALCULATED	AcC
RECORD DIMENSION	100'
SCALED DIMENSION	100'S
MATCH LINE	M.L.
WATER	W

EXEMPT PROPERTY
SUBDIVISION LOT NO.
BUILDING
RIGHT OF WAY/ACCESS
COMMON OWNERSHIP
WETLANDS

SCALE 1" = 100'

FEET: 0 50 100 200 300
METERS: 0 25 50 75

REVISED TO :

PROPERTY MAPS

BARRINGTON

NEW HAMPSHIRE

INDEX DIAGRAM

205	101	206
103	212	107

MAP NO.

21&22