


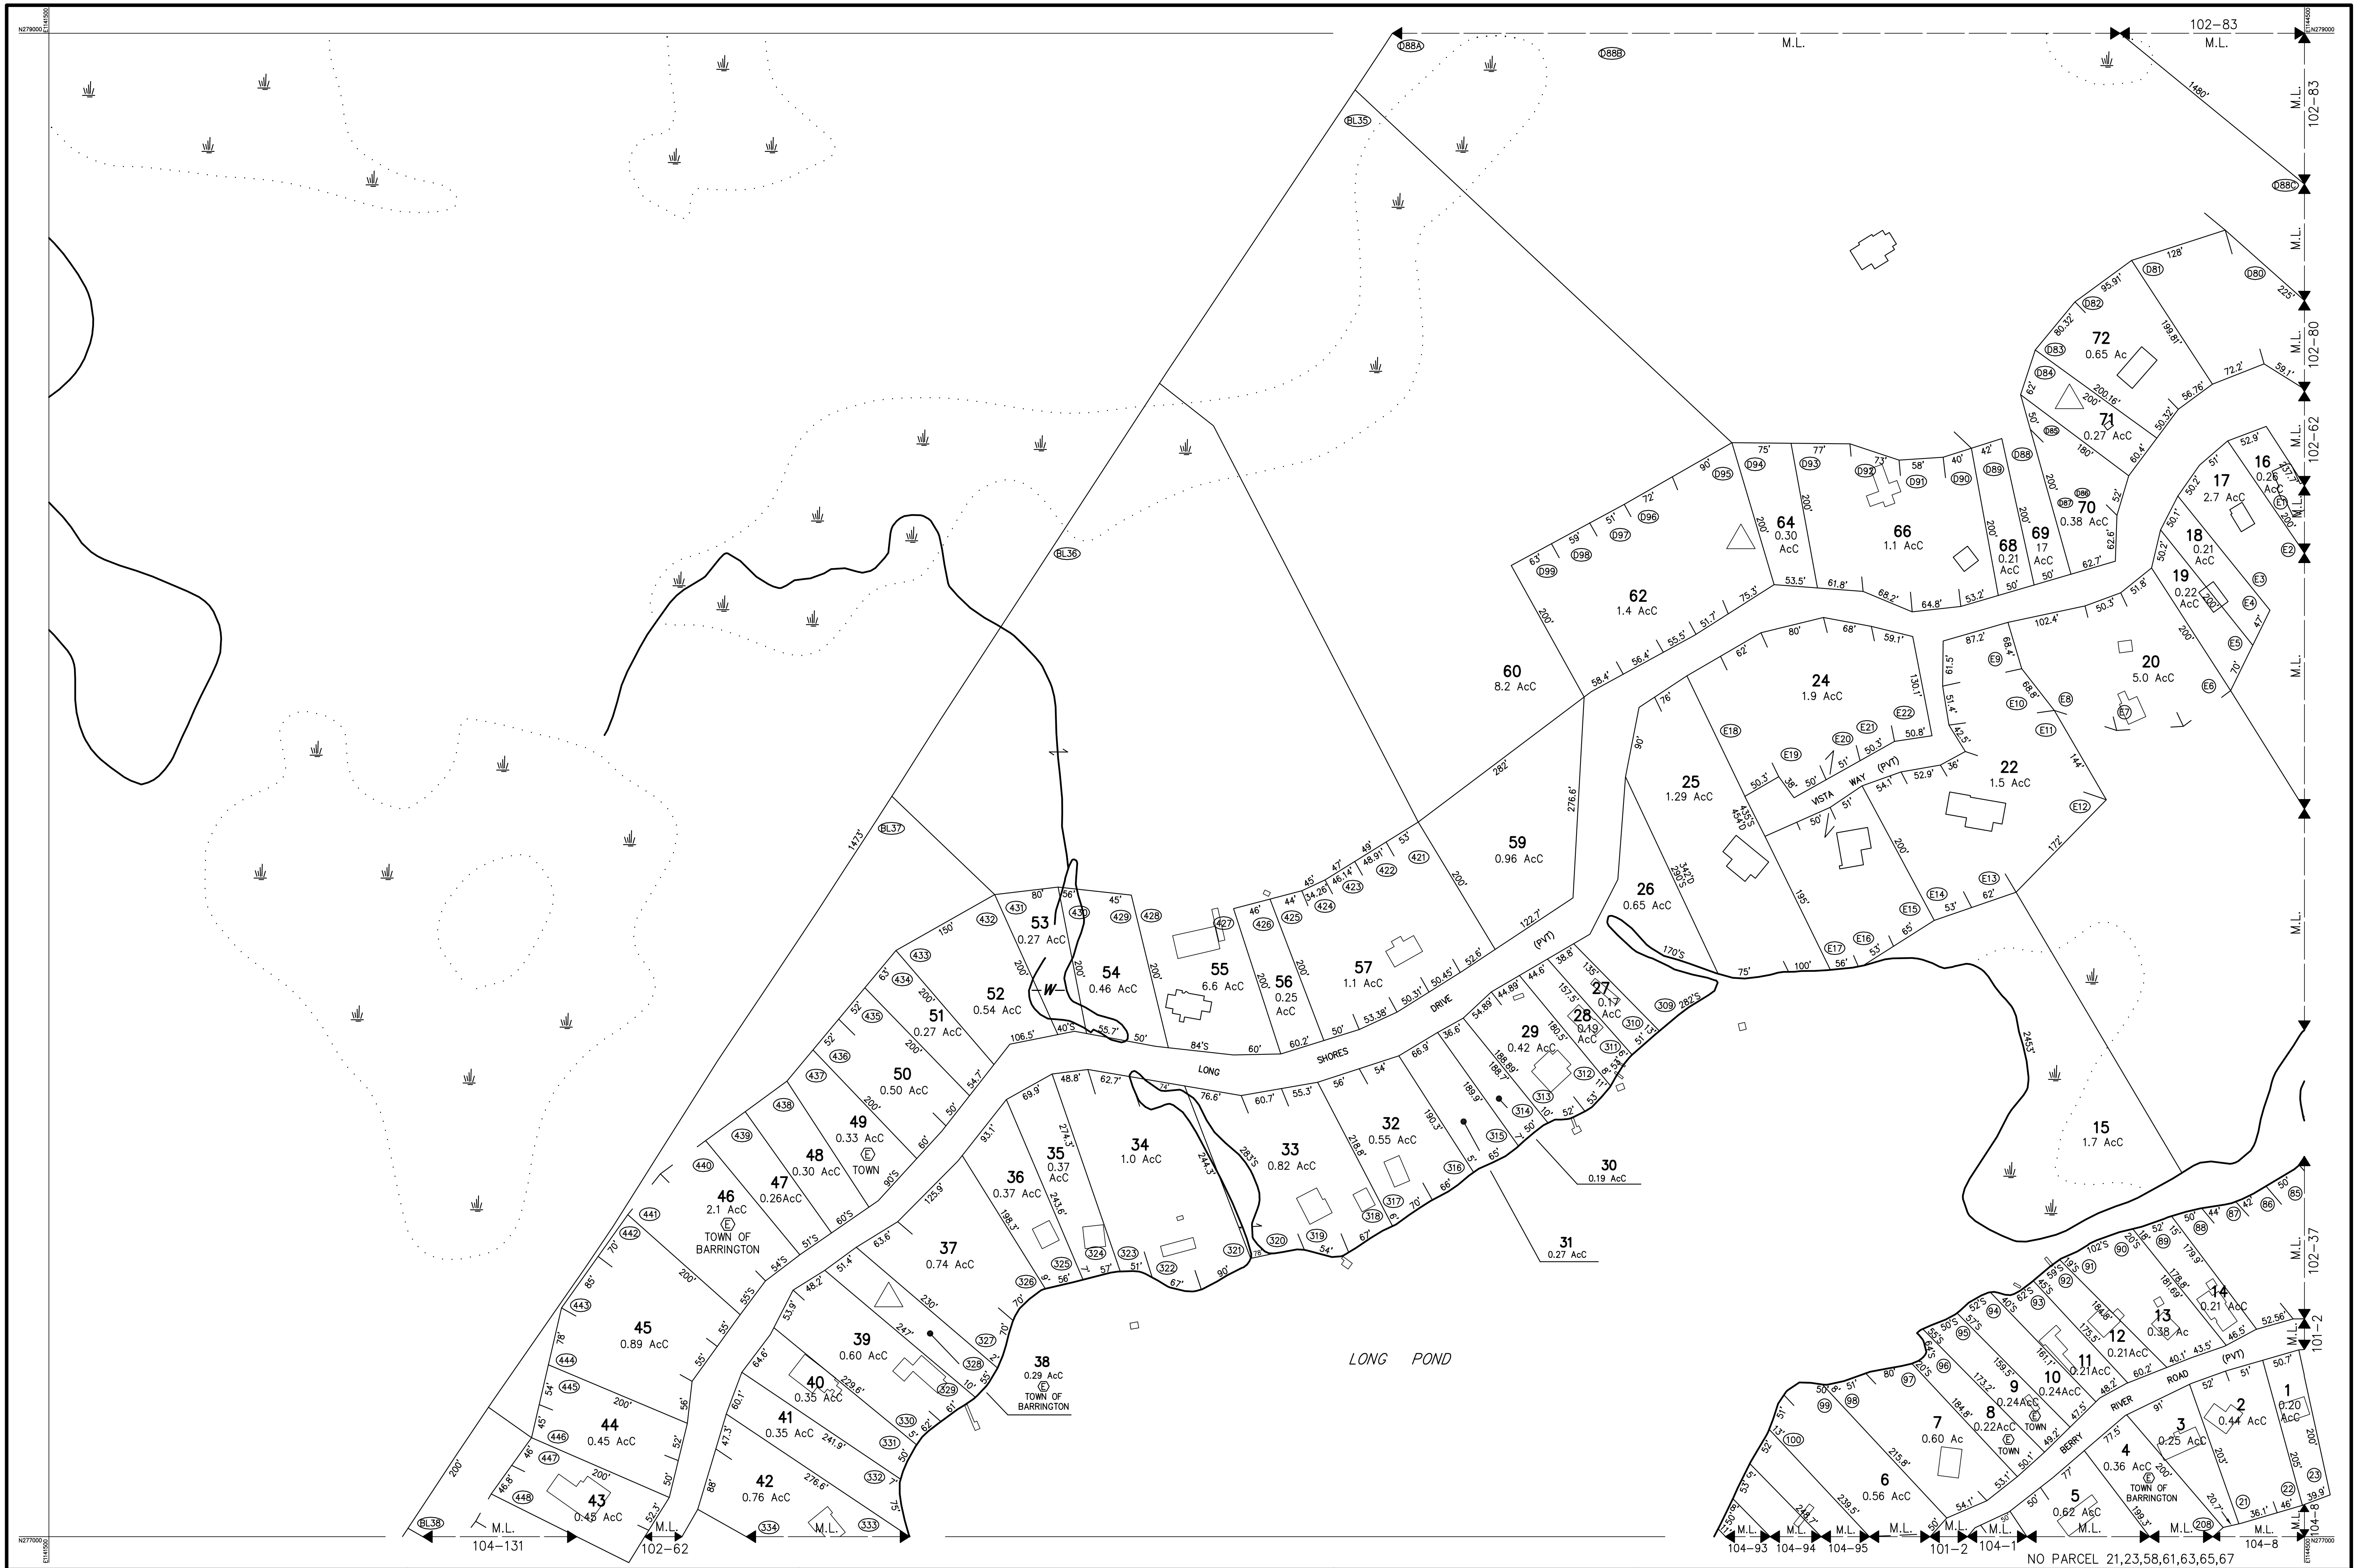


THIS MAP IS FOR ASSESSMENT AND PLANNING PURPOSES ONLY.
IT IS NOT TO BE USED FOR DESCRIPTION, CONVEYANCE, OR
DETERMINATION OF LEGAL TITLE.

THE HORIZONTAL DATUM IS THE NEW HAMPSHIRE STATE
PLANE COORDINATE SYSTEM, NAD 83.

PHOTOGRAPHY DATE: APRIL 25, 2003 COMPLETION DATE: NOVEMBER 2003



LEGEND	
AREA SURVEYED	Ac
AREA CALCULATED	Ac
RECORD DIMENSION	100'
SCALED DIMENSION	100'S
MATCH LINE	M.L.
WATER	-W-
EXEMPT PROPERTY	Ⓢ
SUBDIVISION LOT NO.	Ⓣ
BUILDING	[Building Symbol]
RIGHT OF WAY/ACCESS	8'W
COMMON OWNERSHIP	[Common Ownership Symbol]
WETLANDS	[Wetlands Symbol]

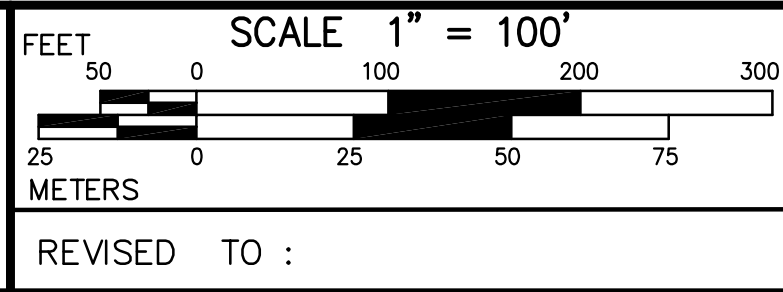

PROPERTY MAPS

BARRINGTON

NEW HAMPSHIRE

INDEX	DIAGRAM	MAP NO.
205 213	101 102 104 212	103