



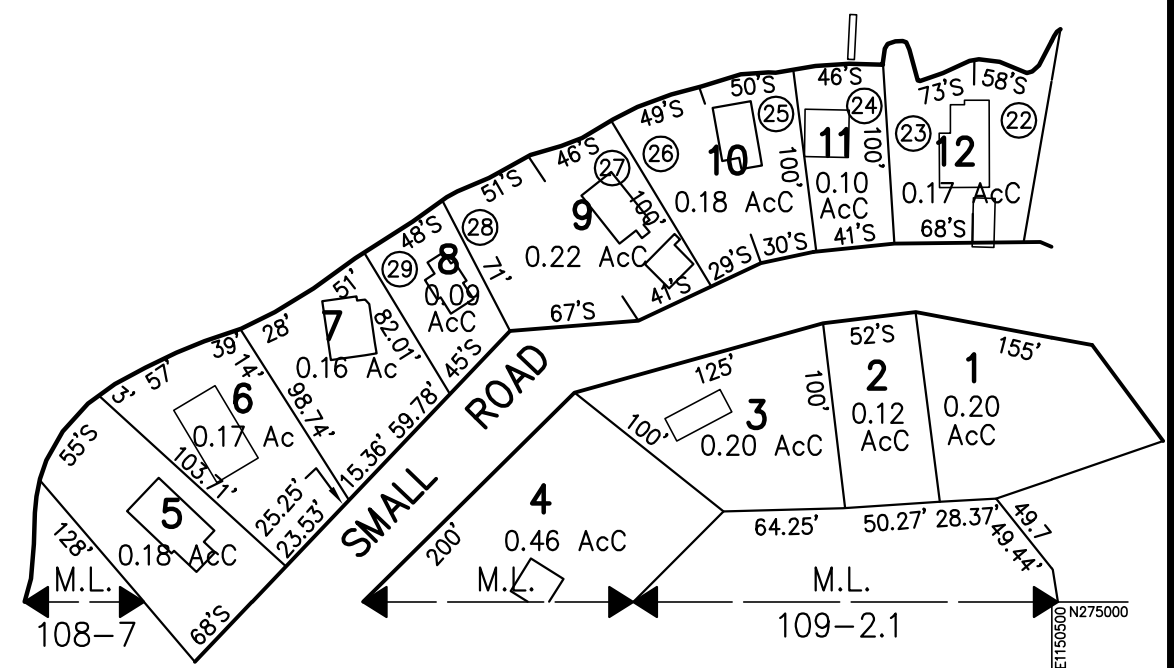

THIS MAP IS FOR ASSESSMENT AND PLANNING PURPOSES ONLY.
IT IS NOT TO BE USED FOR DESCRIPTION, CONVEYANCE, OR
DETERMINATION OF LEGAL TITLE.

THE HORIZONTAL DATUM IS THE NEW HAMPSHIRE STATE
PLANE COORDINATE SYSTEM, NAD 83.

PHOTOGRAPHY DATE: APRIL 25, 2003 COMPLETION DATE: NOVEMBER 2003

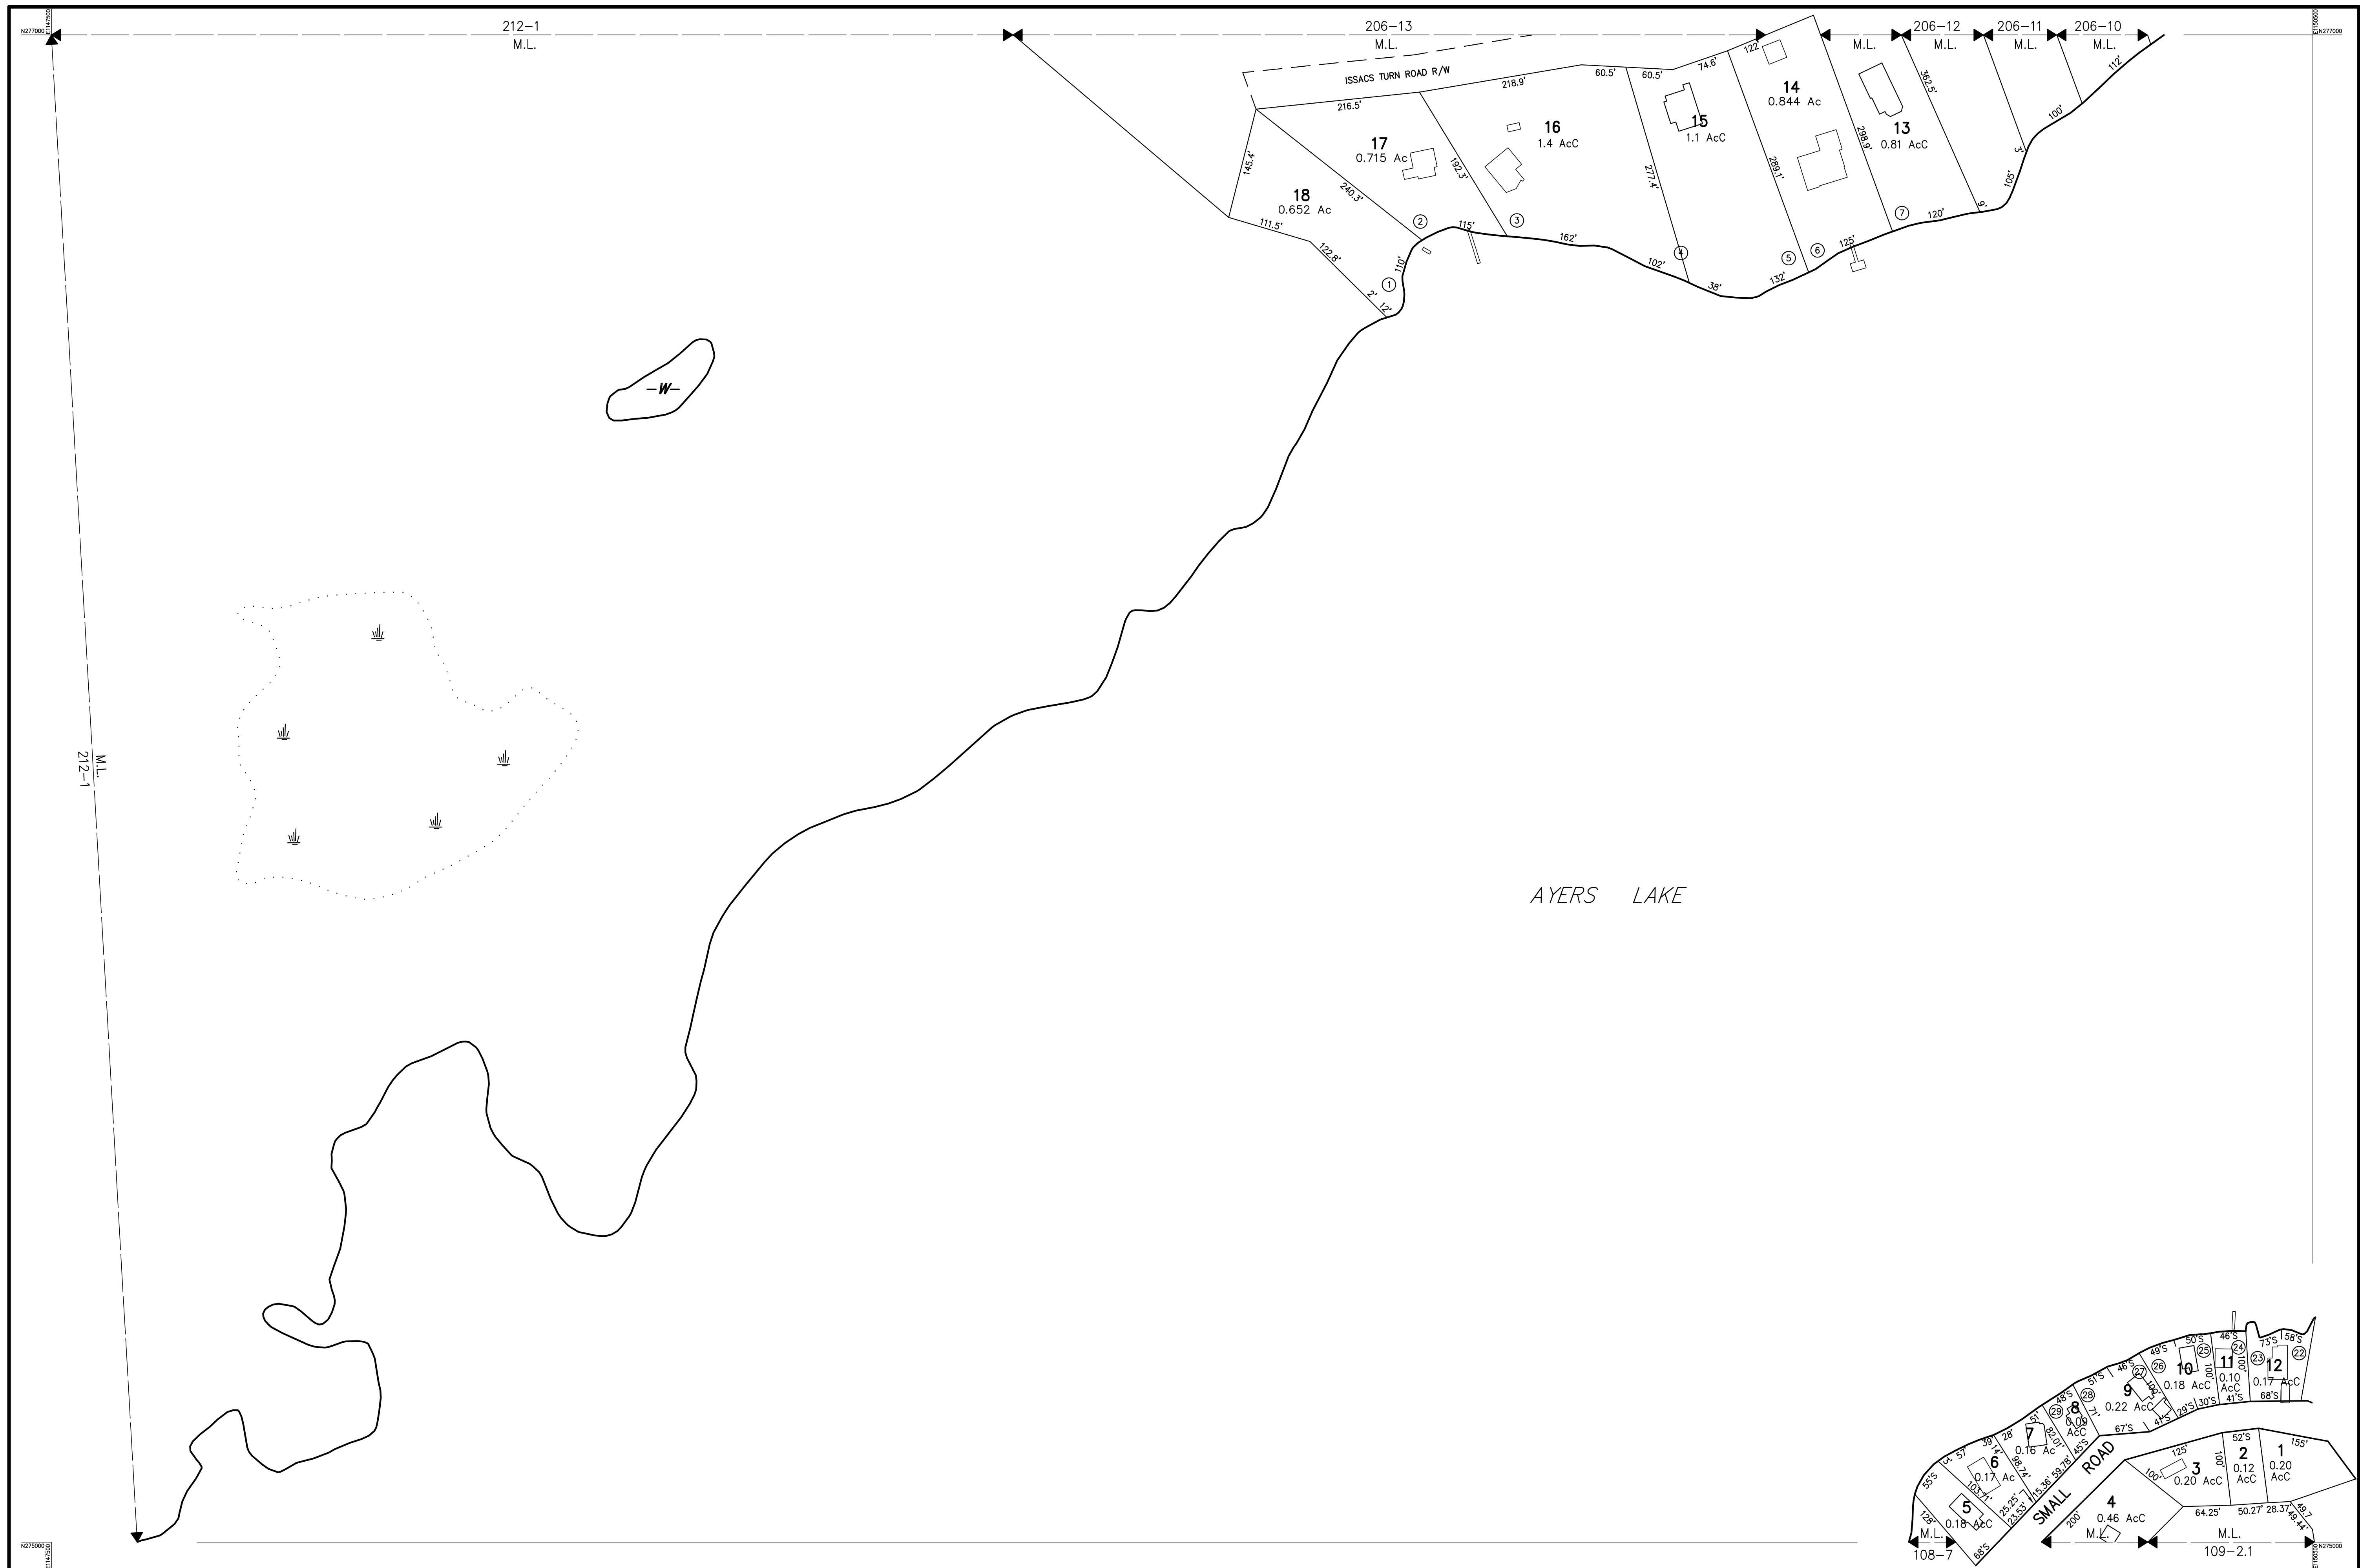

LEGEND

AREA SURVEYED	Ac	EXEMPT PROPERTY	⑥
AREA CALCULATED	AcC	SUBDIVISION LOT NO.	②
RECORD DIMENSION	100'	BUILDING	[Symbol]
SCALED DIMENSION	100'S	RIGHT OF WAY/ACCESS	[Symbol]
MATCH LINE	M.L.	COMMON OWNERSHIP	[Symbol]
WATER	[Symbol]	WETLANDS	[Symbol]

SCALE 1" = 100'

FEET: 0 50 100 150 200 250 300

METERS: 0 25 50 75

REVISED TO :

PROPERTY MAPS

BARRINGTON

NEW HAMPSHIRE

INDEX DIAGRAM

MAP NO.

107