


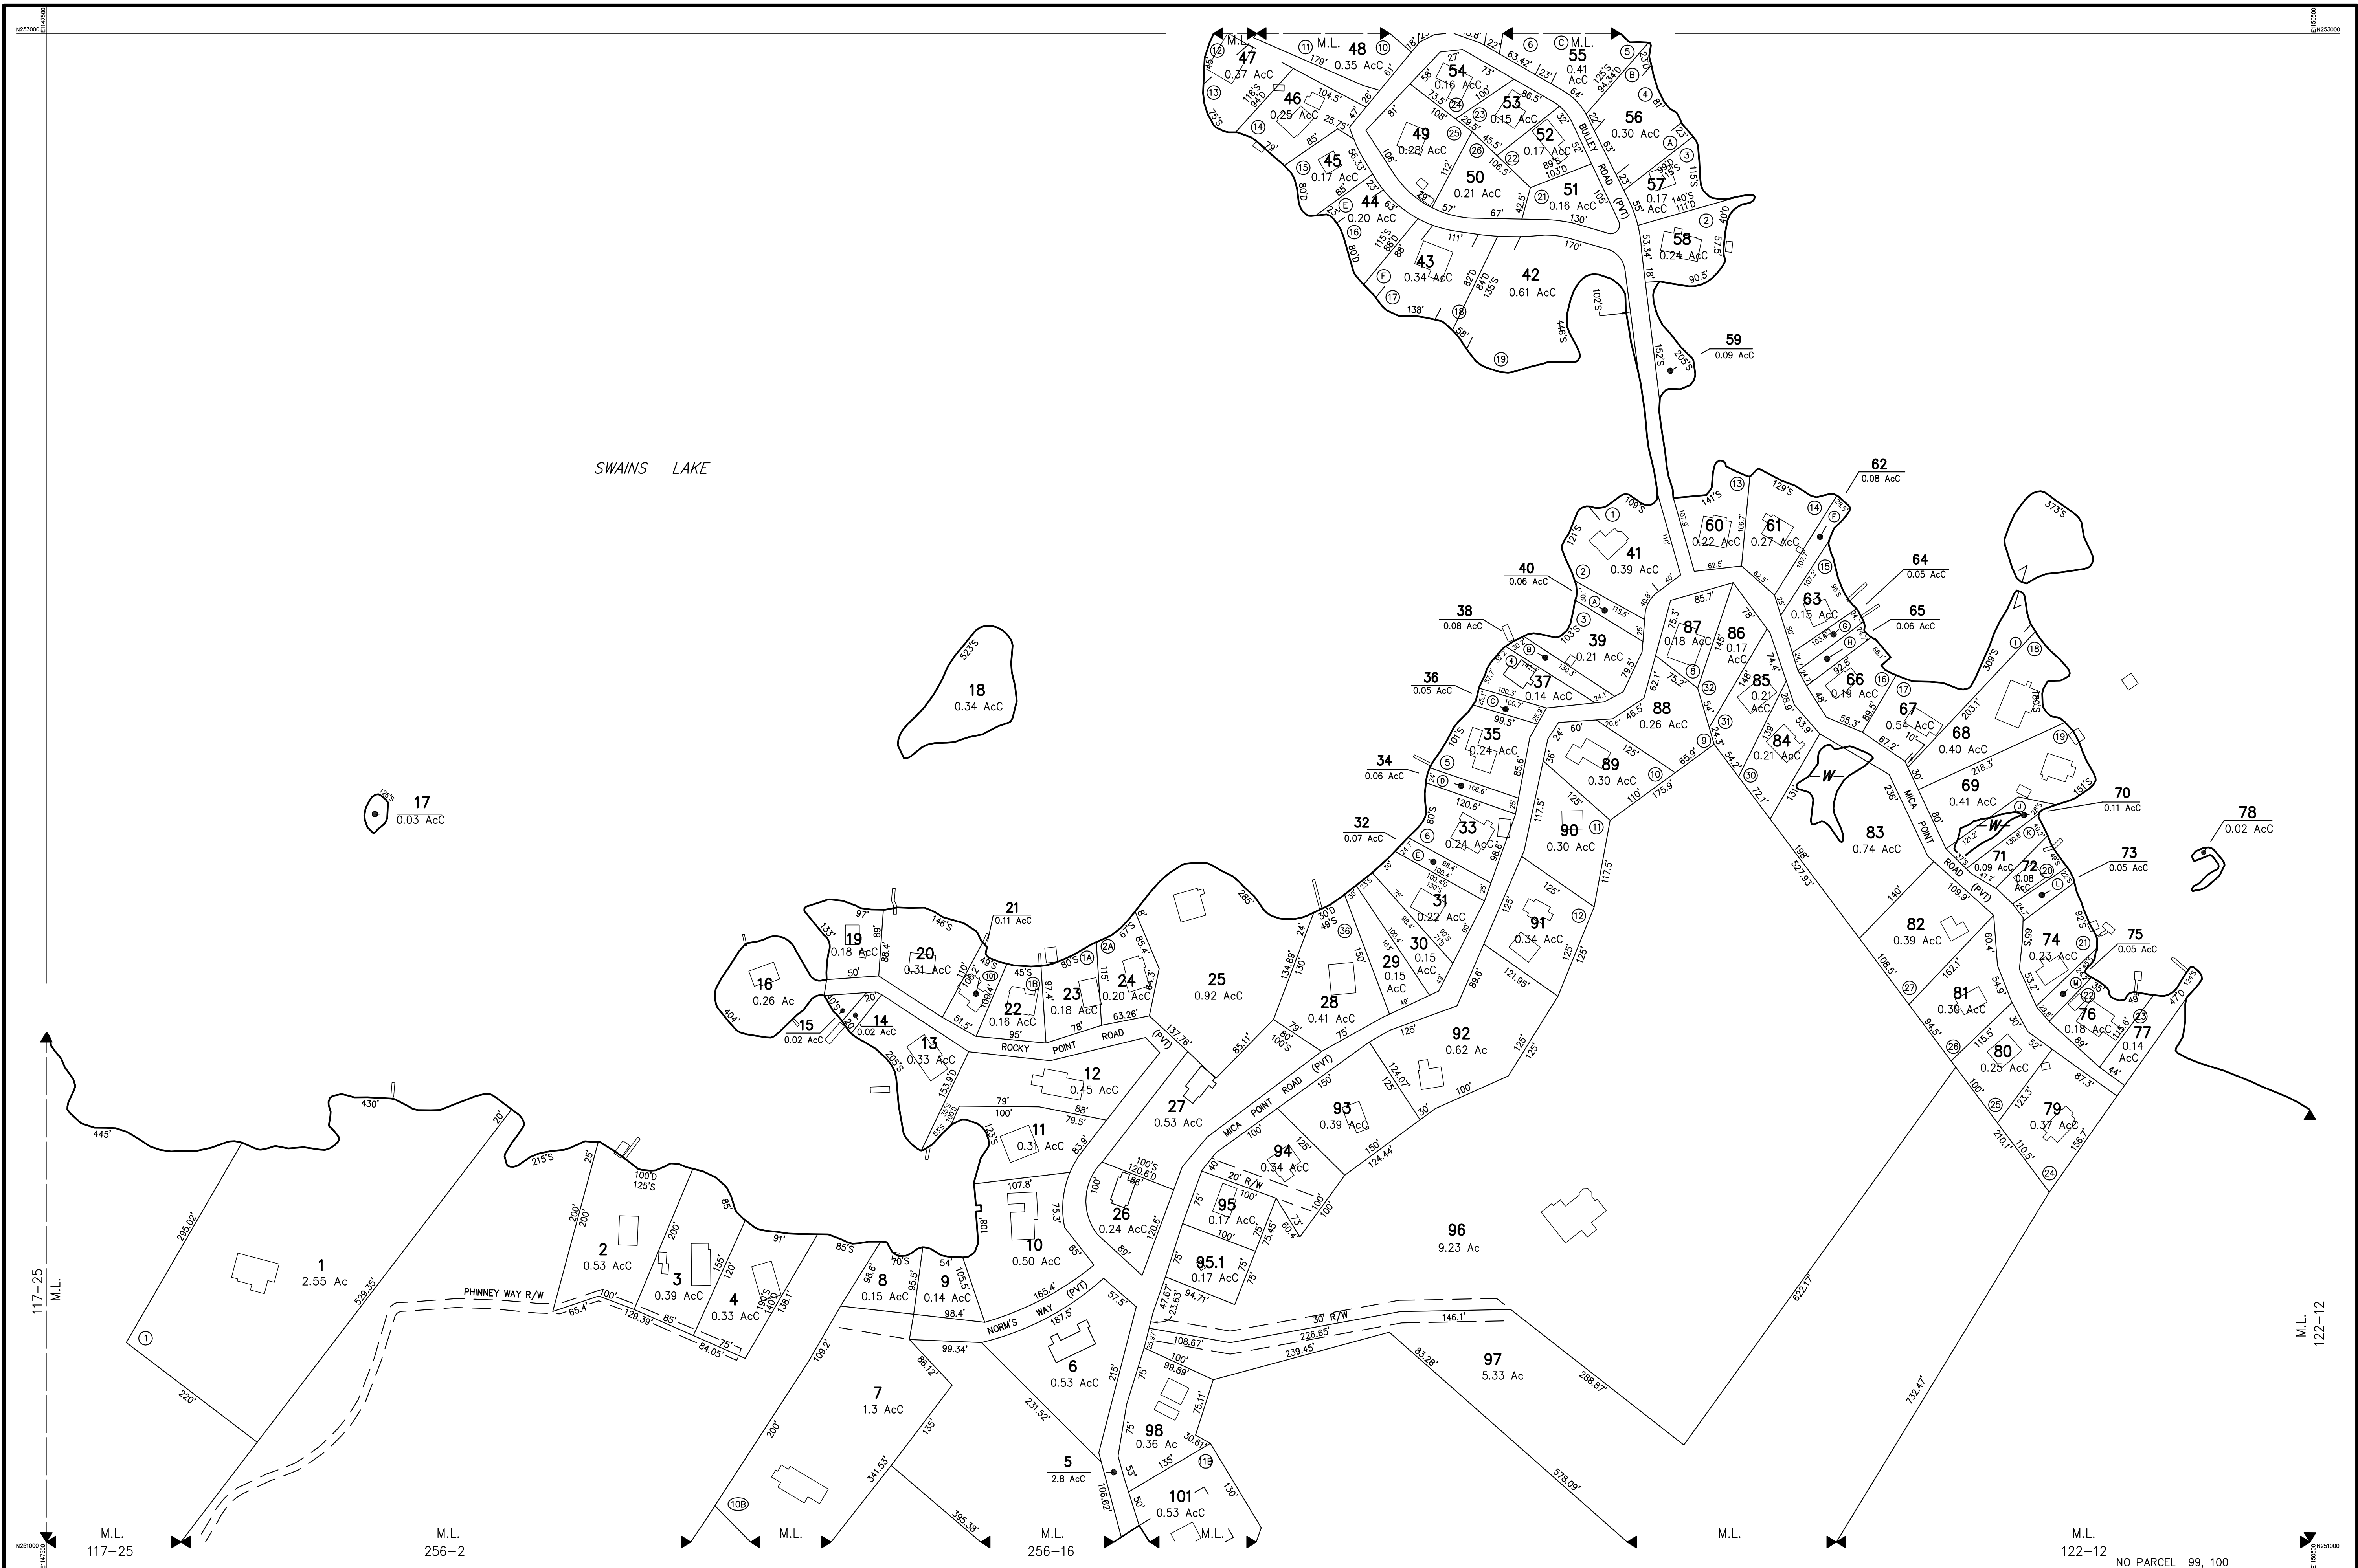

THIS MAP IS FOR ASSESSMENT AND PLANNING PURPOSES ONLY. IT IS NOT TO BE USED FOR DESCRIPTION, CONVEYANCE, OR DETERMINATION OF LEGAL TITLE. THE HORIZONTAL DATUM IS THE NEW HAMPSHIRE STATE PLANE COORDINATE SYSTEM, NAD 83. PHOTOGRAPHY DATE: APRIL 25, 2003 COMPLETION DATE: NOVEMBER 2003	11 PLEASANT STREET, LITTLETON, NH 03061 800.322.4540 - WWW.CAI-TECH.COM	LEGEND AREA SURVEYED Ac AREA CALCULATED Ac RECORD DIMENSION 100' SCALED DIMENSION 100'S MATCH LINE M.L. WATER EXEMPT PROPERTY SUBDIVISION LOT NO. BUILDING RIGHT OF WAY/ACCESS COMMON OWNERSHIP WETLANDS	SCALE 1" = 100' FEET 0 50 100 200 300 METERS 0 25 50 75 REVISED TO :	PROPERTY MAPS BARRINGTON NEW HAMPSHIRE	INDEX DIAGRAM <table border="1"><tr><td>116</td><td>115</td><td>114</td></tr><tr><td>117</td><td>118</td><td>119</td></tr><tr><td>256</td><td>257</td><td>122</td></tr></table>	116	115	114	117	118	119	256	257	122	MAP NO. 118
						116	115	114							
117	118	119													
256	257	122													