
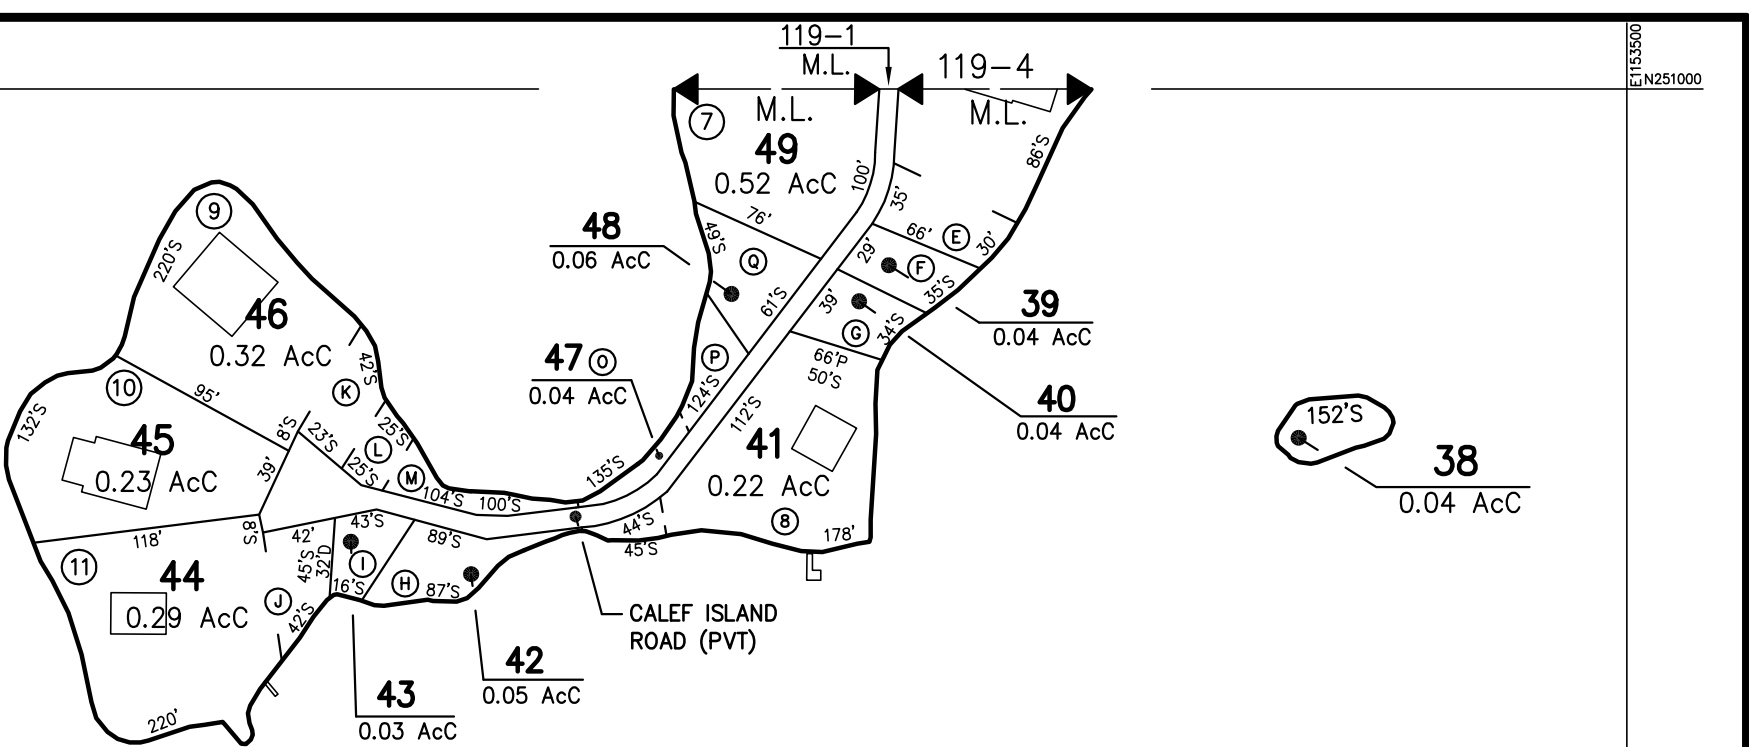


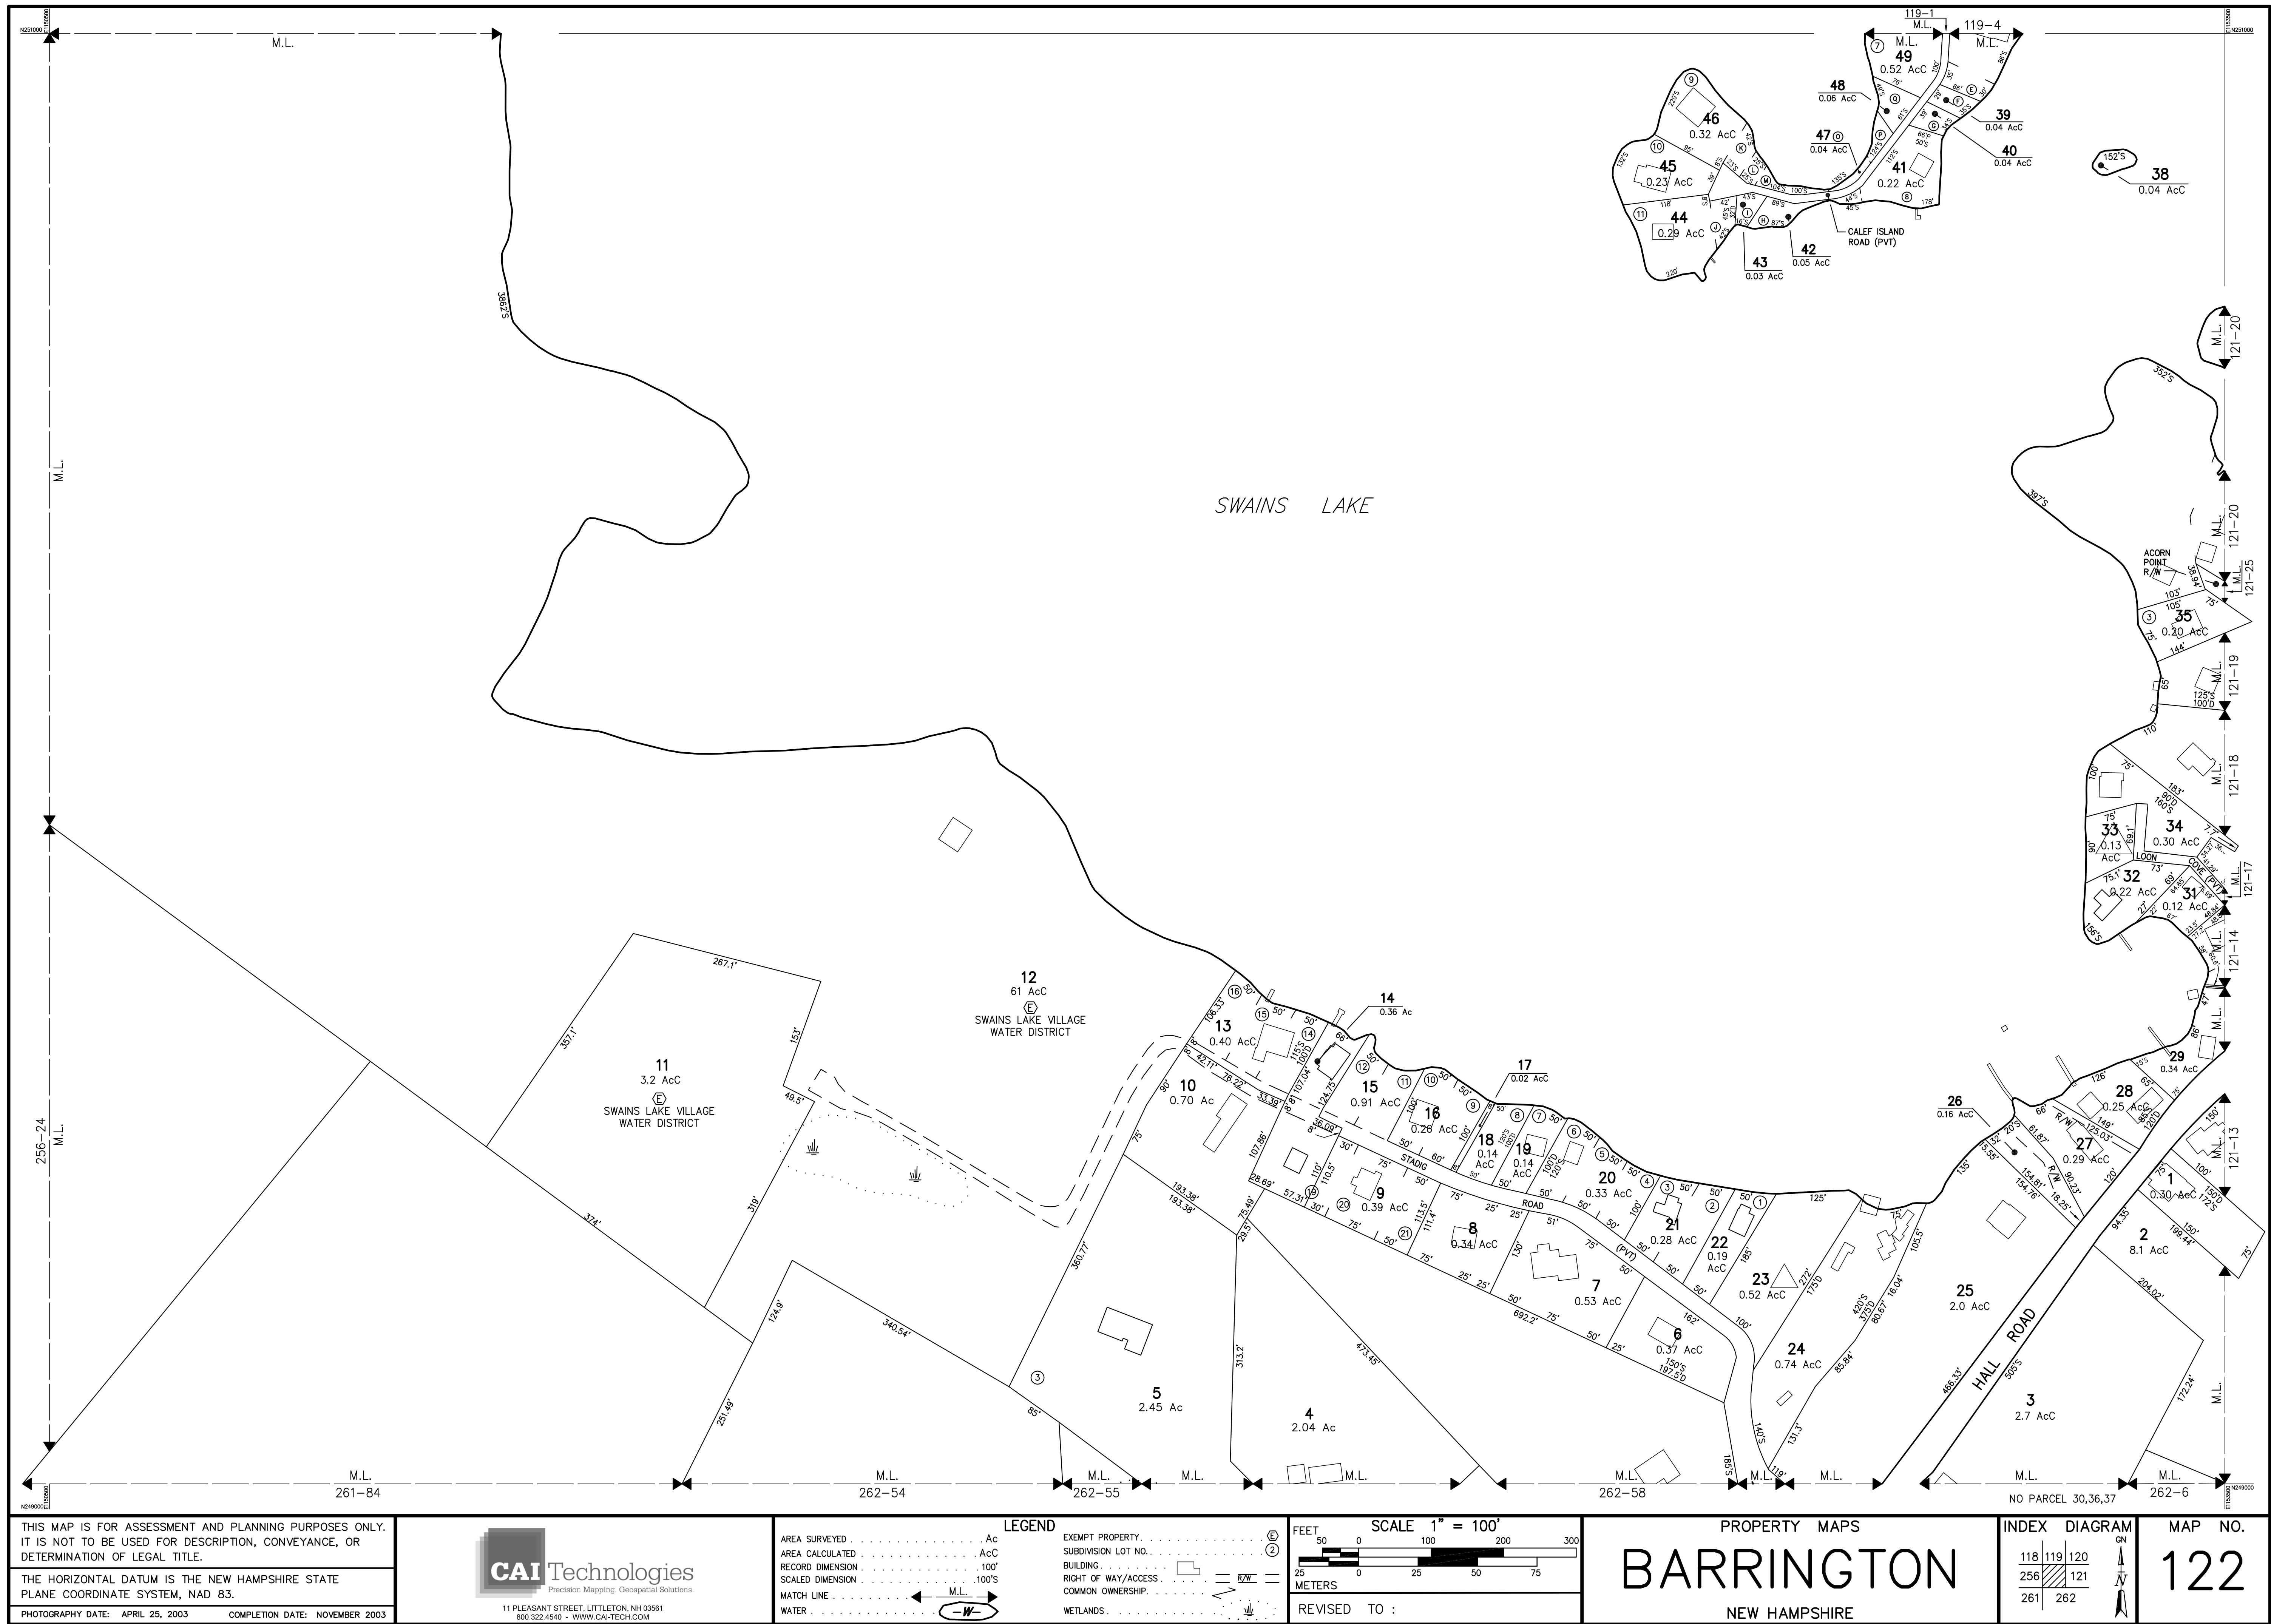

THIS MAP IS FOR ASSESSMENT AND PLANNING PURPOSES ONLY.  
IT IS NOT TO BE USED FOR DESCRIPTION, CONVEYANCE, OR  
DETERMINATION OF LEGAL TITLE.

THE HORIZONTAL DATUM IS THE NEW HAMPSHIRE STATE  
PLANE COORDINATE SYSTEM, NAD 83.

PHOTOGRAPHY DATE: APRIL 25, 2003      COMPLETION DATE: NOVEMBER 2003

**CAI Technologies**  
Precision Mapping - Geospatial Solutions

11 PLEASANT STREET, LITTLETON, NH 03061  
800.322.4540 - WWW.CAI-TECH.COM

**LEGEND**

|                            |       |   |
|----------------------------|-------|---|
| AREA SURVEYED . . . . .    | Ac    | ⑤ |
| AREA CALCULATED . . . . .  | Ac    | ② |
| RECORD DIMENSION . . . . . | 100'  |   |
| SCALED DIMENSION . . . . . | 100'S |   |
| MATCH LINE . . . . .       | M.L.  |   |
| WATER . . . . .            |       |   |

EXEMPT PROPERTY . . . . . ⑥

SUBDIVISION LOT NO. . . . . ②

BUILDING . . . . .

RIGHT OF WAY/ACCESS . . . . .

COMMON OWNERSHIP . . . . .

WETLANDS . . . . .

**SCALE 1" = 100'**

FEET 50 0 100 200 300

METERS 25 0 25 50 75

REVISED TO :

PROPERTY MAPS

**BARRINGTON**

NEW HAMPSHIRE

**INDEX DIAGRAM**

|     |     |     |
|-----|-----|-----|
| 118 | 119 | 120 |
| 256 | 121 |     |
| 261 | 262 |     |

GN

**MAP NO.**

**122**