


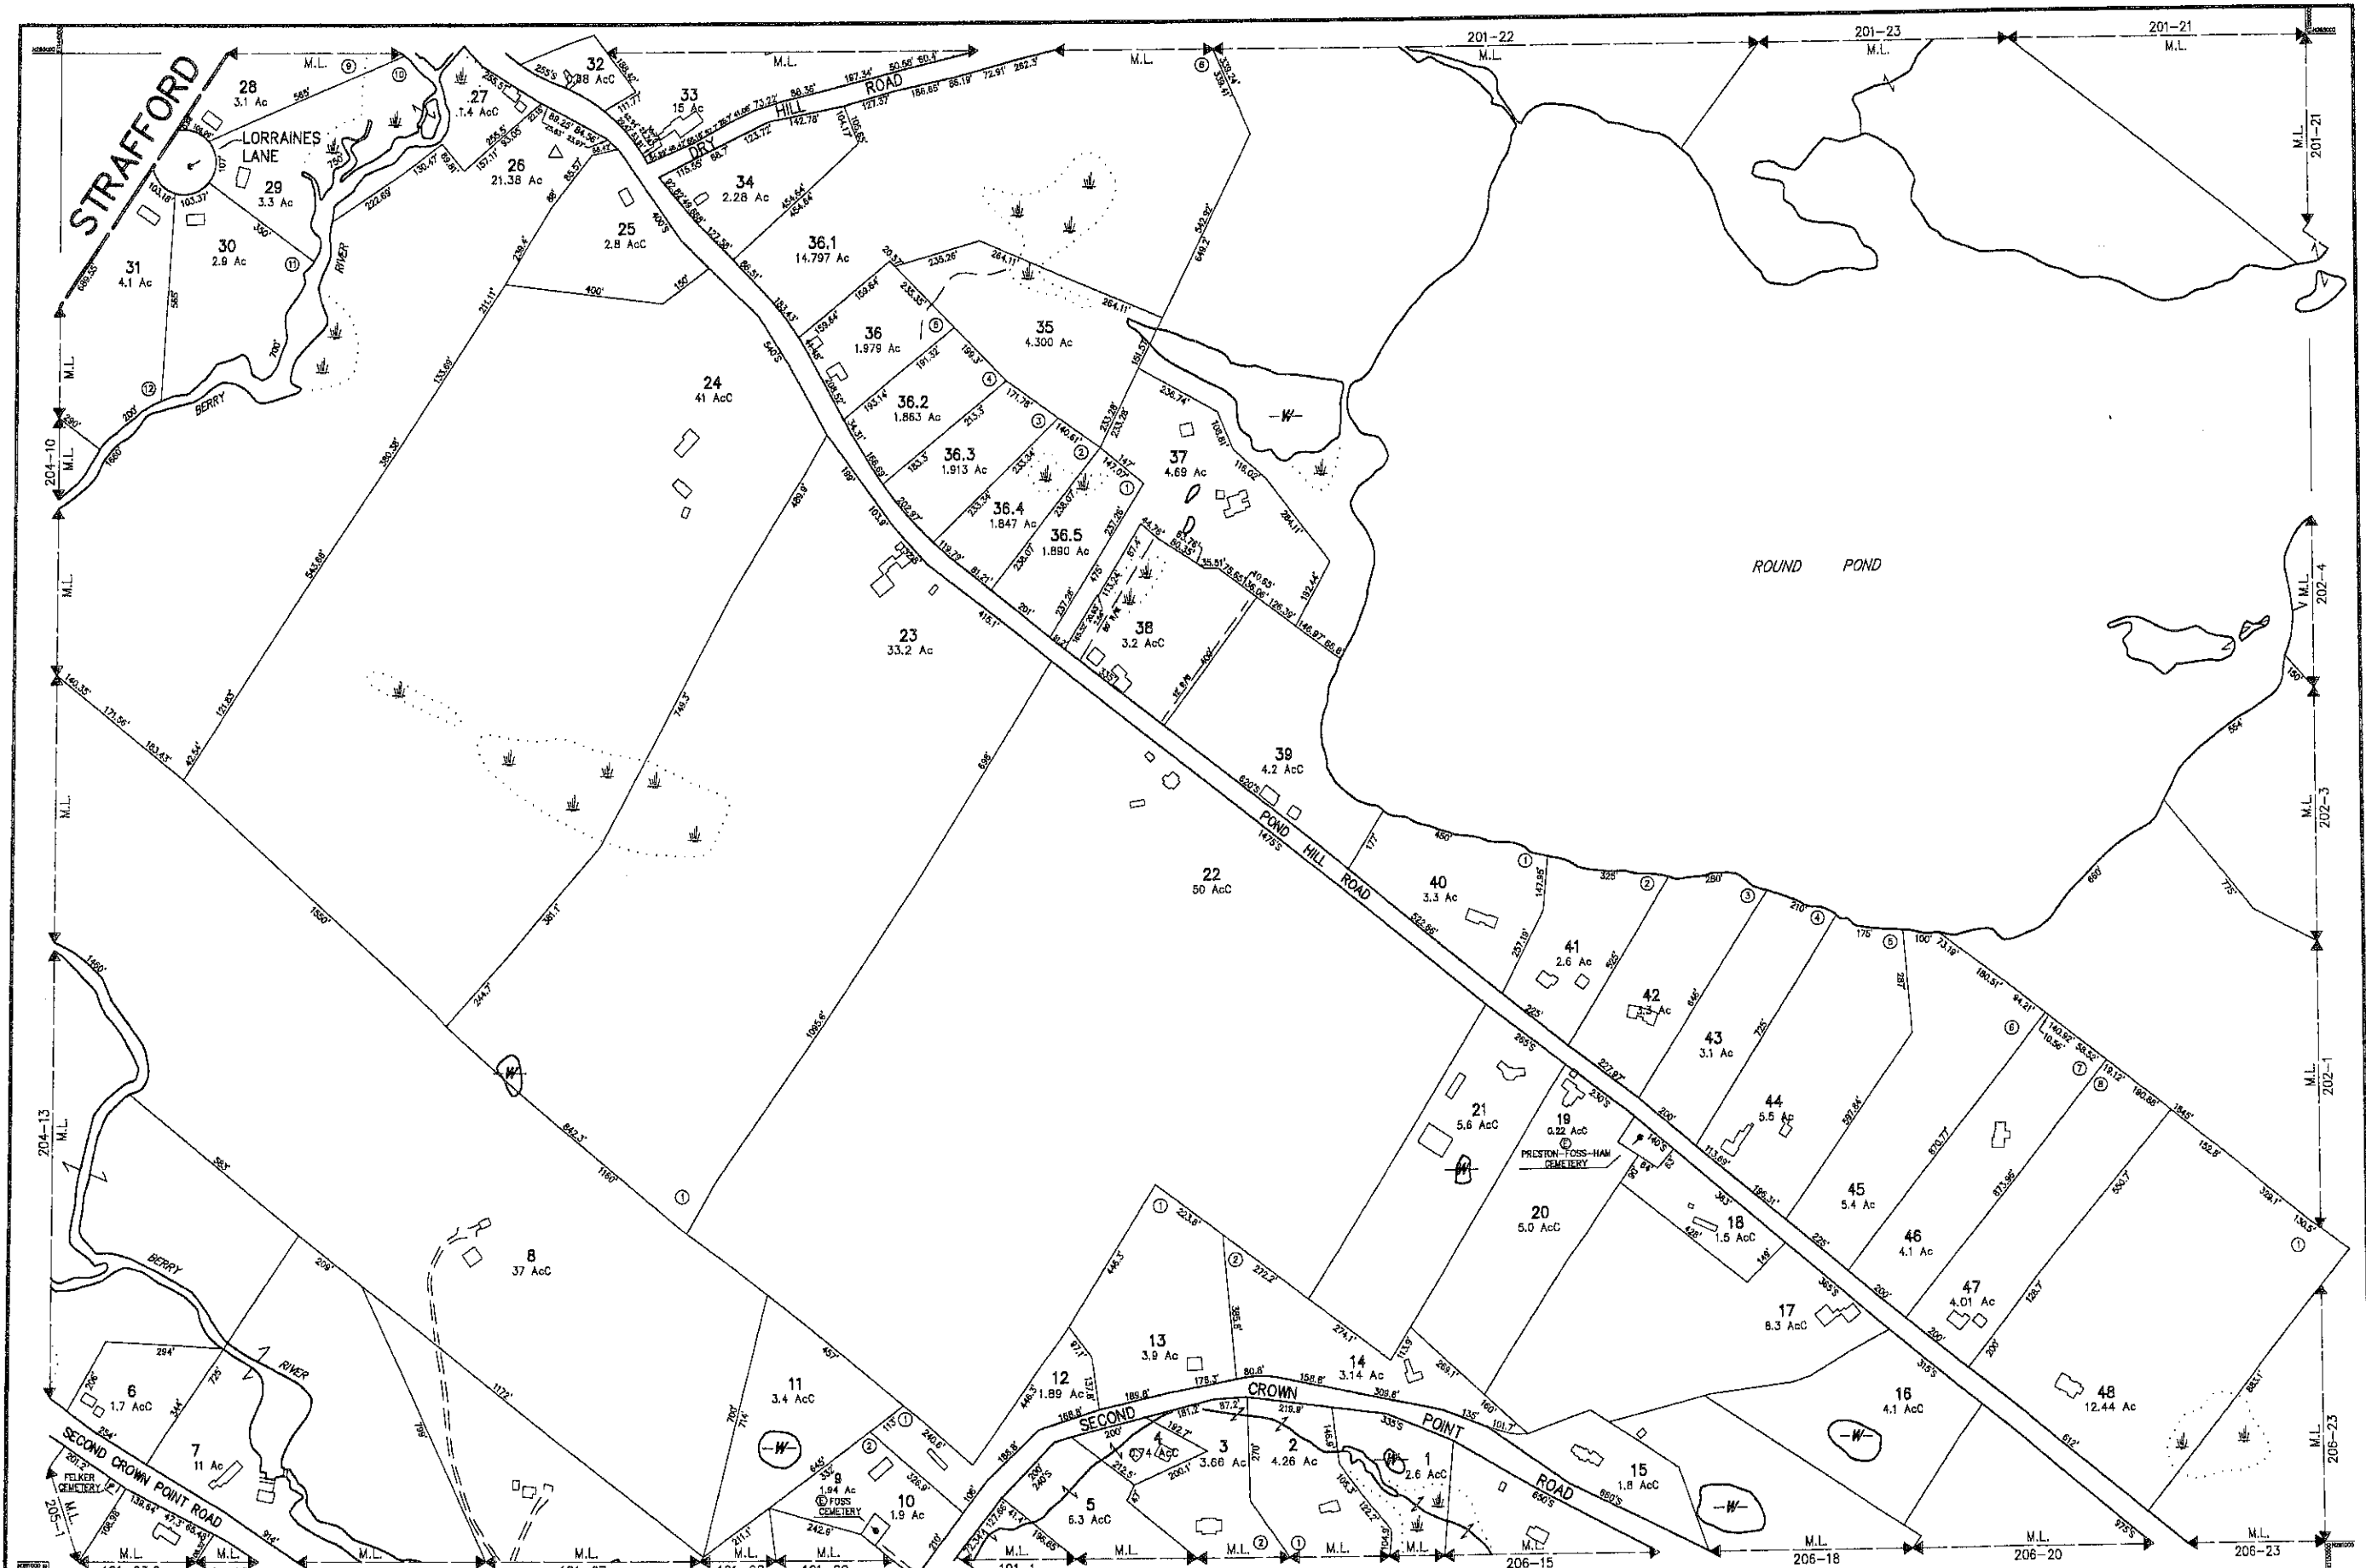

THIS MAP IS FOR ASSESSMENT AND PLANNING PURPOSES ONLY.
IT IS NOT TO BE USED FOR DESCRIPTION, CONVEYANCE, OR
DETERMINATION OF LEGAL TITLE.

THE HORIZONTAL DATUM IS THE NEW HAMPSHIRE STATE
PLANE COORDINATE SYSTEM, NAD 83.

PHOTOGRAPHY DATE: APRIL 25, 2003 COMPLETION DATE: NOVEMBER 2003

11 PLEASANT STREET, LITTLETON, NH 03061
603.322.4548 - WWW.GAI-TECH.COM

AREA SURVEYED Ac
AREA CALCULATED Ac
RECORD DIMENSION 100'
SCALED DIMENSION 100'S
MATCH LINE M.L.
WATER W

LEGEND

EXEMPT PROPERTY
SUBDIVISION LOT NO.
BUILDING
RIGHT OF WAY/ACCESS
COMMON OWNERSHIP
WETLANDS W

SCALE 1" = 200'

FEET 0 100 200 300 400 500 600
METERS 0 50 100 150 200

REVISED TO: APRIL 1, 2013

PROPERTY MAPS

BARRINGTON

NEW HAMPSHIRE

INDEX DIAGRAM

MAP NO.

203