
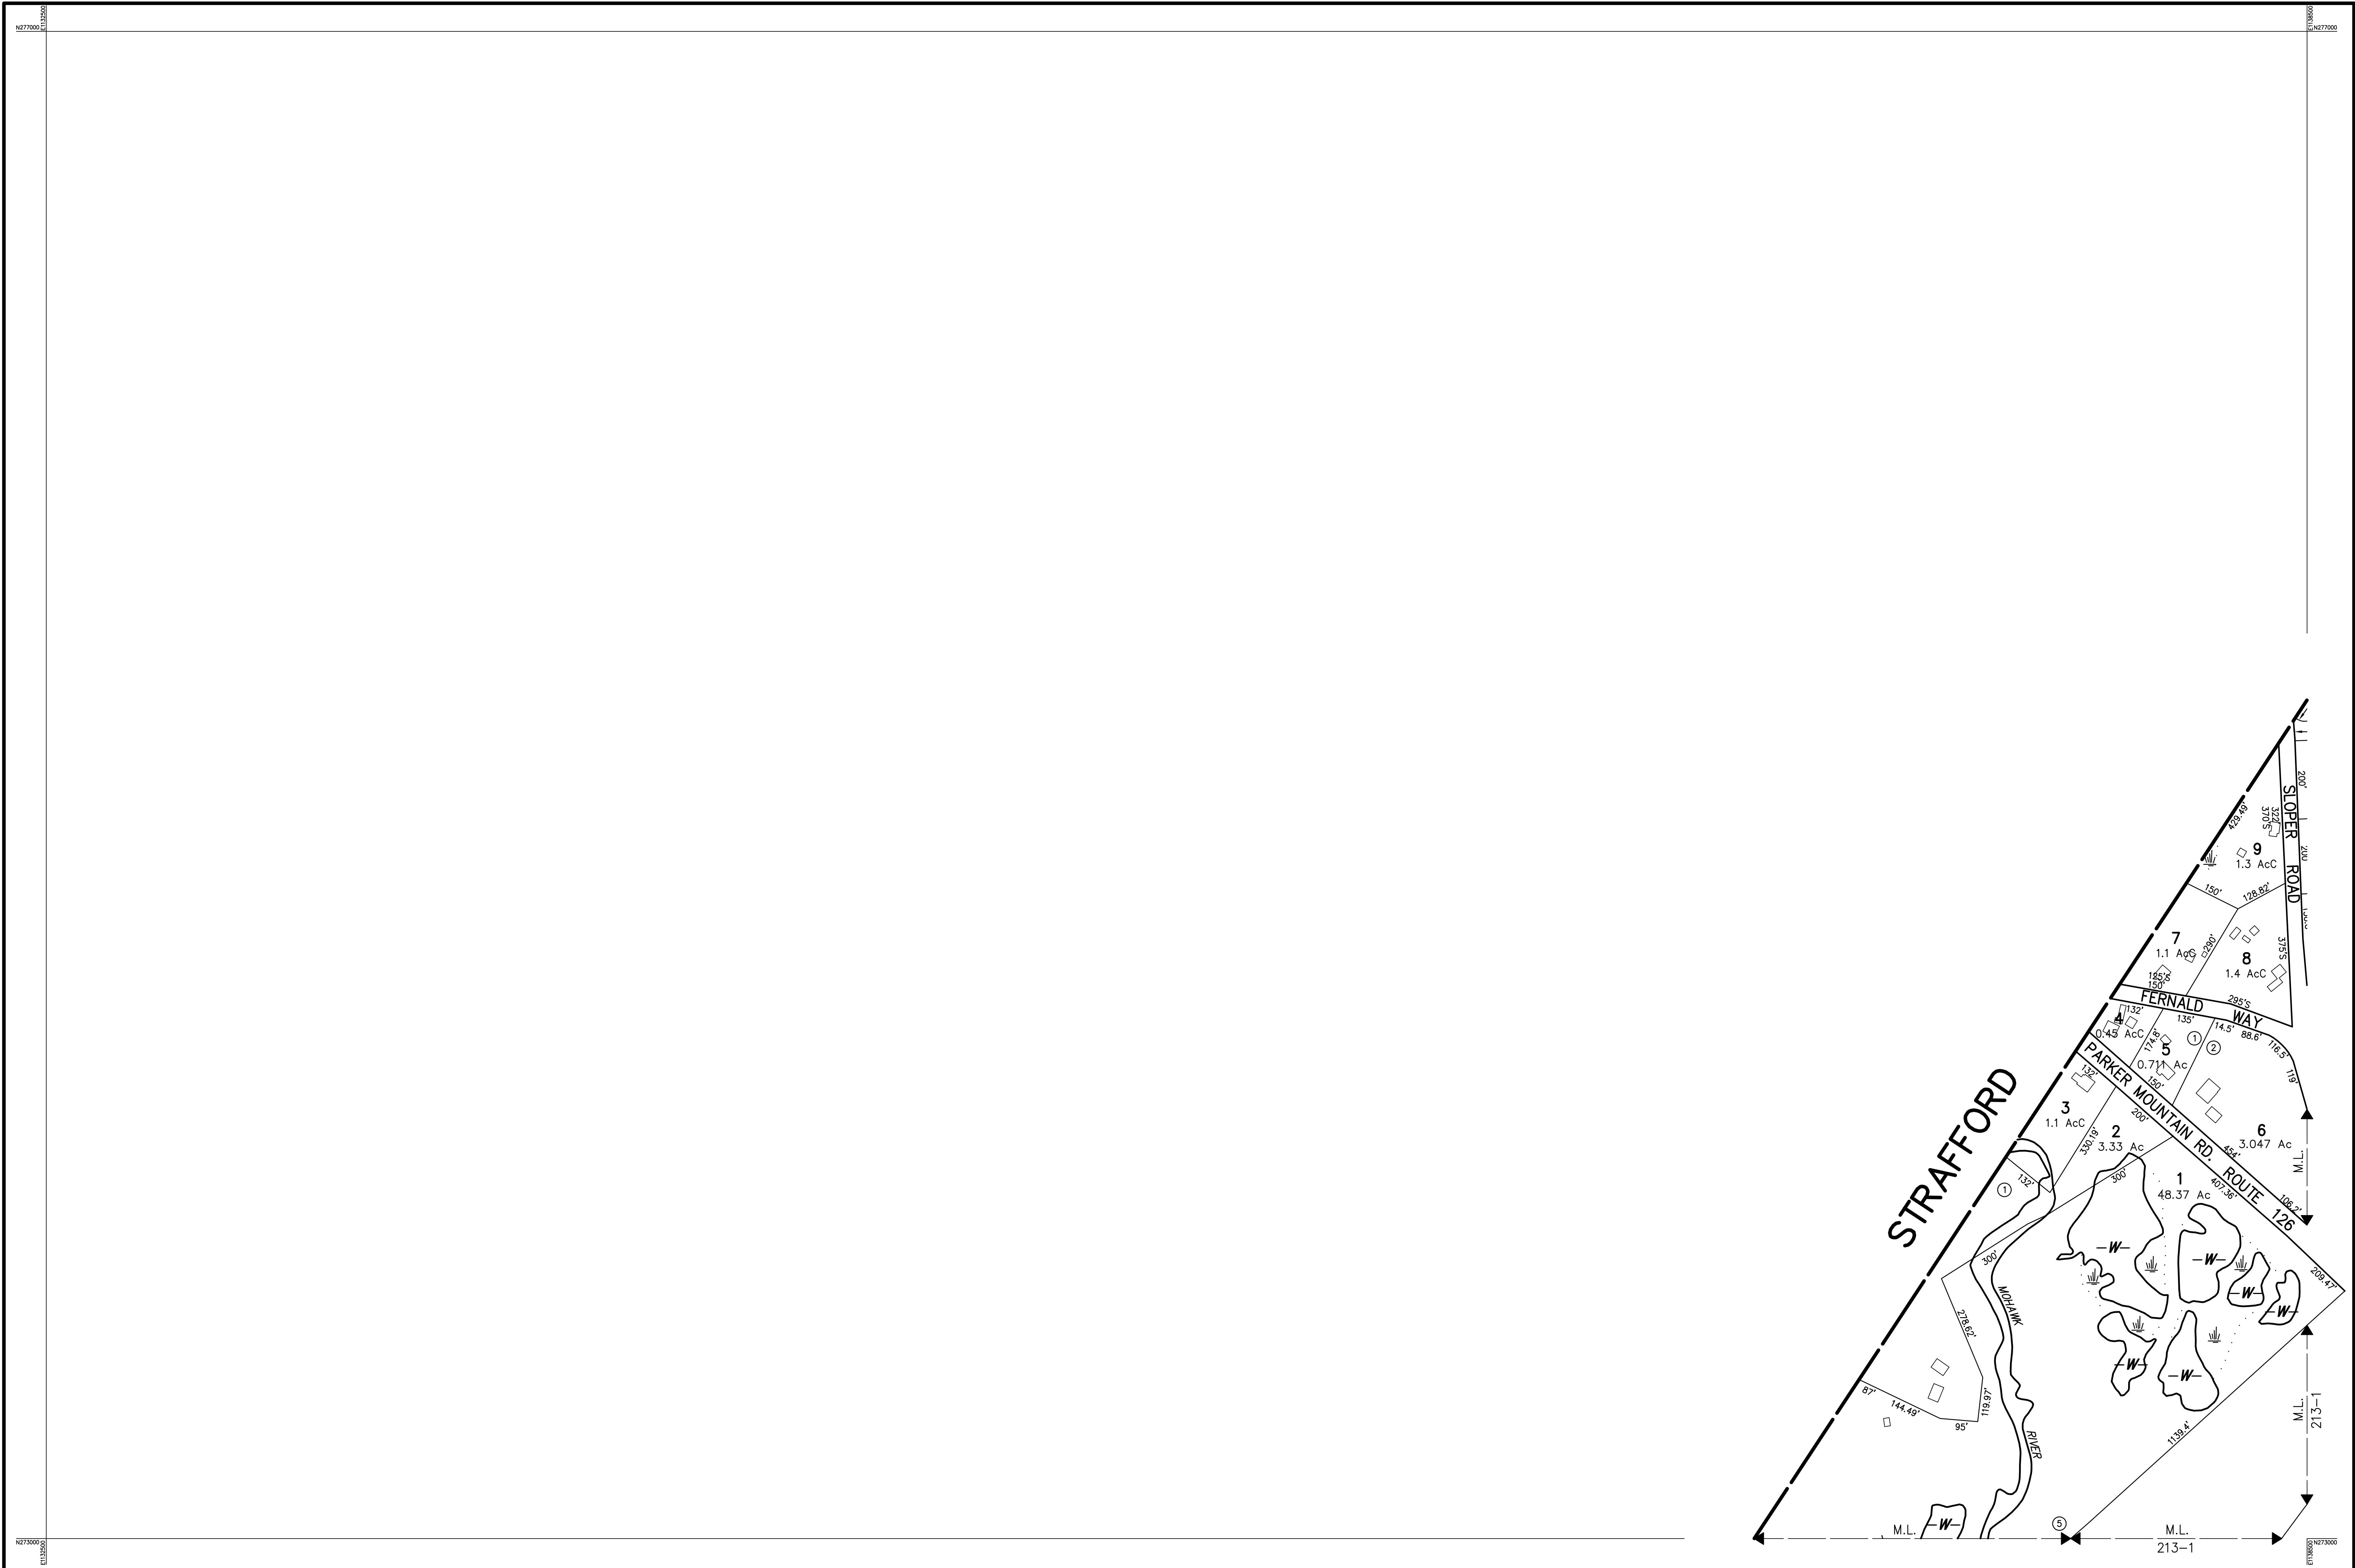
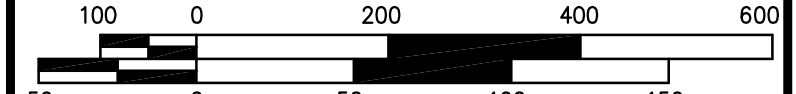


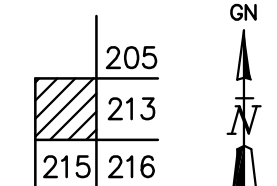

THIS MAP IS FOR ASSESSMENT AND PLANNING PURPOSES ONLY. IT IS NOT TO BE USED FOR DESCRIPTION, CONVEYANCE, OR DETERMINATION OF LEGAL TITLE. THE HORIZONTAL DATUM IS THE NEW HAMPSHIRE STATE PLANE COORDINATE SYSTEM, NAD 83. PHOTOGRAPHY DATE: APRIL 25, 2003 COMPLETION DATE: NOVEMBER 2003	 11 PLEASANT STREET, LITTLETON, NH 03061 800.322.4540 - WWW.CAI-TECH.COM	AREA SURVEYED Ac AREA CALCULATED AcC RECORD DIMENSION 100' SCALED DIMENSION 100'S MATCH LINE M.L. WATER	LEGEND EXEMPT PROPERTY ⑥ SUBDIVISION LOT NO. ② BUILDING RIGHT OF WAY/ACCESS 5'W COMMON OWNERSHIP WETLANDS	FEET SCALE 1" = 200'  50 100 150 METERS	PROPERTY MAPS BARRINGTON NEW HAMPSHIRE	INDEX DIAGRAM GN  205 213 215 216	MAP NO. 214
				REVISED TO :			