


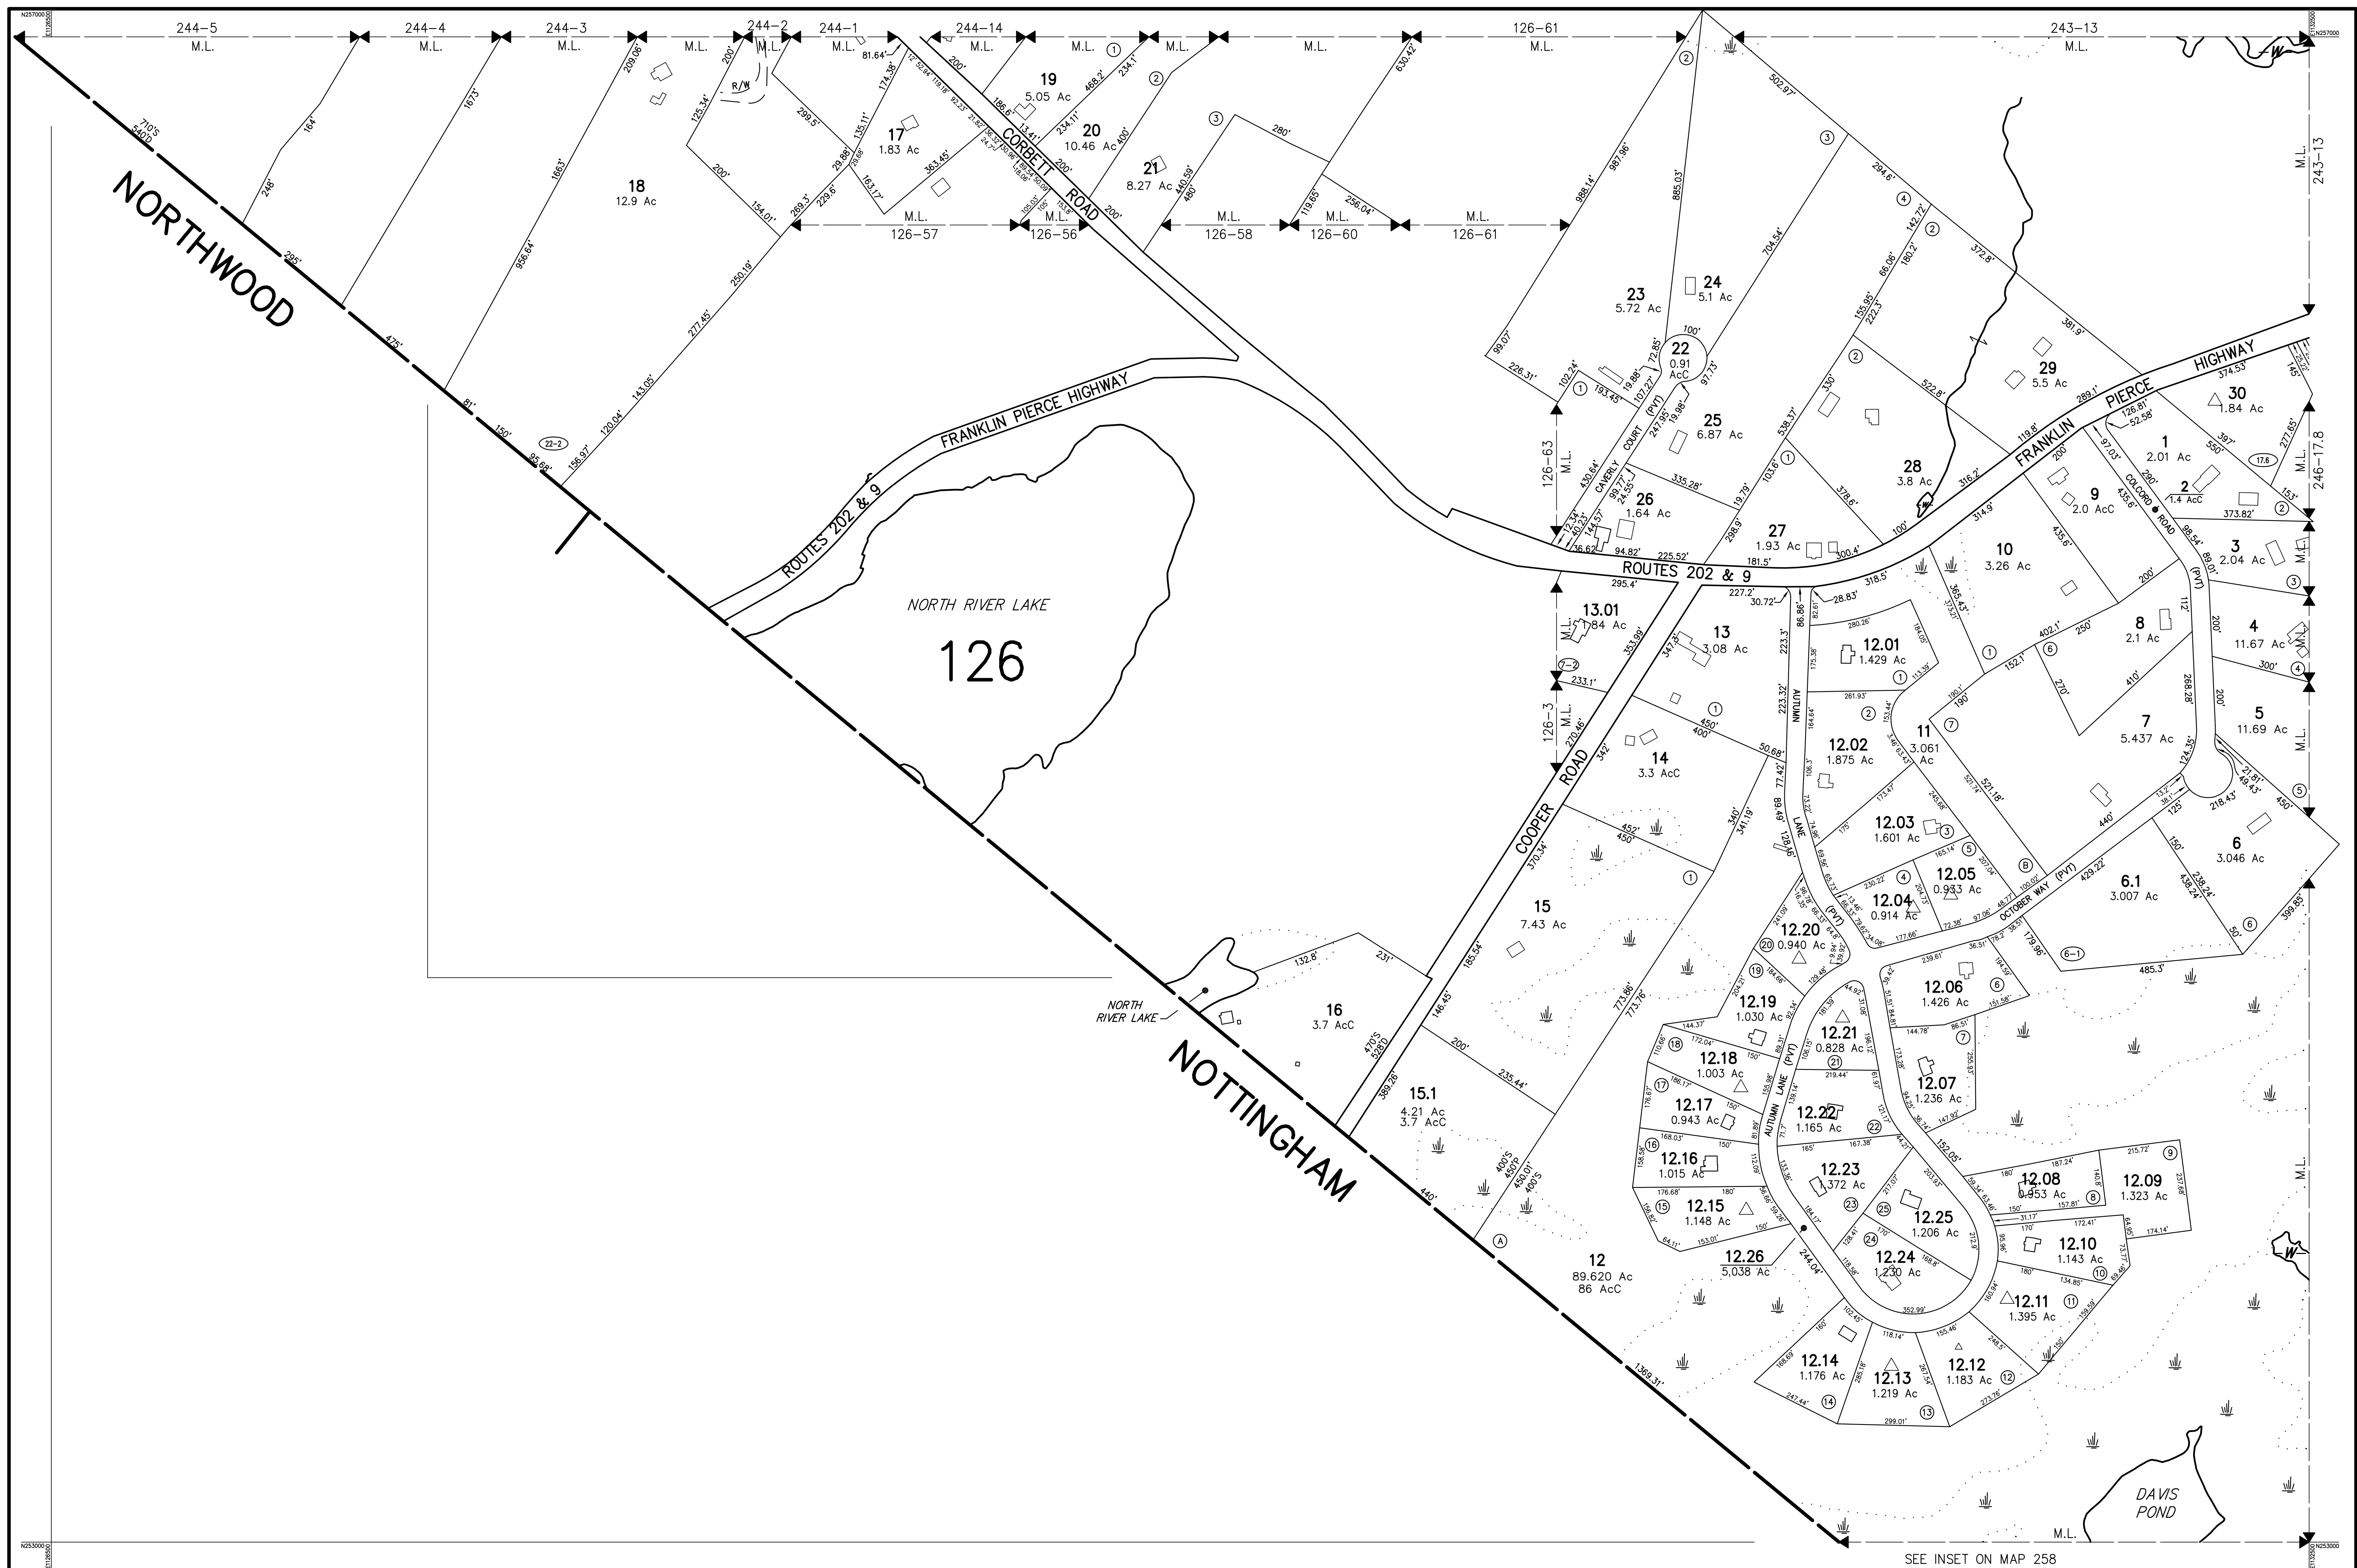

THIS MAP IS FOR ASSESSMENT AND PLANNING PURPOSES ONLY.
IT IS NOT TO BE USED FOR DESCRIPTION, CONVEYANCE, OR
DETERMINATION OF LEGAL TITLE.

THE HORIZONTAL DATUM IS THE NEW HAMPSHIRE STATE
PLANE COORDINATE SYSTEM, NAD 83.

PHOTOGRAPHY DATE: APRIL 25, 2003 COMPLETION DATE: NOVEMBER 2003

CAI Technologies
Precision Mapping · Geospatial Solutions

11 PLEASANT STREET, LITTLETON, NH 03061
800.322.4540 · WWW.CAI-TECH.COM

LEGEND

AREA SURVEYED	Ac	EXEMPT PROPERTY	⑥
AREA CALCULATED	AcC	SUBDIVISION LOT NO.	②
RECORD DIMENSION	100'	BUILDING	□
SCALED DIMENSION	100'S	RIGHT OF WAY/ACCESS	— 8'W —
MATCH LINE	M.L.	COMMON OWNERSHIP	—
WATER	—W—	WETLANDS	—

SCALE 1" = 200'

FEET 100 0 200 400 600

METERS 50 0 50 100 150

REVISED TO :

PROPERTY MAPS

BARRINGTON

NEW HAMPSHIRE

SEE INSET ON MAP 258

INDEX DIAGRAM

MAP NO.

245