


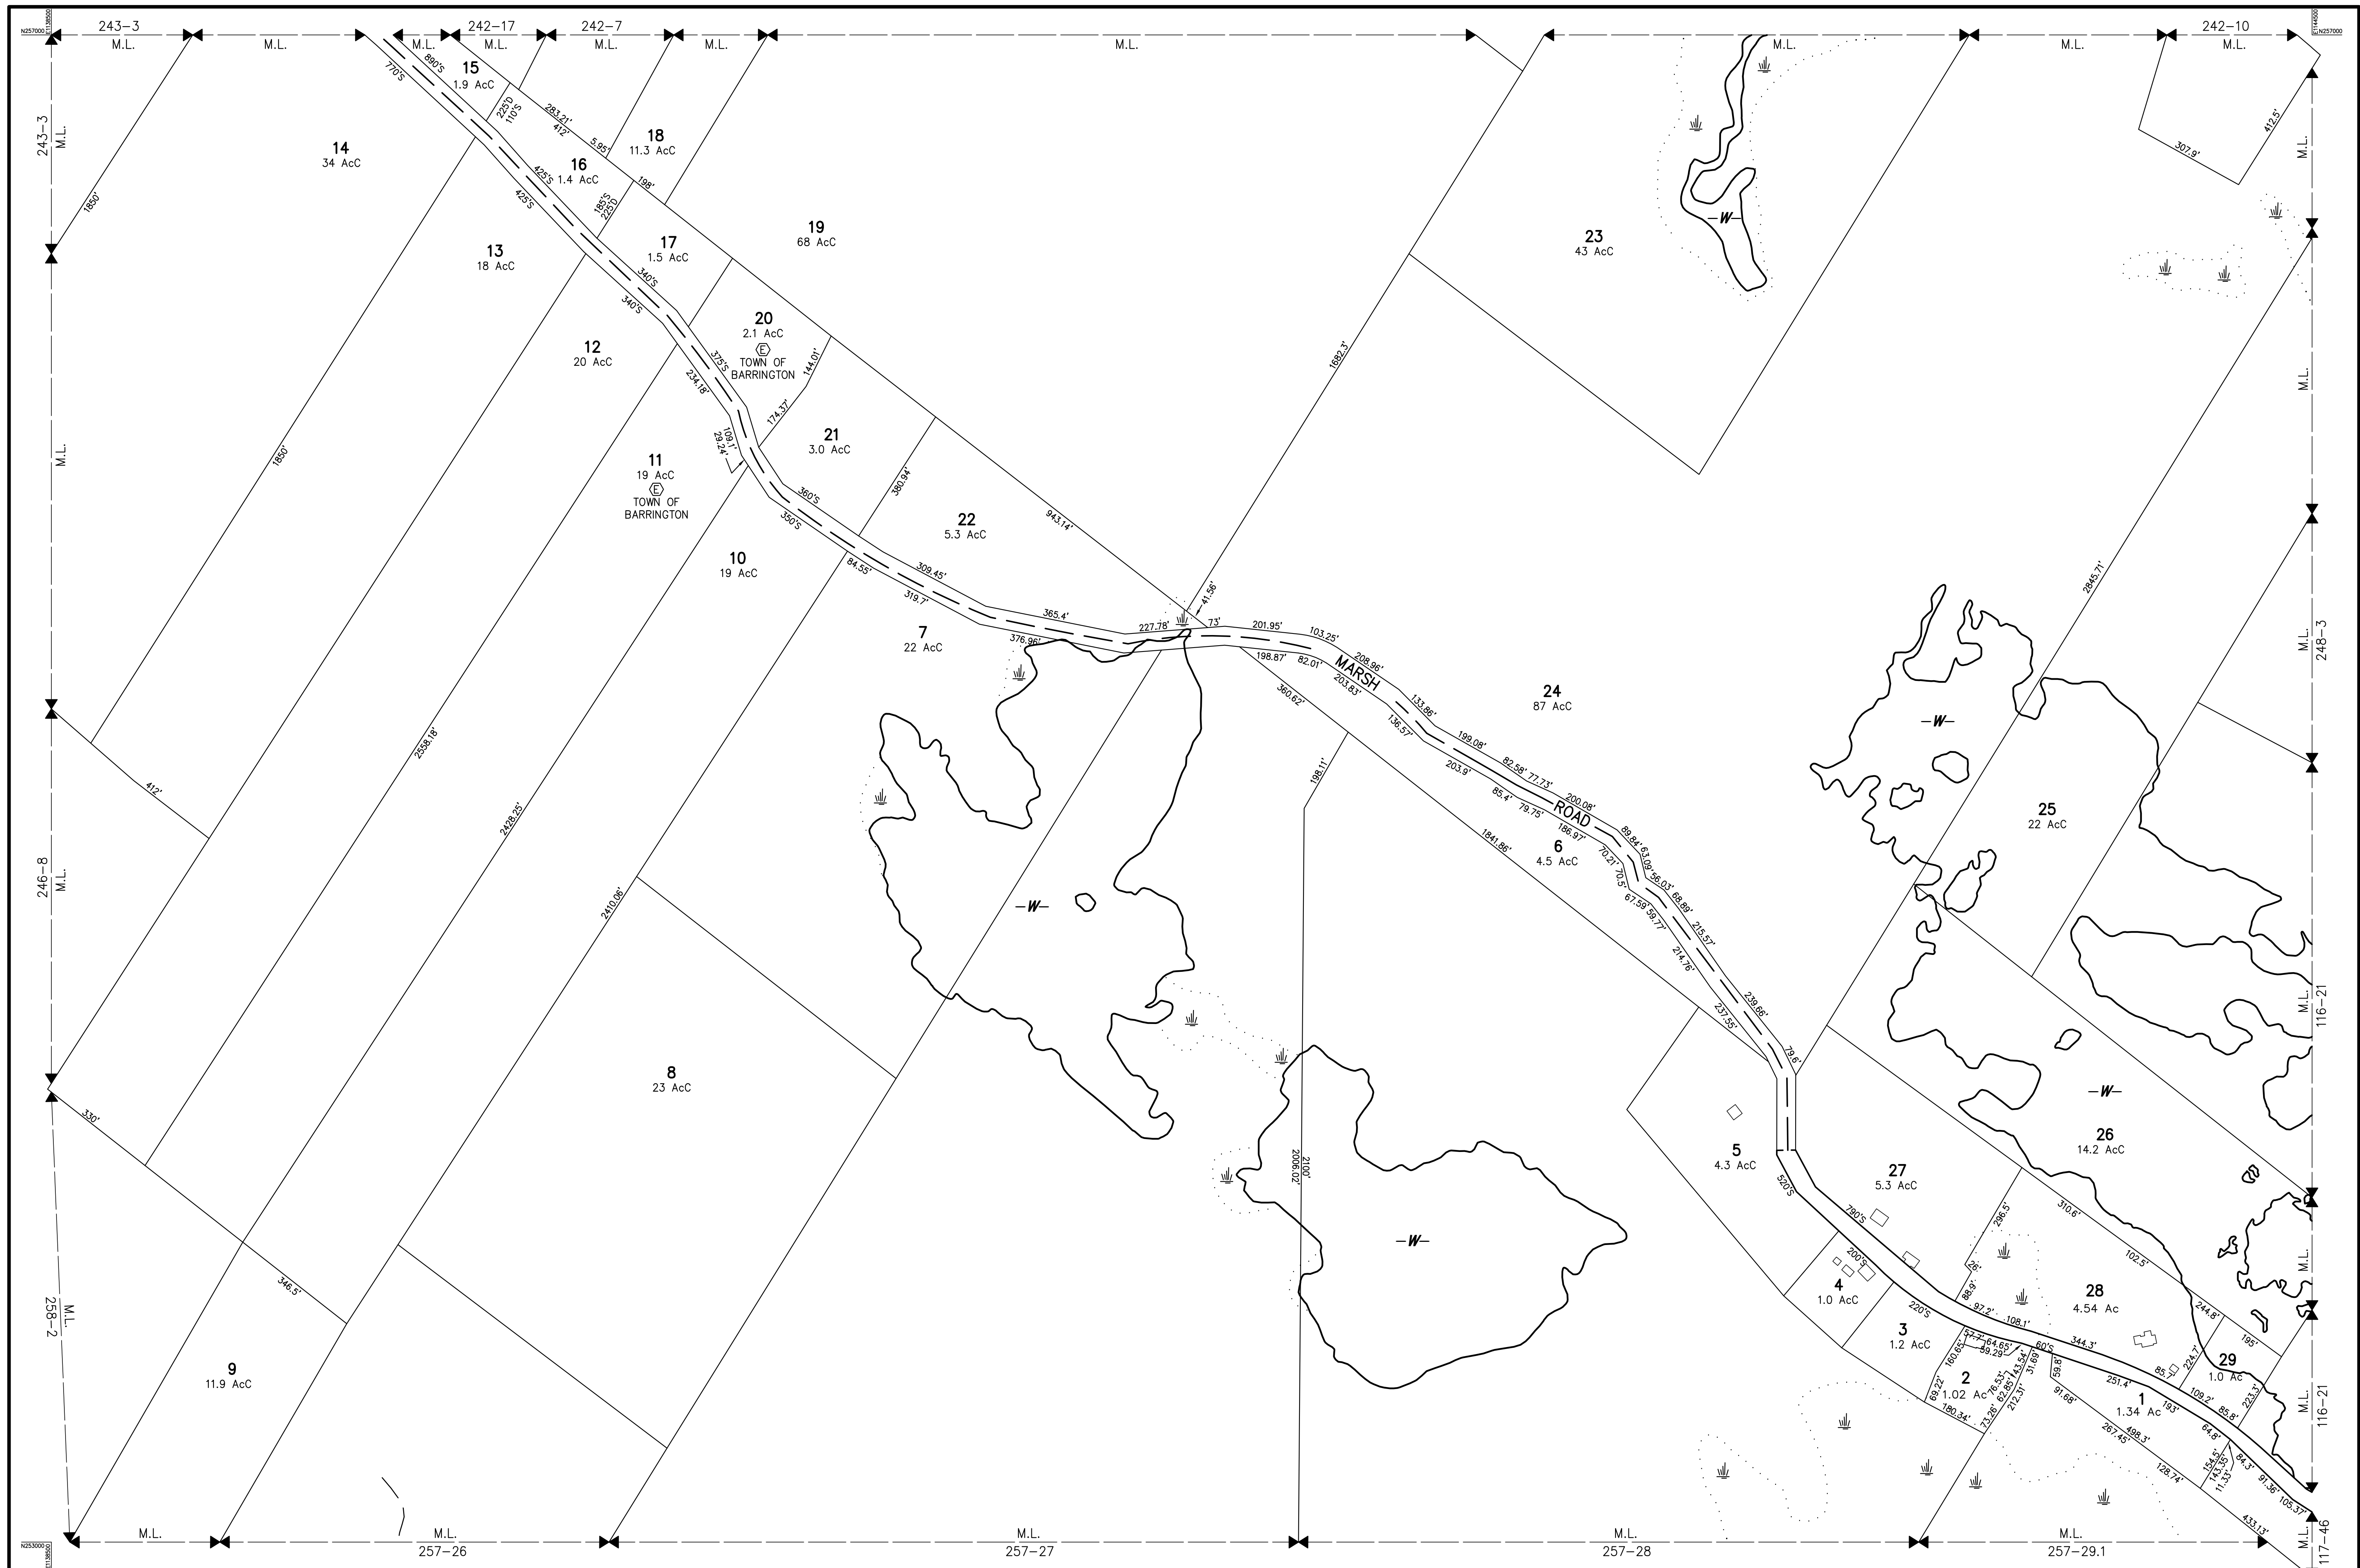

THIS MAP IS FOR ASSESSMENT AND PLANNING PURPOSES ONLY.
IT IS NOT TO BE USED FOR DESCRIPTION, CONVEYANCE, OR
DETERMINATION OF LEGAL TITLE.

THE HORIZONTAL DATUM IS THE NEW HAMPSHIRE STATE
PLANE COORDINATE SYSTEM, NAD 83.

PHOTOGRAPHY DATE: APRIL 25, 2003 COMPLETION DATE: NOVEMBER 2003



CAI Technologies
Precision Mapping. Geospatial Solutions.

11 PLEASANT STREET, LITTLETON, NH 03061
800.322.4540 - WWW.CAI-TECH.COM

LEGEND

AREA SURVEYED Ac

AREA CALCULATED Ac

RECORD DIMENSION 100'

SCALED DIMENSION 100'S

MATCH LINE M.L.

WATER

EXEMPT PROPERTY.

SUBDIVISION LOT NO.

BUILDING.

RIGHT OF WAY/ACCESS

COMMON OWNERSHIP.

WETLANDS.

FEET
100 0 200 400 600

METERS
50 0 50 100 150

SCALE 1" = 200'

REVISED TO :

PROPERTY MAPS

BARRINGTON

NEW HAMPSHIRE

INDEX DIAGRAM

243	242	241
246	248	
258	257	117

MAP NO.

247