


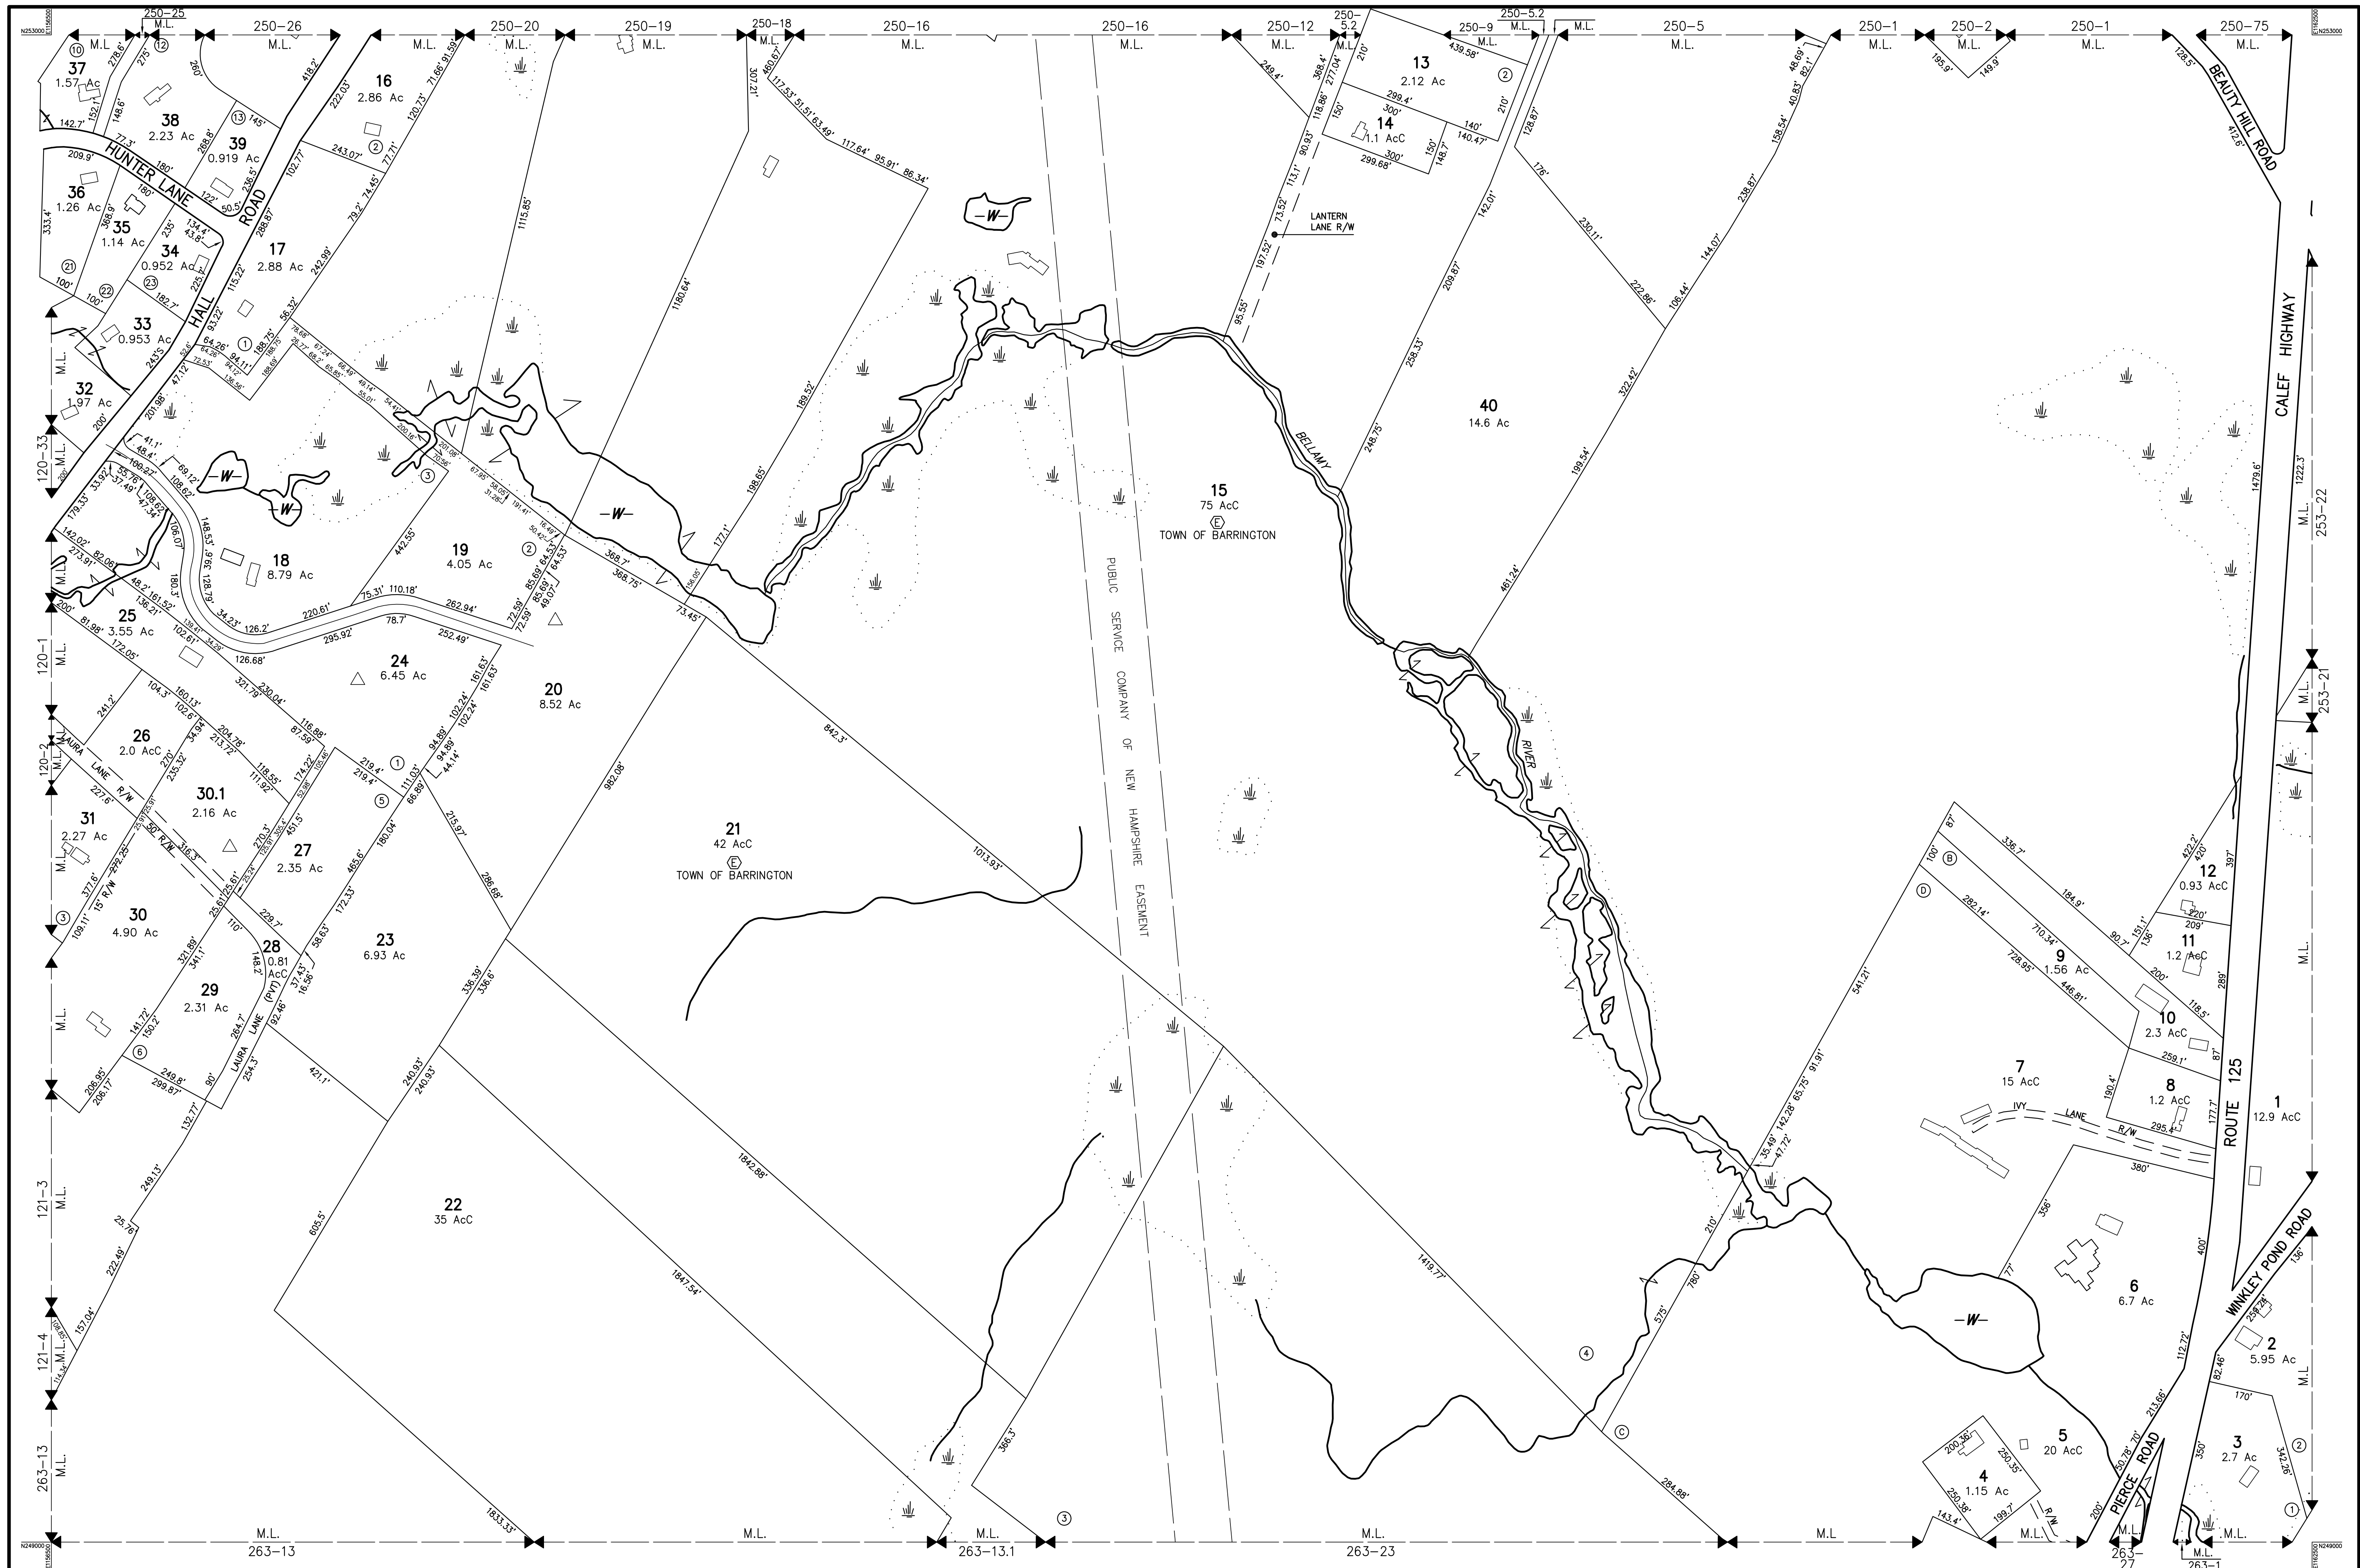

THIS MAP IS FOR ASSESSMENT AND PLANNING PURPOSES ONLY.
IT IS NOT TO BE USED FOR DESCRIPTION, CONVEYANCE, OR
DETERMINATION OF LEGAL TITLE.

THE HORIZONTAL DATUM IS THE NEW HAMPSHIRE STATE
PLANE COORDINATE SYSTEM, NAD 83.

PHOTOGRAPHY DATE: APRIL 25, 2003 COMPLETION DATE: NOVEMBER 2003

CAI Technologies
Precision Mapping. Geospatial Solutions.

11 PLEASANT STREET, LITTLETON, NH 03061
800.322.4540 - WWW.CAI-TECH.COM

LEGEND

AREA SURVEYED	Ac	⑤
AREA CALCULATED	AcC	②
RECORD DIMENSION	100'	
SCALED DIMENSION	100'S	
MATCH LINE	M.L.	
WATER	-W-	
EXEMPT PROPERTY, SUBDIVISION LOT NO.		
BUILDING		
RIGHT OF WAY/ACCESS	R/W	
COMMON OWNERSHIP		
WETLANDS		

SCALE 1" = 200'

FEET 100 0 200 400 600

METERS 50 0 50 100 150

REVISED TO :

PROPERTY MAPS

BARRINGTON

NEW HAMPSHIRE

INDEX DIAGRAM

249	250	251
120	252	253
121	262	263
	264	

MAP NO. **254**