


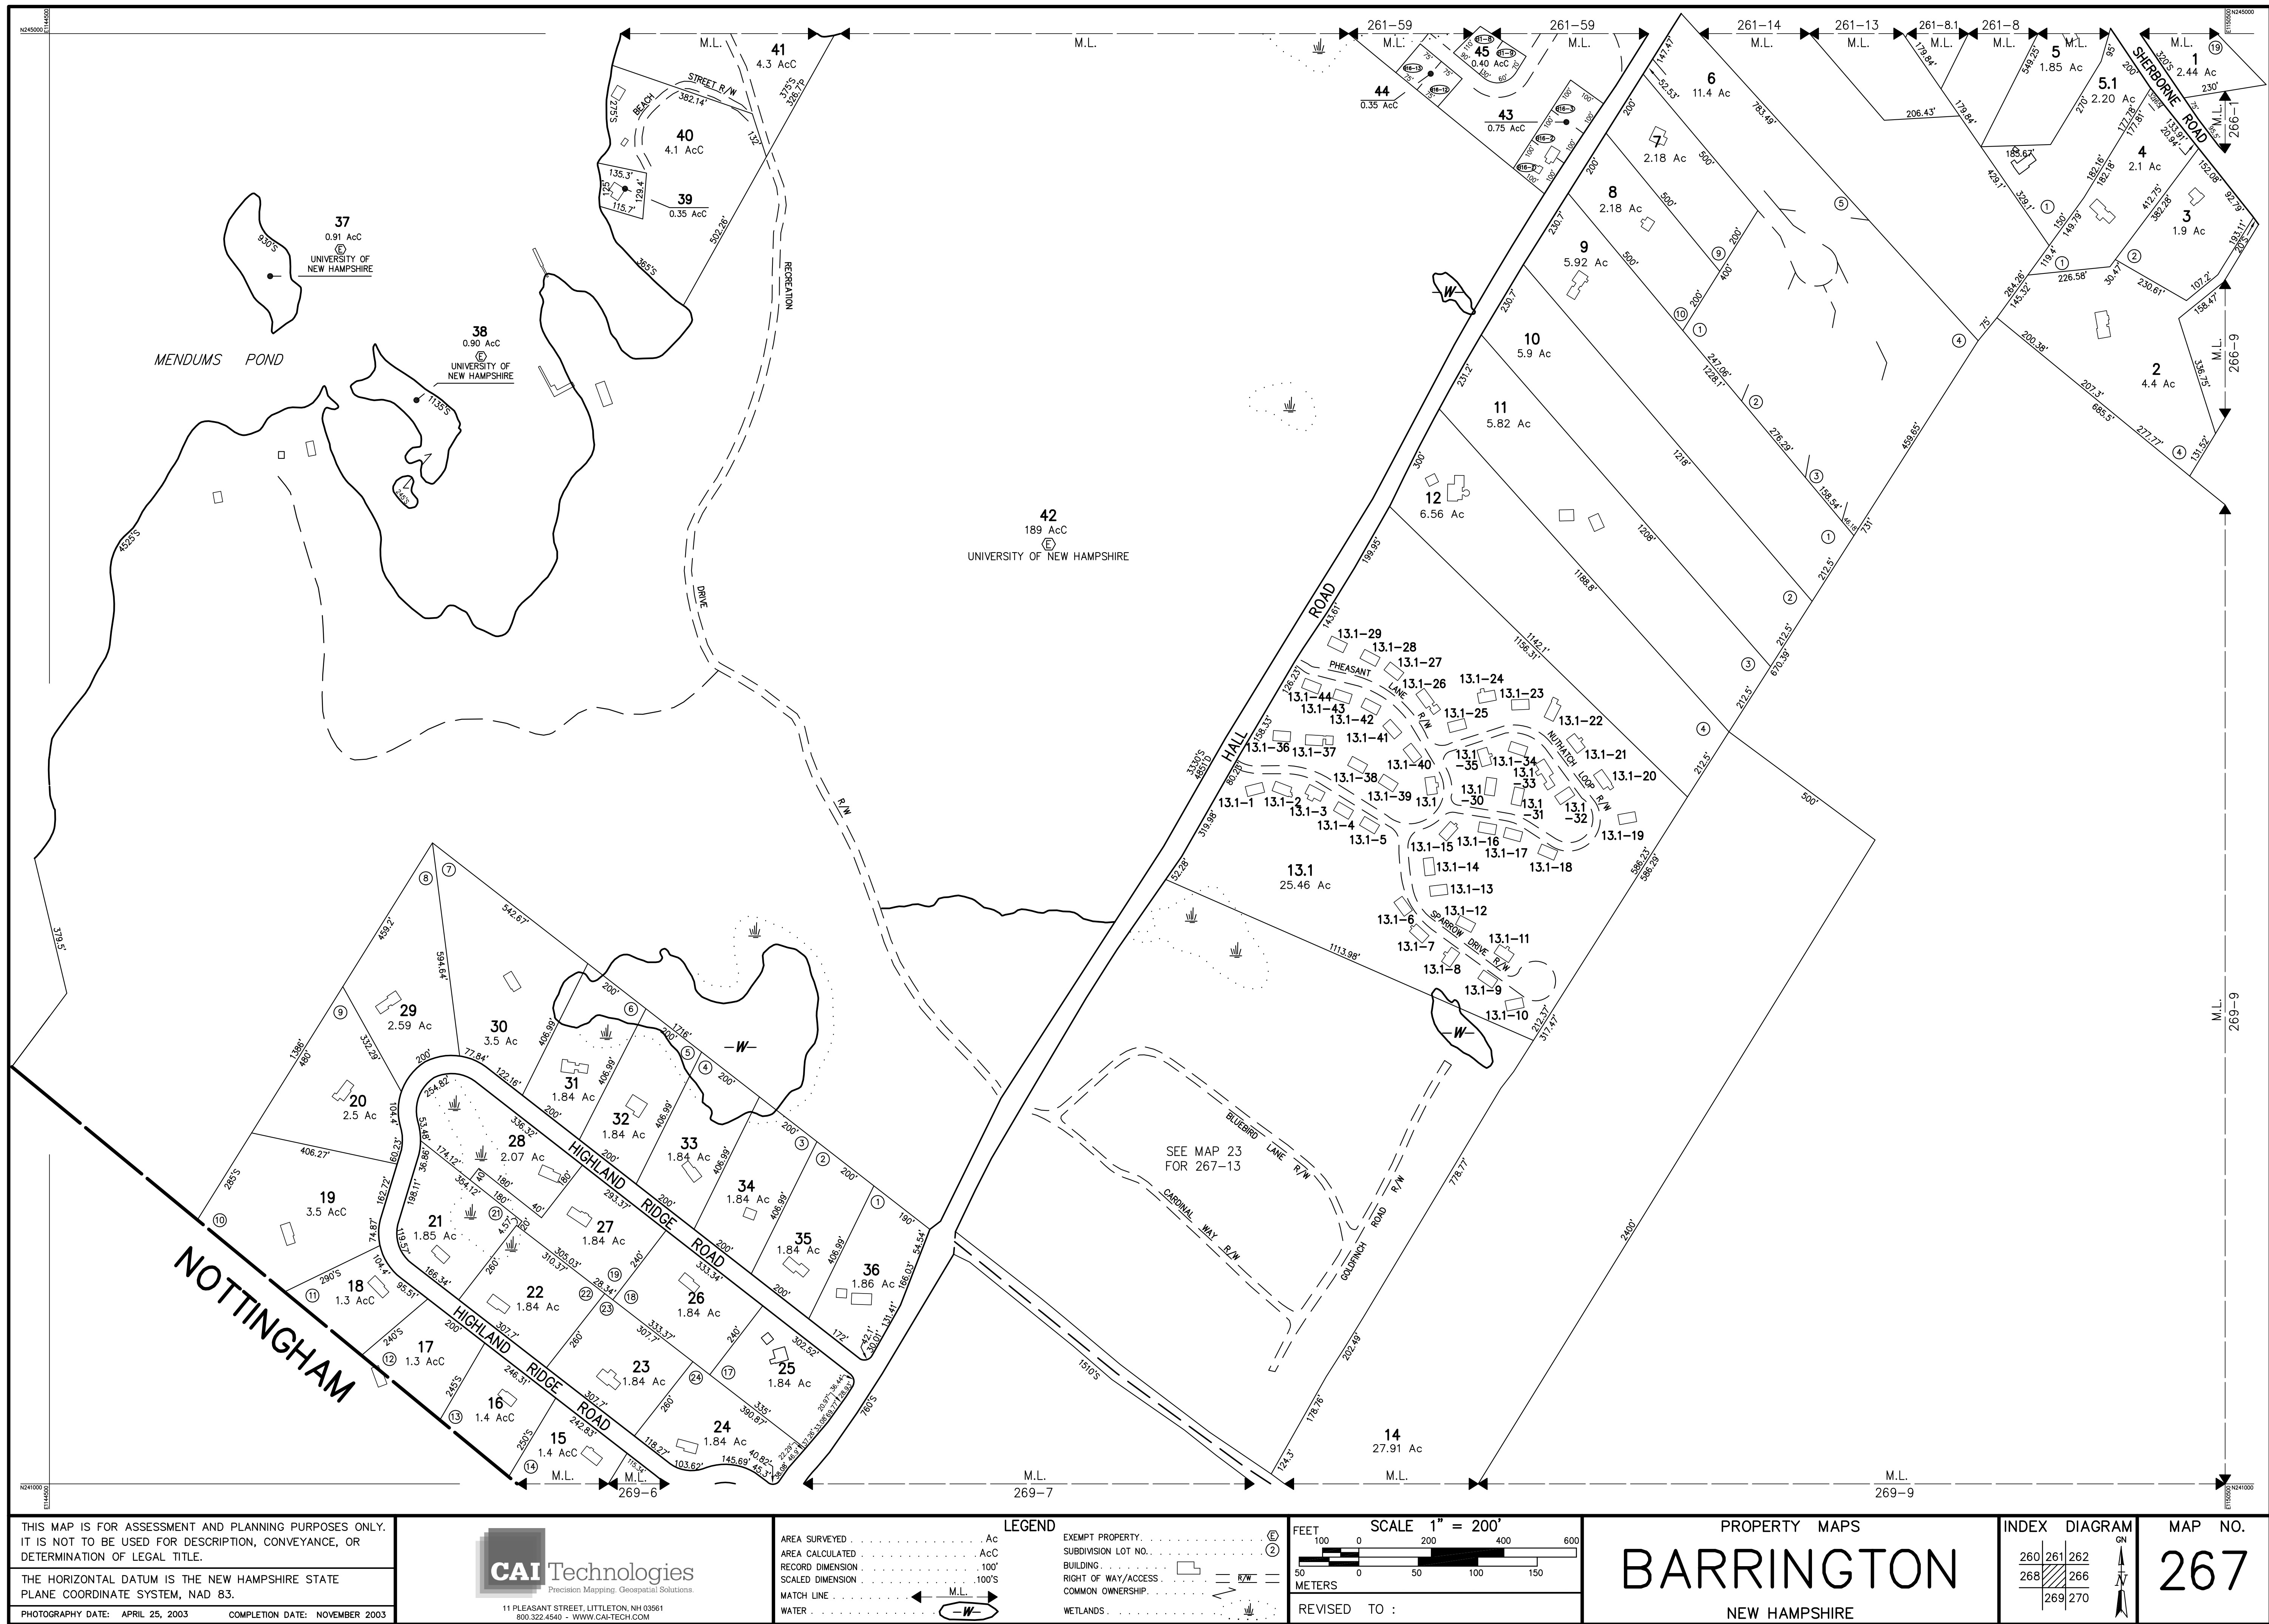

THIS MAP IS FOR ASSESSMENT AND PLANNING PURPOSES ONLY.
IT IS NOT TO BE USED FOR DESCRIPTION, CONVEYANCE, OR
DETERMINATION OF LEGAL TITLE.

THE HORIZONTAL DATUM IS THE NEW HAMPSHIRE STATE
PLANE COORDINATE SYSTEM, NAD 83.

PHOTOGRAPHY DATE: APRIL 25, 2003 COMPLETION DATE: NOVEMBER 2003

CAI Technologies
Precision Mapping • Geospatial Solutions

11 PLEASANT STREET, LITTLETON, NH 03061
800.322.4540 • WWW.CAI-TECH.COM

LEGEND

AREA SURVEYED Ac
AREA CALCULATED Ac
RECORD DIMENSION 100'
SCALED DIMENSION 100'S
MATCH LINE M.L.
WATER W

EXEMPT PROPERTY ⑥
SUBDIVISION LOT NO. ②
BUILDING [Symbol]
RIGHT OF WAY/ACCESS [Symbol]
COMMON OWNERSHIP [Symbol]
WETLANDS [Symbol]

SCALE 1" = 200'

FEET 100 0 200 400 600
METERS 50 0 50 100 150

REVISED TO :

PROPERTY MAPS
BARRINGTON
NEW HAMPSHIRE

INDEX DIAGRAM
GN
260 261 262
268 266
269 270

MAP NO.
267