

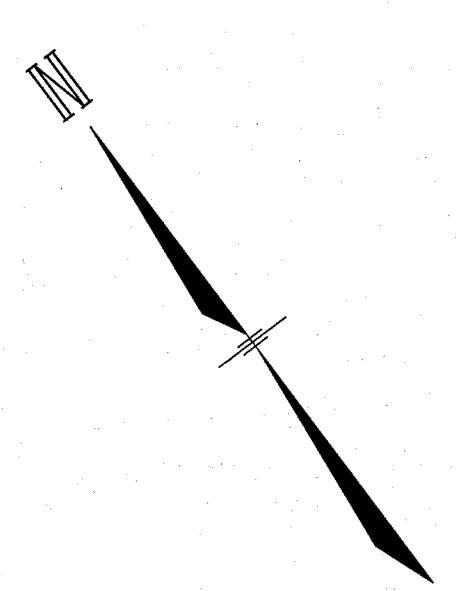


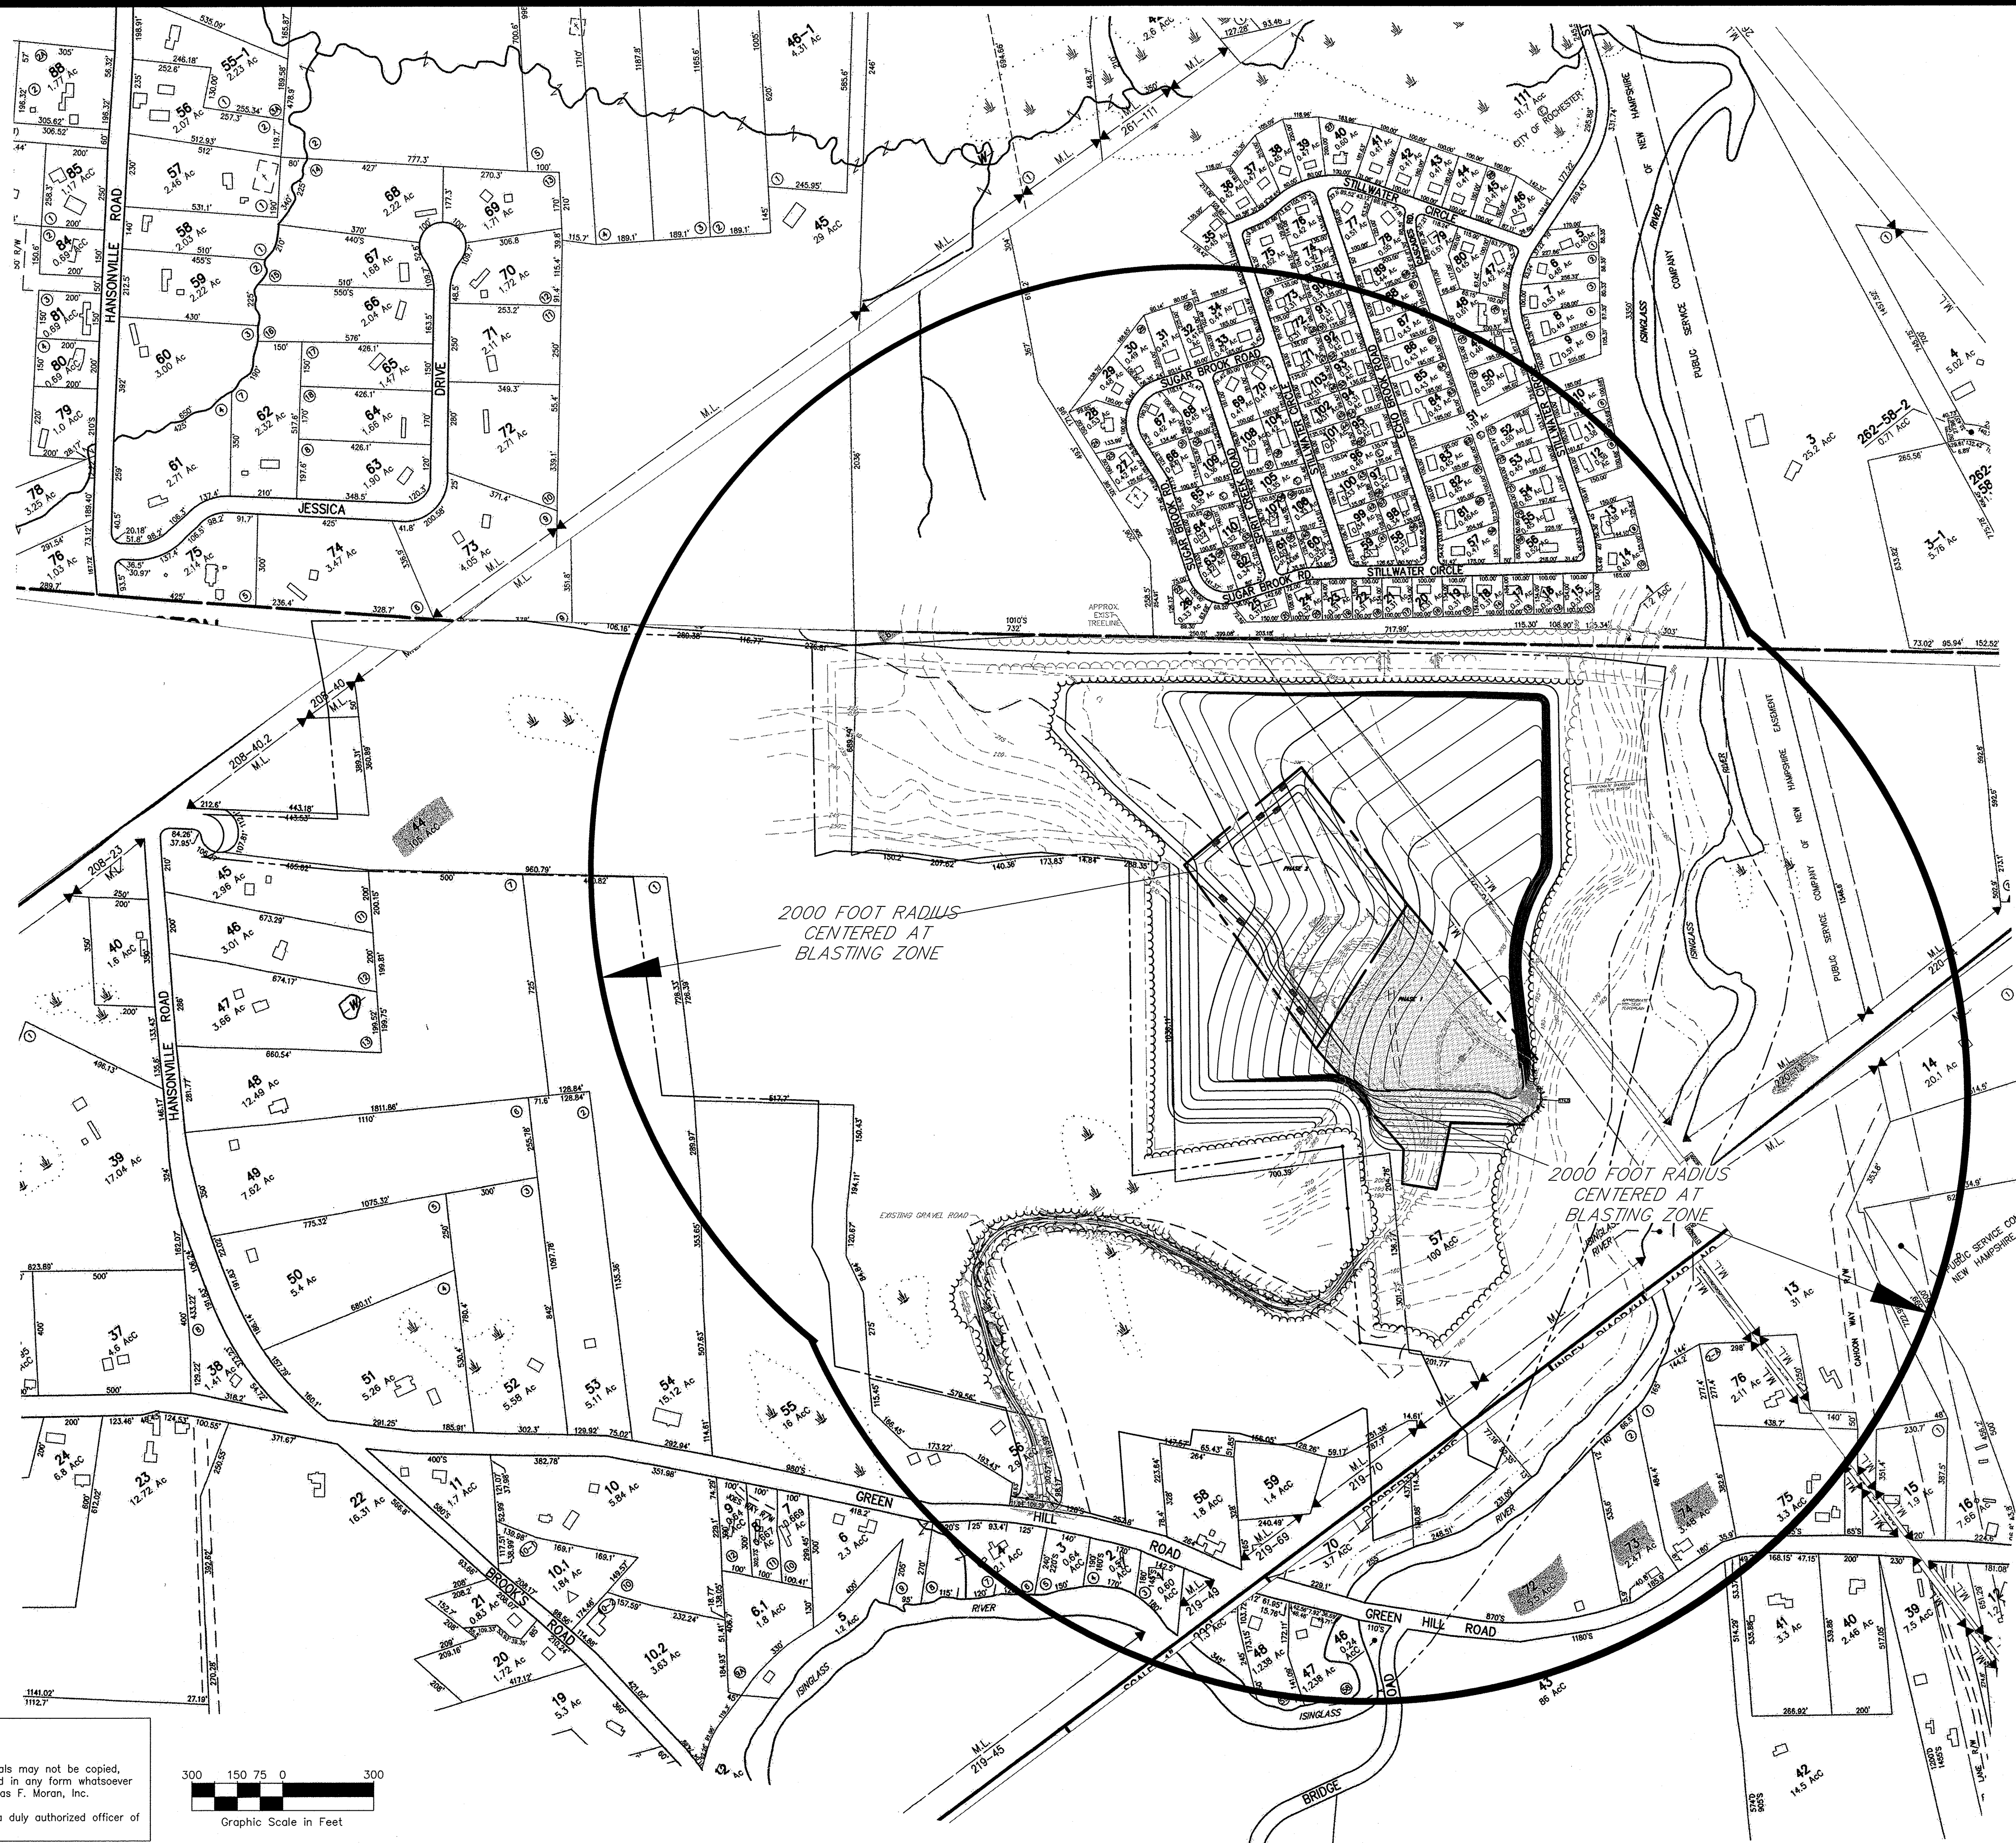

Copyright 2013 Thomas F. Moran, Inc.
48 Constitution Drive, Bedford, N.H. 03110

All rights reserved. These plans and materials may not be copied, duplicated, replicated or otherwise reproduced in any form whatsoever without the prior written permission of Thomas F. Moran, Inc.

This plan is not effective unless signed by a duly authorized officer of Thomas F. Moran, Inc.

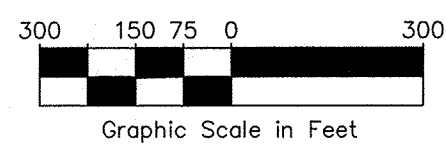

TAX MAP 210 LOT 57
PRESENTATION PLAN 3
GRAVEL EXCAVATION OPERATION
GREEN HILL ROAD, BARRINGTON, NH

OWNED BY
TRINITY CONSERVATION, LLC
PREPARED FOR
TRINITY CONSERVATION, LLC

SCALE: 1"=300'

JANUARY 17, 2013



Civil Engineers
Structural Engineers
Traffic Engineers
Land Surveyors
Landscape Architects
Scientists

48 Constitution Drive
Bedford, NH 03110
Phone (603) 472-4488
Fax (603) 472-9747
www.tfmoran.com

47052.01	DR JH	FB		
	CK JK	CADFILE	47052-00 Site	SHEET 1 OF 1