


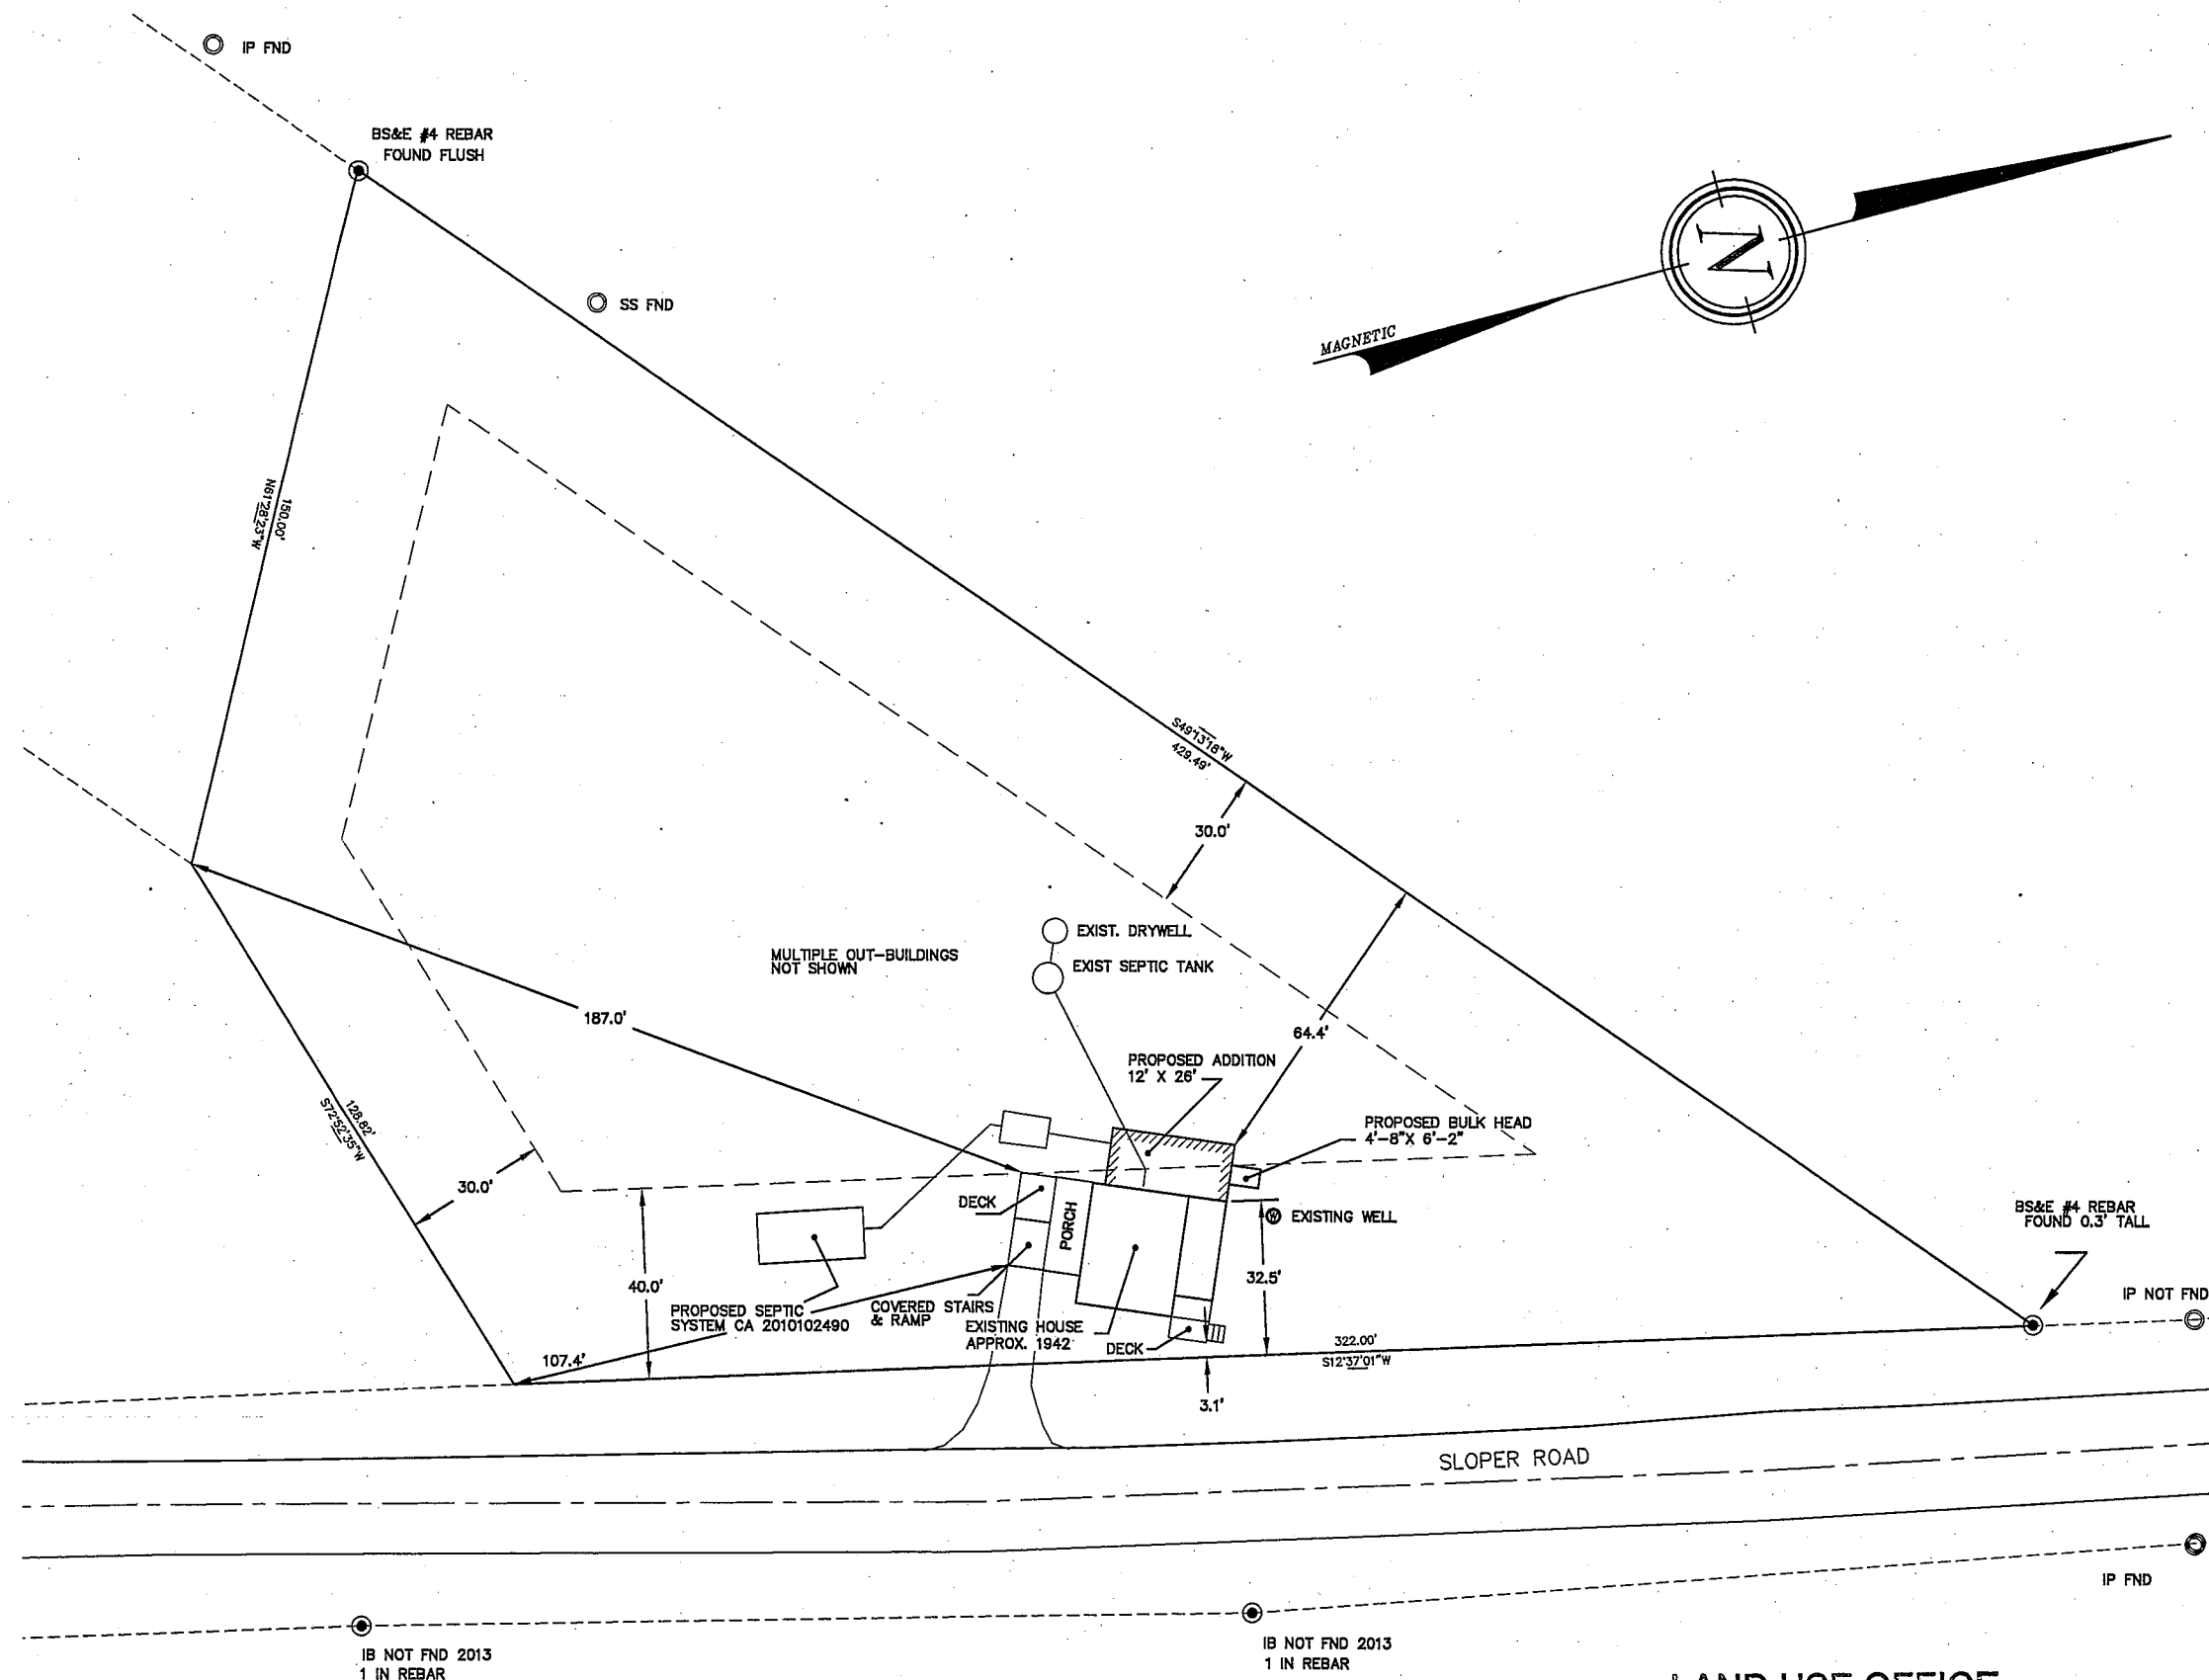


PLAN REFERENCE:
 1.) PLAN OF LAND
 CECILE A. MARCHAND & CECILE E. SHANNON
 SLOPER ROAD, BARRINGTON, NH
 BY: BERRY SURVEYING & ENGINEERING
 DATED OCTOBER 1, 1985
 DB 1985-85, S.C.R.D. PLAN 27A-29

ZONE :
 GENERAL RESIDENTIAL
 DIMENSIONAL:
 SETBACK LINES
 40' FRONT
 30' SIDE / REAR
 S.C.R.D. BOOK 1840
 PAGE 085
 S.C.R.D. PLAN 27A-29

I HEREBY CERTIFY THAT THE HOUSE DEPICTED
 HEREON WAS LOCATED IN RELATIONSHIP TO THE PARCEL BOUNDARIES
 WHERE THE HOUSE BUILT IN 1942 DOES NOT CONFORM TO THE SETBACKS
 THAT ARE CURRENTLY REQUIRED IN THE TOWN OF BARRINGTON

THIS IS NOT A BOUNDARY SURVEY

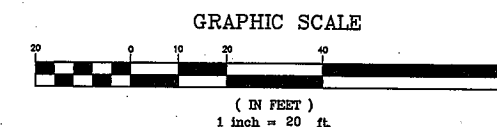


REVISION	DATE	DESCRIPTION
CERTIFIED PLOT PLAN W/ PROPOSED FOUNDATION LAND OF DENISE M. WOODS-THOMSON TAX MAP 214, LOT 9 SLOPER ROAD BARRINGTON, N.H.		
BERRY SURVEYING & ENGINEERING 335 SECOND CROWN POINT RD. BARRINGTON, N.H. 332-2863 SCALE : 1 IN. EQUALS 20 FT. DATE : JULY 1, 2013 FILE NO. : DB 2013 - 057		

LAND USE OFFICE

JUL 01 2013

RECEIVED

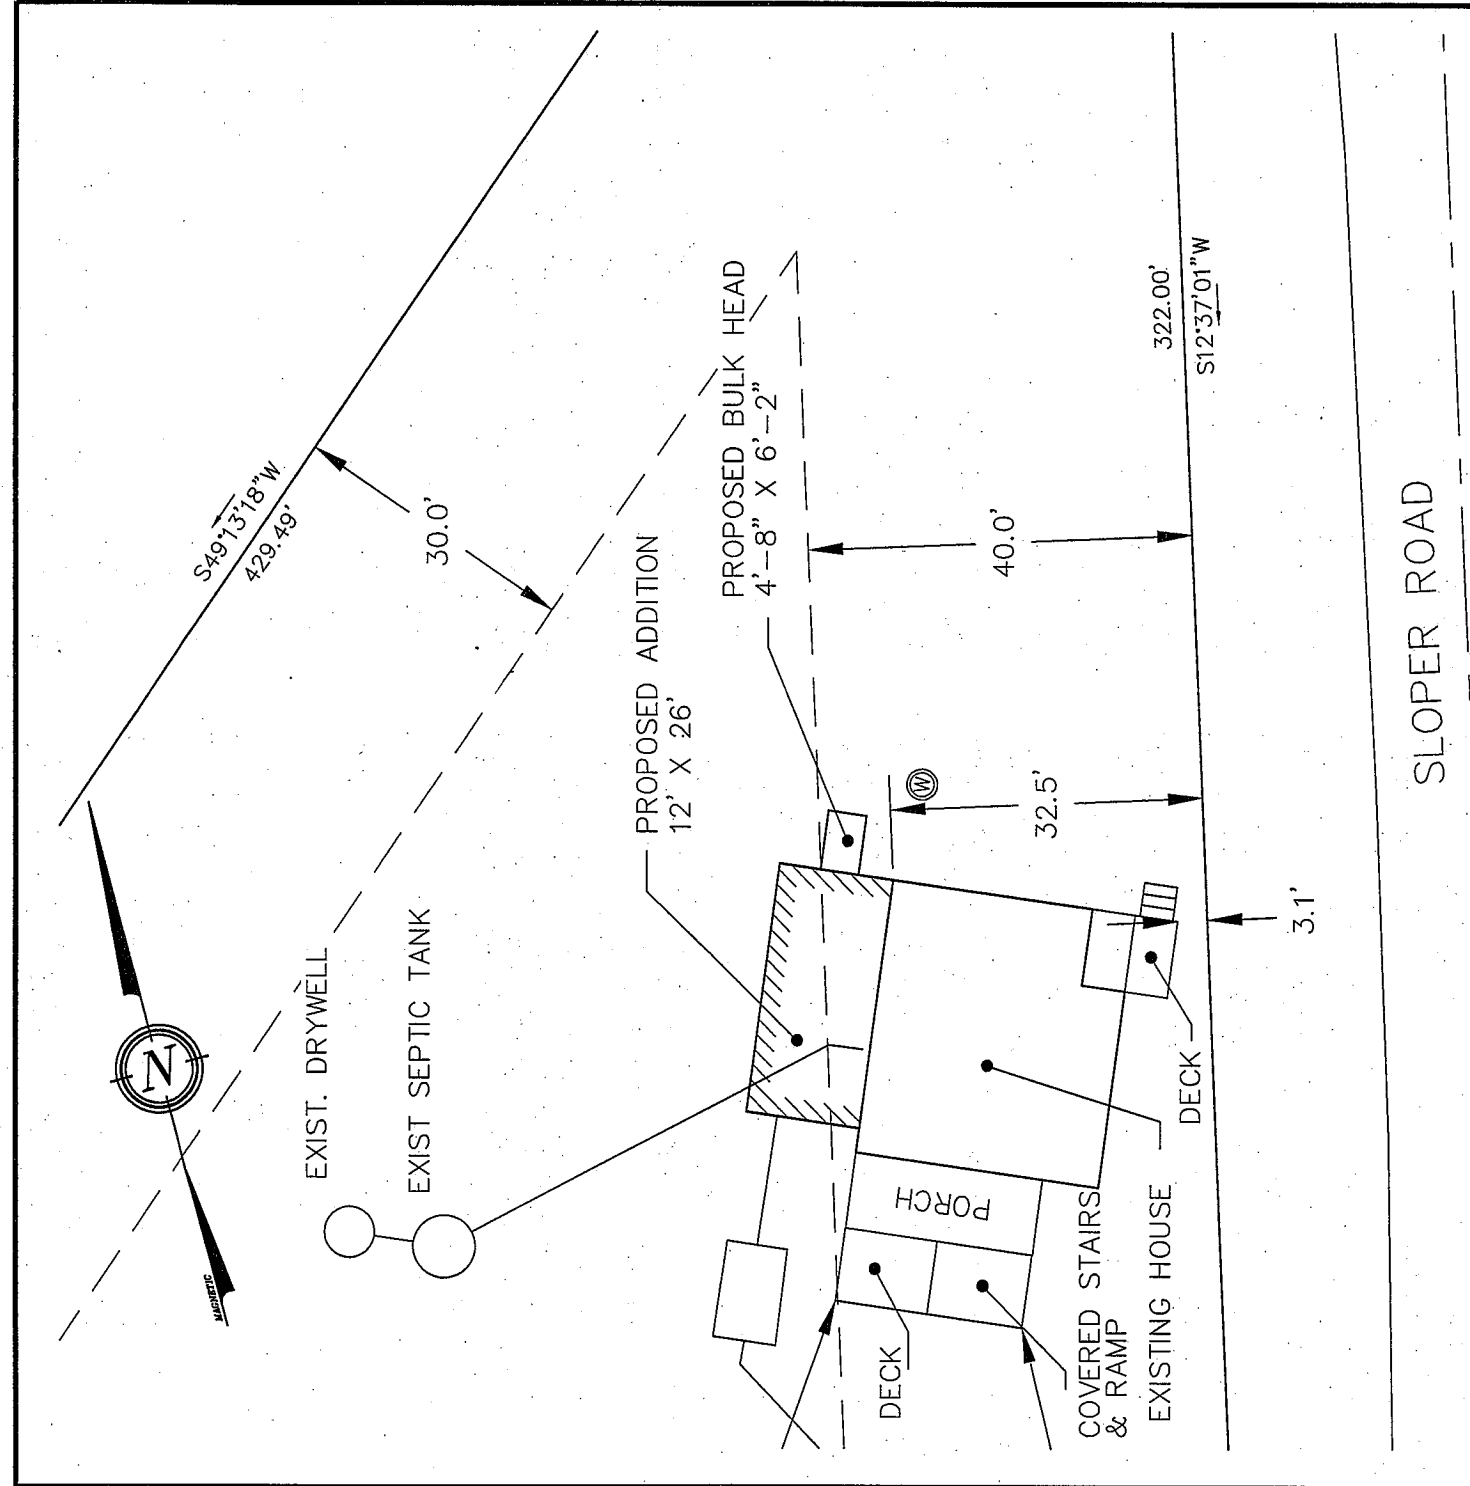


I HEREBY CERTIFY THAT THE HOUSE DEPICTED
HEREON WAS LOCATED IN RELATIONSHIP TO THE PARCEL BOUNDARIES
WHERE THE HOUSE BUILT IN 1942 DOES NOT CONFORM TO THE SETBACKS
THAT ARE CURRENTLY REQUIRED IN THE TOWN OF BARRINGTON

THIS IS NOT A BOUNDARY SURVEY

ZONE :
GENERAL RESIDENTIAL
DIMENSIONAL:
SETBACK LINES
40' FRONT
30' SIDE / REAR
S.C.R.D: BOOK 1840
PAGE 085
S.C.R.D. PLAN 27A-29

CERTIFIED PLOT PLAN W/ PROPOSED FOUNDATION
LAND OF
DENISE M. WOODS-THOMSON
TAX MAP 214, LOT 9
SLOPER ROAD
BARRINGTON, N.H.

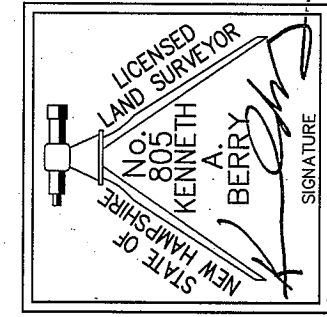

BERRY SURVEYING & ENGINEERING
335 SECOND CROWN POINT RD.
ROCHESTER, N.H. 332-2863

SCALE : 1 IN. EQUALS 20 FT.

DATE : JULY 1, 2013

FILE NO. : DB 2013 - 057

SHEET 1 OF 2

LAND USE OFFICE

JUL 01 2013

RECEIVED

RECEIVED

