



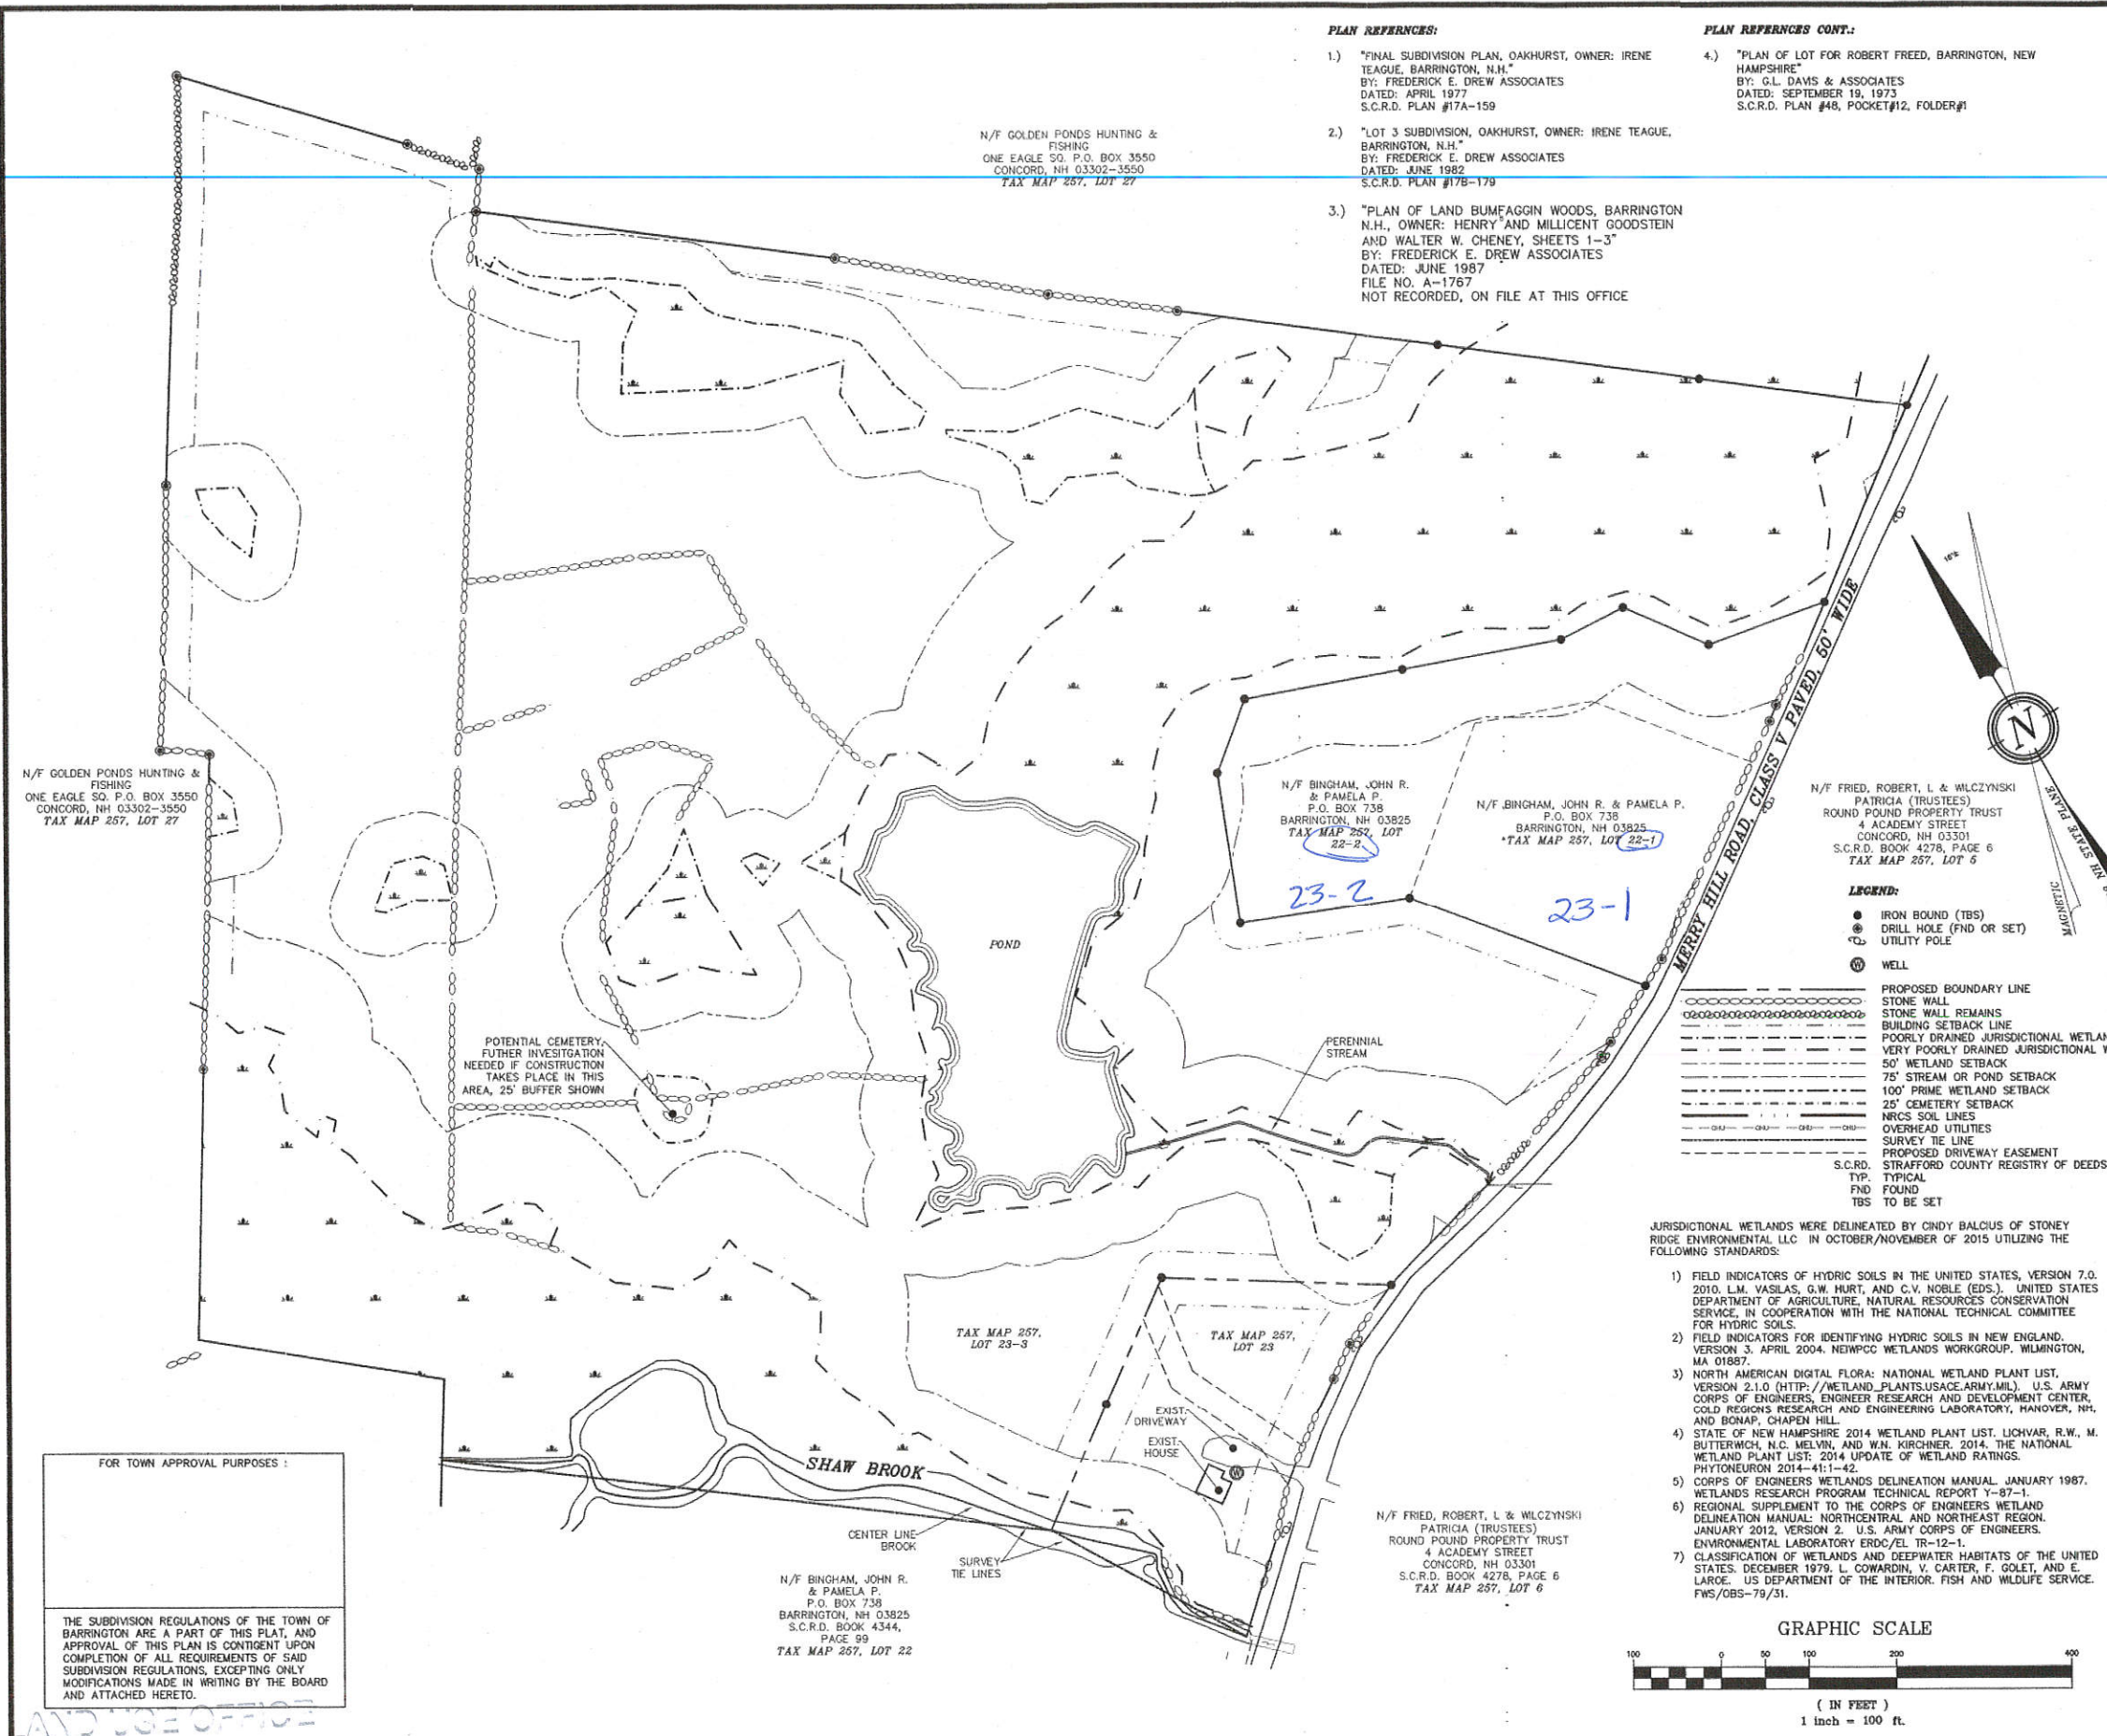


- PLAN REFERENCES:**
- 1.) "FINAL SUBDIVISION PLAN, OAKHURST, OWNER: IRENE TEAGUE, BARRINGTON, N.H."
BY: FREDERICK E. DREW ASSOCIATES
DATED: APRIL 1977
S.C.R.D. PLAN #17A-159
 - 2.) "LOT 3 SUBDIVISION, OAKHURST, OWNER: IRENE TEAGUE, BARRINGTON, N.H."
BY: FREDERICK E. DREW ASSOCIATES
DATED: JUNE 1982
S.C.R.D. PLAN #17B-179
 - 3.) "PLAN OF LAND BUMFAGGIN WOODS, BARRINGTON N.H., OWNER: HENRY AND MILICENT GOODSTEIN AND WALTER W. CHENEY, SHEETS 1-3"
BY: FREDERICK E. DREW ASSOCIATES
DATED: JUNE 1987
FILE NO. A-1767
NOT RECORDED, ON FILE AT THIS OFFICE
 - 4.) "PLAN OF LOT FOR ROBERT FRED, BARRINGTON, NEW HAMPSHIRE"
BY: G.L. DAVIS & ASSOCIATES
DATED: SEPTEMBER 19, 1973
S.C.R.D. PLAN #48, POCKET #12, FOLDER #1

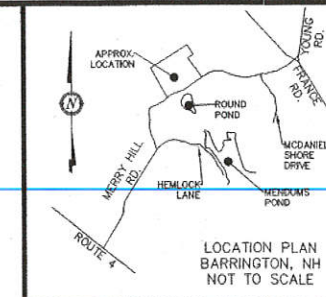

- NOTES:**
- 1.) OWNER: JOHN R. & PAMELA P. BINGHAM
P.O. BOX 738
BARRINGTON, NH 03825
 - 2.) TAX MAP 257, LOT 23
 - 3.) LOT AREA: 2,103,066 Sq. Ft. 48.27 Ac.
 - 4.) S.C.R.D. BOOK 4344, PAGE 909
 - 5.) ZONING: GENERAL RESIDENTIAL
SETBACKS:
FRONT - 40.0'
SIDE - 30.0'
REAR - 30.0'
WETLANDS SETBACK - 50.0'
PRIME WETLANDS - 100.0'
MIN. LOT SIZE
80,000 Sq. Ft.
MIN. LOT FRONTAGE
200'
MAX. BLDG. HEIGHT
35'
MAX. LOT COVERAGE
40%
 - 6.) I HEREBY CERTIFY THAT, TO THE BEST OF MY KNOWLEDGE & BELIEF, THIS PARCEL DOES NOT FALL WITHIN THE FLOOD PLAIN FLOOD HAZARD REF.: FEMA COMMUNITY# - 330178, MAP# - 33017C02800, DATED: MAY 17, 2005 & FEMA COMMUNITY# - 330178, MAP# - 33017C02900, DATED: MAY 17, 2005
 - 7.) VERTICAL DATUM BASED ON USGS NAVD83 ELEVATIONS. HORIZONTAL COORDINATES BASED ON NAD83 COORDINATES GATHERED USING TOPCON HIPER SR SURVEY GRADE GPS
 - 8.) IF, DURING CONSTRUCTION, IT BECOMES APPARENT THAT DEFICIENCIES EXIST IN THE APPROVED DESIGN DRAWINGS, THE OWNER SHALL BE REQUIRED TO CORRECT THE DEFICIENCIES TO MEET THE REQUIREMENTS OF THE REGULATIONS AT NO EXPENSE TO THE TOWN.
 - 9.) REQUIRED EROSION CONTROL MEASURES SHALL BE INSTALLED PRIOR TO ANY DISTURBANCE OF THE SITE'S SURFACE AREA AND SHALL BE MAINTAINED THROUGHOUT THE COMPLETION OF ALL CONSTRUCTION ACTIVITIES. IF, DURING CONSTRUCTION, IT BECOMES APPARENT THAT ADDITIONAL EROSION CONTROL MEASURES ARE REQUIRED TO STOP ANY EROSION ON THE CONSTRUCTION SITE DUE TO ACTUAL SITE CONDITIONS, THE OWNER SHALL BE REQUIRED TO INSTALL THE NECESSARY EROSION PROTECTION AT NO EXPENSE TO THE TOWN.
 - 10.) ALL MATERIALS AND METHODS OF CONSTRUCTION SHALL CONFORM TO TOWN REGULATIONS AND THE LATEST EDITION OF THE NEW HAMPSHIRE DEPARTMENT OF TRANSPORTATION'S STANDARD SPECIFICATIONS FOR ROAD AND BRIDGE CONSTRUCTION
 - 11.) IN ACCORDANCE WITH TOWN REGULATIONS AND RSA 676:13, ALL IMPROVEMENTS SPECIFIED ON THESE SITE PLANS SHALL BE CONSTRUCTED, COMPLETED, INSPECTED AND APPROVED BY THE TOWN OF BARRINGTON PRIOR TO THE ISSUANCE OF A CERTIFICATE OF OCCUPANCY.
 - 12.) A POTENTIAL CEMETERY WAS FOUND AND A 25' BUFFER WAS HELD AROUND IT.
 - 13.) THE INTENT OF THIS PLAN IS TO SUBDIVIDE TAX MAP 257, LOT 23 INTO 2 INDIVIDUAL LOTS. THIS IS A 6 SHEET PLAN SET. SHEETS 2 AND 3 ARE SUBDIVISION SHEETS, SHEETS 4 AND 5 SHOW FULL TOPOGRAPHY, SHEET 6 IS AN EASEMENT SHEET. SHEETS 1, 2, 3, & 6 WILL BE RECORDED AT THE STRAFFORD COUNTY REGISTRY OF DEEDS. SHEETS 4 & 5 WILL BE ON RECORD AT THIS OFFICE AND THE TOWN OF BARRINGTON.
 - 14.) THE CURRENT USE OF THE PROPERTY IS FOR A RESIDENTIAL SINGLE FAMILY HOME. ALL PROPOSED LOTS WILL BE FOR RESIDENTIAL SINGLE FAMILY HOMES WITH ON SITE WELLS AND SEPTIC SYSTEMS.
 - 15.) LOTS 23, WILL NEED NHDES SUBDIVISION APPROVAL.

- LEGEND:**
- IRON BOUND (TBS)
 - ⊙ DRILL HOLE (FND OR SET)
 - ⊙ UTILITY POLE
 - ⊙ WELL
 - PROPOSED BOUNDARY LINE
 - STONE WALL REMAINS
 - BUILDING SETBACK LINE
 - POORLY DRAINED JURISDICTIONAL WETLANDS
 - VERY POORLY DRAINED JURISDICTIONAL WETLANDS
 - 50' WETLAND SETBACK
 - 75' STREAM OR POND SETBACK
 - 100' PRIME WETLAND SETBACK
 - 25' CEMETERY SETBACK
 - NRCS SOIL LINES
 - OVERHEAD UTILITIES
 - SURVEY TIE LINE
 - PROPOSED DRIVEWAY EASEMENT
 - STRAFFORD COUNTY REGISTRY OF DEEDS
 - S.C.R.D. TYP.
 - FND FOUND
 - TBS TO BE SET

- JURISDICTIONAL WETLANDS WERE DELINEATED BY CINDY BALCIUS OF STONEY RIDGE ENVIRONMENTAL, LLC. IN OCTOBER/NOVEMBER OF 2015 UTILIZING THE FOLLOWING STANDARDS:
- 1) FIELD INDICATORS OF HYDRIC SOILS IN THE UNITED STATES, VERSION 7.0. 2010. L.M. VASILAS, G.W. HURT, AND C.V. NOBLE (EDS.). UNITED STATES DEPARTMENT OF AGRICULTURE, NATURAL RESOURCES CONSERVATION SERVICE, IN COOPERATION WITH THE NATIONAL TECHNICAL COMMITTEE FOR HYDRIC SOILS.
 - 2) FIELD INDICATORS FOR IDENTIFYING HYDRIC SOILS IN NEW ENGLAND, VERSION 3. APRIL 2004. NEWPPCC WETLANDS WORKGROUP. WILMINGTON, MA 01887.
 - 3) NORTH AMERICAN DIGITAL FLORA: NATIONAL WETLAND PLANT LIST, VERSION 2.1.0 (HTTP://WETLAND_PLANTS.USACE.ARMY.MIL). U.S. ARMY CORPS OF ENGINEERS, ENGINEER RESEARCH AND DEVELOPMENT CENTER, COLD REGIONS RESEARCH AND ENGINEERING LABORATORY, HANOVER, NH, AND BONAP, CHAPEN HILL.
 - 4) STATE OF NEW HAMPSHIRE 2014 WETLAND PLANT LIST, LICHVAR, R.W., M. BUTTERWICH, N.C. MELVIN, AND W.N. KIRCHNER, 2014. THE NATIONAL WETLAND PLANT LIST: 2014 UPDATE OF WETLAND RATINGS. PHYTONEURON 2014-411-42.
 - 5) CORPS OF ENGINEERS WETLANDS DELINEATION MANUAL, JANUARY 1987. WETLANDS RESEARCH PROGRAM TECHNICAL REPORT Y-87-1.
 - 6) REGIONAL SUPPLEMENT TO THE CORPS OF ENGINEERS WETLAND DELINEATION MANUAL: NORTHEASTERN AND NORTHEAST REGION. JANUARY 2012, VERSION 2. U.S. ARMY CORPS OF ENGINEERS, ENVIRONMENTAL LABORATORY ERDC/EL TR-12-1.
 - 7) CLASSIFICATION OF WETLANDS AND DEEPWATER HABITATS OF THE UNITED STATES. DECEMBER 1979. L. COWARDIN, V. CARTER, F. GOLET, AND E. LAROE. US DEPARTMENT OF THE INTERIOR. FISH AND WILDLIFE SERVICE. FWS/OBS-79/31.

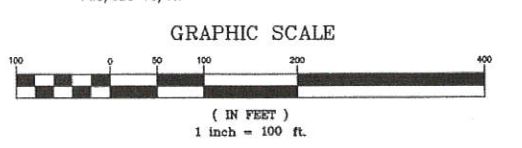


I CERTIFY THAT THIS PLAT EXCEEDS THE MINIMUM REQUIREMENT FOR ACCURACY AND COMPLETENESS OF THE STATE OF N.H. AND OF THE TOWN OF BARRINGTON, N.H. - 1:10,000-

Kenneth A. Berry 2-10-16
KENNETH A. BERRY L.L.S. 805 DATE

PROPOSED SUBDIVISION (OVERVIEW) LOT 23-3	
FOR JOHN R. & PAMELA P. BINGHAM 228 MERRY HILL ROAD BARRINGTON, NH TAX MAP 257, LOT 23	
REVISION	DATE

BERRY SURVEYING & ENGINEERING 335 SECOND CROWN POINT ROAD BARRINGTON, NH 03825 (603) 332-2863 SCALE: 1 IN. EQUALS 100 FT. DATE: FEBRUARY 10, 2016 FILE NO.: DB 2015-129A	

RECEIVED
FEB 10 2016

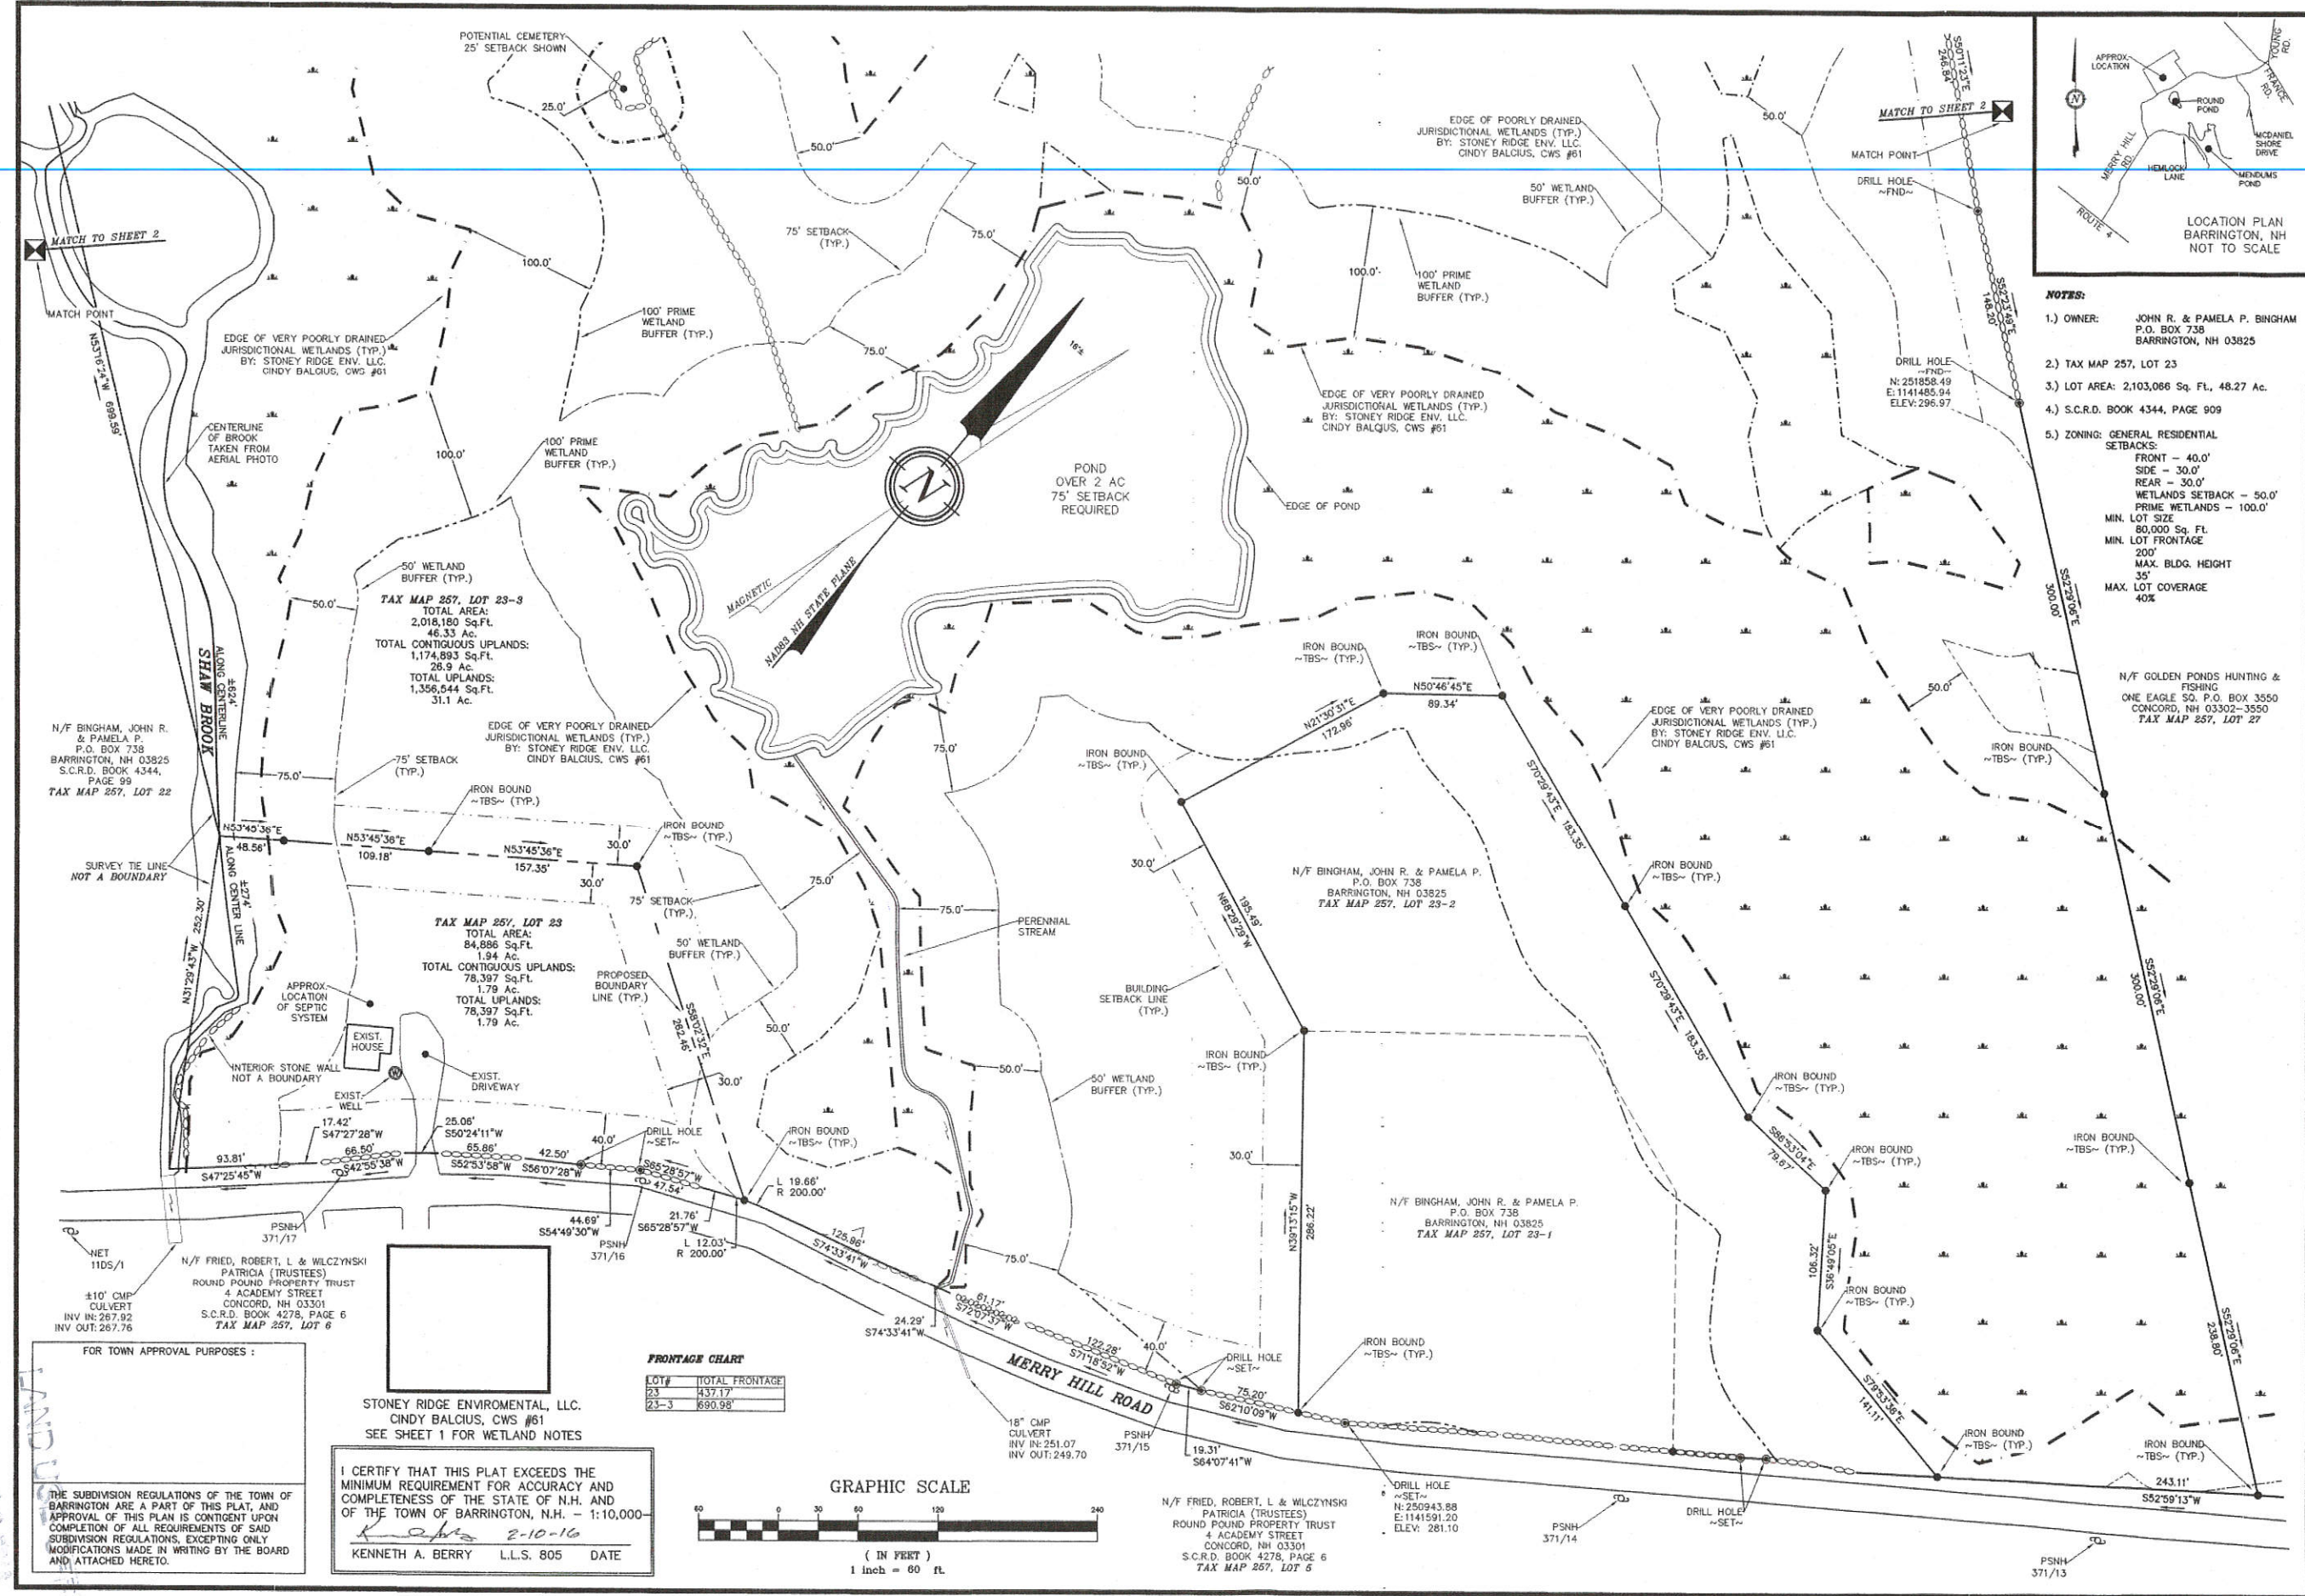

- NOTES:**
- 1.) OWNER: JOHN R. & PAMELA P. BINGHAM
P.O. BOX 738
BARRINGTON, NH 03825
 - 2.) TAX MAP 257, LOT 23
 - 3.) LOT AREA: 2,103,086 Sq. Ft., 48.27 Ac.
 - 4.) S.C.R.D. BOOK 4344, PAGE 909
 - 5.) ZONING: GENERAL RESIDENTIAL
SETBACKS:
FRONT - 40.0'
SIDE - 30.0'
REAR - 30.0'
WETLANDS SETBACK - 50.0'
PRIME WETLANDS - 100.0'
MIN. LOT SIZE 80,000 Sq. Ft.
MIN. LOT FRONTAGE 200'
MAX. BLDG. HEIGHT 35'
MAX. LOT COVERAGE 40%
- N/F GOLDEN PONDS HUNTING & FISHING
ONE EAGLE SQ. P.O. BOX 3550
CONCORD, NH 03302-3550
TAX MAP 257, LOT 27

REVISION	DATE	DESCRIPTION

PROPOSED SUBDIVISION LOT 23-3
FOR
JOHN R. & PAMELA P. BINGHAM
228 MERRY HILL ROAD
BARRINGTON, NH
TAX MAP 257, LOT 23

BERRY SURVEYING & ENGINEERING
335 SECOND CROWN POINT ROAD
BARRINGTON, NH 03825 (603)332-2863
SCALE: 1 IN. EQUALS 60 FT.
DATE: FEBRUARY 10, 2016
FILE NO.: DB 2015-129A

SHEET 2 OF 6

THE SUBDIVISION REGULATIONS OF THE TOWN OF BARRINGTON ARE A PART OF THIS PLAN, AND APPROVAL OF THIS PLAN IS CONTINGENT UPON COMPLETION OF ALL REQUIREMENTS OF SAID SUBDIVISION REGULATIONS, EXCEPTING ONLY MODIFICATIONS MADE IN WRITING BY THE BOARD AND ATTACHED HERETO.

N/F GOLDEN PONDS HUNTING &
FISHING
ONE EAGLE SQ. P.O. BOX 3550
CONCORD, NH 03302-3550
TAX MAP 257, LOT 27

1.) OWNER: JOHN R. & PAMELA P. BINGHAM
P.O. BOX 738
BARRINGTON, NH 03825

2.) TAX MAP 257, LOT 23

3.) LOT AREA: 2,103,066 Sq. Ft., 48.27 Ac.

4.) S.C.R.D. BOOK 4344, PAGE 909

5.) ZONING: GENERAL RESIDENTIAL
SETBACKS:
FRONT - 40.0'
SIDE - 30.0'
REAR - 30.0'
WETLANDS SETBACK - 50.0'
PRIME WETLANDS - 100.0'
MIN. LOT SIZE
80,000 Sq. Ft.
MIN. LOT FRONTAGE
200'
MAX. BLDG. HEIGHT
35'
MAX. LOT COVERAGE
40%

PROPOSED SUBDIVISION LOT 23-3
FOR
JOHN R. & PAMELA P. BINGHAM
228 MERRY HILL ROAD
BARRINGTON, NH
TAX MAP 257, LOT 23

BERRY SURVEYING & ENGINEERING
335 SECOND CROWN POINT ROAD
BARRINGTON, NH 03825 (603)332-2863

SCALE : 1 IN. EQUALS 60 FT.

DATE : FEBRUARY 10, 2016

FILE NO. : DB 2015-129A

SHEET 3 OF 6

1	2	
---	---	---	---	---	---	---	---	---	----	----	-----

DATE _____

INDEX

BARRINGTON, NH
TAX MAP 257, LOT 23

SCALE : 1 IN. EQUALS 60 FT.

DATE : FEBRUARY 10 2016

DATE : FEBRUARY 10, 2015
FILE NO. : DB 2015-129A

LICENSING
AND SURVEY

SOIL DATA:
GtC ~ GLOUCESTER VERY STONY FINE SANDY LOAM, 3 TO 8% SLOPES
GtD ~ GLOUCESTER EXTREMELY STONY FINE SANDY LOAM, 8 TO 25% SLOPES
LrA ~ LEICESTER-RIDGEBURY VERY STONY FINE SANDY LOAMS, 0 TO 3% SLOPES
MP ~ FREETOWN AND SWANSEA MUCKY PEATS, 0 TO 2% SLOPES
W ~ WATER
Ws ~ WHITMAN VERY STONY FINE SANDY LOAM SEE WEBSOIL

STONEY RIDGE ENVIROMENTAL, LLC.
CINDY BALCIUS, CWS #61
SEE SHEET 1 FOR WETLAND NOTES




- NOTES:**
- 1.) OWNER: JOHN R. & PAMELA P. BINGHAM
P.O. BOX 738
BARRINGTON, NH 03825
 - 2.) TAX MAP 257, LOT 23
 - 3.) LOT AREA: 2,103,066 Sq. Ft., 52.50 Ac.
 - 4.) S.C.R.D. BOOK 4344, PAGE 909
 - 5.) ZONING: GENERAL RESIDENTIAL
SETBACKS:
FRONT - 40.0'
SIDE - 30.0'
REAR - 30.0'
WETLANDS SETBACK - 50.0'
PRIME WETLANDS - 100.0'
MIN. LOT SIZE
80,000 Sq. Ft.
MIN. LOT FRONTAGE
200'
MAX. BLDG. HEIGHT
35'
MAX. LOT COVERAGE
40%

REVISION	DATE	DESCRIPTION

PROPOSED SUBDIVISION (TOPOGRAPHY) LOT 23-3
FOR
JOHN R. & PAMELA P. BINGHAM
228 MERRY HILL ROAD
BARRINGTON, NH
TAX MAP 257, LOT 23

BERRY SURVEYING & ENGINEERING
335 SECOND CROWN POINT ROAD
BARRINGTON, NH 03825 (603) 332-2863
SCALE: 1 IN. EQUALS 60 FT.
DATE: FEBRUARY 10, 2016
FILE NO.: DB 2015-129A

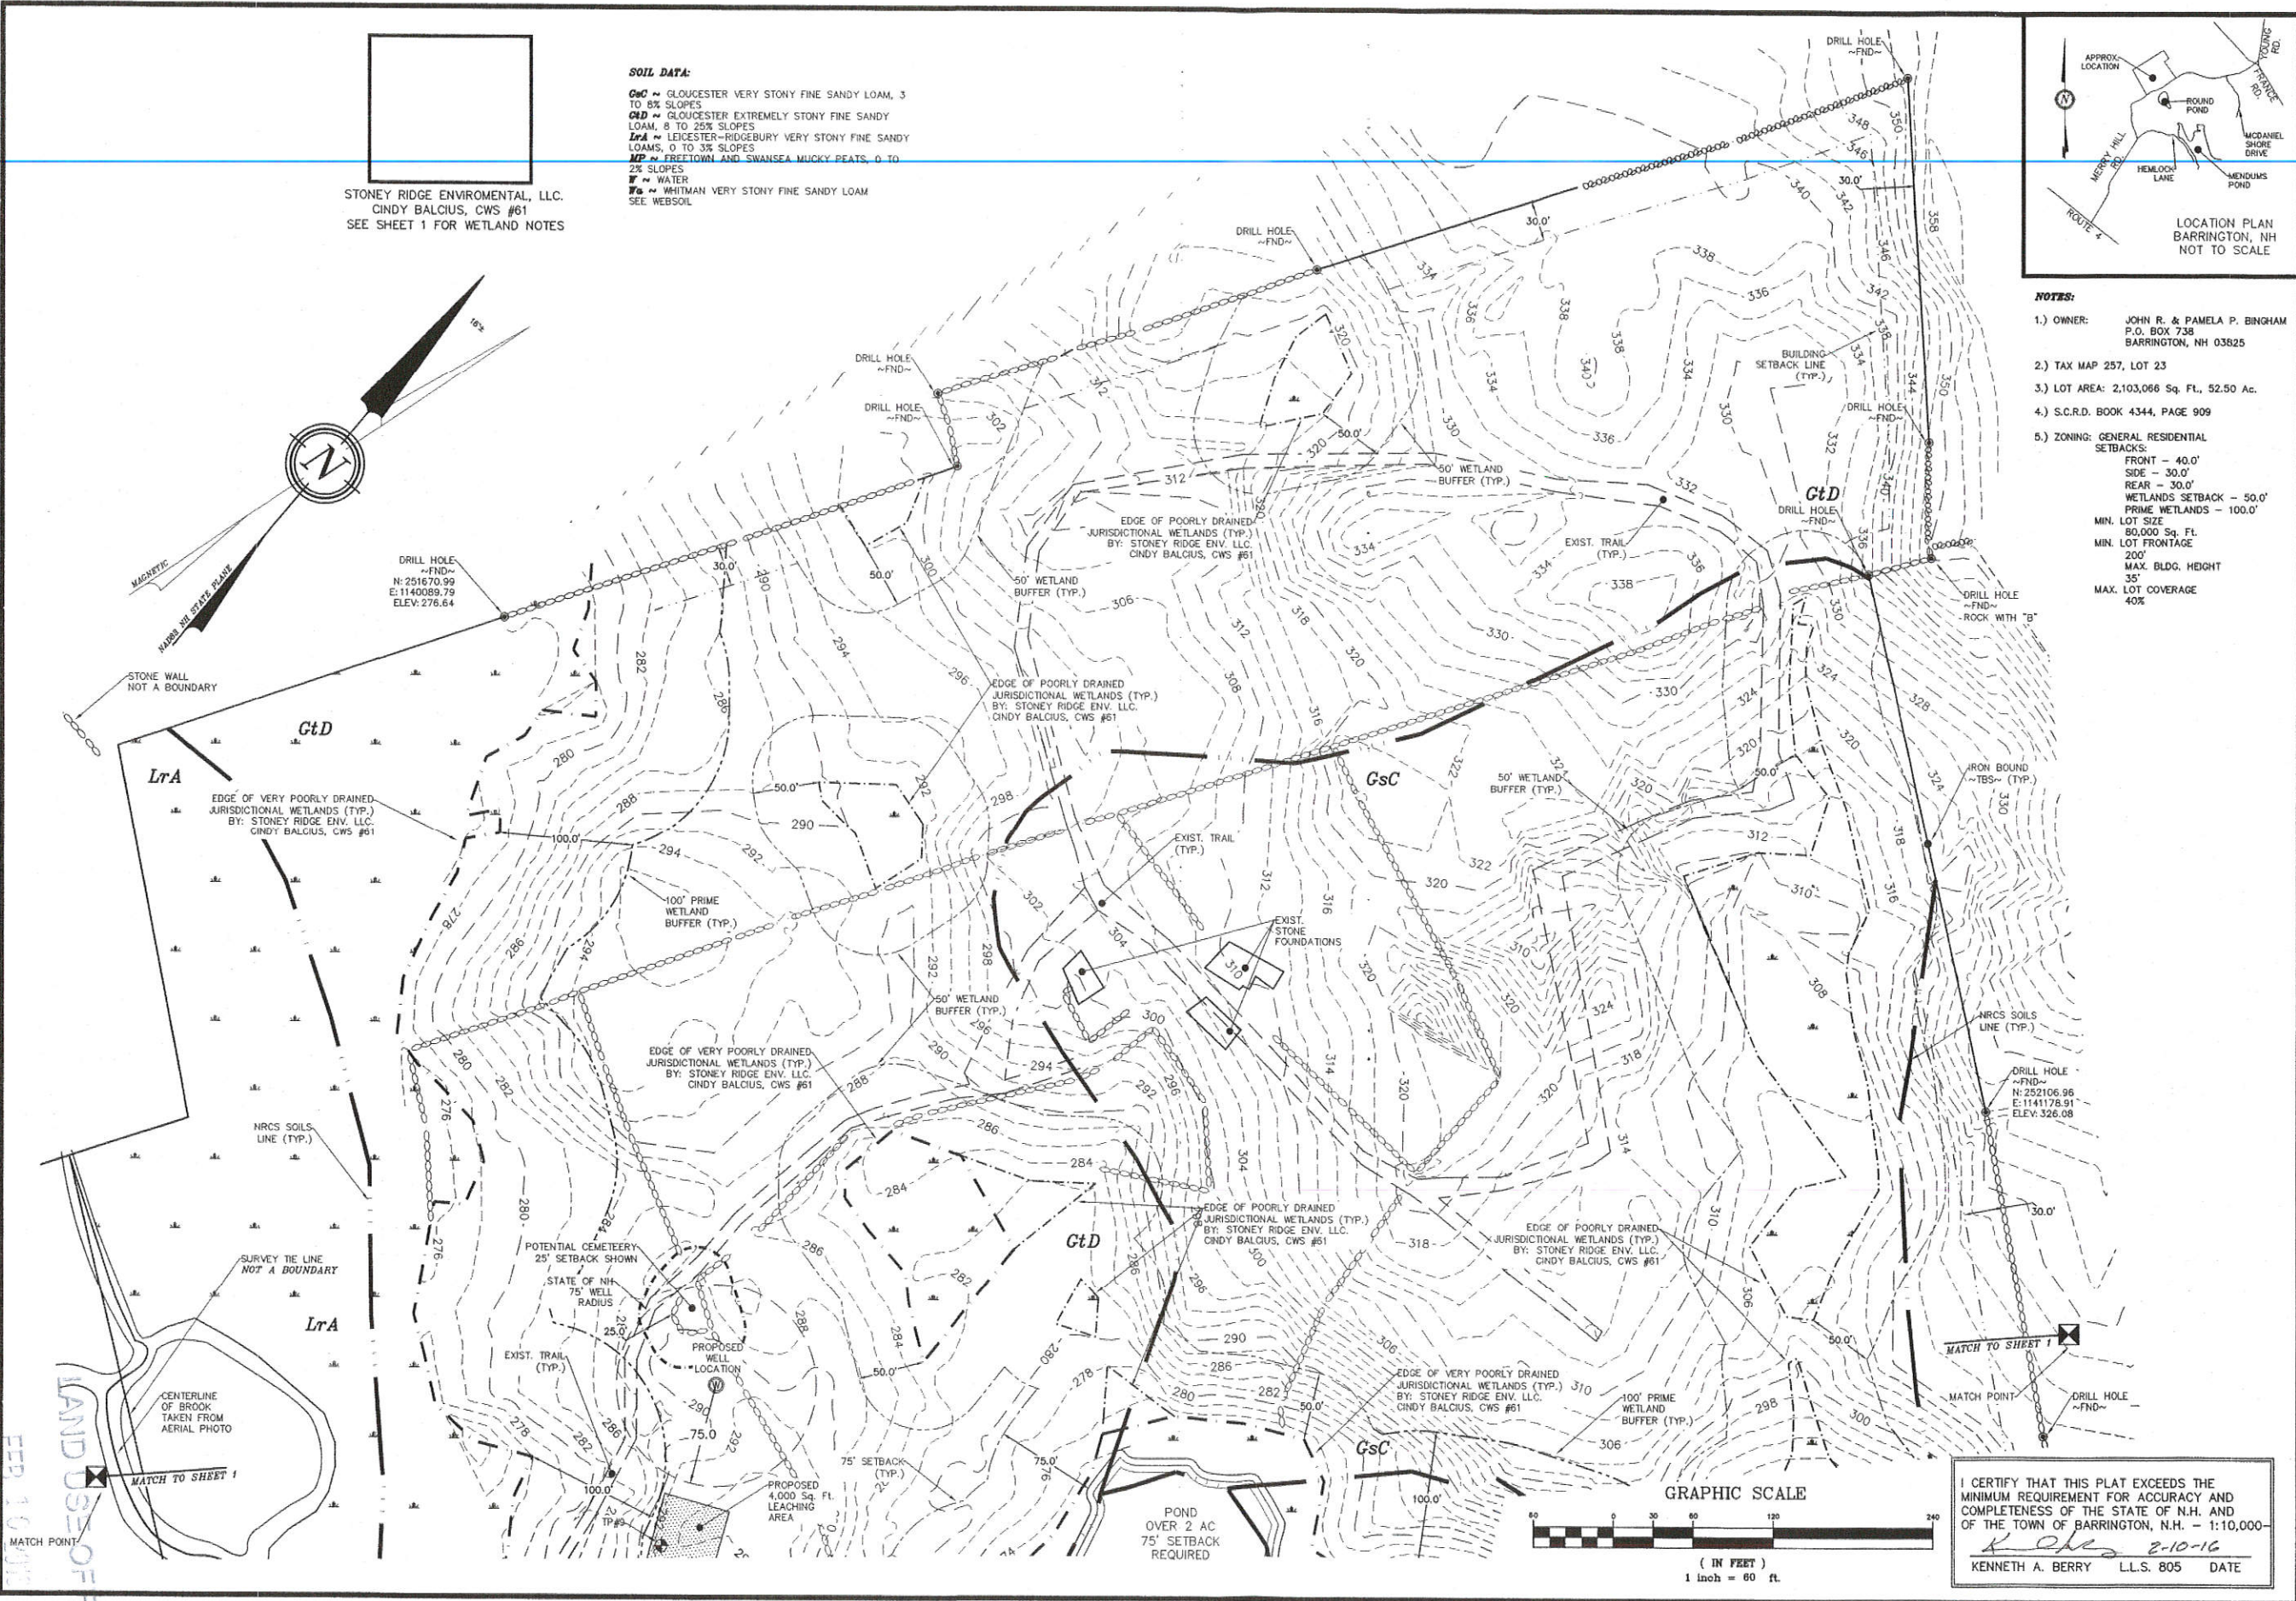


RECEIVED
FEB 10 2016
LAND USE OFFICE

PLAN REFERENCES:

- 1.) "FINAL SUBDIVISION PLAN, OAKHURST, OWNER: IRENE TEAGUE, BARRINGTON, N.H."
BY: FREDERICK E. DREW ASSOCIATES
DATED: APRIL 1977
S.C.R.D. PLAN #17A-159
- 2.) "LOT 3 SUBDIVISION, OAKHURST, OWNER: IRENE TEAGUE, BARRINGTON, N.H."
BY: FREDERICK E. DREW ASSOCIATES
DATED: JUNE 1982
S.C.R.D. PLAN #17B-179
- 3.) "PLAN OF LAND BUMFAGGIN WOODS, BARRINGTON N.H., OWNER: HENRY AND MILICENT GOODSTEIN AND WALTER W. CHENEY, SHEETS 1-3"
BY: FREDERICK E. DREW ASSOCIATES
DATED: JUNE 1987
FILE NO. A-1767
NOT RECORDED, ON FILE AT THIS OFFICE

PLAN REFERENCES CONT.:

- 4.) "PLAN OF LOT FOR ROBERT FRIED, BARRINGTON, NEW HAMPSHIRE"
BY: G.L. DAVIS & ASSOCIATES
DATED: SEPTEMBER 19, 1973
S.C.R.D. PLAN #48, POCKET #12, FOLDER #1

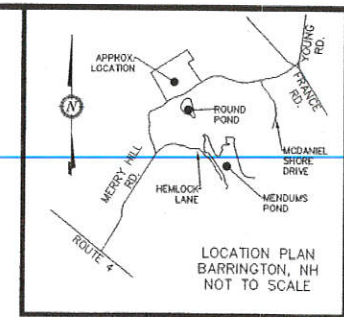

NOTES:

- 1.) OWNER: JOHN R. & PAMELA P. BINGHAM
P.O. BOX 738
BARRINGTON, NH 03825
- 2.) TAX MAP 257, LOT 23
- 3.) LOT AREA: 2,103,066 Sq. Ft., 48.27 Ac.
- 4.) S.C.R.D. BOOK 4344, PAGE 909
- 5.) ZONING: GENERAL RESIDENTIAL
SETBACKS:
FRONT - 40.0'
SIDE - 30.0'
REAR - 30.0'
WETLANDS SETBACK - 50.0'
PRIME WETLANDS - 100.0'
MIN. LOT SIZE
60,000 Sq. Ft.
MIN. LOT FRONTAGE
200'
MAX. BLDG. HEIGHT
35'
MAX. LOT COVERAGE
40%
- 5.) THE INTENT OF THIS PLAN IS TO SHOW A DRIVEWAY EASEMENT FOR ACCESS TO TAX MAP 257, LOT 23-3.

LEGEND:

- IRON BOUND (TBS)
- ⊙ DRILL HOLE (FND OR SET)
- ⊙ UTILITY POLE
- ⊙ WELL
- STONE WALL
- STONE WALL REMAINS
- BUILDING SETBACK LINE
- POORLY DRAINED JURISDICTIONAL WETLANDS
- VERY POORLY DRAINED JURISDICTIONAL WETLANDS
- 50' WETLAND SETBACK
- 75' STREAM OR POND SETBACK
- SURVEY TIE LINE
- PROPOSED DRIVEWAY EASEMENT
- S.C.R.D. TYP. TYPICAL
- FND FOUND
- TBS TO BE SET

JURISDICTIONAL WETLANDS WERE DELINEATED BY CINDY BALCIUS OF STONEY RIDGE ENVIRONMENTAL, LLC IN OCTOBER/NOVEMBER OF 2015 UTILIZING THE FOLLOWING STANDARDS:


- 1) FIELD INDICATORS OF HYDRIC SOILS IN THE UNITED STATES, VERSION 7.0, 2010. L.M. VASILAS, G.W. HURT, AND C.V. NOBLE (EDS.). UNITED STATES DEPARTMENT OF AGRICULTURE, NATURAL RESOURCES CONSERVATION SERVICE, IN COOPERATION WITH THE NATIONAL TECHNICAL COMMITTEE FOR HYDRIC SOILS.
- 2) FIELD INDICATORS FOR IDENTIFYING HYDRIC SOILS IN NEW ENGLAND, VERSION 3, APRIL 2004. NEWFOC WETLANDS WORKGROUP, WILMINGTON, MA 01887.
- 3) NORTH AMERICAN DIGITAL FLORA: NATIONAL WETLAND PLANT LIST, VERSION 2.1.0 (HTTP://WETLAND_PLANTS.USACE.ARMY.MIL). U.S. ARMY CORPS OF ENGINEERS, ENGINEER RESEARCH AND DEVELOPMENT CENTER, COLD REGIONS RESEARCH AND ENGINEERING LABORATORY, HANOVER, NH, AND BONAP, CHAPEN HILL.
- 4) STATE OF NEW HAMPSHIRE 2014 WETLAND PLANT LIST. LICHVAR, R.W., M. BUTTERWICH, N.C. MELVIN, AND W.N. KIRCHNER. 2014. THE NATIONAL WETLAND PLANT LIST, 2014 UPDATE OF WETLAND RATINGS. PHYTOECONOMY 2014-41:1-42.
- 5) CORPS OF ENGINEERS WETLANDS DELINEATION MANUAL, JANUARY 1987. WETLANDS RESEARCH PROGRAM TECHNICAL REPORT Y-87-1.
- 6) REGIONAL SUPPLEMENT TO THE CORPS OF ENGINEERS WETLAND DELINEATION MANUAL: NORTHEASTAL AND NORTHEAST REGION. JANUARY 2012, VERSION 2. U.S. ARMY CORPS OF ENGINEERS, ENVIRONMENTAL LABORATORY ERDC/EL TR-12-1.
- 7) CLASSIFICATION OF WETLANDS AND DEEPWATER HABITATS OF THE UNITED STATES, DECEMBER 1979. L. COWARDIN, V. CARTER, F. GOLET, AND E. LAROE. U.S. DEPARTMENT OF THE INTERIOR, FISH AND WILDLIFE SERVICE. FWS/OBS-79/31.

STONEY RIDGE ENVIRONMENTAL, LLC.
CINDY BALCIUS, CWS #61

I CERTIFY THAT THIS SURVEY PLAT IS NOT A SUBDIVISION PURSUANT TO THIS TITLE AND THAT THE LINES OF STREETS AND WAYS SHOWN ARE THOSE OF PUBLIC OR PRIVATE STREETS OR WAYS ALREADY ESTABLISHED AND THAT NO NEW WAYS ARE SHOWN.

KENNETH A. BERRY L.L.S. 805 DATE

GRAPHIC SCALE

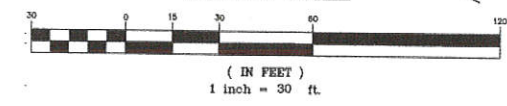

REVISION	DATE	DESCRIPTION

PROPOSED SUBDIVISION (EASEMENT) LOT 23-3
FOR
JOHN R. & PAMELA P. BINGHAM
228 MERRY HILL ROAD
BARRINGTON, NH
TAX MAP 257, LOT 23

BERRY SURVEYING & ENGINEERING
335 SECOND CROWN POINT ROAD
BARRINGTON, NH 03825 (603) 332-2863
SCALE : 1 IN. EQUALS 30 FT.
DATE : FEBRUARY 10, 2016
FILE NO. : DB 2015-129A

SHEET 6 OF 6