


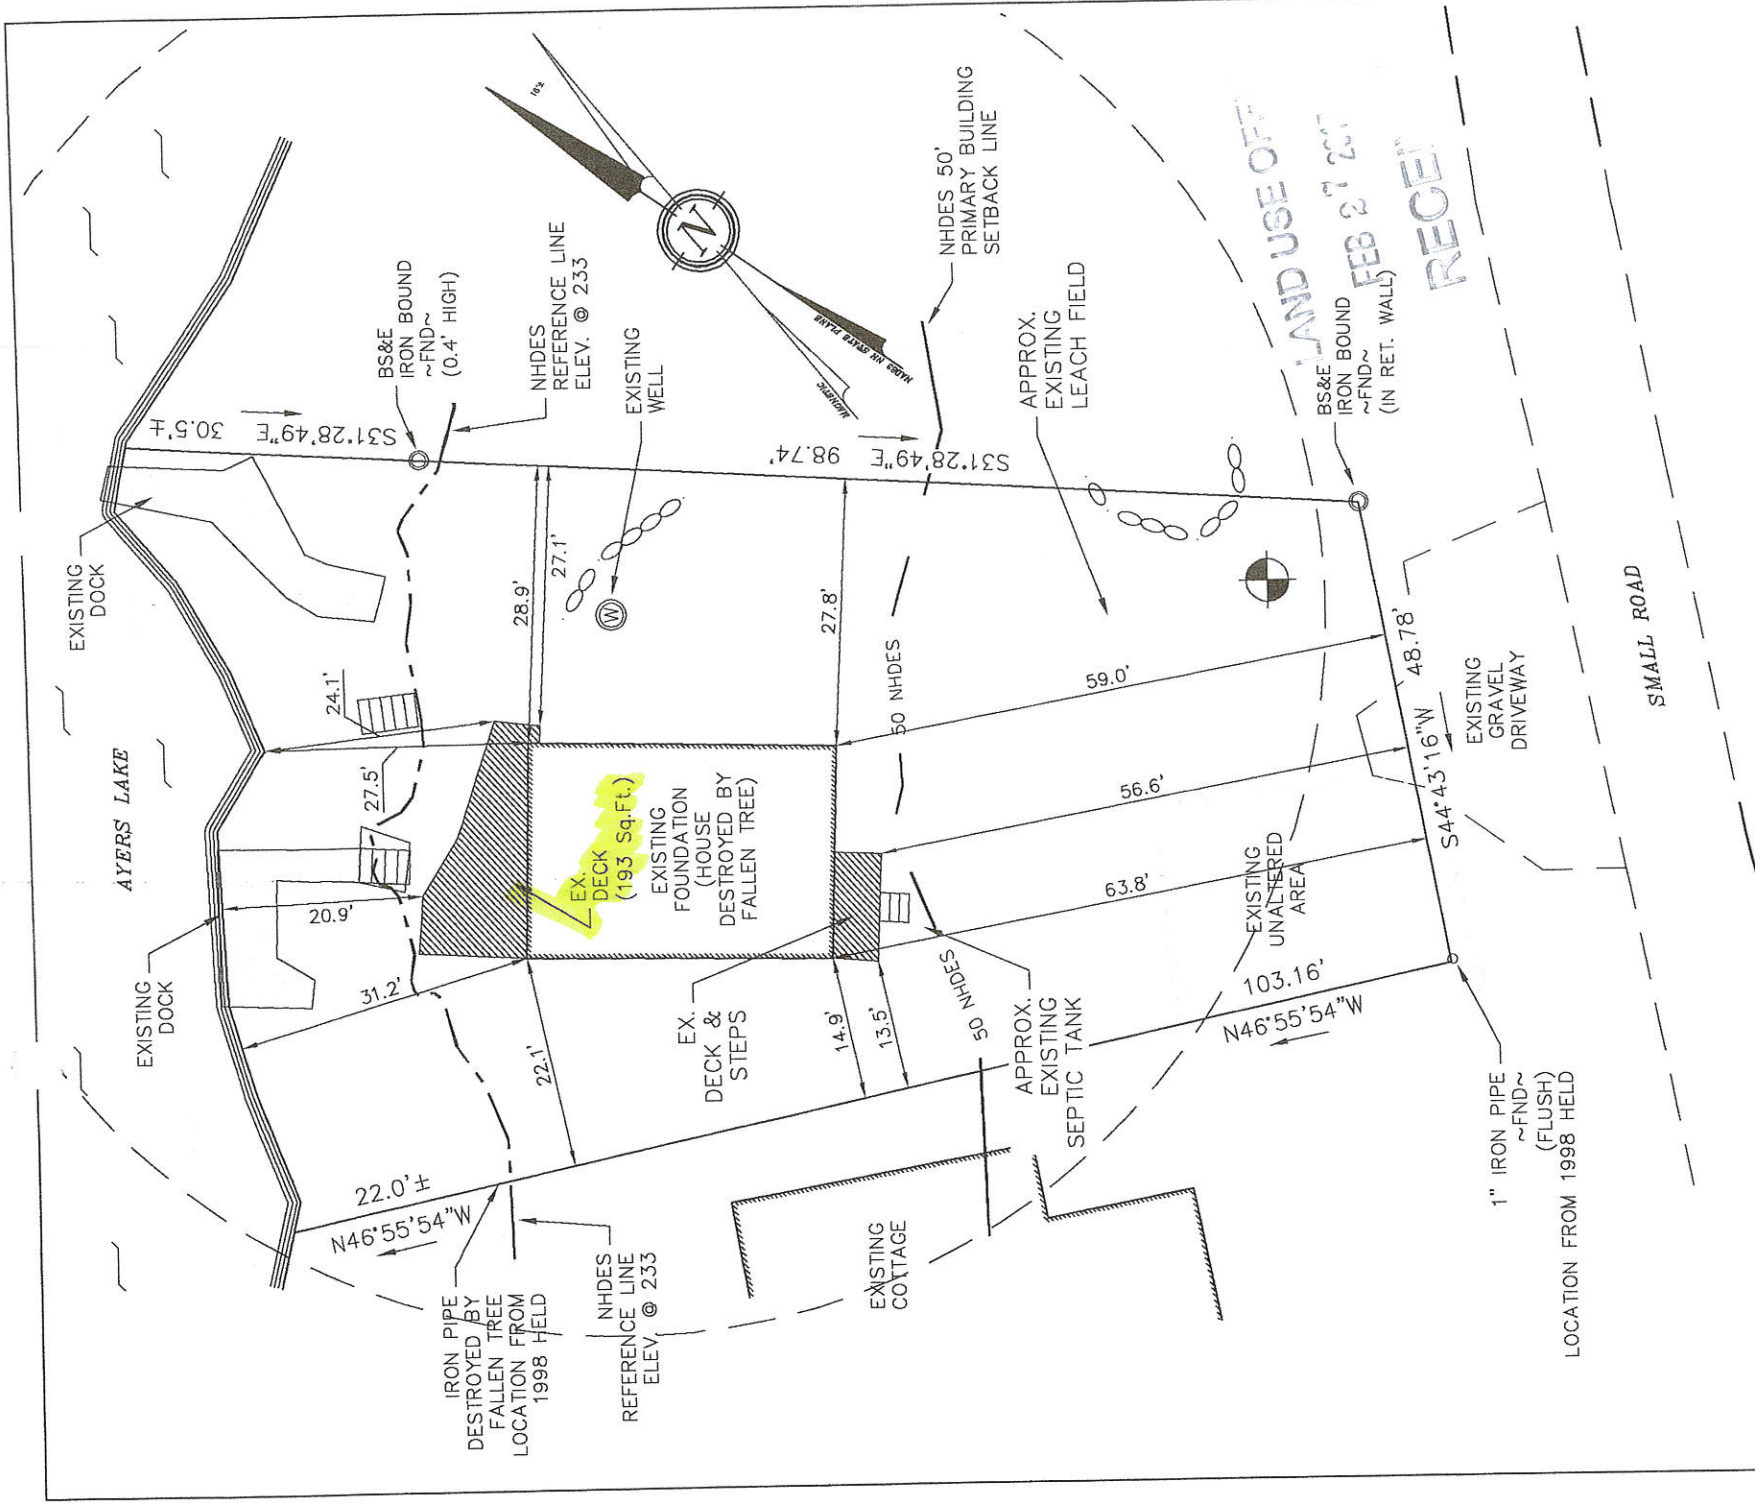

THIS IS NOT A BOUNDARY SURVEY

ZONE :
GENERAL DISTRICT


SETBACKS:
FRONT - 40'
SIDE & REAR - 30'
AYERS LAKE - 75'

DEED REF:
S.C.R.D. BOOK 2046, PAGE 214

PLAN REF:
"PROPOSED BOUNDARY LINE
REVISION; LAND OF; KENNETH J.
HYNES & MARC W. HYNES;
SMALL ROAD; BARRINGTON, N.H."
BY: BERRY SURVEYING & ENG.
DATED: JUNE, 1998
FILE #: DB1998-035
S.C.R.D. PLAN #53-82

LAND USE OFFICE

EXISTING CONDITIONS
LAND OF
MARC & CAROLYN HYNES
SMALL ROAD
BARRINGTON, N.H.
TAX MAP 107, LOT 6

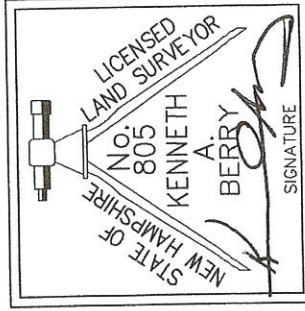

BERRY SURVEYING & ENGINEERING

148 SECOND CROWN POINT RD.
BARRINGTON, N.H. 332-2863


SCALE : 1 IN. EQUALS 20 FT.

DATE : FEBRUARY 10, 2017

FILE NO. : DB 2017 - 004

FEB 27 2017

RECEIVED

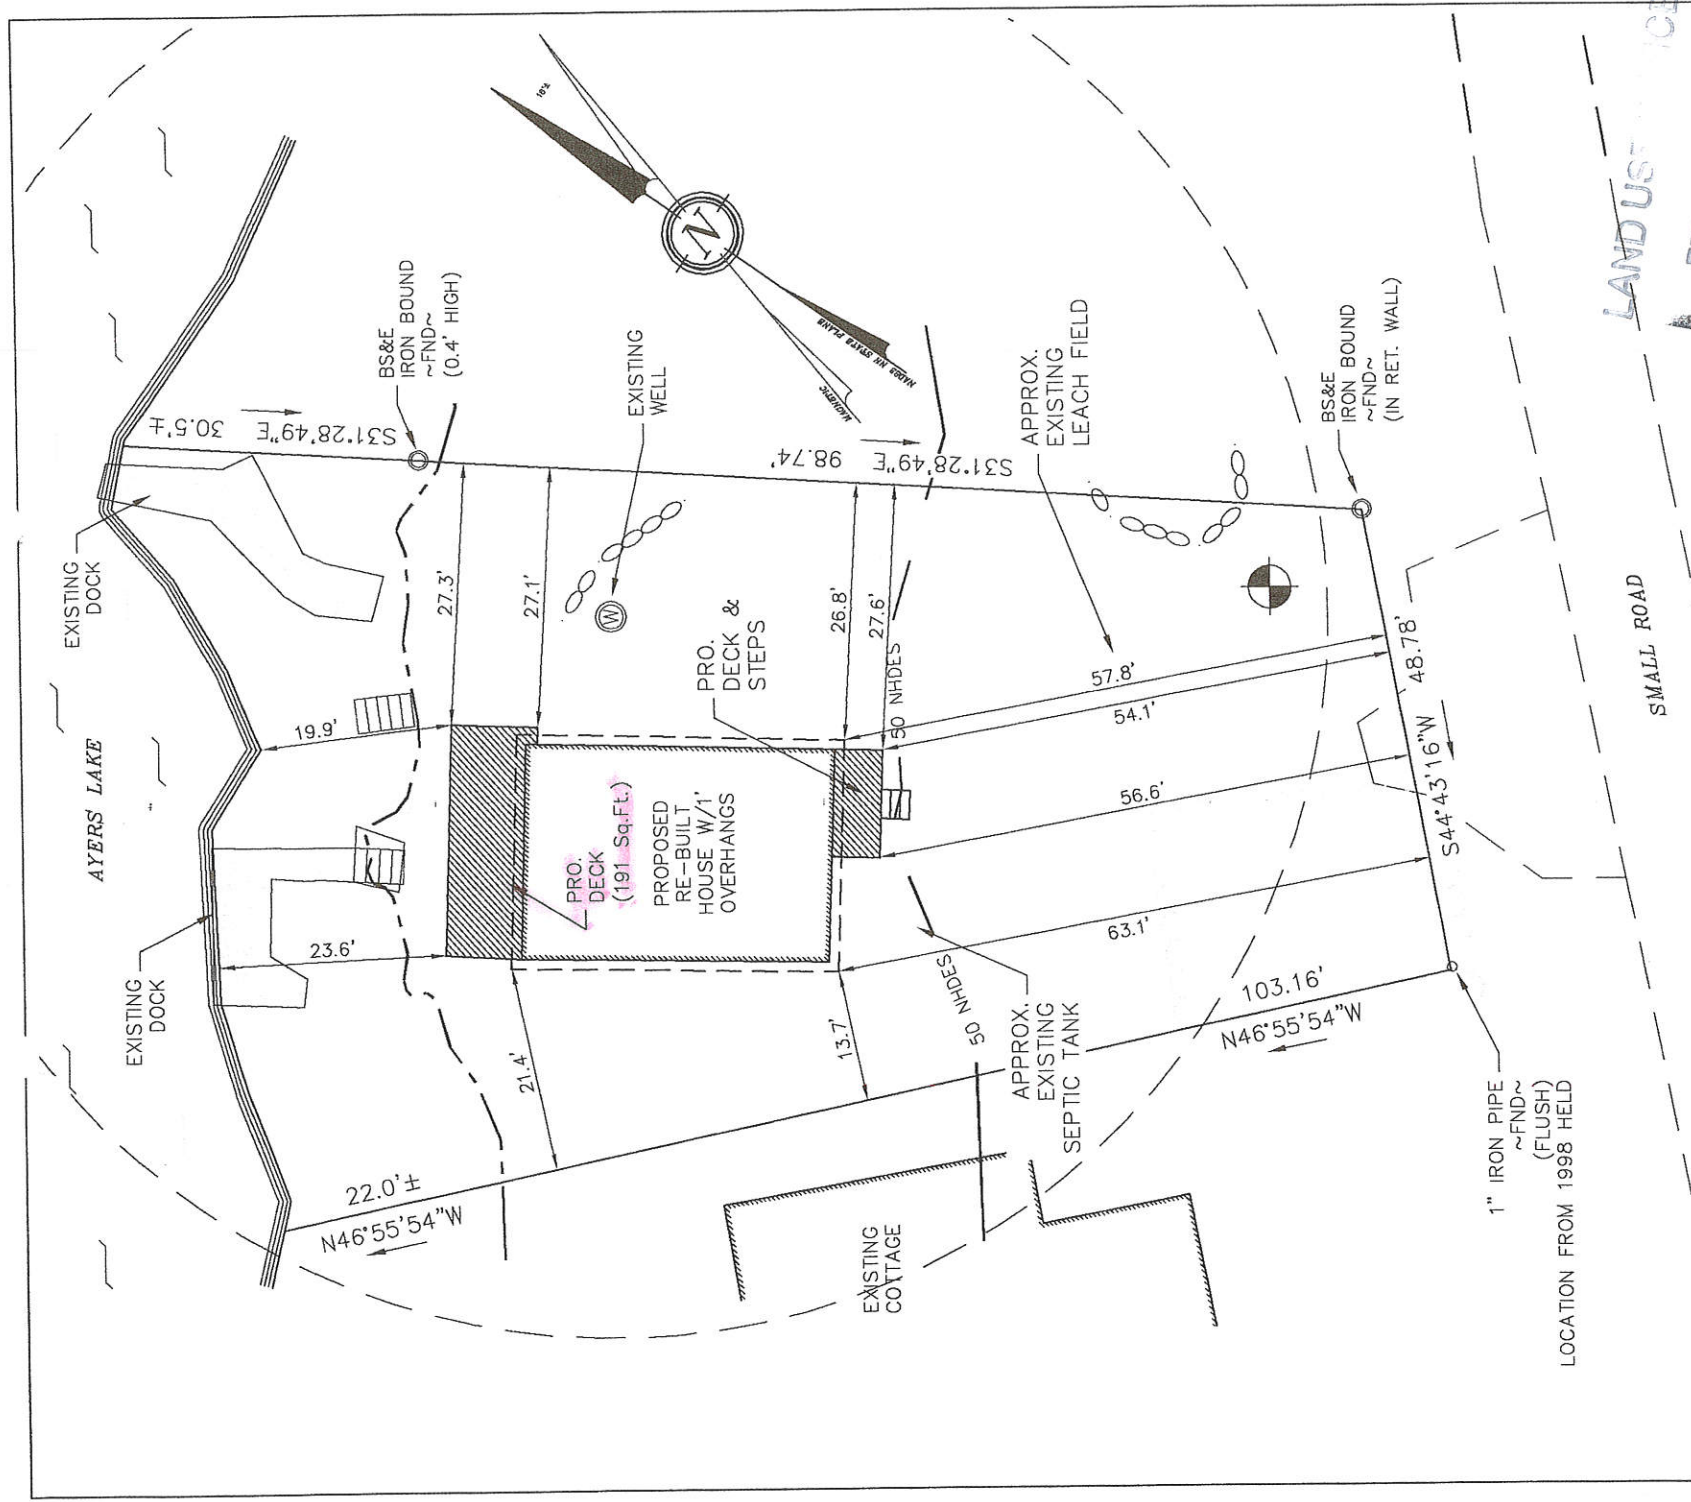

LAND USE OFFICE
SMALL ROAD

FEB 27, 2017
RECEIVED

THIS IS NOT A BOUNDARY SURVEY


ZONE :
GENERAL DISTRICT

SETBACKS:
FRONT - 40'
SIDE & REAR - 30'
AYERS LAKE - 75'

DEED REF:
S.C.R.D. BOOK 2046, PAGE 214

PLAN REF:
"PROPOSED BOUNDARY LINE
REVISION; LAND OF; KENNETH J.
HYNES & MARC W. HYNES;
SMALL ROAD; BARRINGTON, N.H."
BY: BERRY SURVEYING & ENG.
DATED: JUNE, 1998
FILE #: DB1998-035
S.C.R.D. PLAN #63382

PROPOSED CONDITIONS
LAND OF
MARC & CAROLYN HYNES
SMALL ROAD
BARRINGTON, N.H.
TAX MAP 107, LOT 6

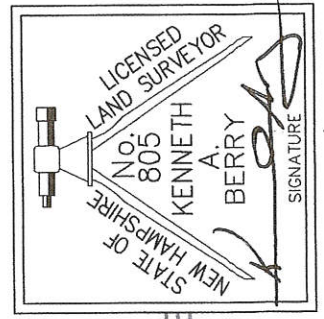

BERRY SURVEYING & ENGINEERING

148 SECOND CROWN POINT RD.
BARRINGTON, N.H. 332-2863

SCALE : 1 IN. EQUALS 20 FT.

DATE : FEBRUARY 10, 2017

FILE NO. : DB 2017 - 004

FEB 2 / 2017

RECEIVED