
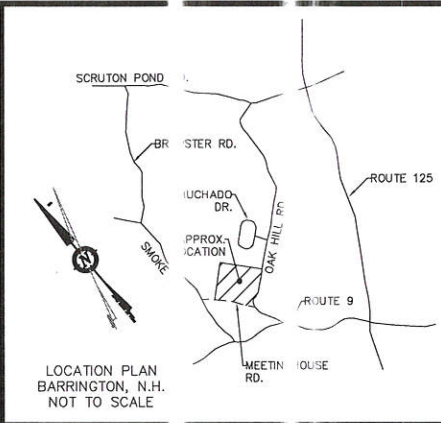


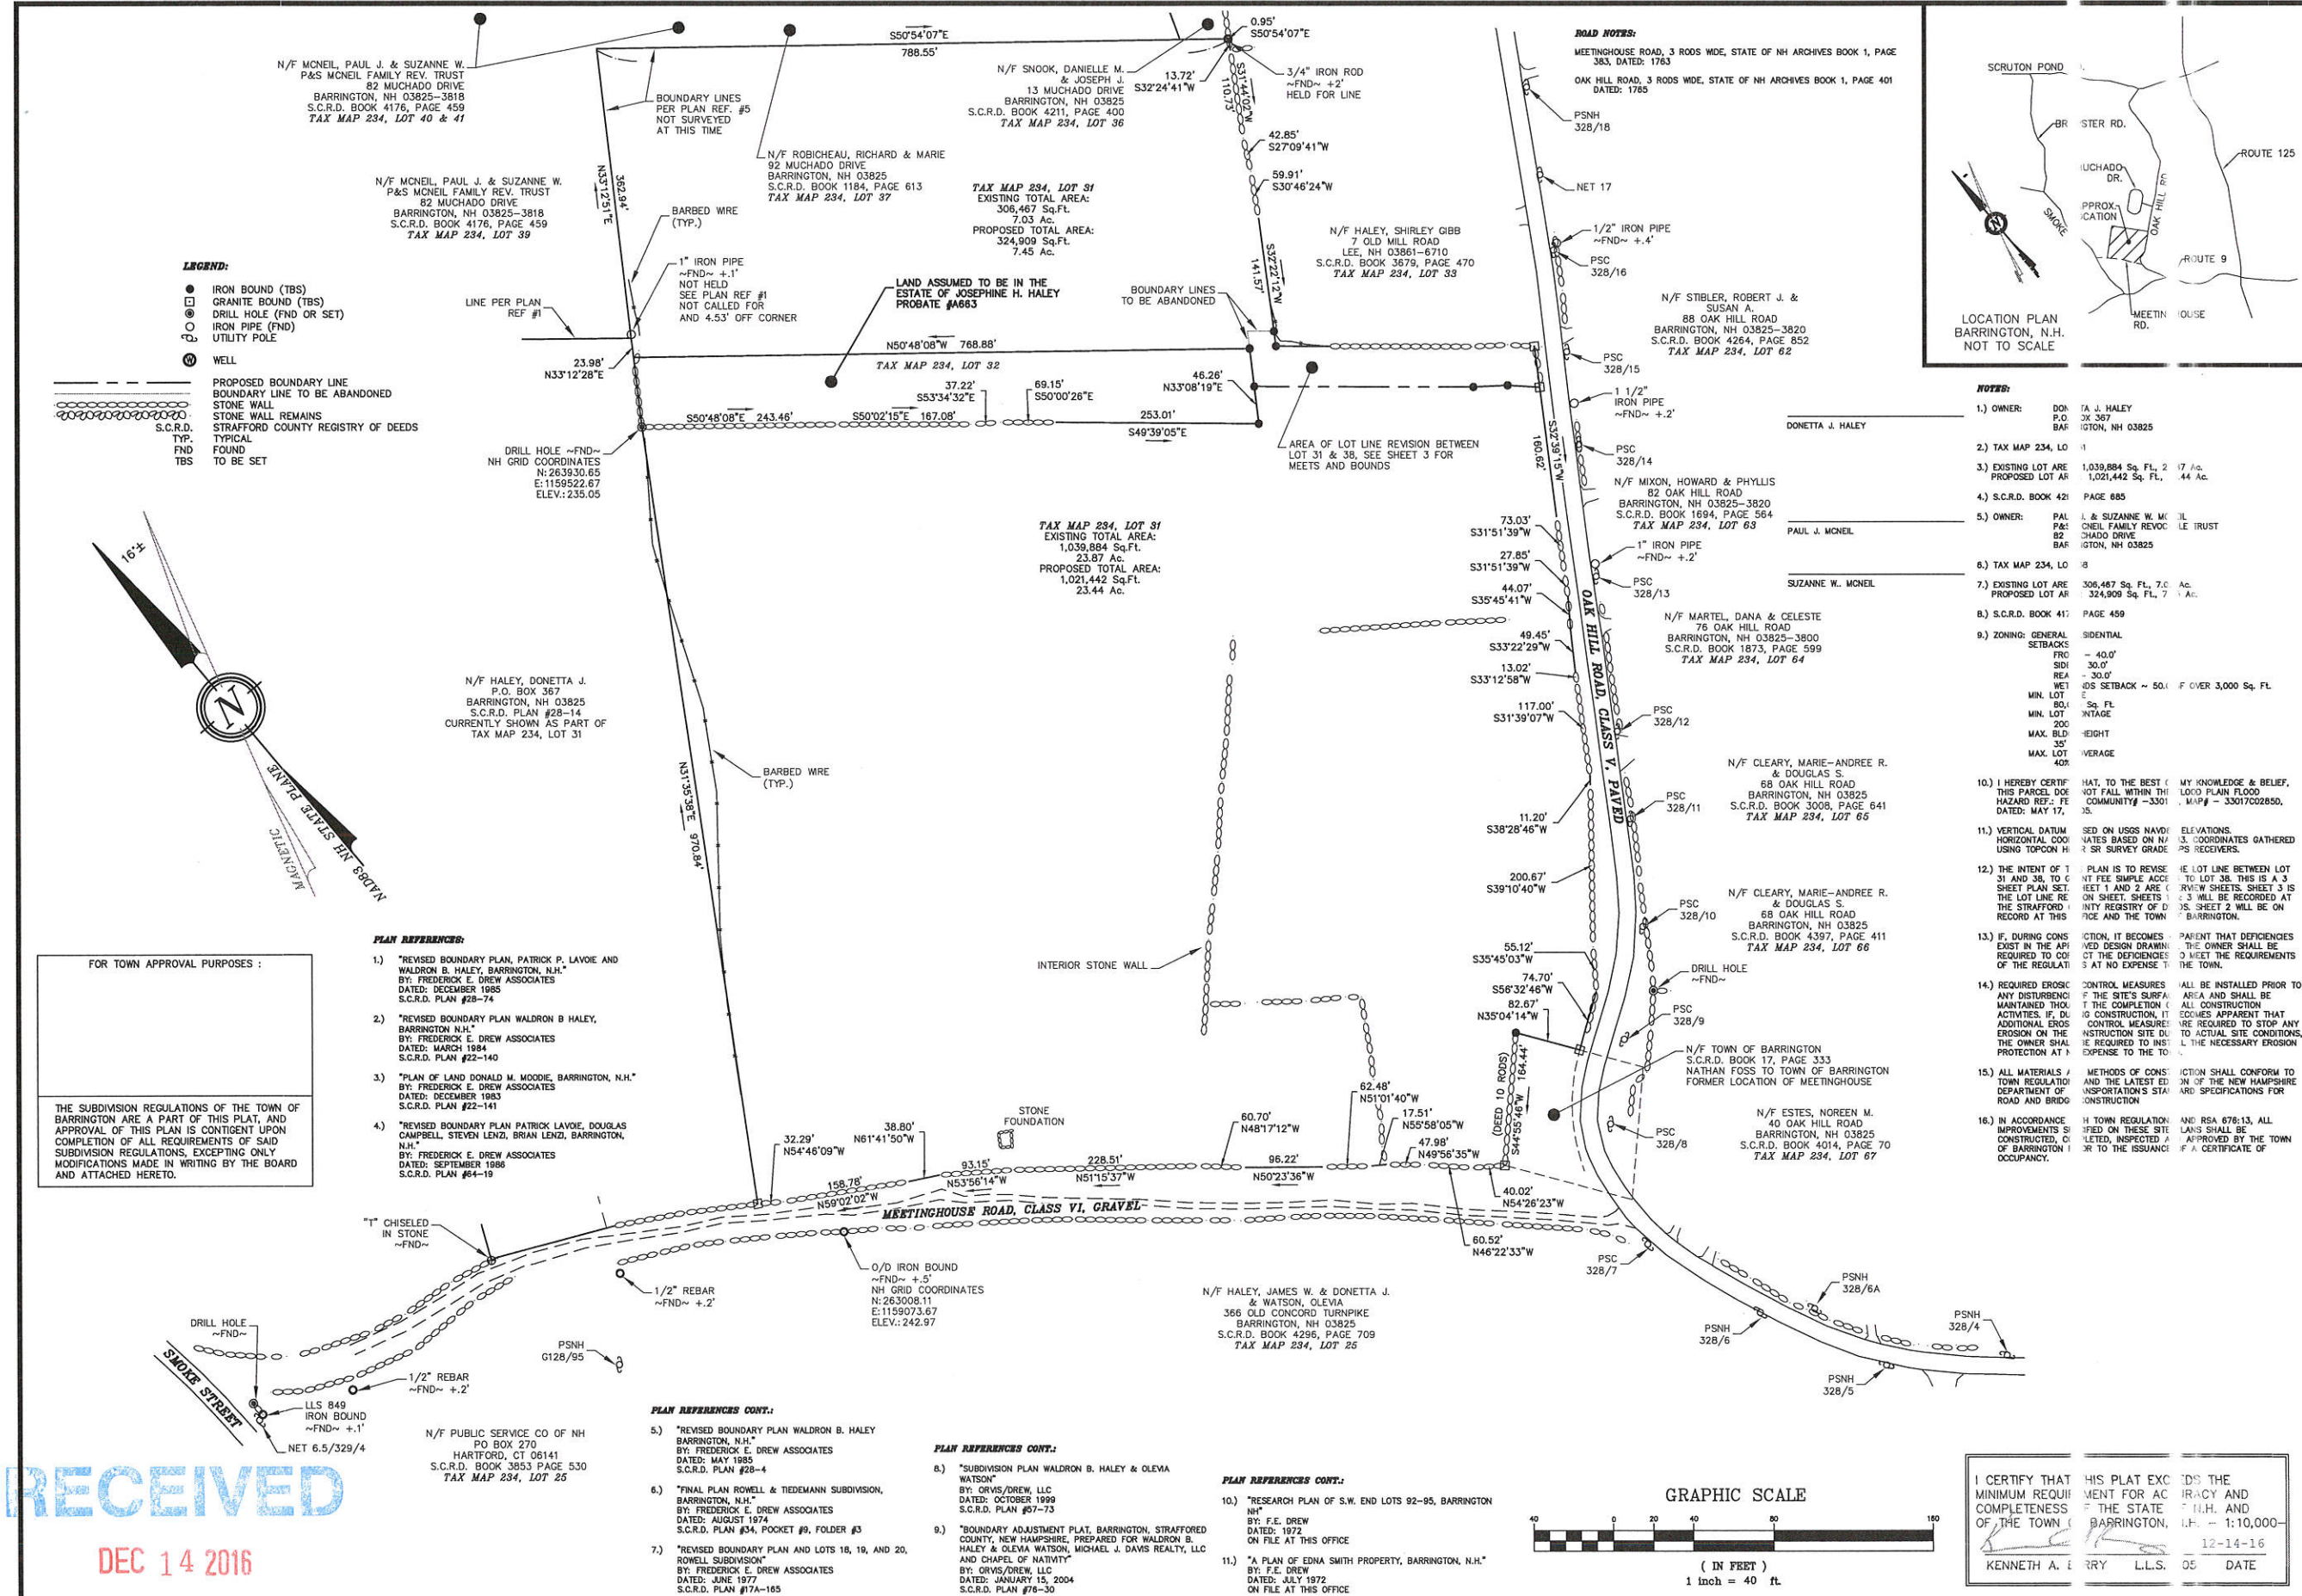

- NOTES:**
- 1) OWNER: DONETTA J. HALEY, P.O. BOX 367, BARRINGTON, NH 03825
 - 2) TAX MAP 234, LOT 31
 - 3) EXISTING LOT AREA: 1,039,884 Sq. Ft. PROPOSED LOT AREA: 1,021,442 Sq. Ft.
 - 4) S.C.R.D. BOOK 421, PAGE 685
 - 5) OWNER: PAUL J. MCNEIL, P&S MCNEIL FAMILY REV. TRUST, 82 MUCHADO DRIVE, BARRINGTON, NH 03825
 - 7) EXISTING LOT AREA: 306,467 Sq. Ft. PROPOSED LOT AREA: 324,909 Sq. Ft.
 - 8) S.C.R.D. BOOK 411, PAGE 459
 - 9) ZONING: GENERAL RESIDENTIAL, SETBACKS: 40.0' FRONT, 30.0' SIDE, 30.0' REAR, SETBACK ~ 50.0' OVER 3,000 Sq. Ft.

LOT LINE REVISION OVERVIEW

PROPOSED LOT LINE REVISION OF LAND OF DONETTA J. HALEY & PAUL J. MCNEIL P&S MCNEIL FAMILY REVOCABLE TRUST 82 MUCHADO DRIVE BARRINGTON, NH 03825


BERRY SURVEYING & ENGINEERING

335 SECOND CROWN POINT ROAD
BARRINGTON, NH 03825 (603) 352-2863

SCALE: 1 IN. = 40 FT.

DATE: DECEMBER 14, 2016

FILE NO.: DB 2016 - 091

SHEET 1 OF 3

RECEIVED

DEC 14 2016

TOWN OF BARRINGTON, NH
PLANNING BOARD

STONEY RIDGE ENVIRONMENTAL, LLC.
CINDY BALCIUS, CWS #61

JURISDICTIONAL WETLANDS WERE DELINEATED BY CINDY BALCIUS OF STONEY RIDGE ENVIRONMENTAL, LLC. IN AUGUST OF 2016 UTILIZING THE FOLLOWING STANDARDS:

- 1) FIELD INDICATORS OF HYDRIC SOILS IN THE UNITED STATES, VERSION 7.0. 2010. L.M. VASILAS, G.W. HURT, AND C.V. NOBLE (EDS.). UNITED STATES DEPARTMENT OF AGRICULTURE, NATURAL RESOURCES CONSERVATION SERVICE, IN COOPERATION WITH THE NATIONAL TECHNICAL COMMITTEE FOR HYDRIC SOILS.
- 2) FIELD INDICATORS FOR IDENTIFYING HYDRIC SOILS IN NEW ENGLAND, VERSION 3. APRIL 2004. NEWPOCC WETLANDS WORKGROUP. WILMINGTON, MA 01887.
- 3) NORTH AMERICAN DIGITAL FLORA: NATIONAL WETLAND PLANT LIST, VERSION 2.1.0 (HTTP://WETLAND_PLANTS.USACE.ARMY.MIL). U.S. ARMY CORPS OF ENGINEERS, ENGINEER RESEARCH AND DEVELOPMENT CENTER, COLD REGIONS RESEARCH AND ENGINEERING LABORATORY, HANOVER, NH, AND BONAP, CHAPEN HILL.
- 4) STATE OF NEW HAMPSHIRE 2014 WETLAND PLANT LIST, LICHVAR, R.W., M. BUTTERWICH, N.C. MELVIN, AND W.N. KIRCHNER, 2014. THE NATIONAL WETLAND PLANT LIST: 2014 UPDATE OF WETLAND RATINGS. PHYTOLEURON 2014-41:1-42.
- 5) CORPS OF ENGINEERS WETLANDS DELINEATION MANUAL, JANUARY 1987. WETLANDS RESEARCH PROGRAM TECHNICAL REPORT Y-87-1.
- 6) REGIONAL SUPPLEMENT TO THE CORPS OF ENGINEERS WETLAND DELINEATION MANUAL: NORTHEASTERN AND NORTHEAST REGION. JANUARY 2012, VERSION 2. U.S. ARMY CORPS OF ENGINEERS. ENVIRONMENTAL LABORATORY ERDC/EL TR-12-1.
- 7) CLASSIFICATION OF WETLANDS AND DEEPWATER HABITATS OF THE UNITED STATES. DECEMBER 1979. L. COWARDIN, V. CARTER, F. GOLET, AND E. LAROE. U.S. DEPARTMENT OF THE INTERIOR. FISH AND WILDLIFE SERVICE. FWS/OBS-79/31.

SOIL DATA:

HdC ~ HOLLIS-CHARLTON VERY ROCKY FINE SANDY LOAM, 8 TO 15% SLOPES
SuB ~ SUITON VERY STONY FINE SANDY LOAM, 0 TO 8% SLOPES
LrA ~ LEICESTER-RIDGEBURY VERY STONY FINE SANDY LOAMS, 0 TO 3% SLOPES
GsB ~ GLAUCESTER VERY STONY FINE SANDY LOAM, 25 TO 60% SLOPES
GsC ~ GLAUCESTER VERY STONY FINE SANDY LOAM, 8 TO 15% SLOPES

SEE USDA / NRCS WEBSOIL SURVEY


LEGEND:

- IRON BOUND (TBS)
- GRANITE BOUND (TBS)
- DRILL HOLE (FND OR SET)
- IRON PIPE (FND)
- "T" CHISELED INTO STONE
- IRON BOUND (FND)
- UTILITY POLE
- WELL
- PROPOSED BOUNDARY LINE
- STONE WALL
- STONE WALL REMAINS
- BUILDING SETBACK LINE
- POORLY DRAINED JURISDICTIONAL WETLANDS
- 50' WETLAND BUFFER
- NRCS SOIL LINES
- STRAFFORD COUNTY REGISTRY OF DEEDS
- S.C.R.D. TYP.
- TYPICAL
- TBS TO BE SET

FOR TOWN APPROVAL PURPOSES:

THE SUBDIVISION REGULATIONS OF THE TOWN OF BARRINGTON ARE A PART OF THIS PLAT, AND APPROVAL OF THIS PLAN IS CONTINGENT UPON COMPLETION OF ALL REQUIREMENTS OF SAID SUBDIVISION REGULATIONS, EXCEPTING ONLY MODIFICATIONS MADE IN WRITING BY THE BOARD AND ATTACHED HERETO.

GRAPHIC SCALE

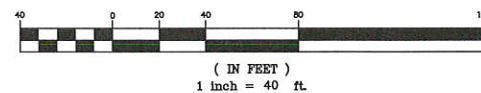


I CERTIFY THAT
MINIMUM REQUIREMENTS
COMPLETENESS
OF THE TOWN OF BARRINGTON

HIS PLAT EXCEPT
MENT FOR ACCURACY
THE STATE OF NEW HAMPSHIRE

DOES THE
ACCURACY AND
FIDELITY OF THE
PLAT: 1:10,000
DATE: 12-14-16

KENNETH A. BERRY L.L.S. DATE

BERRY SURVEYING & ENGINEERING
335 SECOND CROWN POINT ROAD
BARRINGTON, NH 03825 (603) 332-2863
SCALE: 1 IN. EQUALS 40 FT.
DATE: DECEMBER 14, 2016
FILE NO.: DB 2016 - 091

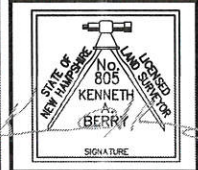


SHEET 2 OF 3

NOTES:

- 4) S.C.R.D. BOOK 421, PAGE 685
- 5) OWNER: PAUL J. & SUZANNE W. MCNEIL, 82 MUCHADO DRIVE, BARRINGTON, NH 03825
- 6) TAX MAP 234, LOT 8
- 7) EXISTING LOT AREA: 308,467 Sq. Ft. 7.06 Ac. PROPOSED LOT AREA: 324,909 Sq. Ft. 7.45 Ac.
- 8) S.C.R.D. BOOK 417, PAGE 459
- 11) VERTICAL DATUM: USED ON USGS NAVD83 VERTICES BASED ON NAD 83 SURVEY GRADE.

LOCATION PLAN
BARRINGTON, N.H.
NOT TO SCALE

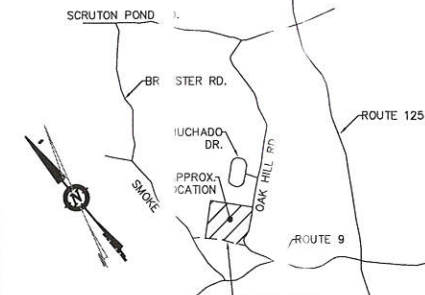

DESCRIPTION

REVISION

DATE

LEGEND:


- IRON BOUND (TBS)
- GRANITE BOUND (TBS)
- DRILL HOLE (FND OR SET)
- IRON PIPE (FND)
- UTILITY POLE
- WELL
- PROPOSED BOUNDARY LINE
- BOUNDARY LINE TO BE ABANDONED
- STONE WALL
- STONE WALL REMAINS
- BUILDING SETBACK LINE
- POORLY DRAINED JURISDICTIONAL WETLANDS
- 50' WETLAND BUFFER
- STRAFFORD COUNTY REGISTRY OF DEEDS
- TYPICAL
- FND
- TBS
- TO BE SET

TAX MAP 234, LOT 31
EXISTING TOTAL AREA:
306,467 Sq.Ft.
7.03 Ac.
PROPOSED TOTAL AREA:
324,909 Sq.Ft.
7.45 Ac.

- JURISDICTIONAL WETLANDS WERE DELINEATED BY CINDY BALCIUS OF STONEY RIDGE ENVIRONMENTAL LLC IN AUGUST OF 2016 UTILIZING THE FOLLOWING STANDARDS:
- 1) FIELD INDICATORS OF HYDRIC SOILS IN THE UNITED STATES, VERSION 7.0, 2010. L.M. VASILAS, G.W. HURT, AND C.V. NOBLE (EDS.). UNITED STATES DEPARTMENT OF AGRICULTURE, NATURAL RESOURCES CONSERVATION SERVICE, IN COOPERATION WITH THE NATIONAL TECHNICAL COMMITTEE FOR HYDRIC SOILS.
 - 2) FIELD INDICATORS FOR IDENTIFYING HYDRIC SOILS IN NEW ENGLAND, VERSION 3. APRIL 2004. NEWPCC WETLANDS WORKGROUP. WILMINGTON, MA 01887.
 - 3) NORTH AMERICAN DIGITAL FLORA: NATIONAL WETLAND PLANT LIST, VERSION 2.1.0 (HTTP://WETLAND_PLANTS.USACE.ARMY.MIL). U.S. ARMY CORPS OF ENGINEERS, ENGINEER RESEARCH AND DEVELOPMENT CENTER, COLD REGIONS RESEARCH AND ENGINEERING LABORATORY, HANOVER, NH, AND BONAP, CHAPEN HILL.
 - 4) STATE OF NEW HAMPSHIRE 2014 WETLAND PLANT LIST. LICHVAR, R.W., M. BUTTERWICH, N.C. MELVIN, AND W.N. KIRCHNER. 2014. THE NATIONAL WETLAND PLANT LIST: 2014 UPDATE OF WETLAND RATINGS. PHYTONEURON 2014-41:1-42.
 - 5) CORPS OF ENGINEERS WETLANDS DELINEATION MANUAL, JANUARY 1987. WETLANDS RESEARCH PROGRAM TECHNICAL REPORT Y-87-1.
 - 6) REGIONAL SUPPLEMENT TO THE CORPS OF ENGINEERS WETLAND DELINEATION MANUAL: NORTHEAST AND NORTHWEST REGION, JANUARY 2012, VERSION 2. U.S. ARMY CORPS OF ENGINEERS, ENVIRONMENTAL LABORATORY ERDC/EL TR-12-1.
 - 7) CLASSIFICATION OF WETLANDS AND DEEPWATER HABITATS OF THE UNITED STATES, DECEMBER 1979. L. COWARDIN, V. CARTER, F. GOLET, AND E. LAROE. U.S. DEPARTMENT OF THE INTERIOR, FISH AND WILDLIFE SERVICE. FWS/OBS-79/31.

STONEY RIDGE ENVIRONMENTAL, LLC.
CINDY BALCIUS, CWS #61


N/F HALEY, SHIRLEY GIBB
7 OLD MILL ROAD
LEE, NH 03861-6710
S.C.R.D. BOOK 3679, PAGE 470
TAX MAP 234, LOT 33

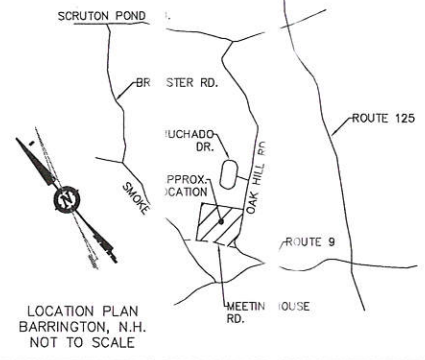

- NOTES:**
- 1) OWNER: DONETTA J. HALEY, 37 BARRINGTON, NH 03825
 - 2) TAX MAP 234, LOT 31
 - 3) EXISTING LOT AREA: 1,884 Sq. Ft., 23.87 Ac. PROPOSED LOT AREA: 21,442 Sq. Ft., 23.44 Ac.
 - 4) S.C.R.D. BOOK 4298, F 685
 - 5) OWNER: PAUL J. MCNEIL, SUZANNE W. MCNEIL, 82 MCNEIL DRIVE, BARRINGTON, NH 03825
 - 6) TAX MAP 234, LOT 38
 - 7) EXISTING LOT AREA: 1,667 Sq. Ft., 7.03 Ac. PROPOSED LOT AREA: 1,909 Sq. Ft., 7.45 Ac.
 - 8) S.C.R.D. BOOK 4176, P 459
 - 9) ZONING: GENERAL RESIDENTIAL
 - 11) VERTICAL DATUM BASED ON US NAVD83 DATUM. HORIZONTAL COORDINATES BASED ON NAD83 DATUM. SURVEY GRADE SPOTS.


TOTAL AREA TO BE TRANSFERRED FROM TAX MAP 234, LOT 31 TO TAX MAP 234, LOT 38: 18,442 Sq.Ft. 0.42 Ac.

TAX MAP 234, LOT 31
EXISTING TOTAL AREA:
1,039,884 Sq.Ft.
23.87 Ac.
PROPOSED TOTAL AREA:
1,021,442 Sq.Ft.
23.44 Ac.

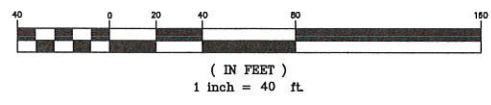

I CERTIFY THAT THIS PLAT EXHIBITS THE MINIMUM REQUIREMENTS FOR COMPLETENESS OF THE STATE OF NEW HAMPSHIRE, BARRINGTON, N.H. 03825. DATE: 12-14-16. SIGNATURE: KENNETH A. BERRY, L.L.S.

REVISION	DATE	DESCRIPTION

LOT LINE REVISION PLAN
PROPOSED LOT LINE REVISION
LAND OF
DONETTA J. HALEY
PAUL J. & SUZANNE W. MCNEIL
P&S MCNEIL FAMILY REVOCABLE TRUST
OAK HILL ROAD & MEETINGHOUSE ROAD
BARRINGTON, NH
TAX MAP 234, LOT 31 & 38

BERRY SURVEYING & ENGINEERING
335 SECOND CROWN POINT ROAD
BARRINGTON, NH 03825 (603)332-2863
DATE: DECEMBER 14, 2016
FILE NO.: DB 2016 - 091
SHEET 3 OF 3

RECEIVED
DEC 14 2016
TOWN OF BARRINGTON, NH
PLANNING BOARD

FOR TOWN APPROVAL PURPOSES:
THE SUBDIVISION REGULATIONS OF THE TOWN OF BARRINGTON ARE A PART OF THIS PLAT, AND APPROVAL OF THIS PLAN IS CONTINGENT UPON COMPLETION OF ALL REQUIREMENTS OF SAID SUBDIVISION REGULATIONS, EXCEPTING ONLY MODIFICATIONS MADE IN WRITING BY THE BOARD AND ATTACHED HERETO.

PLAN REFERENCES:

- 1) "REVISED BOUNDARY PLAN, PATRICK P. LAVOIE AND WALDRON B. HALEY, BARRINGTON, N.H." BY: FREDERICK E. DREW ASSOCIATES DATED: DECEMBER 1985 S.C.R.D. PLAN #28-74
- 2) "REVISED BOUNDARY PLAN WALDRON B. HALEY, BARRINGTON, N.H." BY: FREDERICK E. DREW ASSOCIATES DATED: MARCH 1984 S.C.R.D. PLAN #22-140
- 3) "PLAN OF LAND DONALD M. MOODIE, BARRINGTON, N.H." BY: FREDERICK E. DREW ASSOCIATES DATED: DECEMBER 1983 S.C.R.D. PLAN #22-141
- 4) "REVISED BOUNDARY PLAN PATRICK LAVOIE, DOUGLAS CAMPBELL, STEVEN LENZI, BRIAN LENZI, BARRINGTON, N.H." BY: FREDERICK E. DREW ASSOCIATES DATED: SEPTEMBER 1986 S.C.R.D. PLAN #64-19

PLAN REFERENCES CONT:

- 5) "REVISED BOUNDARY PLAN WALDRON B. HALEY, BARRINGTON, N.H." BY: FREDERICK E. DREW ASSOCIATES DATED: MAY 1985 S.C.R.D. PLAN #28-4
- 6) "FINAL PLAN ROWELL & TIEDEMANN SUBDIVISION, BARRINGTON, N.H." BY: FREDERICK E. DREW ASSOCIATES DATED: AUGUST 1974 S.C.R.D. PLAN #34, POCKET #9, FOLDER #3
- 7) "REVISED BOUNDARY PLAN AND LOTS 18, 19, AND 20, ROWELL SUBDIVISION" BY: FREDERICK E. DREW ASSOCIATES DATED: JUNE 1977 S.C.R.D. PLAN #174-165

PLAN REFERENCES CONT:

- 8) "SUBDIVISION PLAN WALDRON B. HALEY & OLEVA WATSON" BY: ORVIS/DREW, LLC DATED: OCTOBER 1999 S.C.R.D. PLAN #57-73
- 9) "BOUNDARY ADJUSTMENT PLAT, BARRINGTON, STRAFFORD COUNTY, NEW HAMPSHIRE, PREPARED FOR WALDRON B. HALEY & OLEVA WATSON, MICHAEL J. DAVIS REALTY, LLC AND CHAPEL OF NATURE" BY: ORVIS/DREW, LLC DATED: JANUARY 15, 2004 S.C.R.D. PLAN #76-30

PLAN REFERENCES CONT:

- 10) "RESEARCH PLAN OF S.W. END LOTS 92-95, BARRINGTON, NH" BY: F.E. DREW DATED: 1972 ON FILE AT THIS OFFICE
- 11) "A PLAN OF EDNA SMITH PROPERTY, BARRINGTON, N.H." BY: F.E. DREW DATED: JULY 1972 ON FILE AT THIS OFFICE