


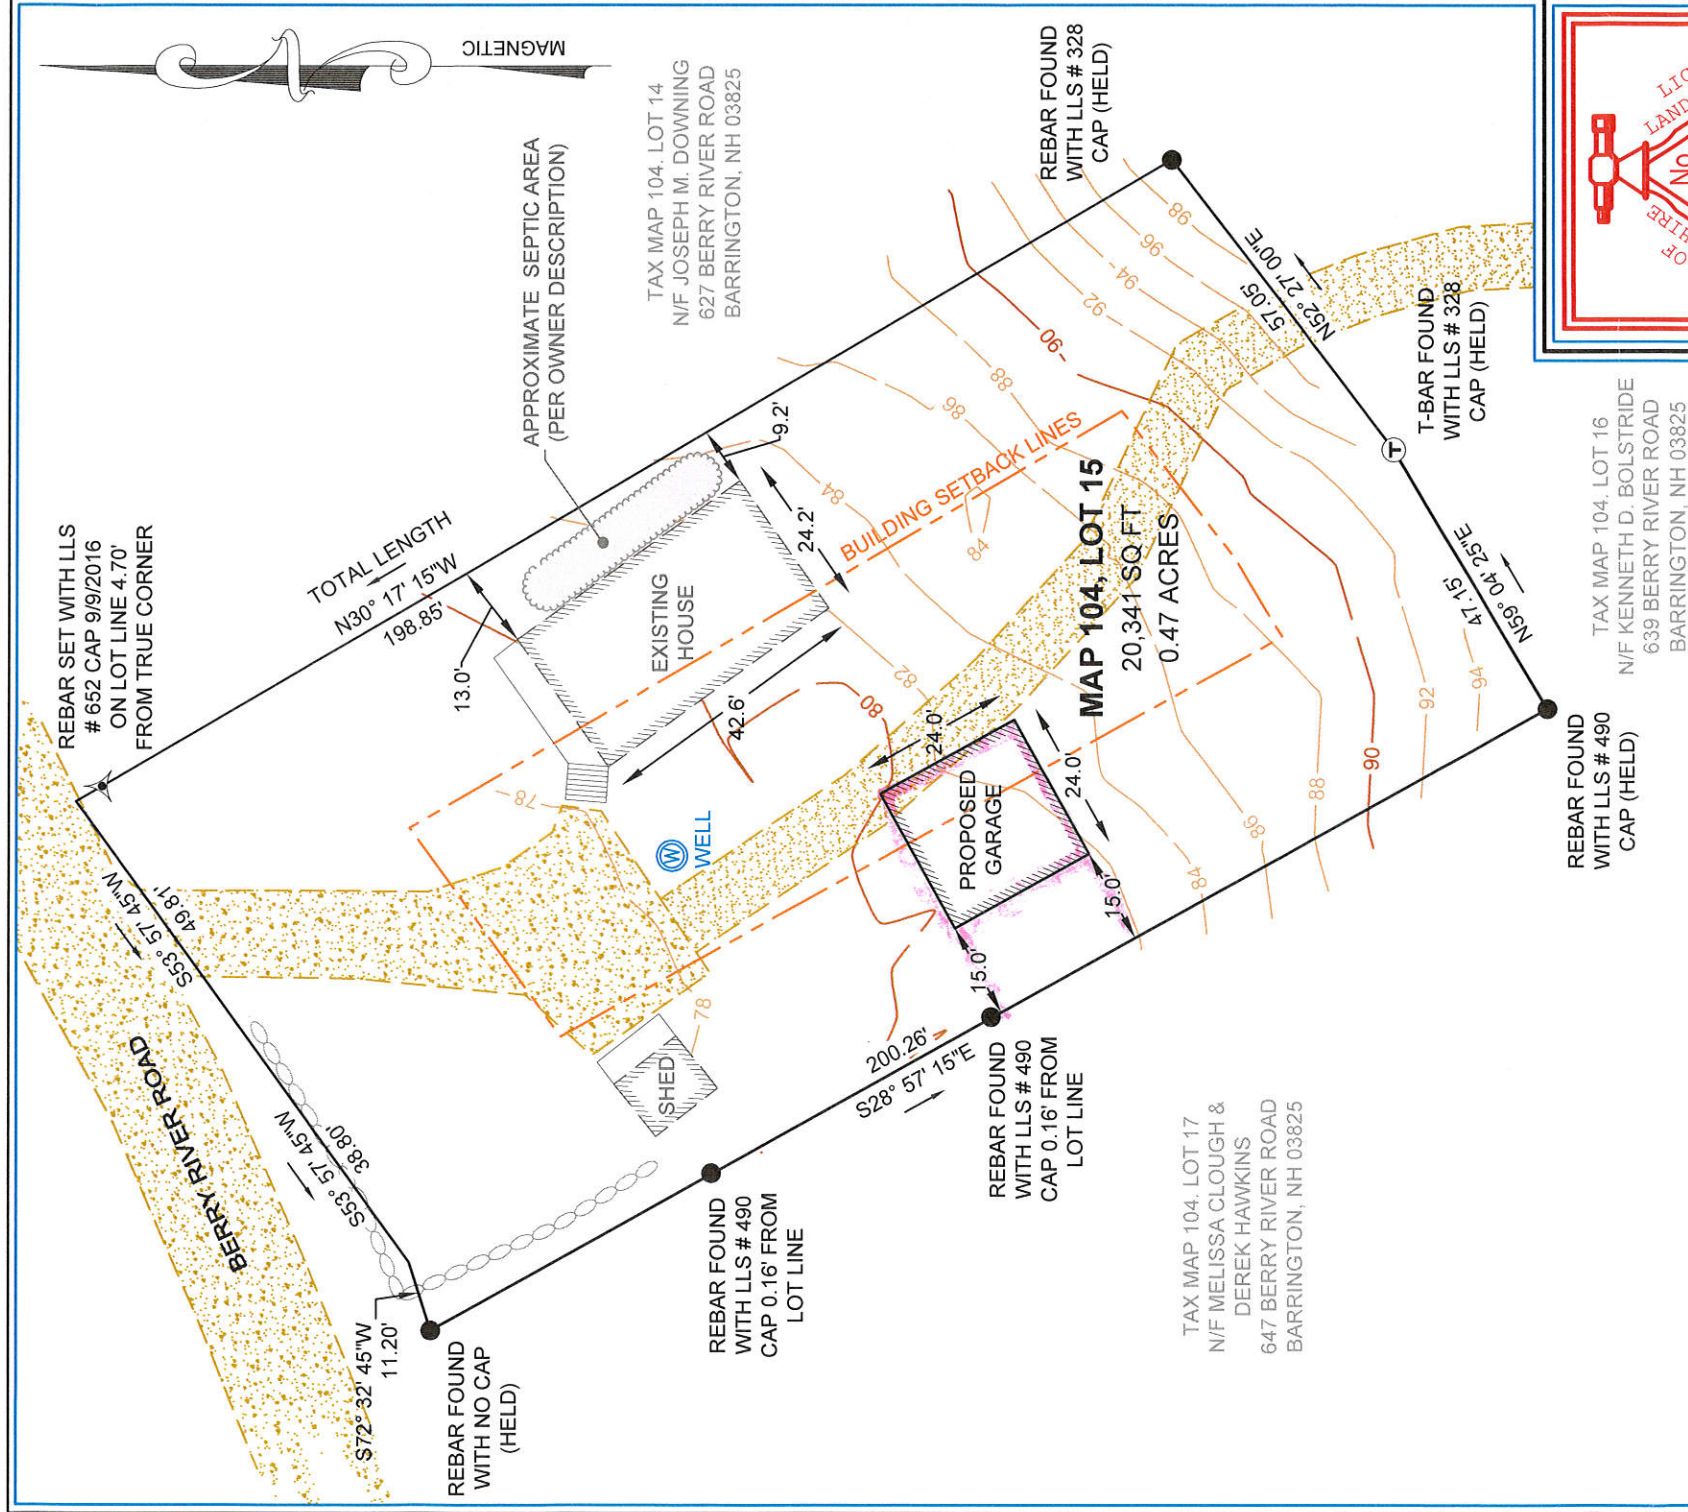

LAND USE OFFICE

FEB 27 2017

RECEIVED

VOID IF NOT WITH
ORIGINAL INKED
SIGNATURE

CERTIFIED PLOT PLAN

TAX MAP 104, LOT 15
BARRINGTON, N.H.

OWNER(S):
KENNETH D. BOLSTRIDGE

16-078 SCALE: 1"=30' DATE: 9/9/2016

ZONING: GR - GENERAL RESIDENTIAL

SETBACKS: FRONT: 40' SIDE: 30' REAR: 30'

DEED REF: S.C.R.D. BOOK 4271 PAGE 0449

PLAN REF: "LONG SHORES INC., BARRINGTON, NH, EASTERLY END OF SOUTH SHORE." BY: BERRY CONSTRUCTION CO. DATED: APRIL 1965

RECORDED IN S.C.R.D. POCKET 4, FOLDER 1, PLAN 37

NOTE: THIS PLAN WAS REVISED ON 12/20/2016 TO ADD DIMENSIONS AND APPROXIMATE SEPTIC LOCATION. REVISED 2/22/2017 TO SHOW NEW PROPOSED GARAGE LOCATION 15' FROM THE SIDELINE.

© COPYRIGHT 2016 GEOMETRES BLUE HILLS, LLC



Land Surveying
Land Use Consulting
Septic System Design
Environmental Consulting

PO Box 277
Hometown Road
Farmington, NH 03835
(603)859-2367