



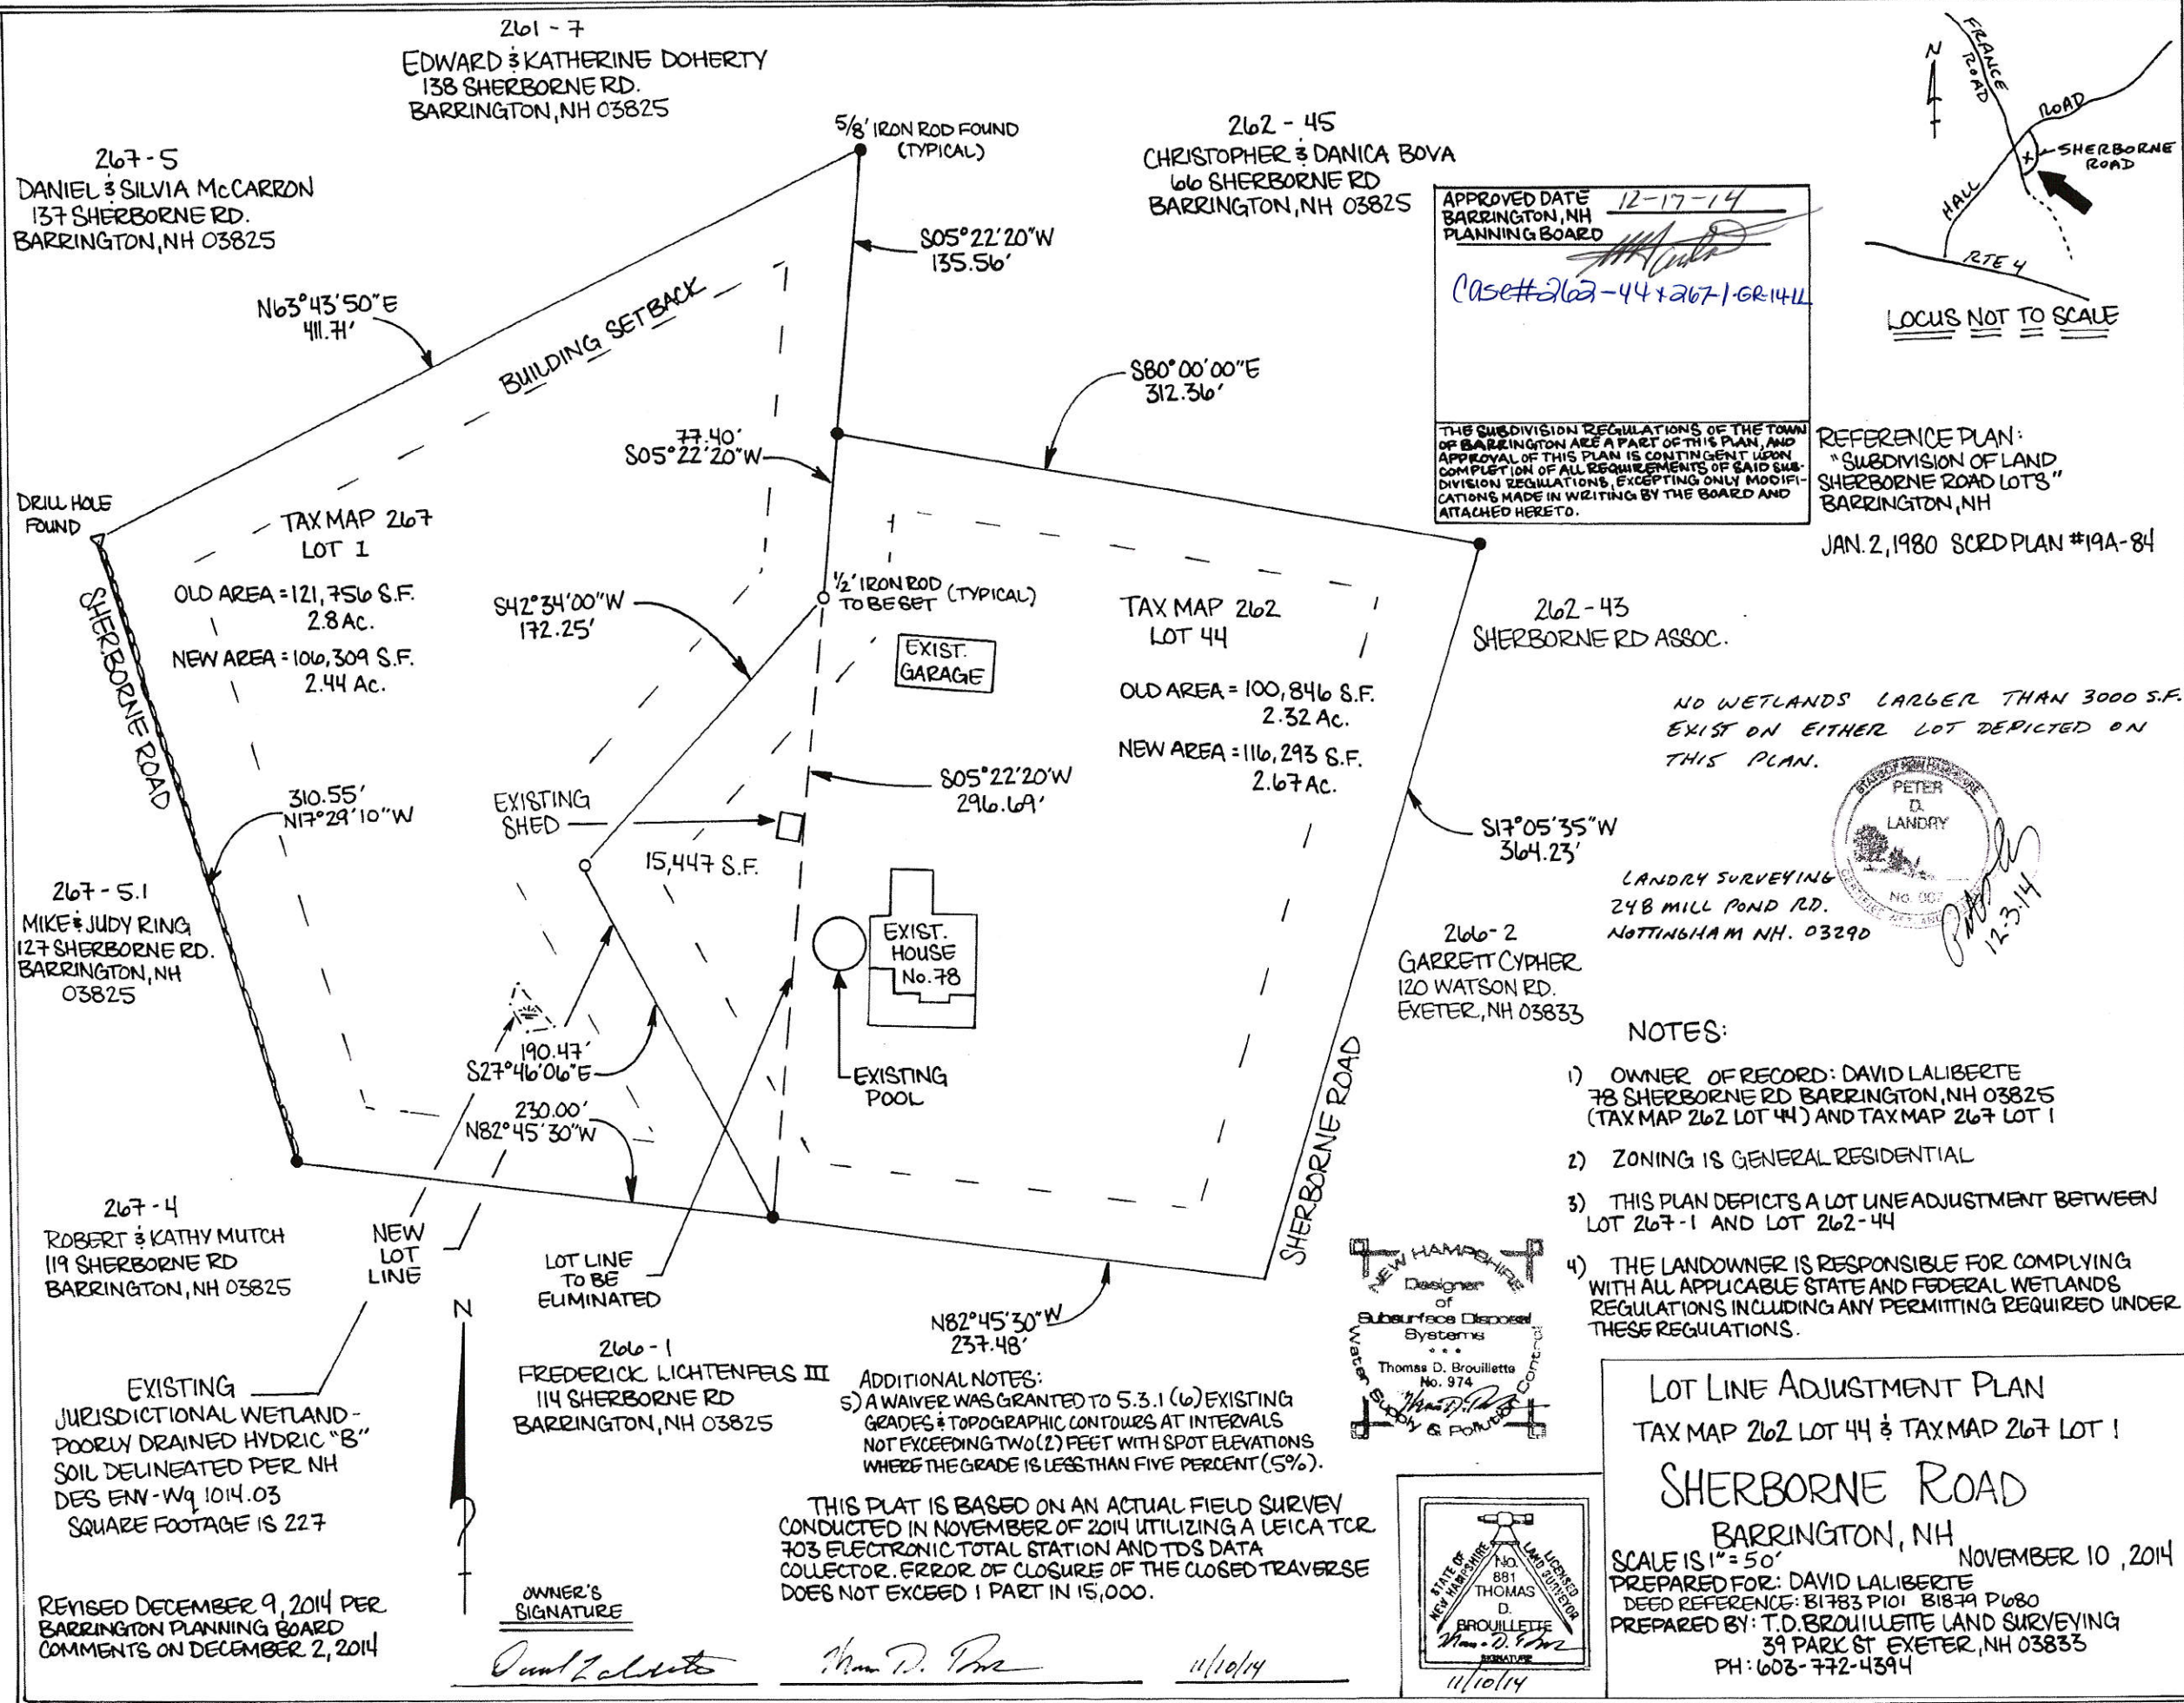

APPROVED DATE 12-17-14
BARRINGTON, NH
PLANNING BOARD
Case# 262-44 + 267-1-GR1411

THE SUBDIVISION REGULATIONS OF THE TOWN OF BARRINGTON ARE A PART OF THIS PLAN, AND APPROVAL OF THIS PLAN IS CONTINGENT UPON COMPLETION OF ALL REQUIREMENTS OF SAID SUBDIVISION REGULATIONS, EXCEPTING ONLY MODIFICATIONS MADE IN WRITING BY THE BOARD AND ATTACHED HERETO.

REFERENCE PLAN:
"SUBDIVISION OF LAND
SHERBORNE ROAD LOTS"
BARRINGTON, NH
JAN. 2, 1980 SCRD PLAN #19A-84


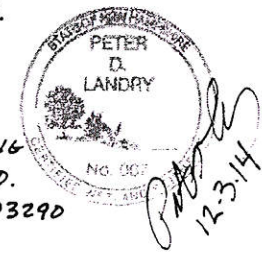


NO WETLANDS LARGER THAN 3000 S.F. EXIST ON EITHER LOT DEPICTED ON THIS PLAN.

LANDRY SURVEYING
248 MILL POND RD.
NOTTINGHAM NH. 03290

- NOTES:
- 1) OWNER OF RECORD: DAVID LALIBERTE 78 SHERBORNE RD BARRINGTON, NH 03825 (TAX MAP 262 LOT 44) AND TAX MAP 267 LOT 1
 - 2) ZONING IS GENERAL RESIDENTIAL
 - 3) THIS PLAN DEPICTS A LOT LINE ADJUSTMENT BETWEEN LOT 267-1 AND LOT 262-44
 - 4) THE LANDOWNER IS RESPONSIBLE FOR COMPLYING WITH ALL APPLICABLE STATE AND FEDERAL WETLANDS REGULATIONS INCLUDING ANY PERMITTING REQUIRED UNDER THESE REGULATIONS.

LOT LINE ADJUSTMENT PLAN
TAX MAP 262 LOT 44 & TAX MAP 267 LOT 1
SHERBORNE ROAD
BARRINGTON, NH
SCALE IS 1" = 50'
NOVEMBER 10, 2014
PREPARED FOR: DAVID LALIBERTE
DEED REFERENCE: 81783 P101 81879 P680
PREPARED BY: T.D. BROUILLETTE LAND SURVEYING
39 PARK ST EXETER, NH 03833
PH: 603-772-4394

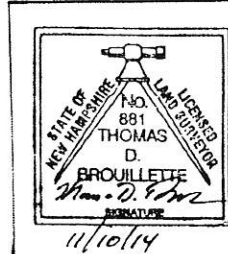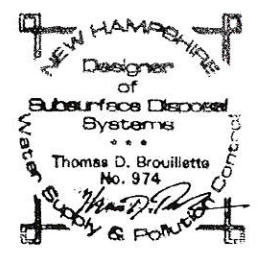

ADDITIONAL NOTES:
5) A WAIVER WAS GRANTED TO 5.3.1 (b) EXISTING GRADES & TOPOGRAPHIC CONTOURS AT INTERVALS NOT EXCEEDING TWO (2) FEET WITH SPOT ELEVATIONS WHERE THE GRADE IS LESS THAN FIVE PERCENT (5%).

THIS PLAT IS BASED ON AN ACTUAL FIELD SURVEY CONDUCTED IN NOVEMBER OF 2014 UTILIZING A LEICA TCR 703 ELECTRONIC TOTAL STATION AND TDS DATA COLLECTOR. ERROR OF CLOSURE OF THE CLOSED TRAVERSE DOES NOT EXCEED 1 PART IN 15,000.

OWNER'S SIGNATURE

David Laliberte *Thomas D. Brouillette* 11/10/14

REVISED DECEMBER 9, 2014 PER BARRINGTON PLANNING BOARD COMMENTS ON DECEMBER 2, 2014