


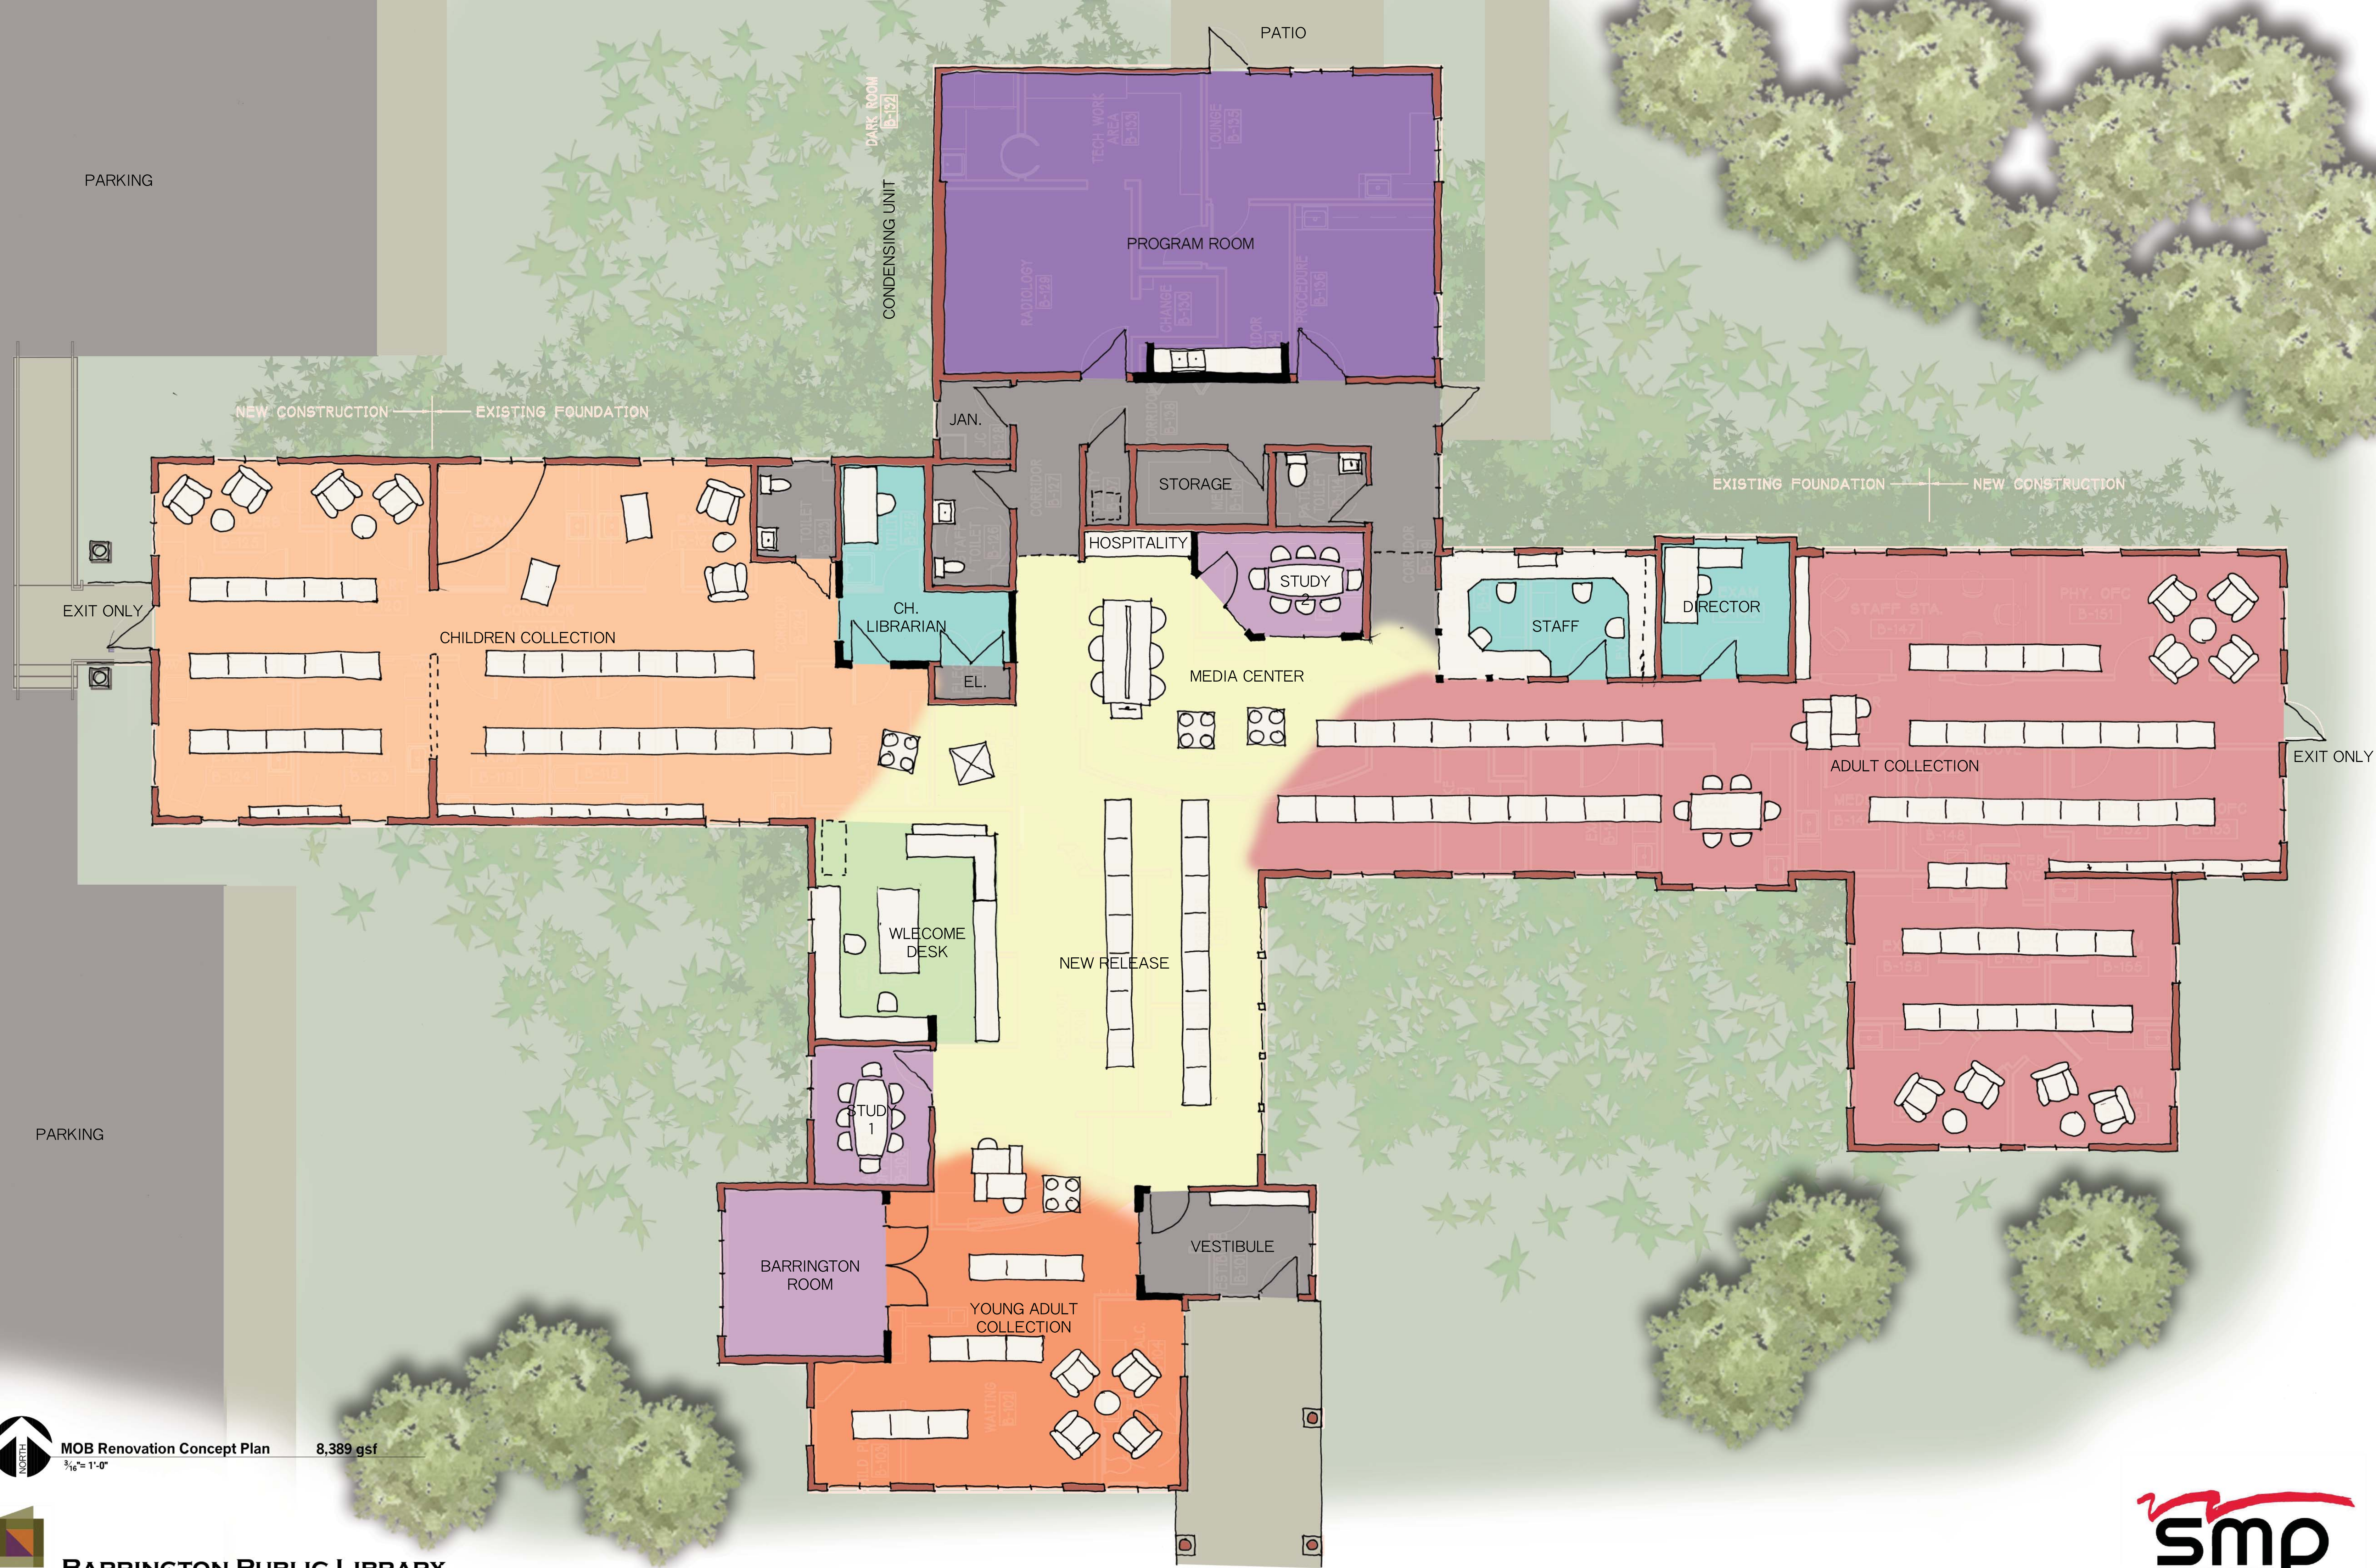

PARKING

PATIO

CONDENSING UNIT  
DARK ROOM

NEW CONSTRUCTION — EXISTING FOUNDATION

EXISTING FOUNDATION — NEW CONSTRUCTION

EXIT ONLY

EXIT ONLY

PARKING



MOB Renovation Concept Plan

8,389 gsf

3/16" = 1'-0"



**BARRINGTON PUBLIC LIBRARY**  
SEPTEMBER 6, 2023

