


AUG 03 2020

RECEIVED

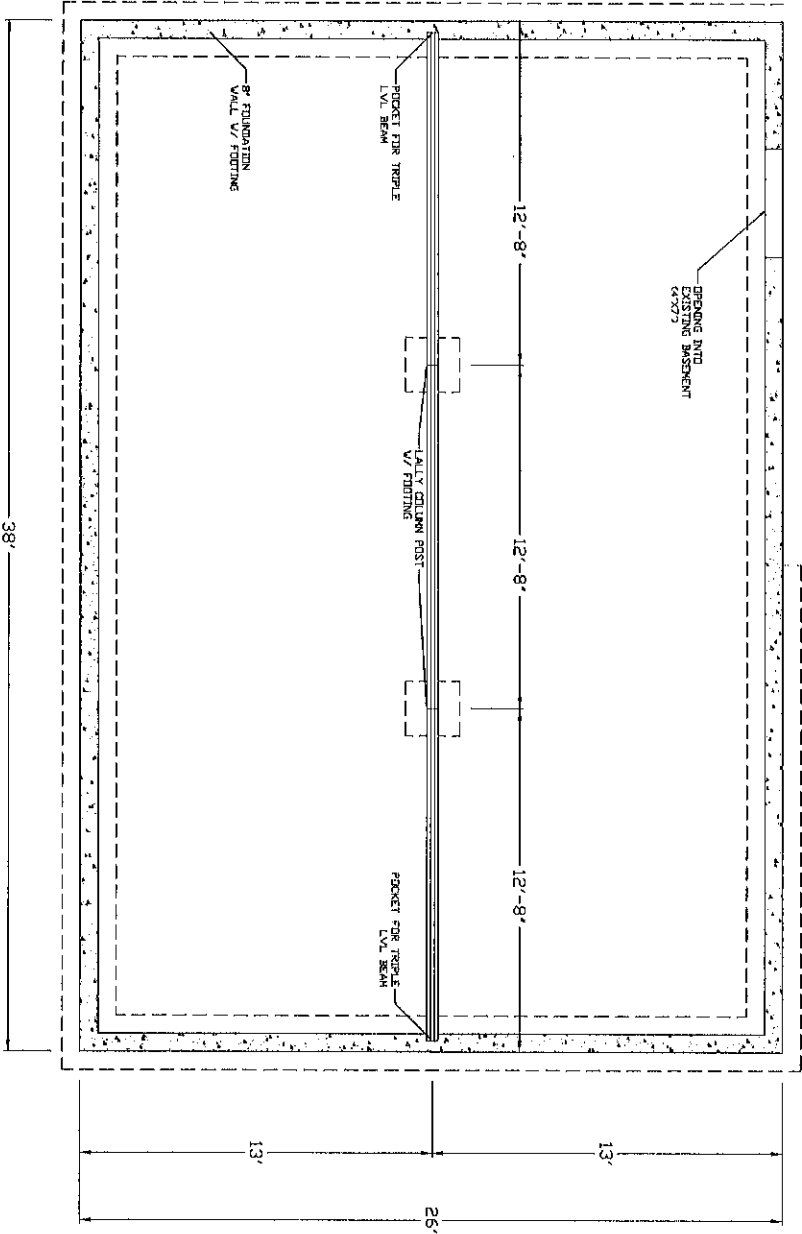

1 FOUNDATION PLAN
SCALE: 1/8" = 1'

EXISTING HOUSE

ADDITION TO JIM SACCOCIA'S HOUSE




JIM SACCOCIA
ENGINEER
20007
NEW HAMPSHIRE

JIM'S HOUSE
DATE: 7/22/20
SCALE: 1/8" = 1'
F 1

RECEIVED

AUG 05 2020

LAND USE OFFICE

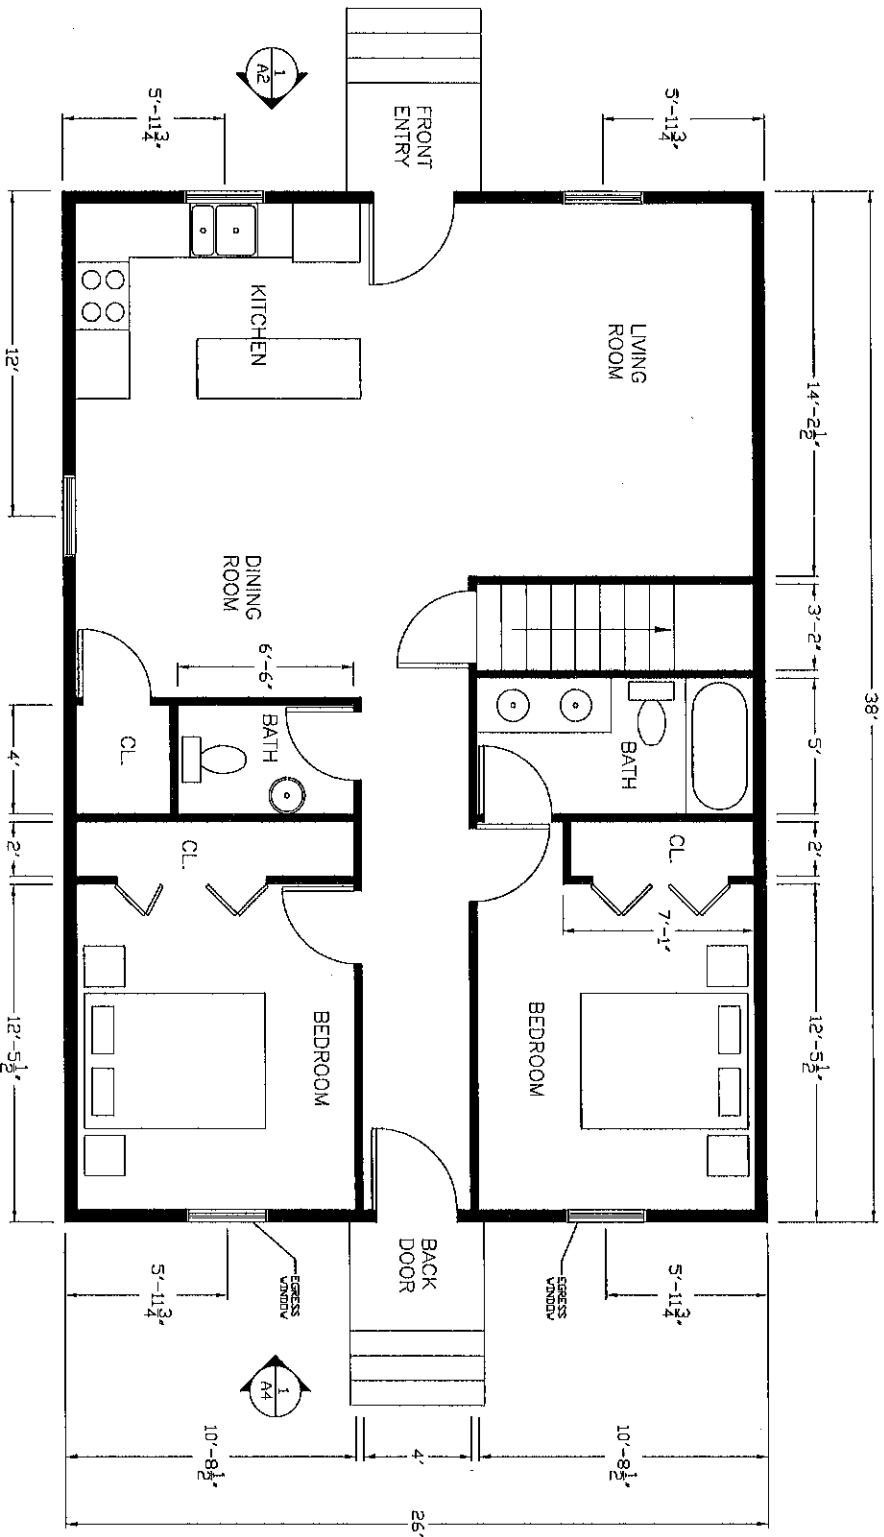

1
SCALE: 1/8" = 1'-0"


1
FRAMING PLAN

General Notes ADDITION TO JIM SACCOCCO'S HOUSE	
Project Name JIM HOUSE	Date 7/22/2020
	No. _____ Revision/Notes _____ Date _____
A1	

RECEIVED

AUG 13 2020

LAND USE OFFICE

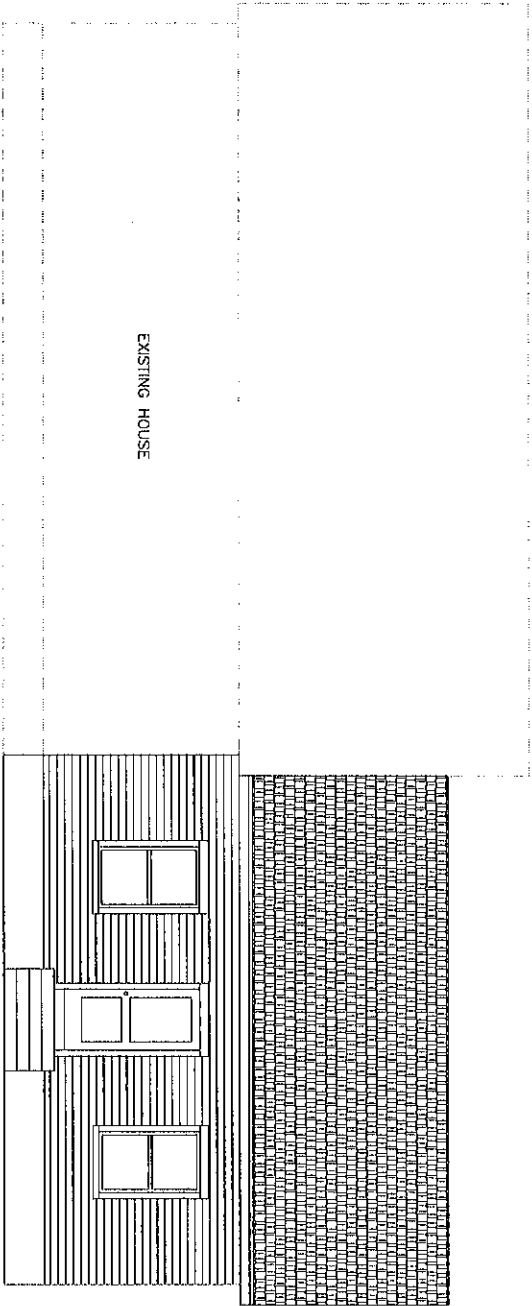

EXISTING HOUSE

① FRONT ELEVATION

General Notes
ADDITION TO JIM SACCOCCIA'S HOUSE

No.	Revision/Status	Date




Project Name and Address
 JIM SACCOCCIA
 BARRINGTON
 NEW HAMPSHIRE

Project
 JIM'S HOUSE
 Date
 7/22/20
 Scale
 3/8"=1'
 A2

General Notes
ADDITION TO JIM SACCOCCHIA'S HOUSE

EXISTING HOUSE

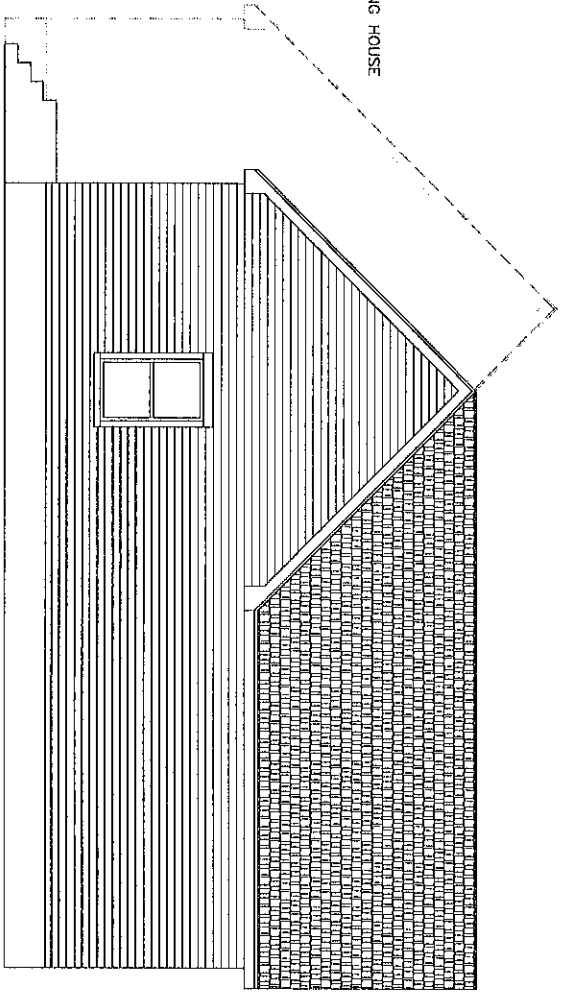

① SIDE ELEVATION
ENCLOSURE

RECEIVED

AUG 05 2020


LAND USE OFFICE

Project Name		JIM'S HOUSE	
Date		7/22/20	
Scale		3/8"=1'	
No.		[]	
Revision/Issue		[]	
Date		[]	
Sheet		A3	

RECEIVED

AUG 05 2020

LAND USE OFFICE

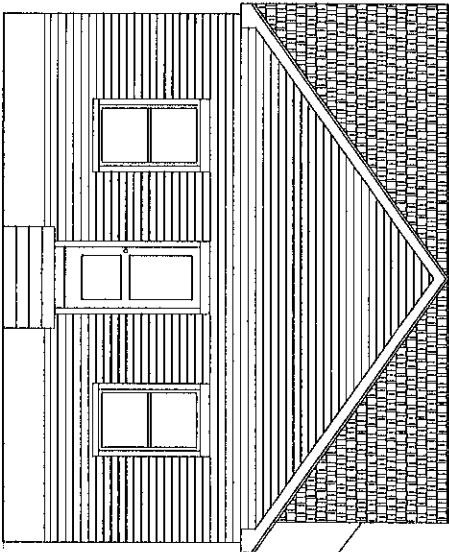


EXISTING HOUSE

1 BACK ELEVATION

Client Name
ADDITION TO JIM SACCOCCIA'S HOUSE

No.	Revision/Issue	Date



JIM SACCOCCIA
ADDN TO JIM SACCOCCIA'S HOUSE
NEW HAMPSHIRE

Project	JIM'S HOUSE	Sheet	A4
Date	7/22/20	Scale	3/8"=1"