

ZONING SKETCH

NOT FOR MORTGAGE LOAN PURPOSES


LOCATION: 21 JAMES HENRY DRIVE, BARRINGTON, NH

OWNER OF RECORD: JAMES H. SACCOCCIA

S.C.R.D. BOOK 4707, PAGE 870

TAX MAP 250, LOT 101

ZONE: NEIGHBORHOOD RESIDENTIAL (NR) DISTRICT
 BUILDING SETBACKS:
 FY= 40', SY= 30', RY= 30'
 CONSERVATION SUBDIVISION:
 FY= 25', SY= 20', RY= 20'

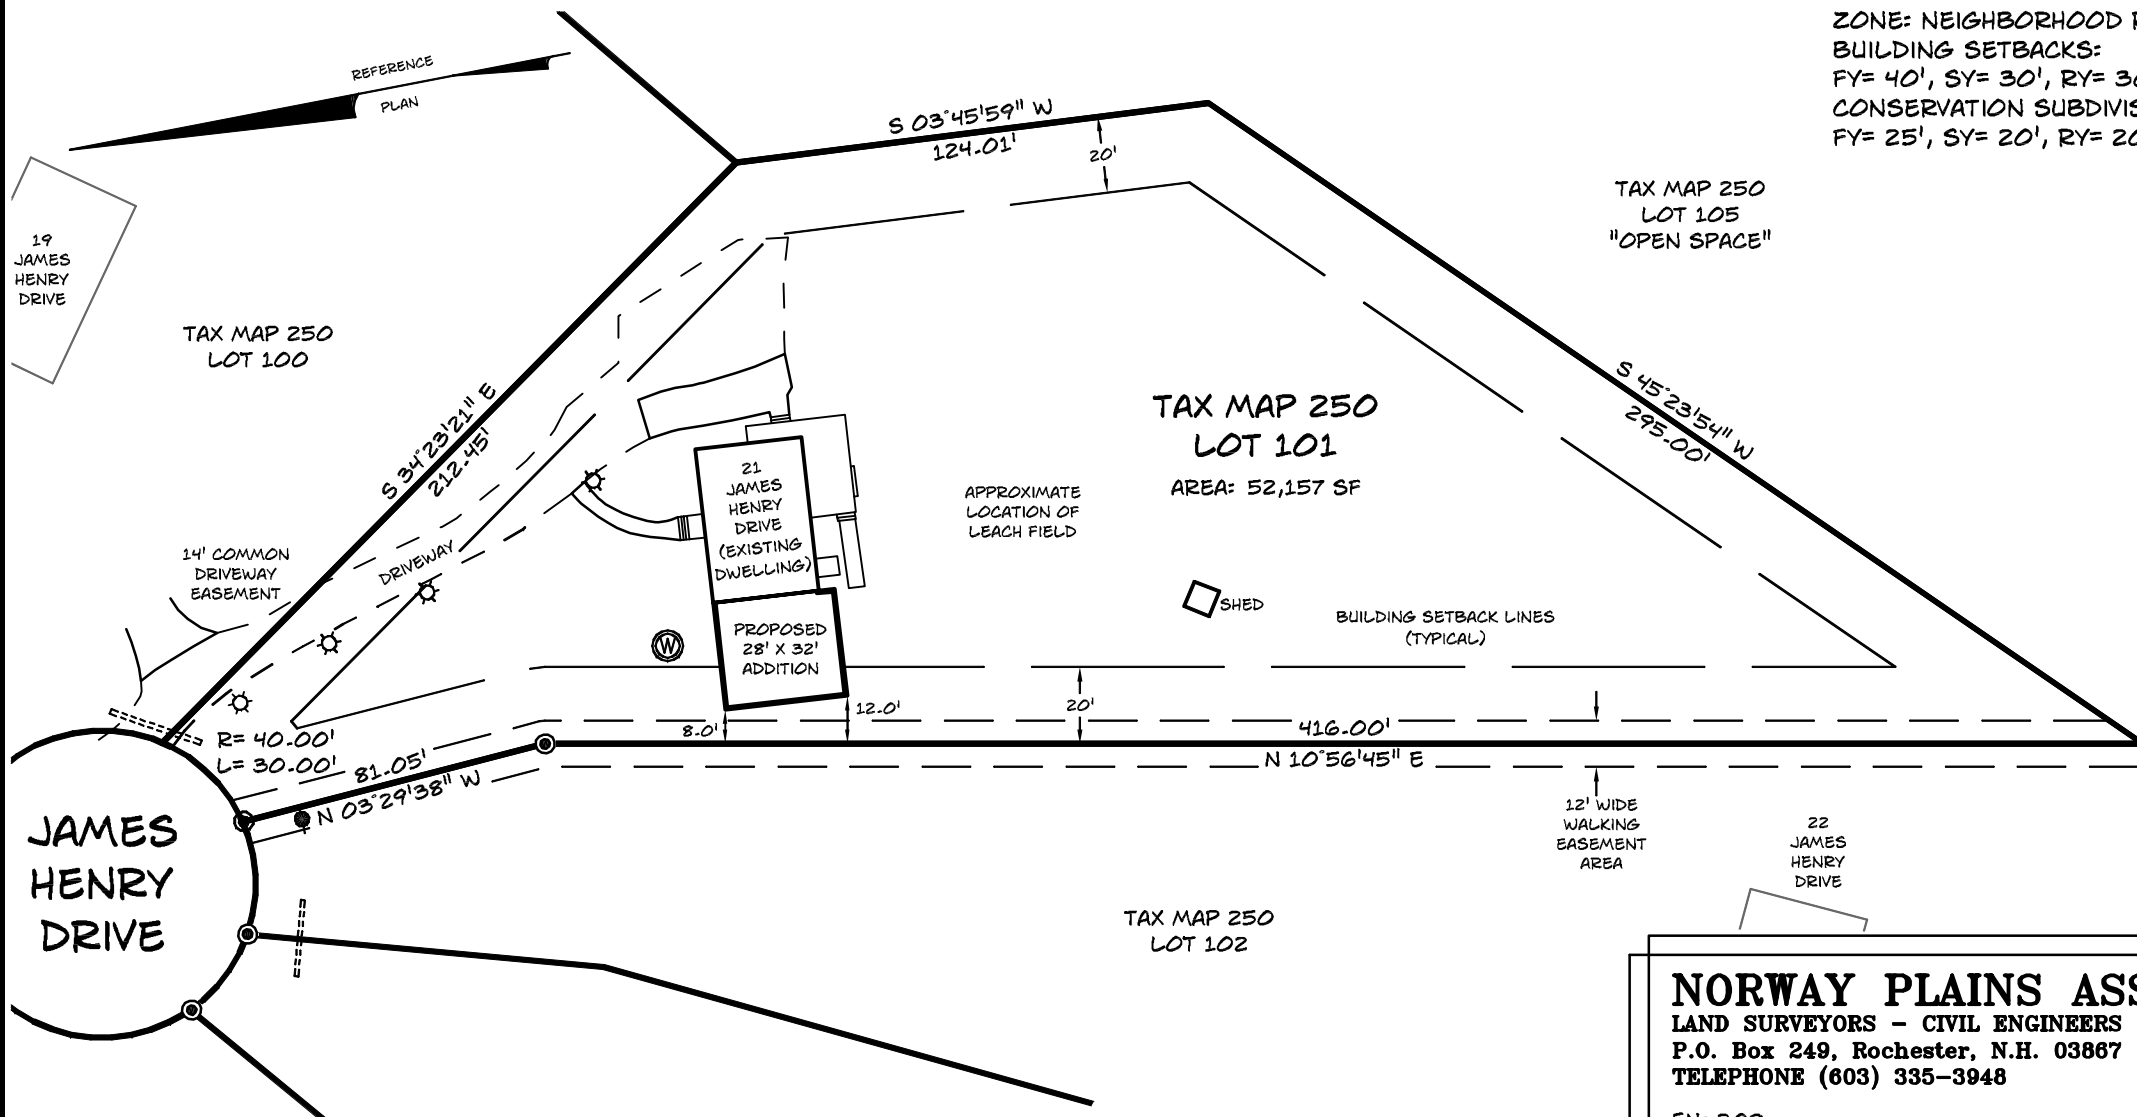

STATE OF NEW HAMPSHIRE
 No. 865
 JOEL D. RUNNALS
 LAND LICENSED SURVEYOR
Joel D. Runnals

NORWAY PLAINS ASSOCIATES, INC.
 LAND SURVEYORS - CIVIL ENGINEERS
 P.O. Box 249, Rochester, N.H. 03867
 TELEPHONE (603) 335-3948

FN: 208
 JN: 20039
 DWG: 20039-LDD\FL-1

DATE: 05-27-20
 REVISED: 06-01-20
 SCALE: 1" = 50'

REFERENCE PLAN:
 S.C.R.D. PLAN 37-34

TAX MAP 250 LOT 102