


LEGEND

- PROPERTY LINE
- - - JURISDICTIONAL WETLANDS
- - - - - EXISTING TREE LINE
- - - - - EXISTING OVERHEAD WIRES
- - - - - EXISTING HYDRANT
- - - - - EXISTING WATER GATE OR SHUT-OFF VALVE
- - - - - EXISTING UTILITY POLE
- ▭ PROPOSED BUILDING
- ▭ PROPOSED PAVEMENT
- BC ▭ PROPOSED PAVEMENT WITH CURBING
- - - - - PROPOSED TREE LINE
- PROPOSED PAVEMENT

CAREFULLY REVIEW ALL SHEETS OF THIS PACKAGE TO INSURE PROPER CONSTRUCTION. SPECIFIC SITE CONDITIONS SHOULD BE EXPLORED PRIOR TO CONSTRUCTION. CONTACT BOTH THE DESIGN ENGINEER AND THE PROJECT OWNER FOR ANY AVAILABLE GEOTECHNICAL OR HYDROGEOLOGICAL INFORMATION AVAILABLE BUT NOT CONTAINED WITH IN THE PLAN SET. IF THERE ARE ANY QUESTIONS WITH THE DESIGN PRESENTED IN THIS PLAN SET PLEASE CONTACT THE ENGINEERING STAFF AT NORWAY PLAINS ASSOCIATES, INC. (603)-335-3948.

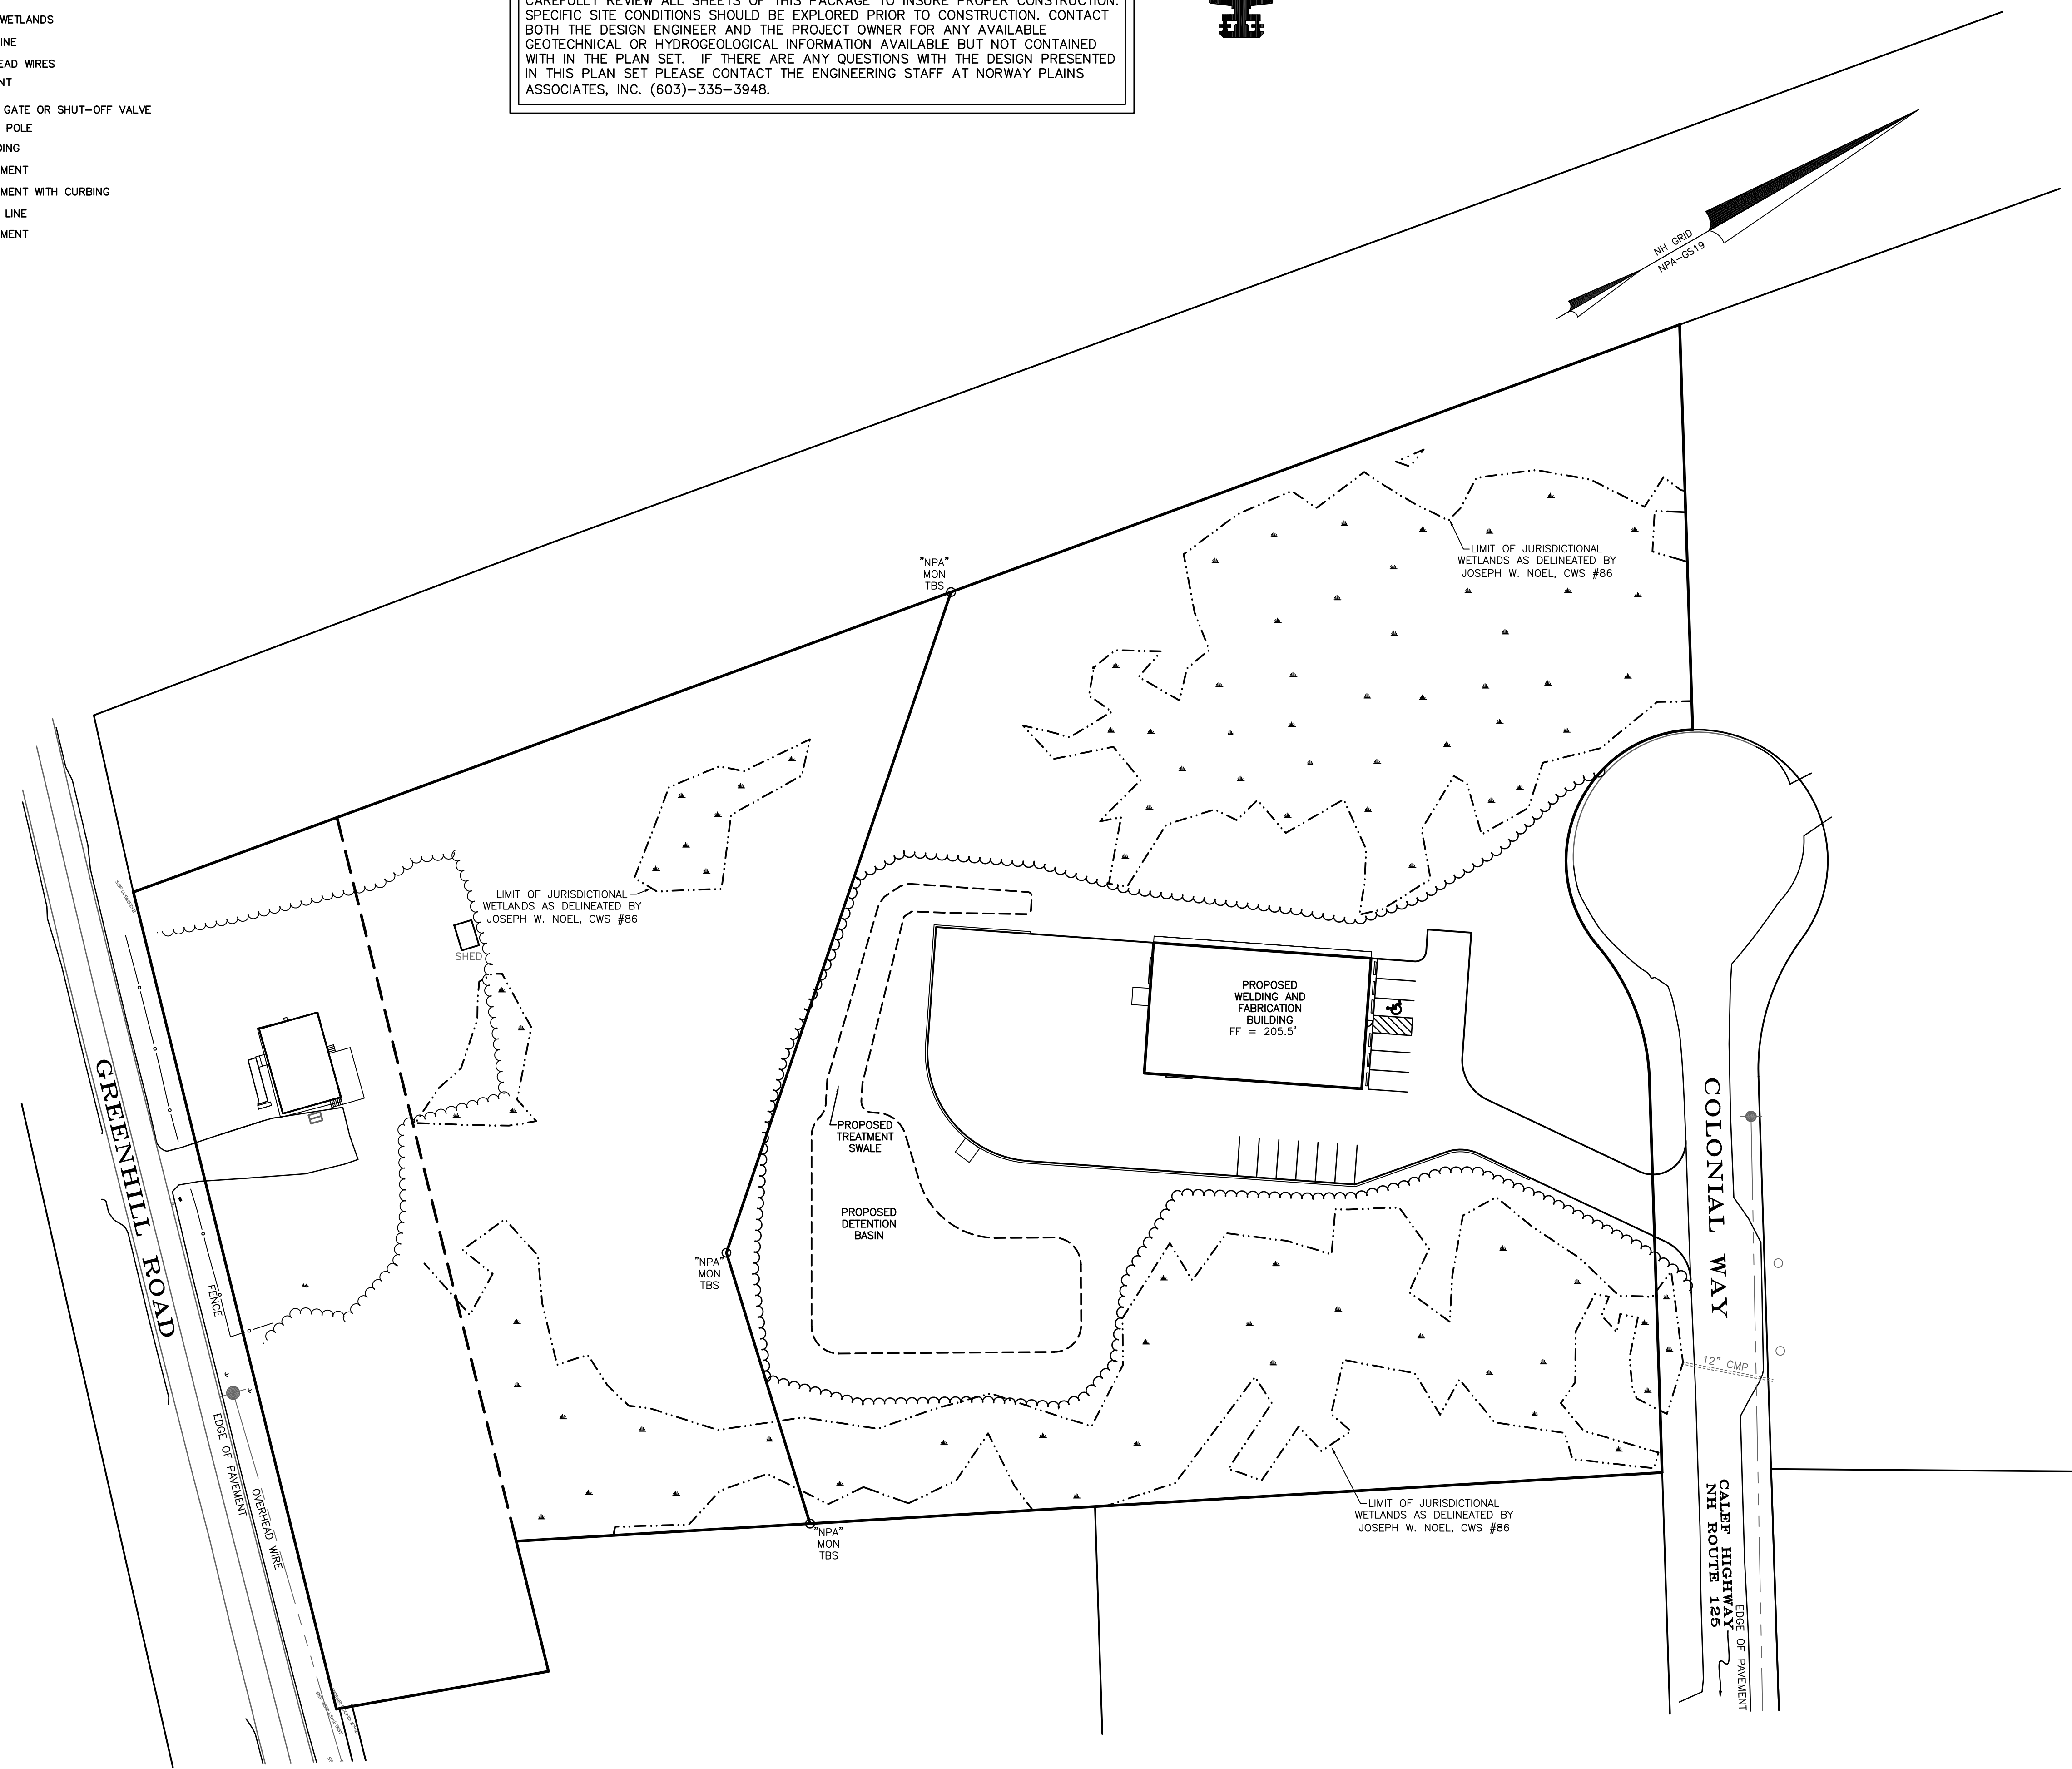


OWNER OF RECORD:
 TAX MAP 220, LOT 29
 WANDA LEE & RICHARD A. WALKER, JR.
 24 GREENHILL ROAD
 BARRINGTON, NH 03825-4400
 S.C.R.D. BOOK 1962, PAGE 702

SITE LAYOUT PLAN
 TAX MAP 220, LOT 27 & 29
 GREENHILL ROAD & COLONIAL WAY
 BARRINGTON, NH

PREPARED FOR:
WANDA LEE & RICHARD A. WALKER JR.

JUNE 2020
 GRAPHIC SCALE

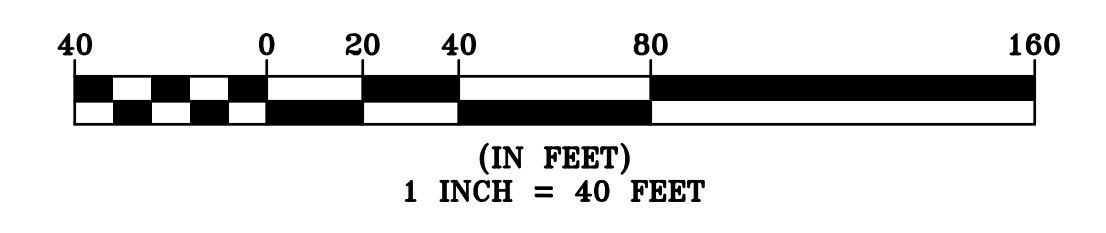

FILE NO. 194
 PLAN NO. C-3030-LLA
 DWG NO. 20028\LLA-1