


Tax Map 235, Lot 5
Barrington Pines, LLC
P.O. Box 60
Center Strafford, NH 03815

NOTE:
1. SEE LEGEND, NOTES AND PLAN REFERENCES SHEET 4.
2. BOUNDARY INFORMATION OBTAINED FROM REFERENCE PLAN #2 FOUND AT THE STAFFORD COUNTY REGISTRY OF DEEDS.

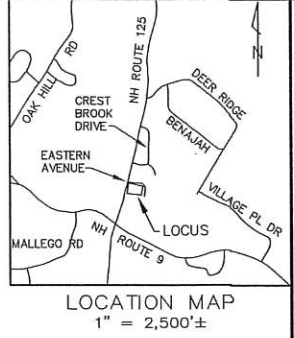

CIVILWORKS NEW ENGLAND
181 Water Street, P.O. Box 1166
Dover, New Hampshire 03820
(603) 749-0443



NO.	REVISION	DATE
1	REV. PER NOTICE OF DECISION	11-9-16

DATE: 10-12-16	SCALE: 1"=20'
DRAWN BY: SRD	DESIGN BY: DCL
APPROVED BY: DCL	PROJECT NO: 1609
FILE: SITE.DWG	

OWNER OF RECORD:
FEDERAL SAVINGS BANK
633 CENTRAL AVENUE
DOVER, NH 03820

EXISTING CONDITIONS PLAN
BARRINGTON BRANCH RENOVATION
6 EASTERN AVENUE
BARRINGTON, NH 03825
TAX MAP 235, LOT 82

N.H. ROUTE 125 (CALEF HIGHWAY)

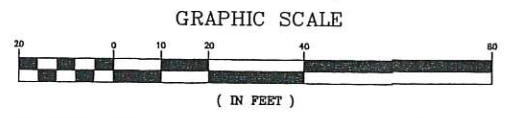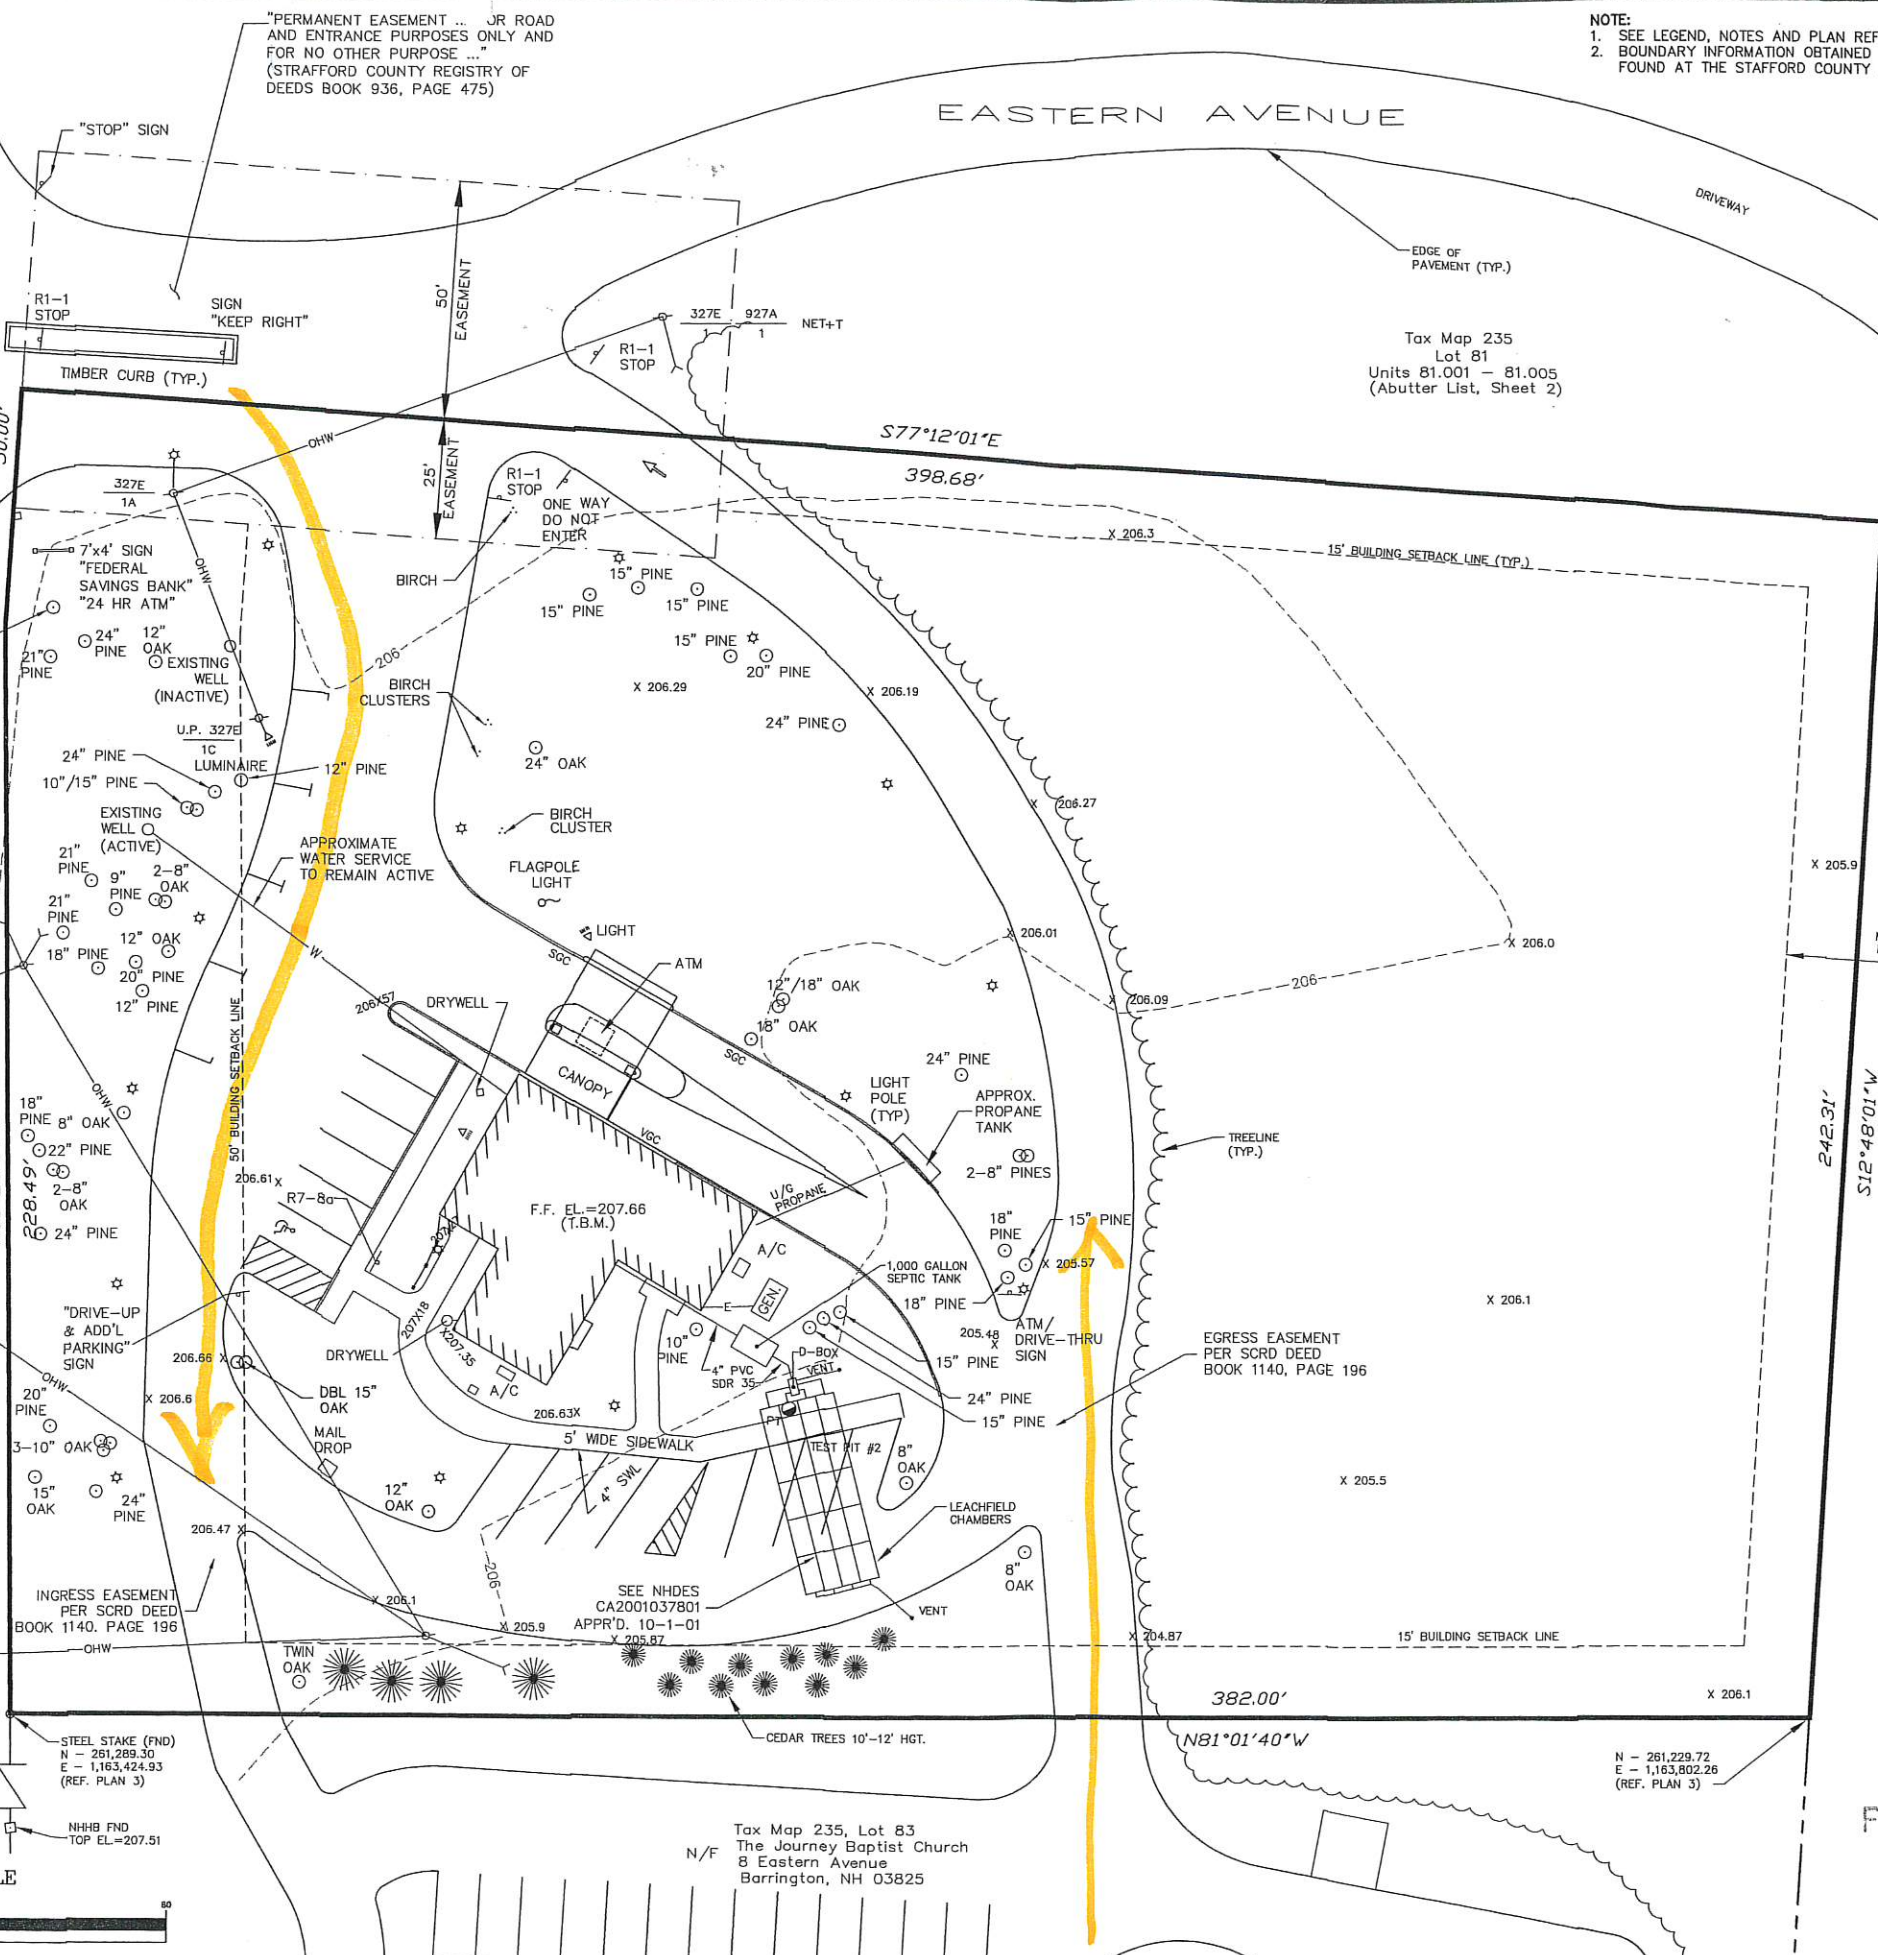

PLANNING BOARD
BARRINGTON, NH
APPROVED
File Number 235-82-TC-16-SR/SIGN
Date 11/30/2016
Chairman Fred

Tax Map 235, Lot 83
The Journey Baptist Church
8 Eastern Avenue
Barrington, NH 03825

Tax Map 235
Lot 81
Units 81.001 - 81.005
(Abutter List, Sheet 2)

Tax Map 235
Lot 81
Units 81.001 - 81.005
(Abutter List, Sheet 2)