

Tax Map 210 Lot 15
Richard & Joan Tate
Tate/Barrington RE TR




RECEIVED

JAN 04 2021

LAND USE OFFICE



TM 211 Lot 4
Karen Frarie
209 Brooks Road

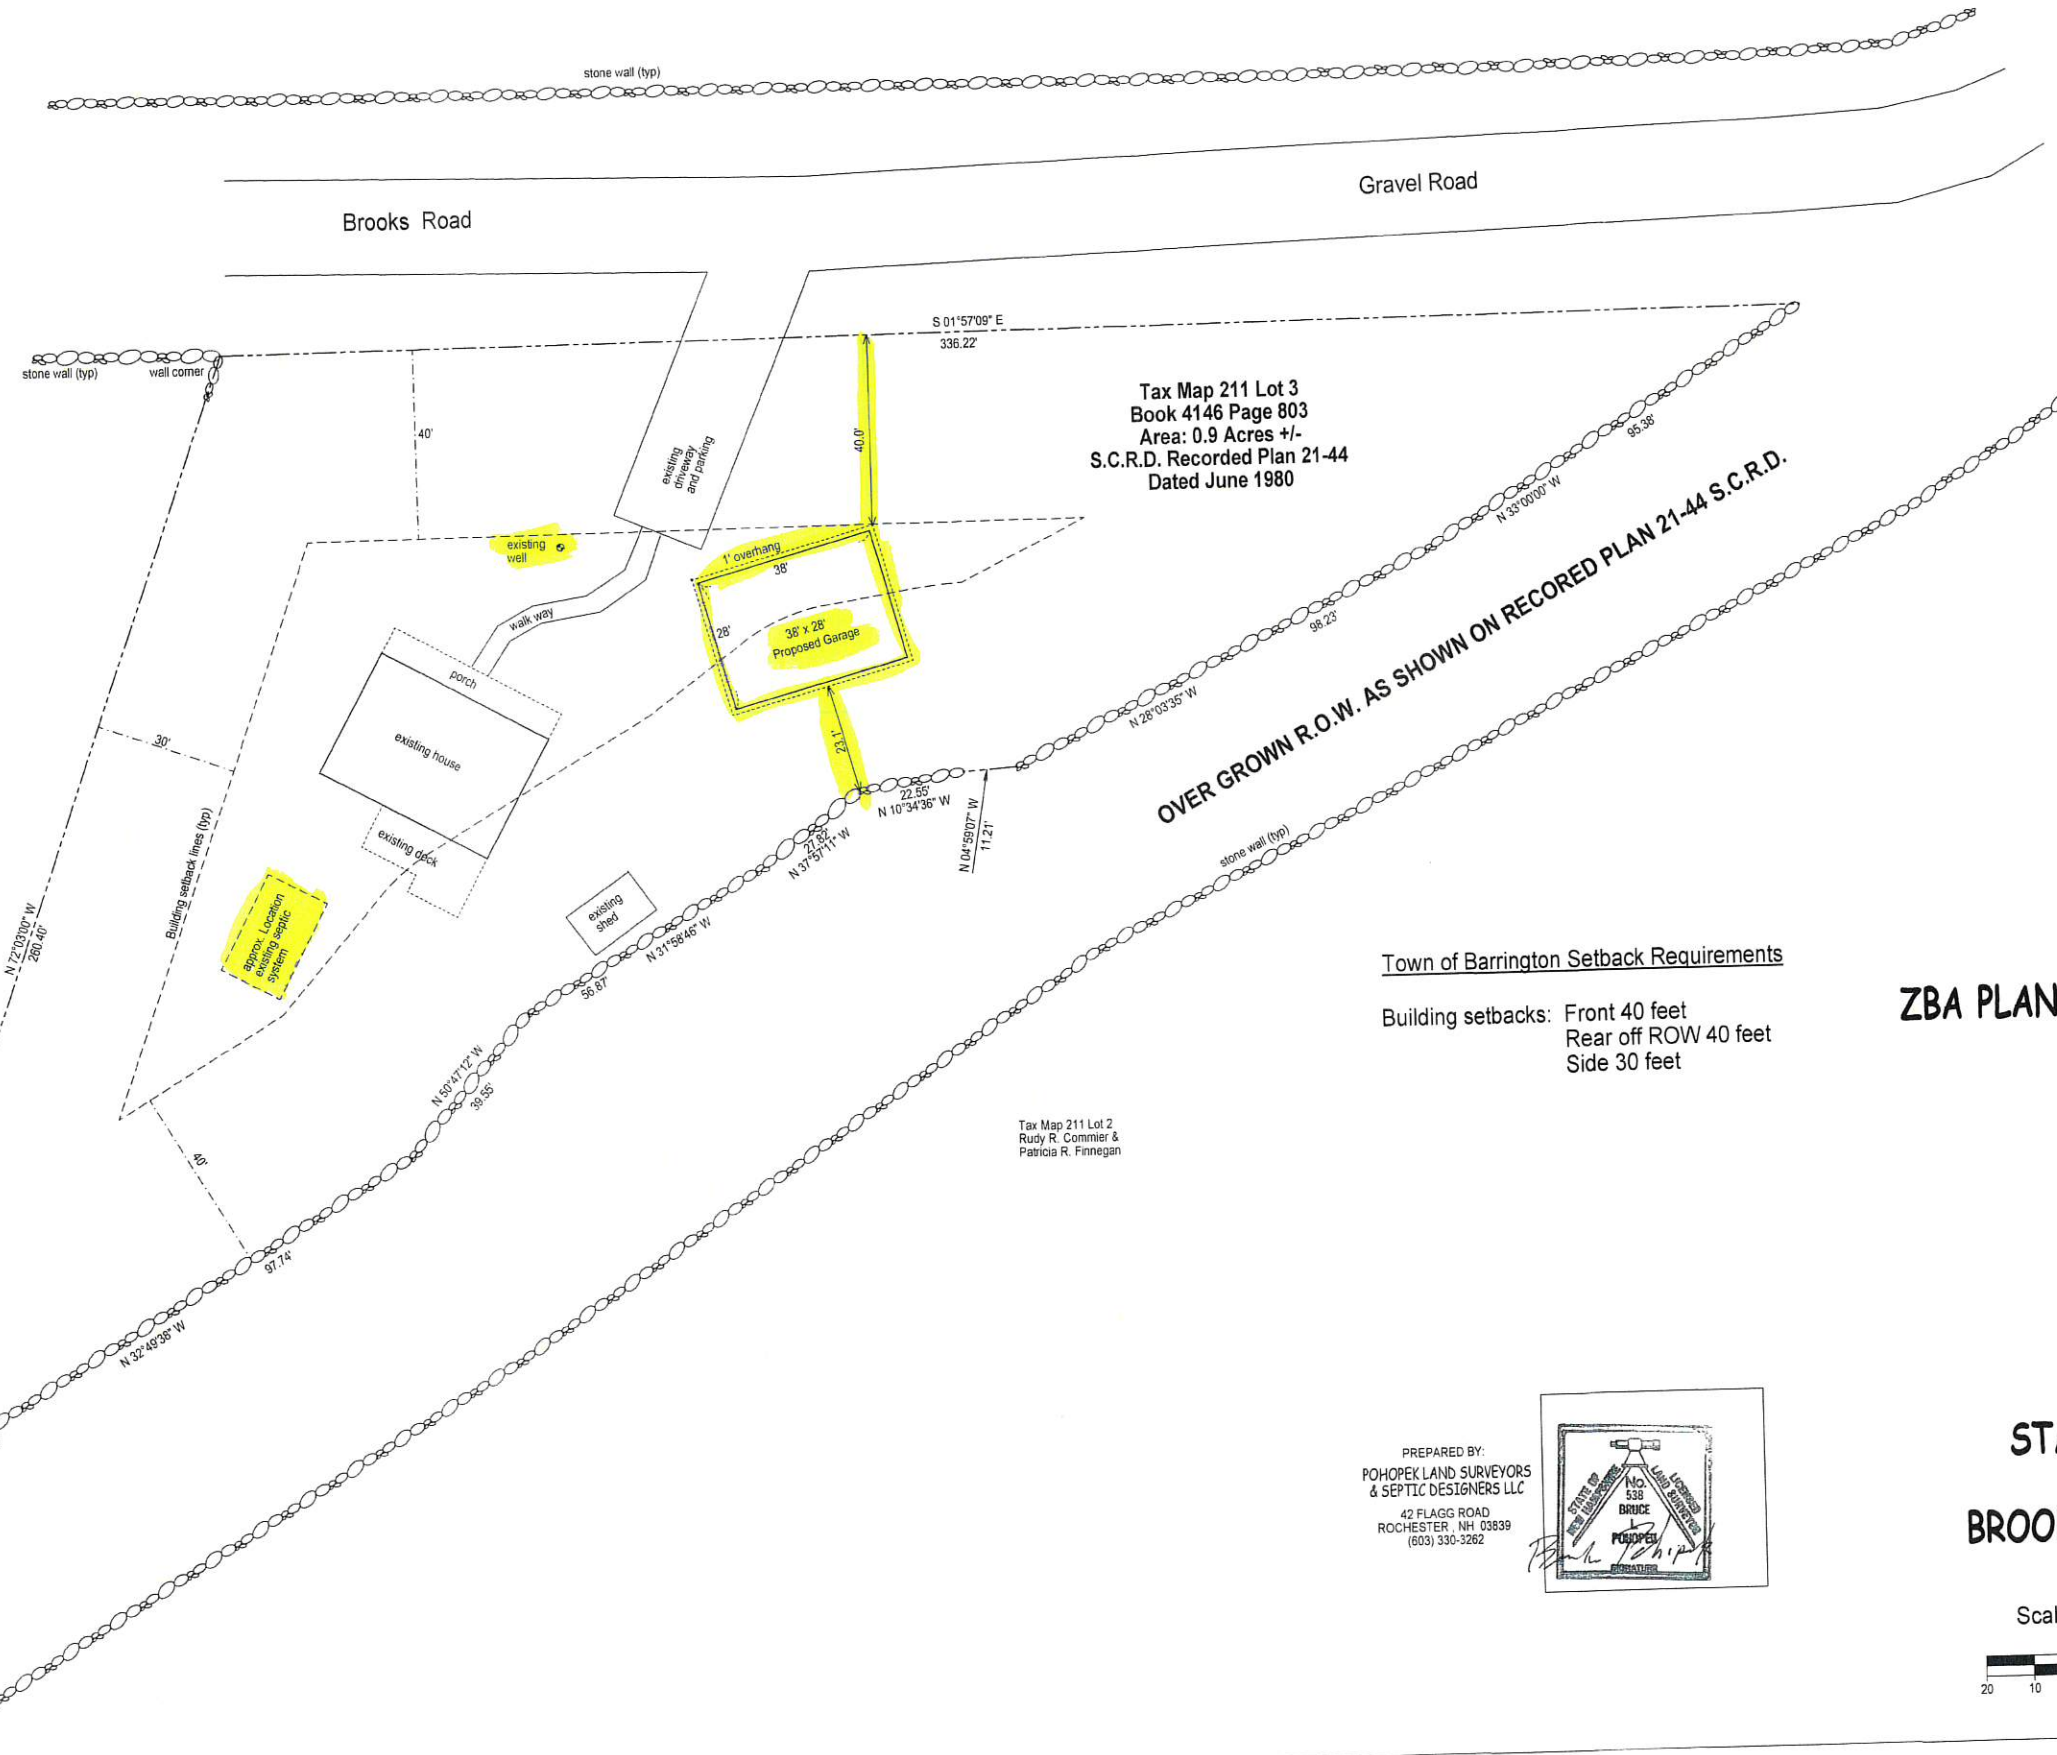

Tax Map 211 Lot 3
Book 4146 Page 803
Area: 0.9 Acres +/-
S.C.R.D. Recorded Plan 21-44
Dated June 1980

OVER GROWN R.O.W. AS SHOWN ON RECORDED PLAN 21-44 S.C.R.D.

Town of Barrington Setback Requirements
Building setbacks: Front 40 feet
Rear off ROW 40 feet
Side 30 feet

Tax Map 211 Lot 2
Rudy R. Commier &
Patricia R. Finnegan

ZBA PLAN FOR PROPOSED NEW GARAGE CONSTRUCTION

ON
TAX MAP 211 LOT 3
ADDRESS
193 BROOKS ROAD
FOR

STACY & KRISTOPHER LIBBY
BROOKS ROAD BARRINGTON NH

PREPARED BY:
POHOPEK LAND SURVEYORS
& SEPTIC DESIGNERS LLC
42 FLAGG ROAD
ROCHESTER, NH 03839
(603) 330-3262

